

ANNEXED





Assessors Map Book
of
SACRAMENTO CITY (Annexed Territory)
SACRAMENTO COUNTY
Accompanying Assessors Roll
for
1923.

*I hereby certify that the following is a true and correct Map of the lands
embraced within the boundaries of SACRAMENTO CITY (Annexed Territory)
as drawn and compiled by me from official data and surveys of record*


Sacramento March 1st 1923.

County Surveyor

PORTION OF CITY ✓
EAST OF 31ST STREET & NORTH OF 'H' STREET.
Scale: 1 Inch = 500 feet.



Scale: 1 Inch = 500 feet.

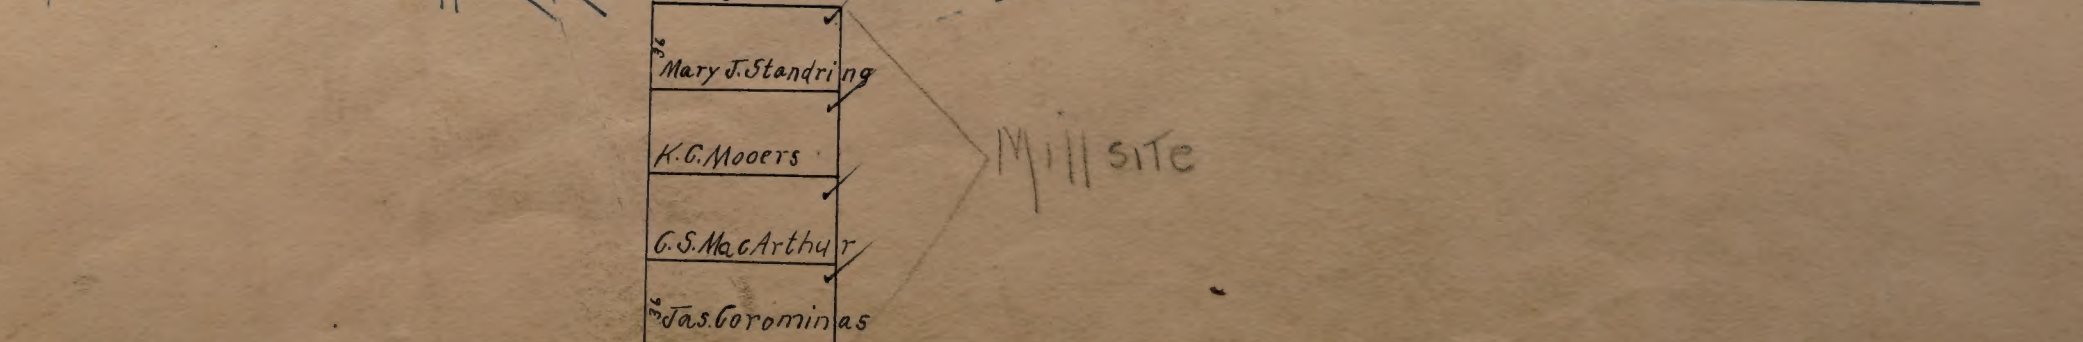

~~Henry A. Heilbron Und $1\frac{1}{2}$ A.~~
~~Louise R. " " $\frac{1}{2}$ 8²⁴ A~~
~~Wm. H. Quass " $\frac{1}{8}$~~
~~A. M. Teichert " $\frac{1}{8}$ 7¹⁰ A~~


80	
2	Mary J. Standring
	H. C. Mooers
	G. S. MacArthur
2	Jas. Corominas

PORTION OF CITY ✓


Scale: 1 inch = 500 feet



PORTION OF CITY ✓ Scale: 1 inch = 500 feet.

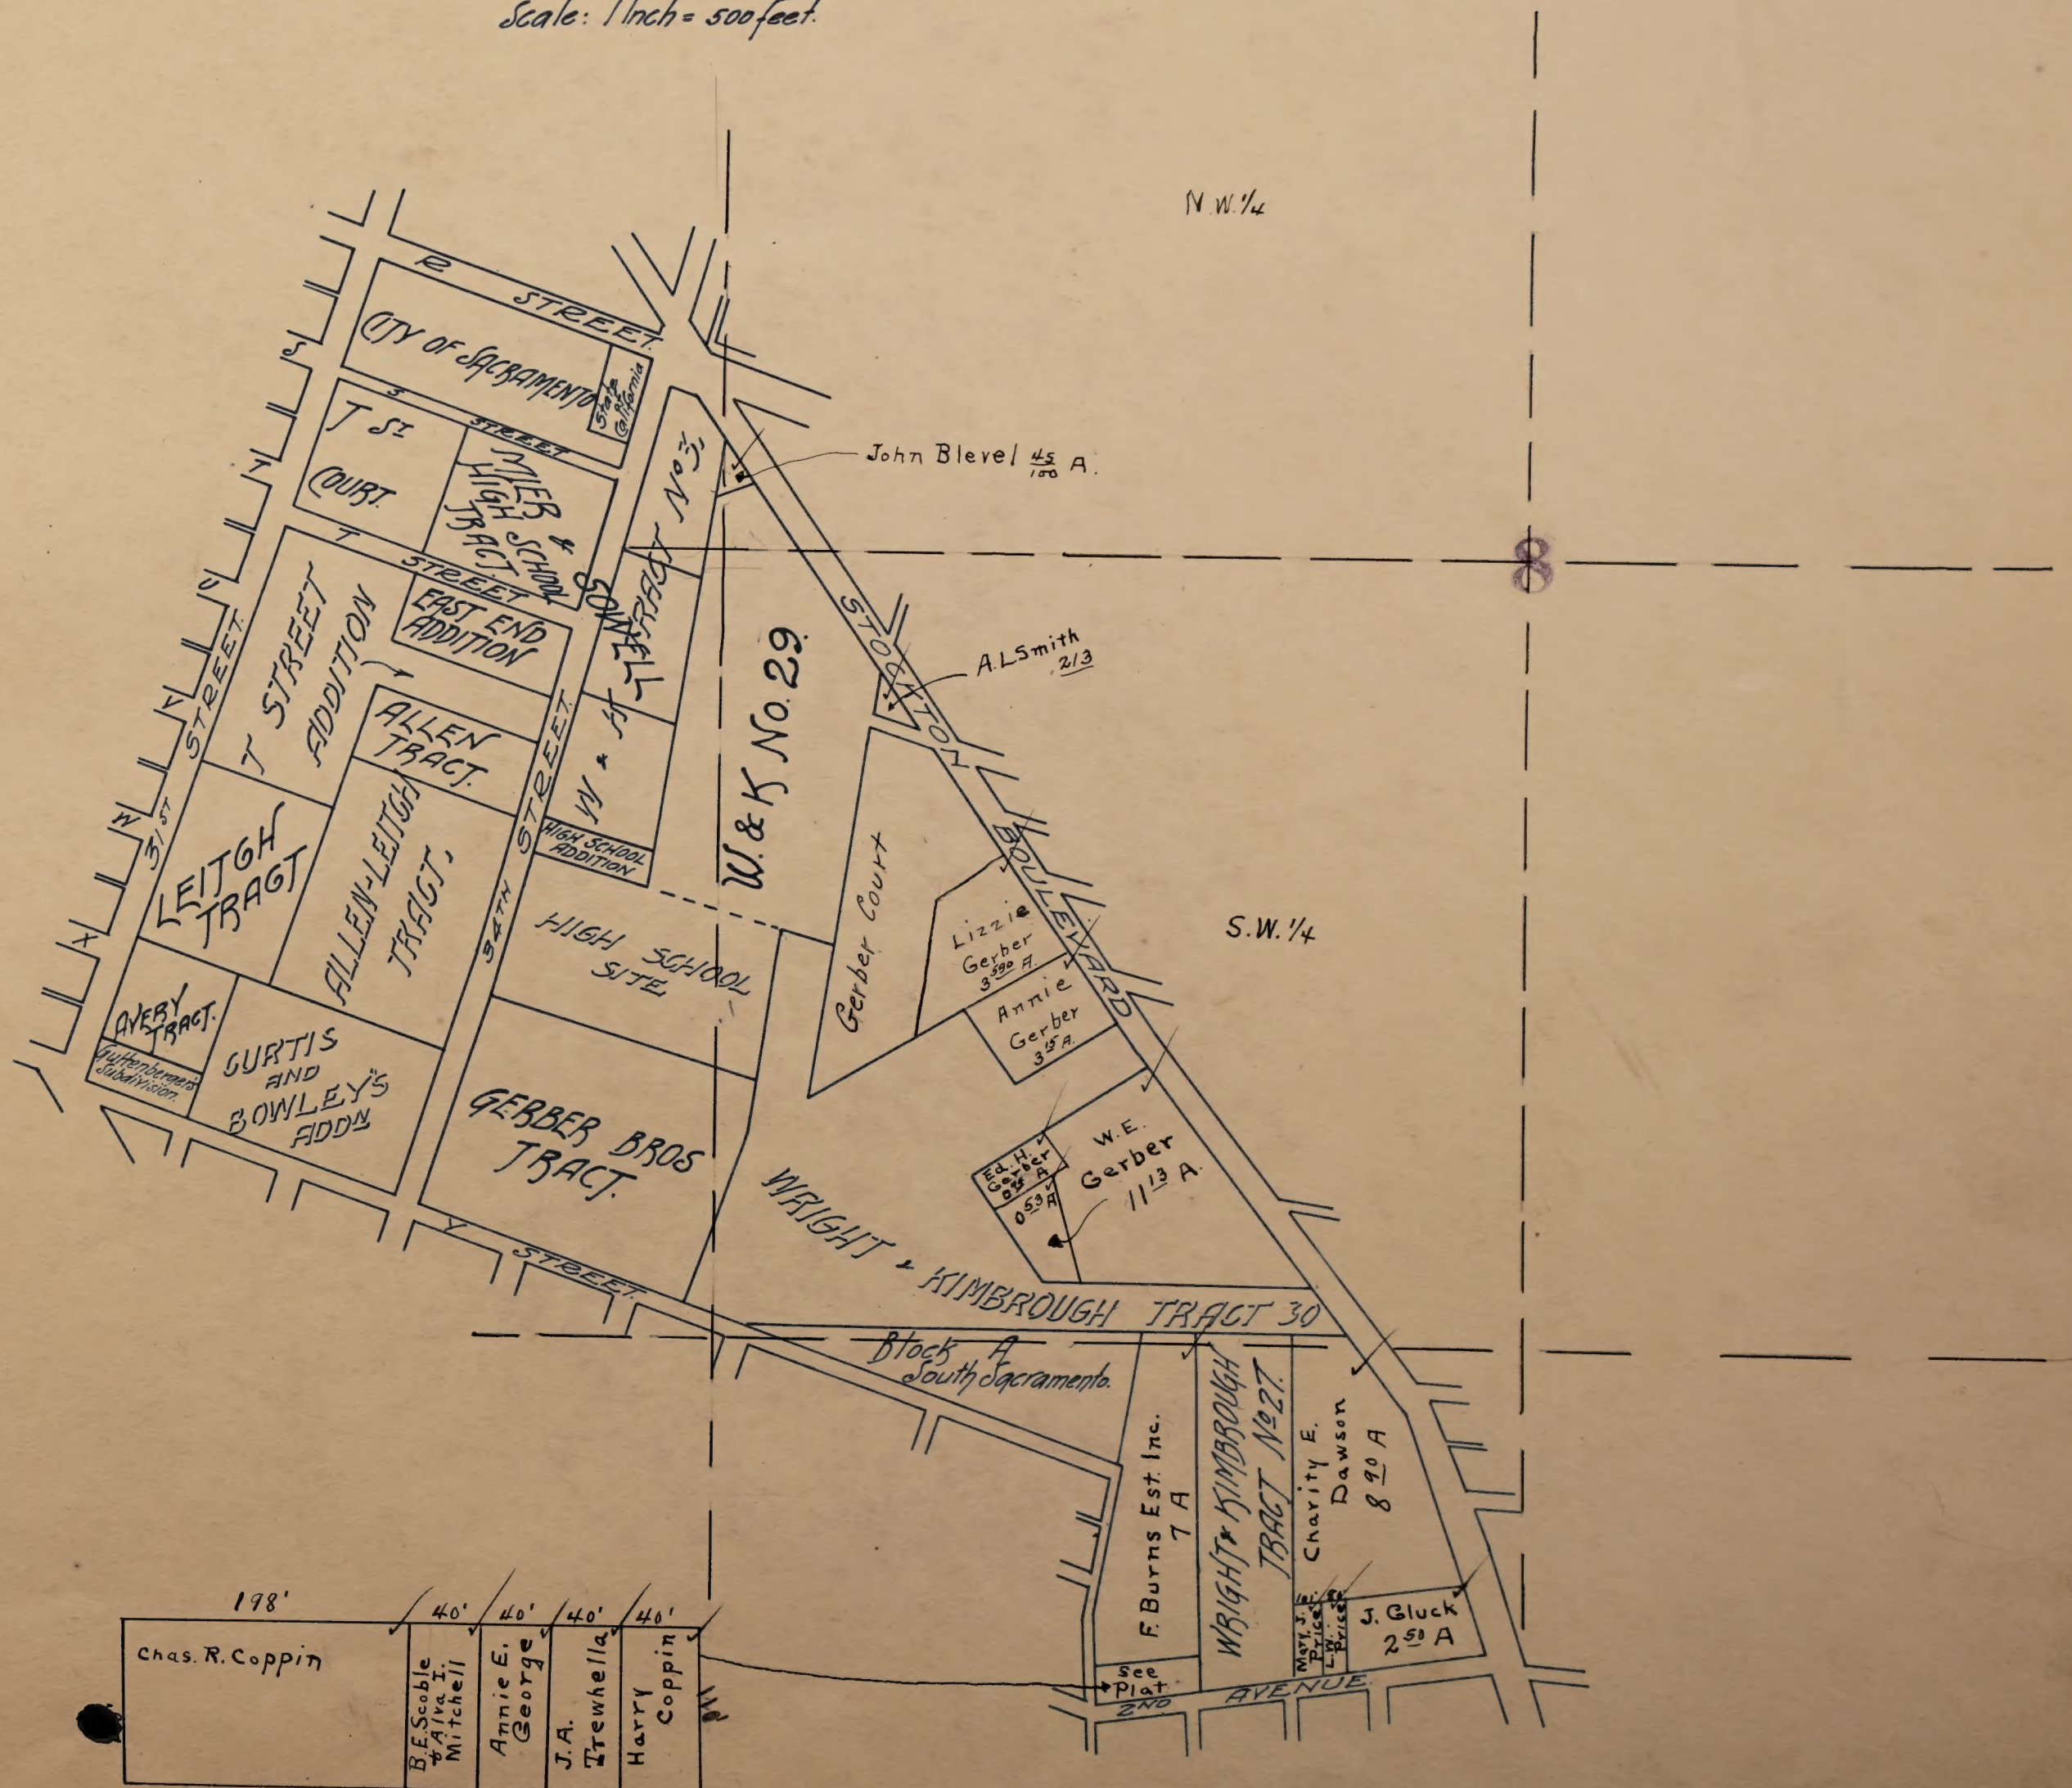


Scale: 1 inch = 660 feet.

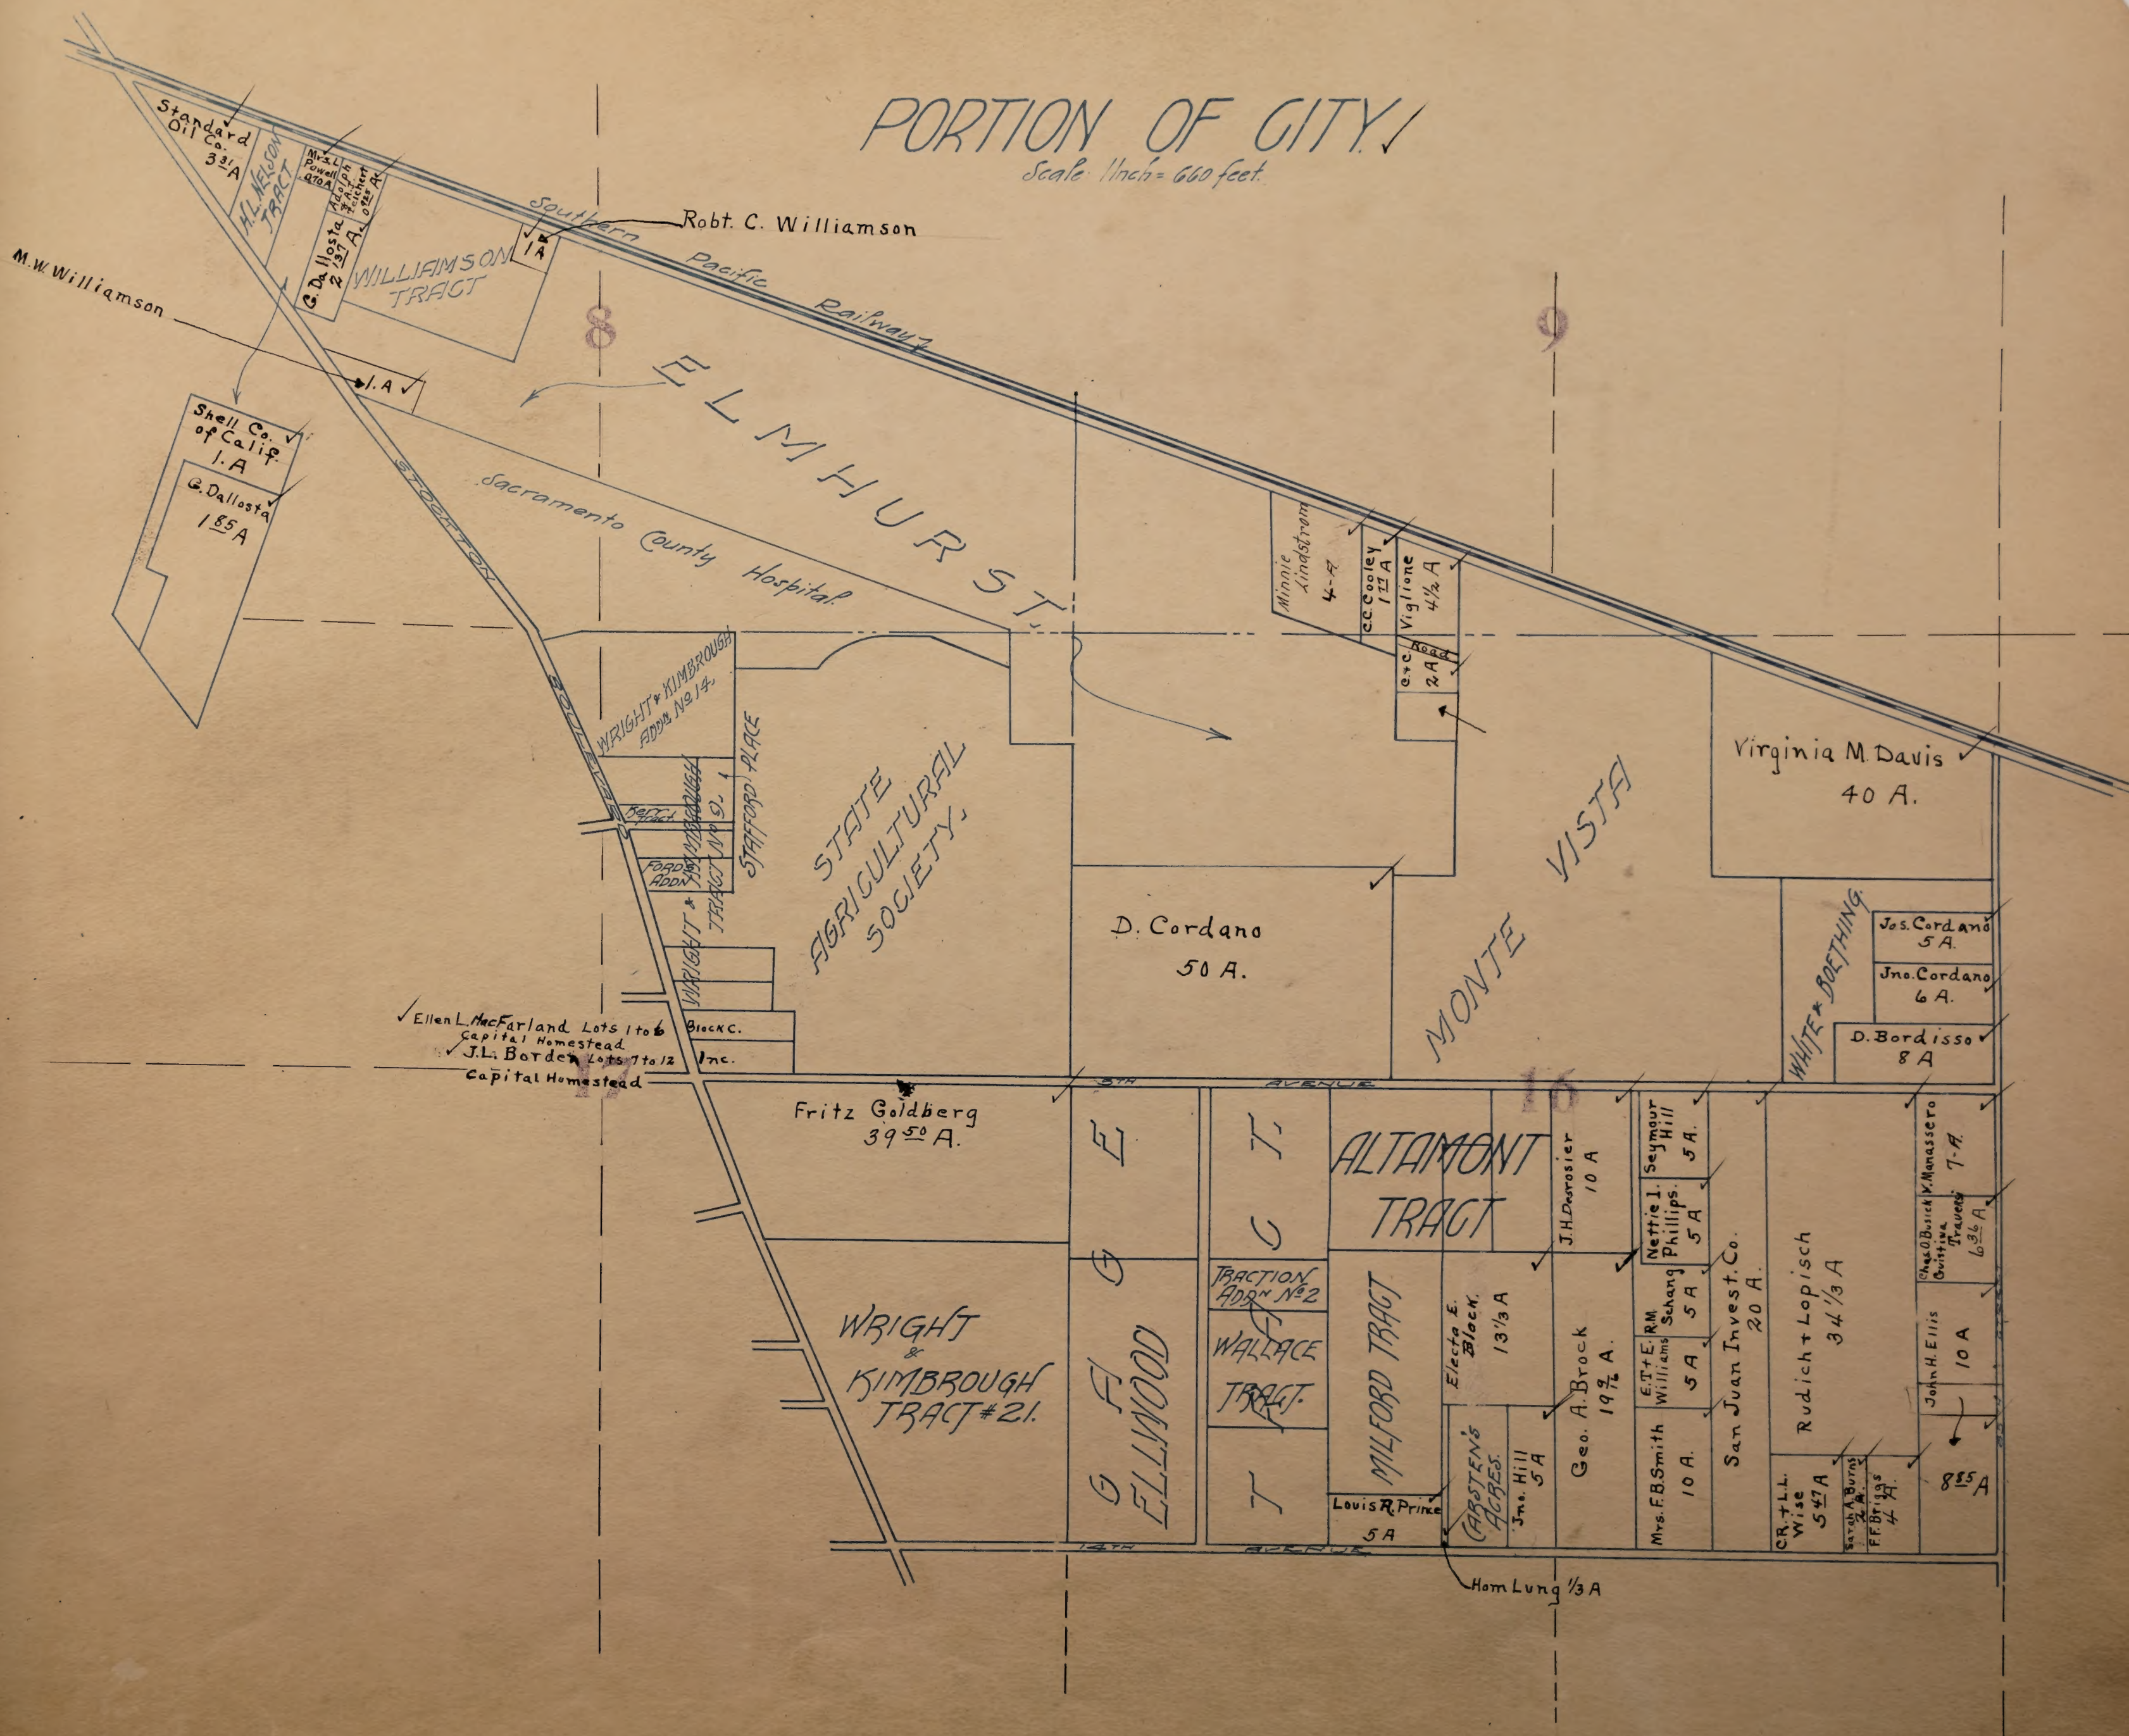


PORTION OF CITY. ✓
Scale: 1/4 inch = 500 feet.

Scale: 1 inch = 500 feet.

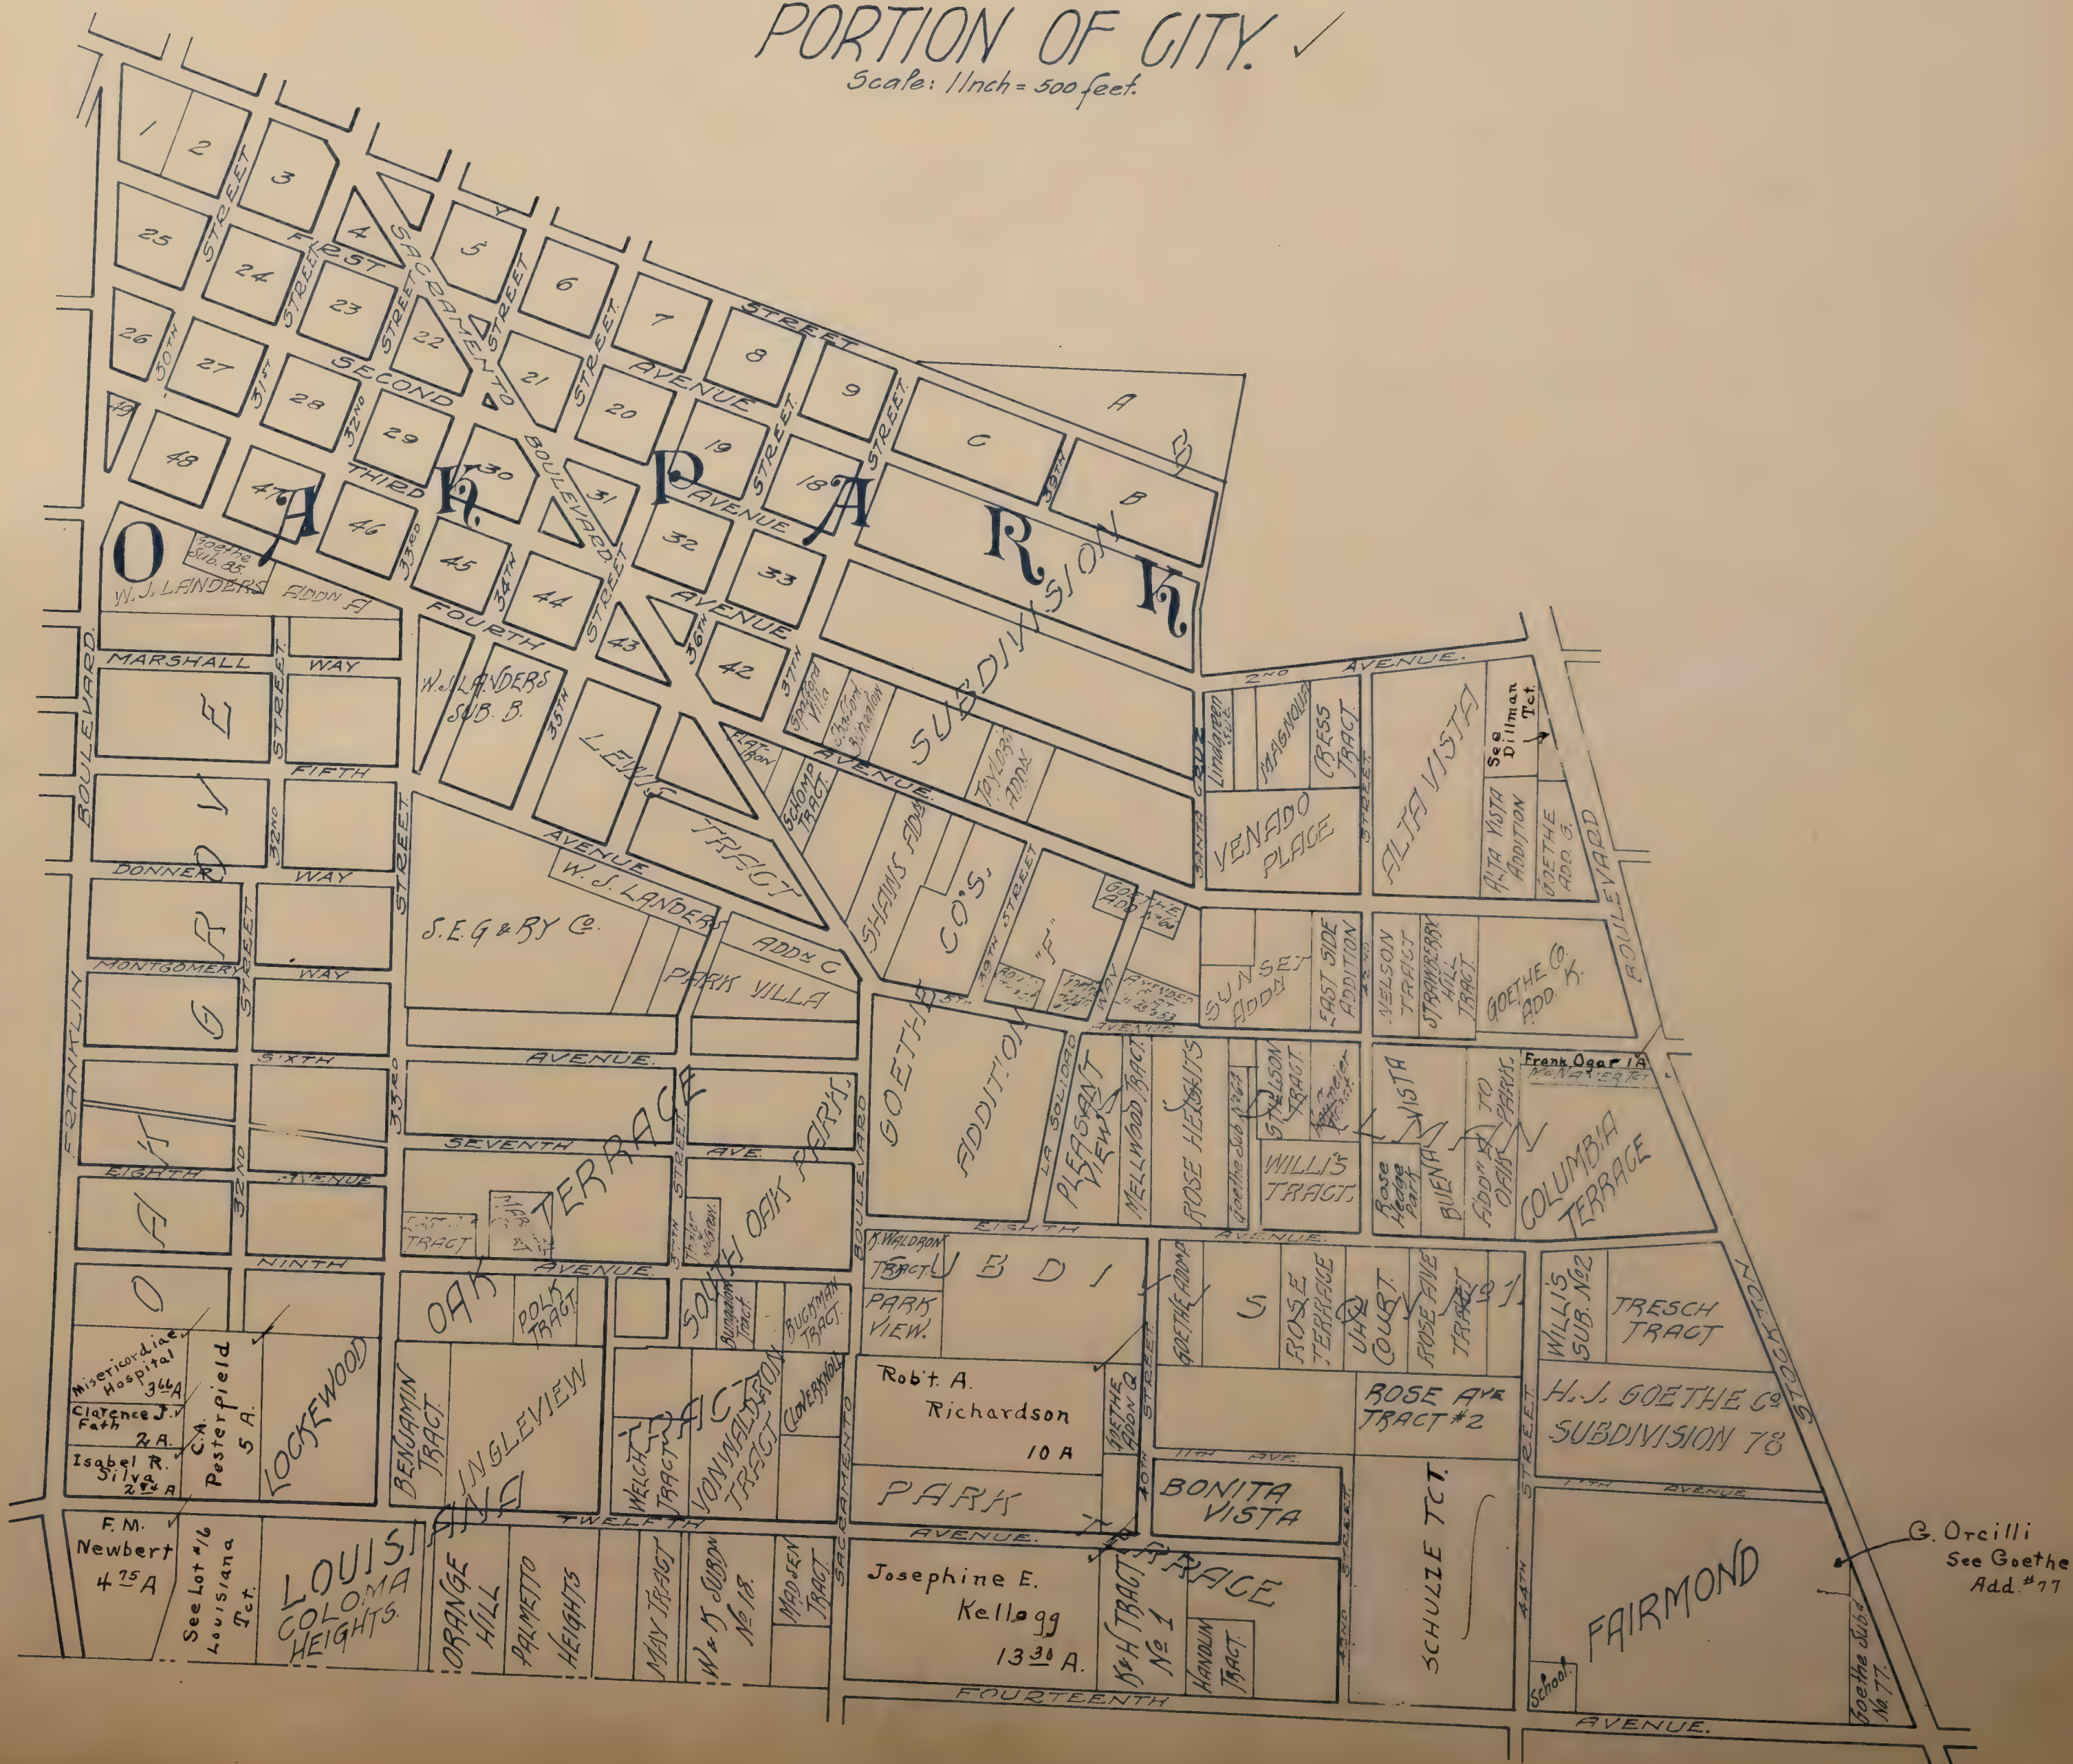


Scale: 1 inch = 500 feet.

DISTRICT 3

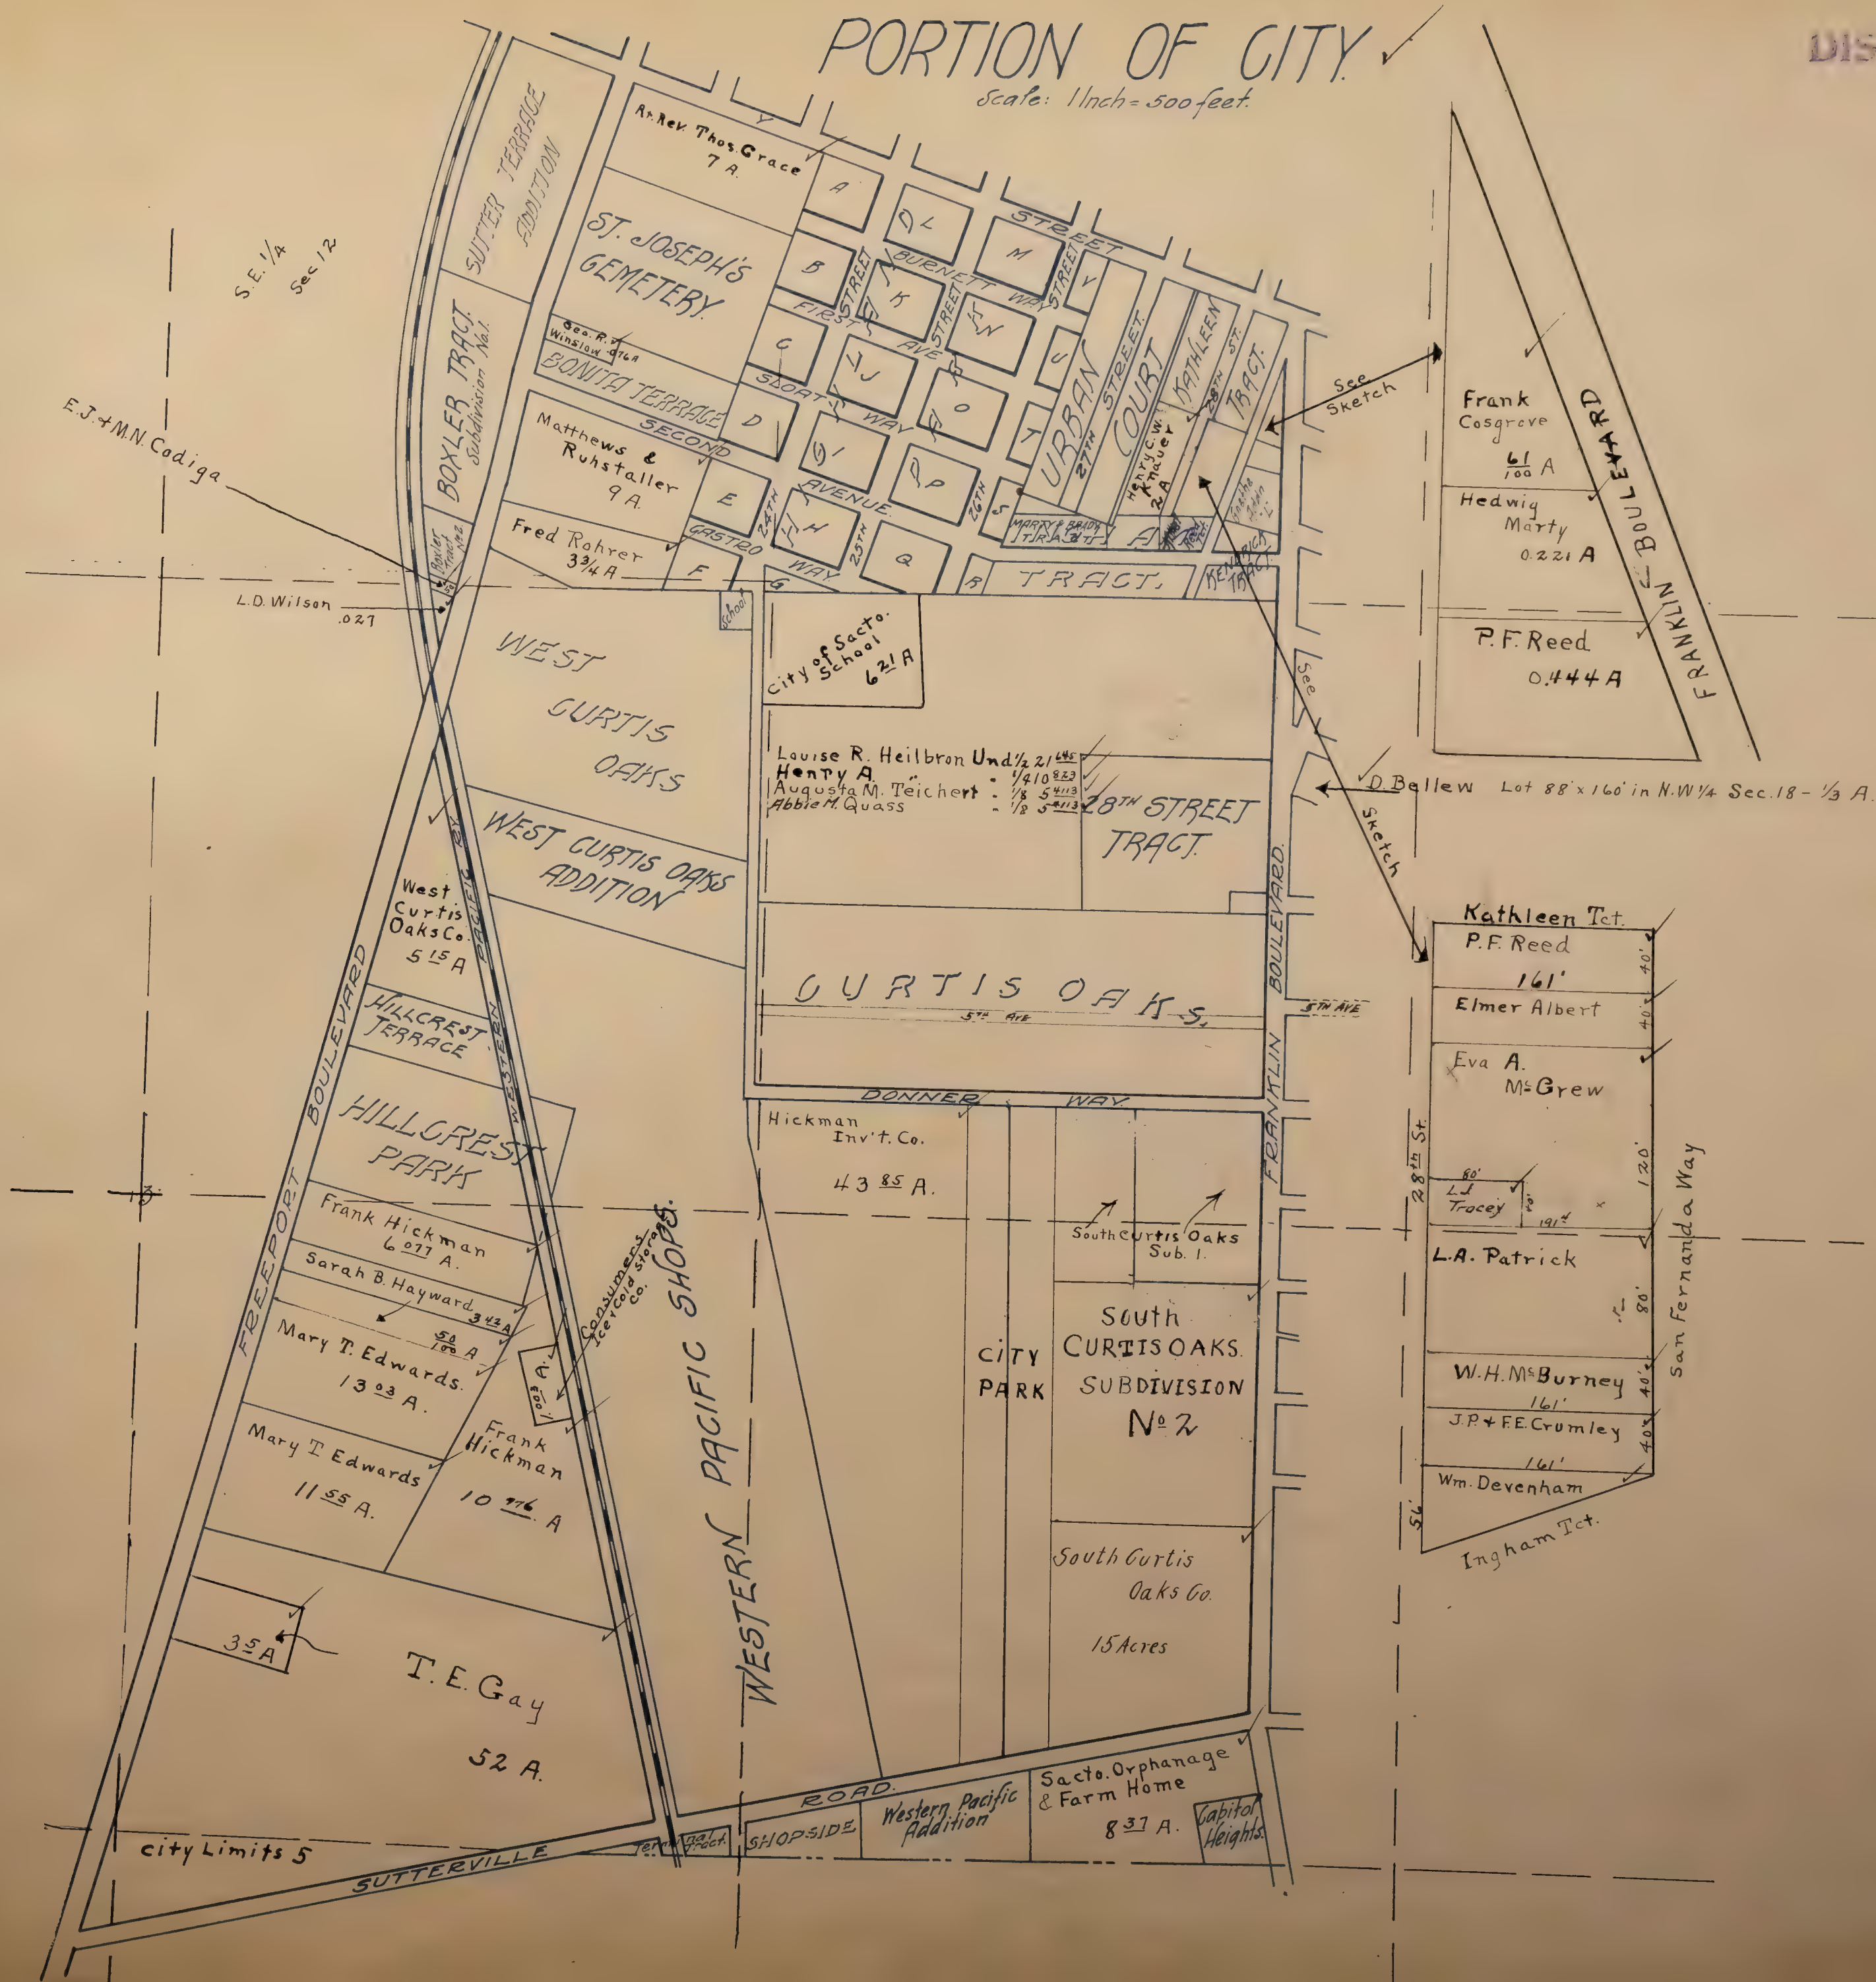



PORTION OF CITY ✓

Scale: 1/4 inch = 500 feet.

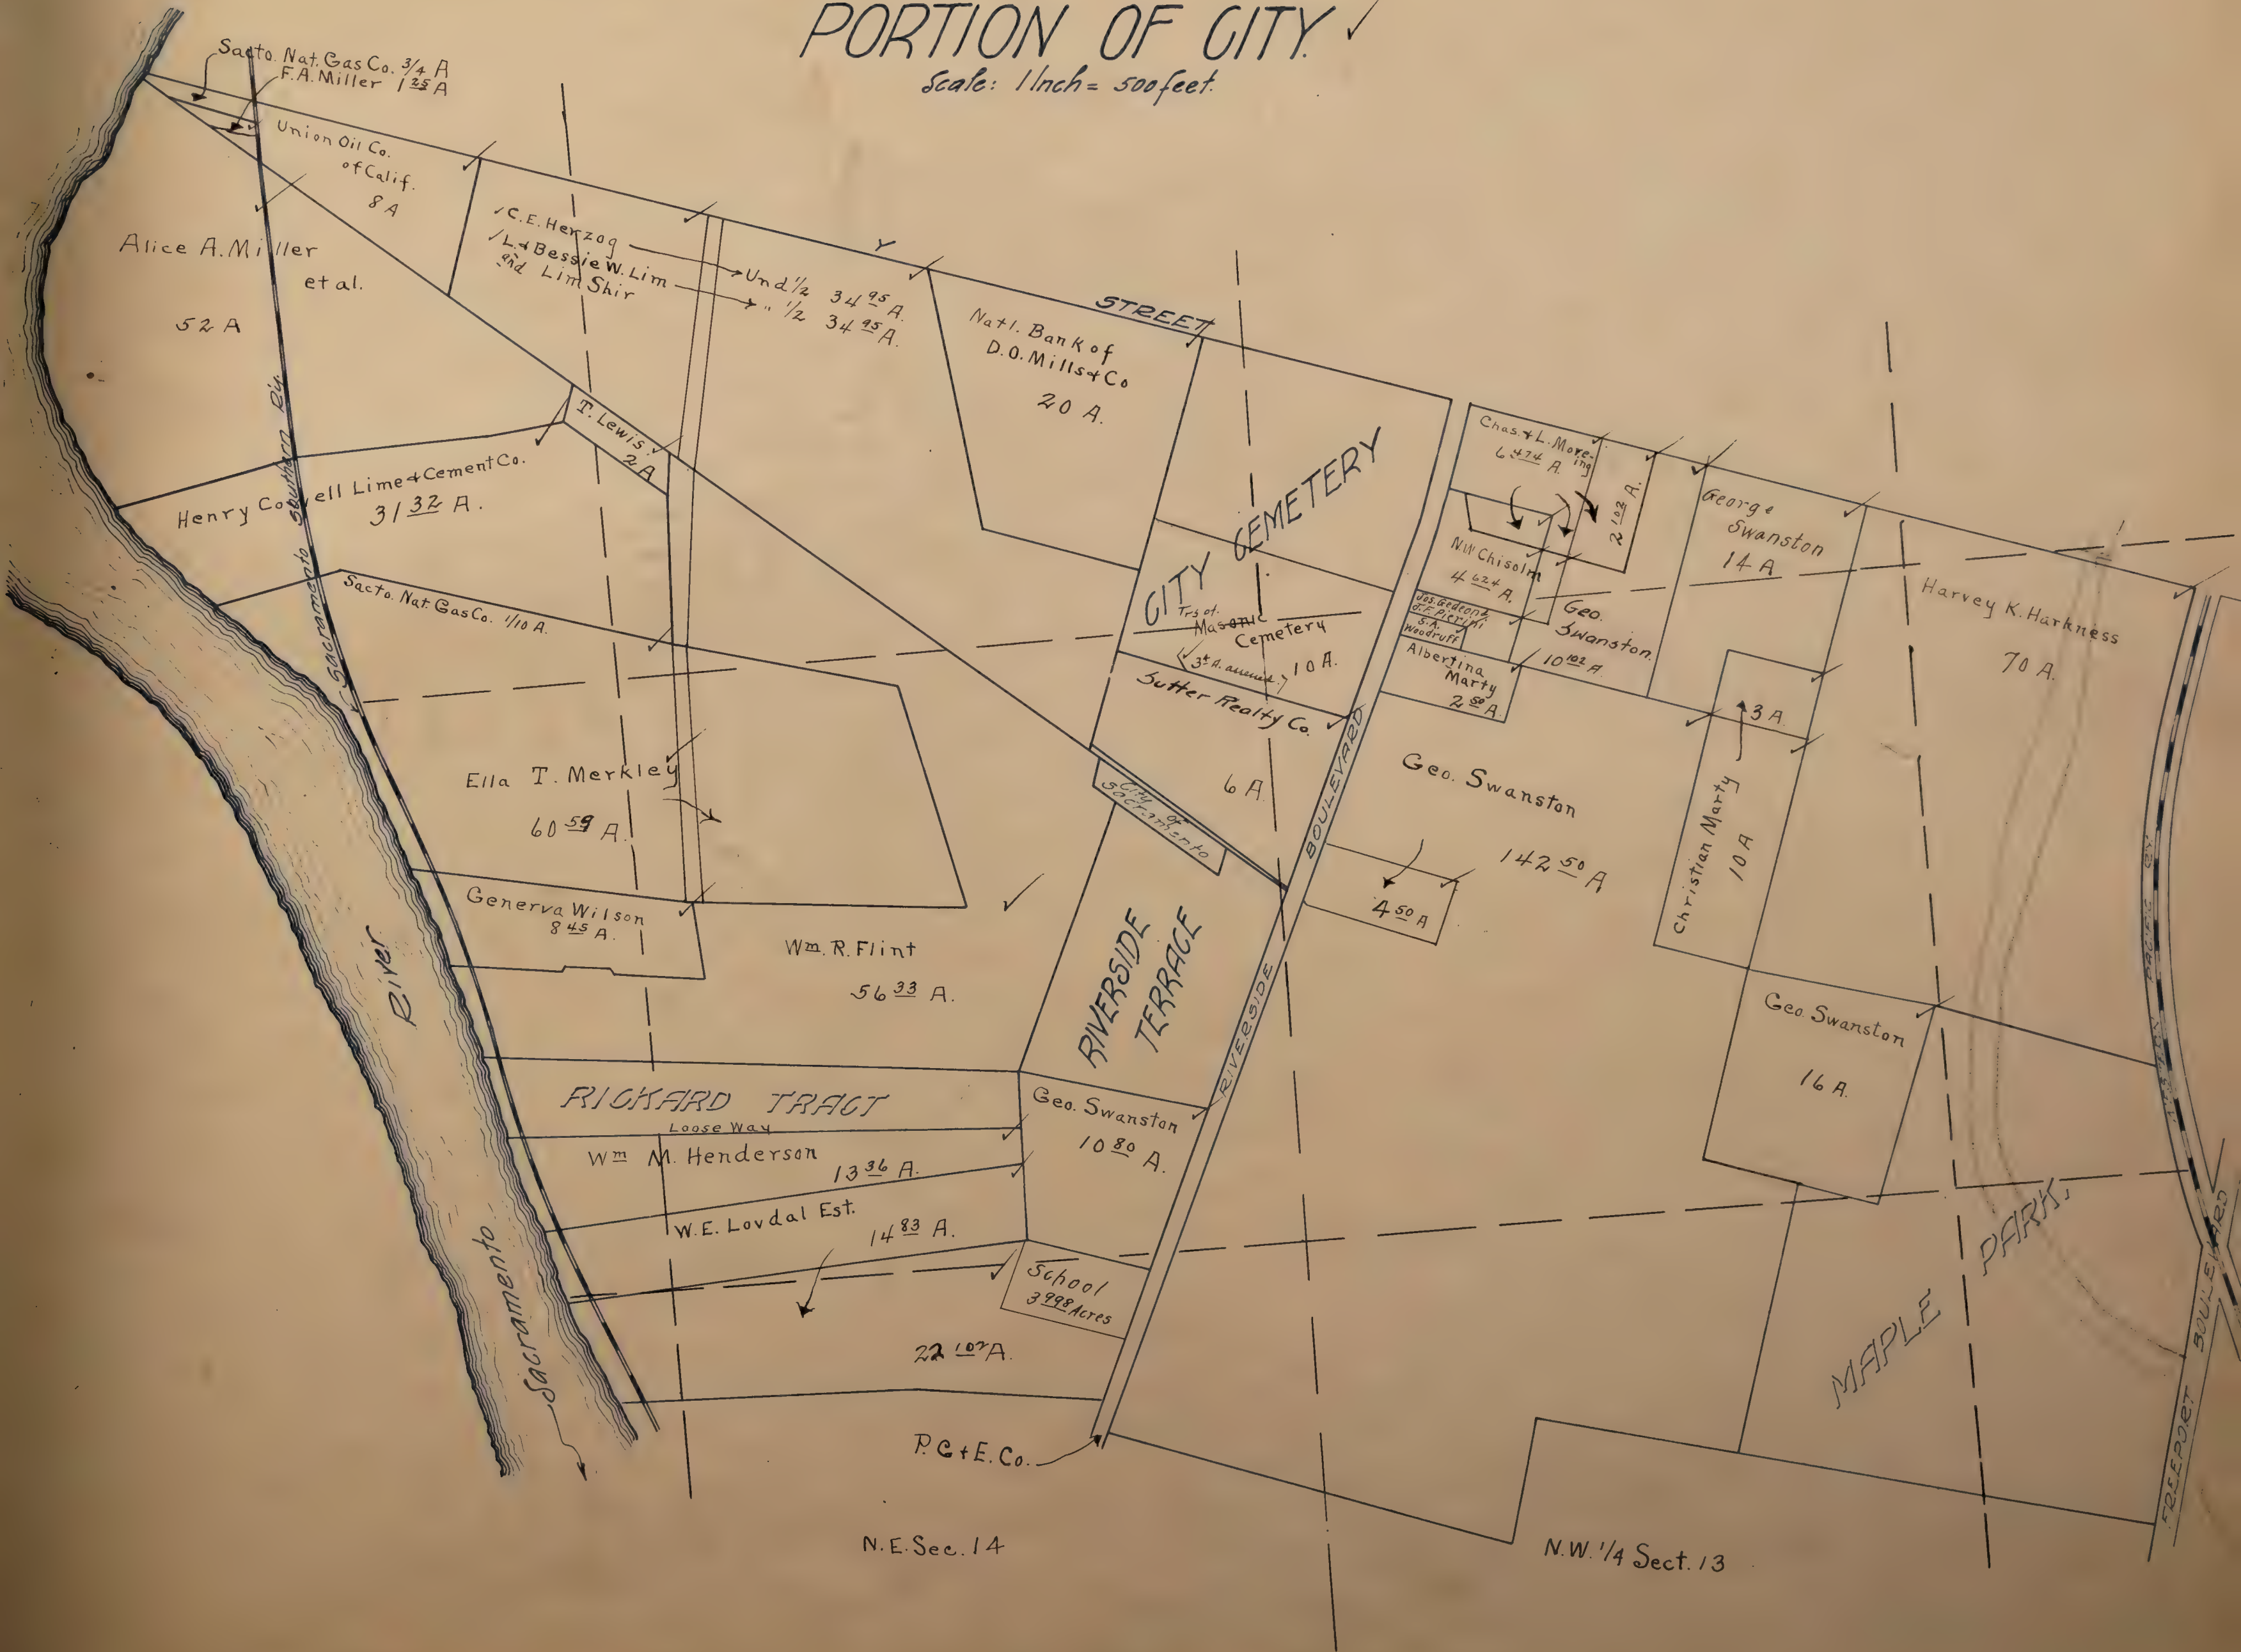

PORTION OF CITY ✓

Scale: 1 inch = 500 feet.

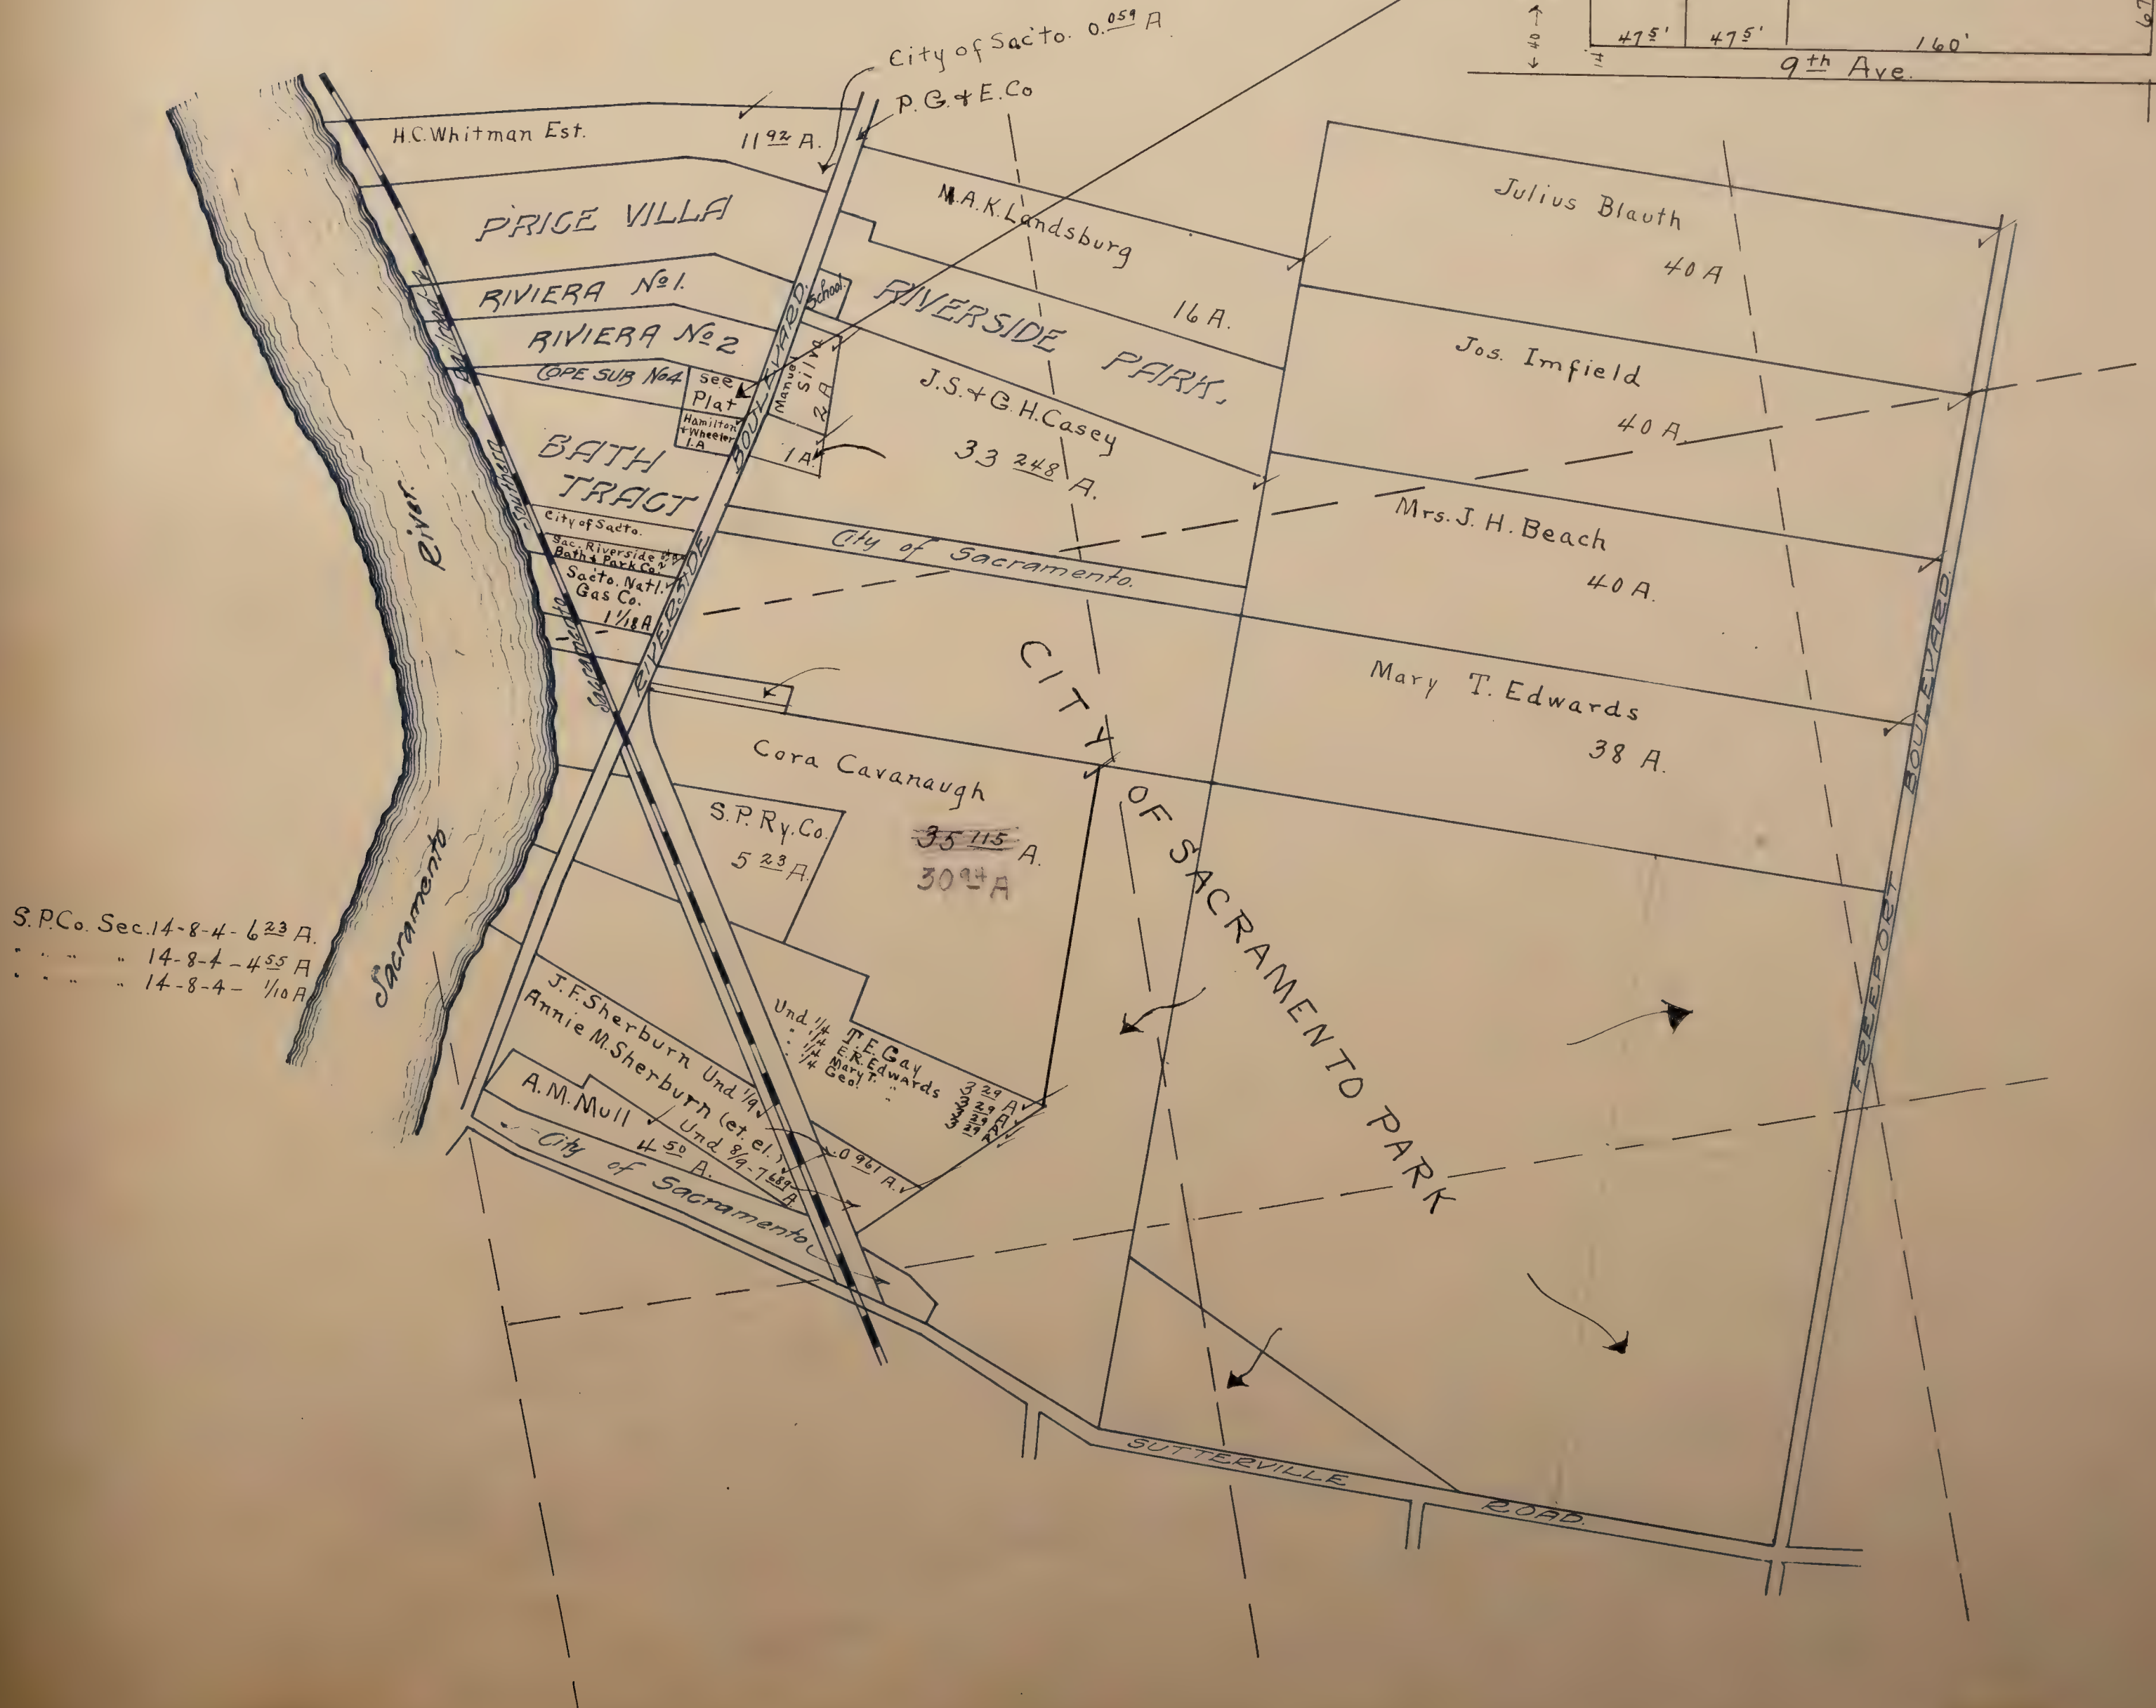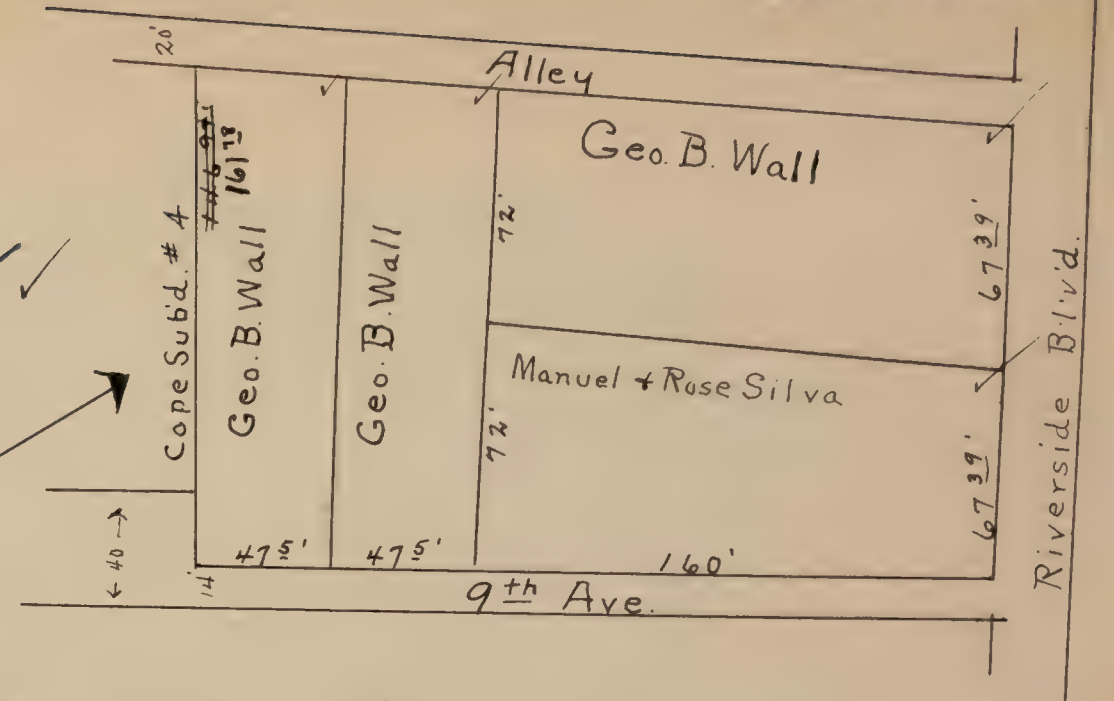


S.P.Co. Sec. 14-8-4-623 A.
" " " 14-8-4-455 A.
" " " 14-8-4-110 A.

ADDITION "A" TO OAK PARK. ✓


Scale: 1 inch = 80 feet.

Note: Comprises all of Lot No. 17, M.J. Dillman Sub. No. 1.

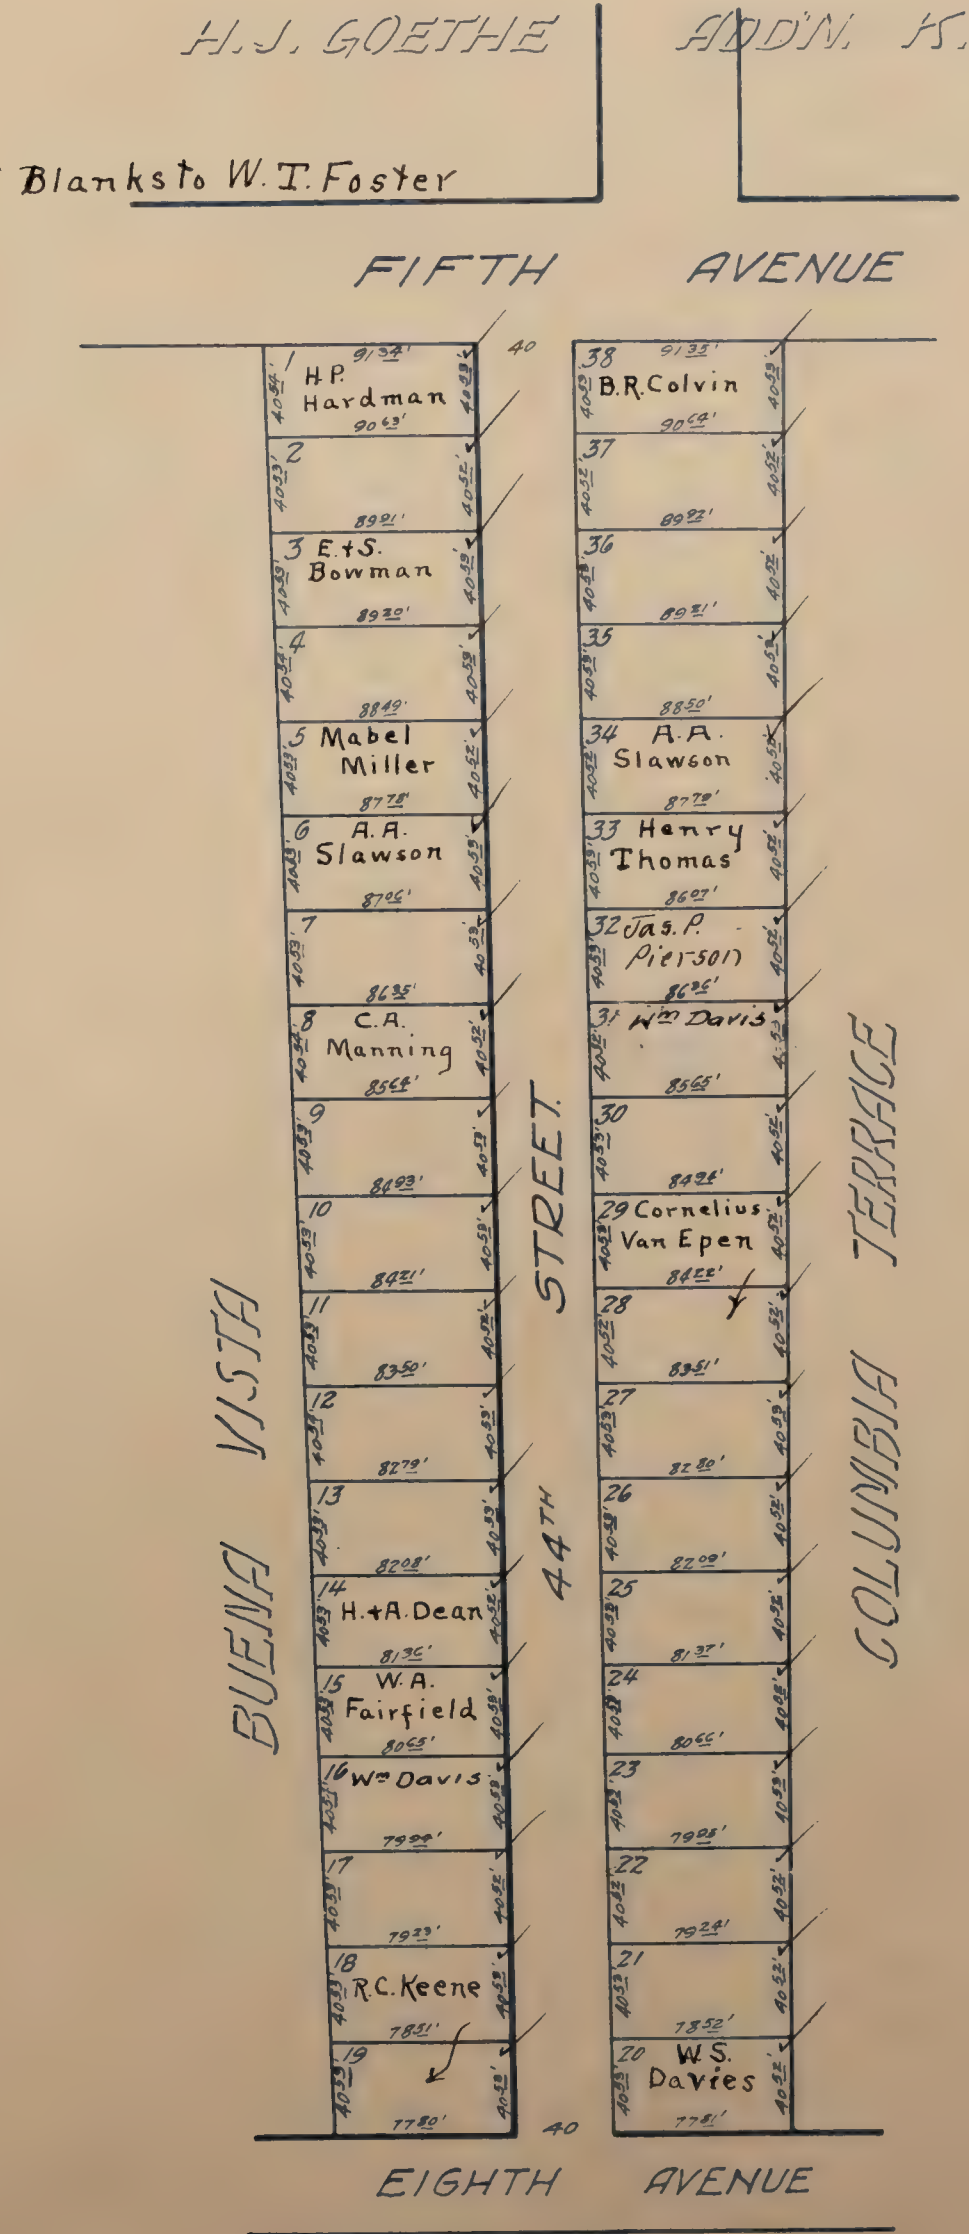

ALLEN TRACT ✓
Scale 1 inch = 80 feet.


"J" STREET ADDITION

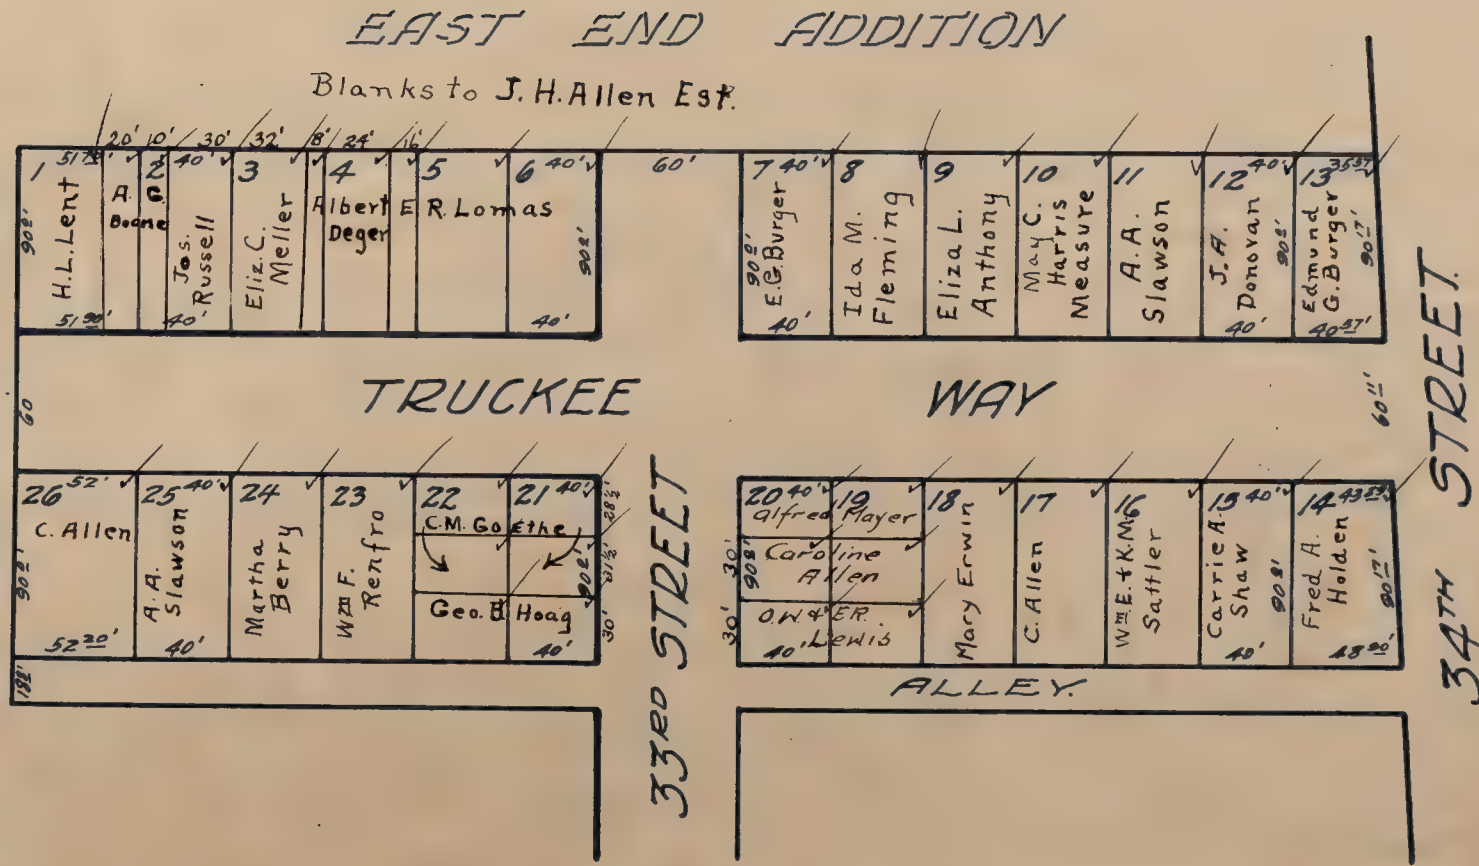


ALLEN - LEITCH TRACT

ALLEN & LEITCH TRACT
Scale: 1 inch = 80 feet


ALLEN TRACT

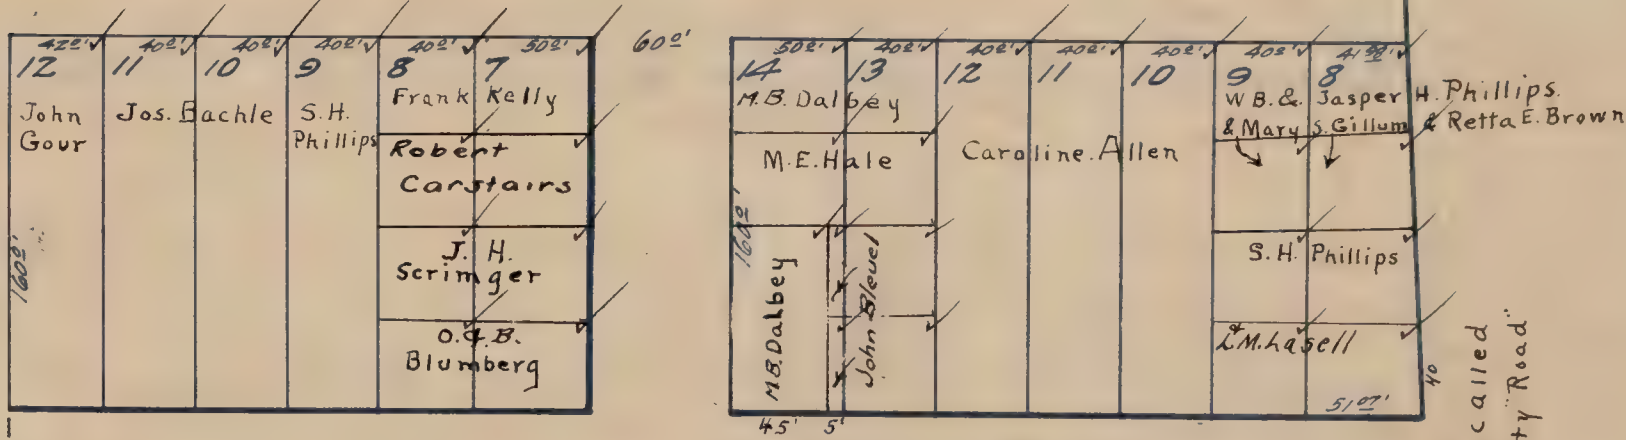


STREET

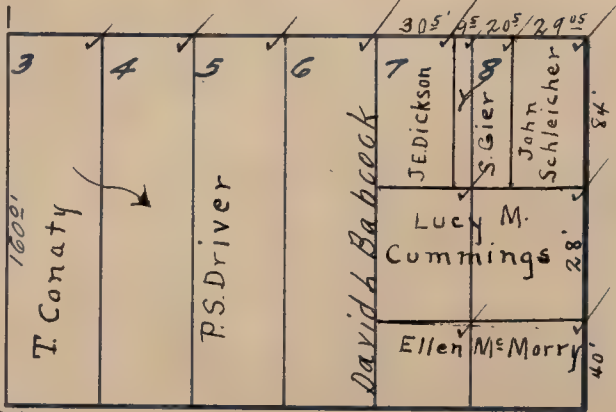


STREET

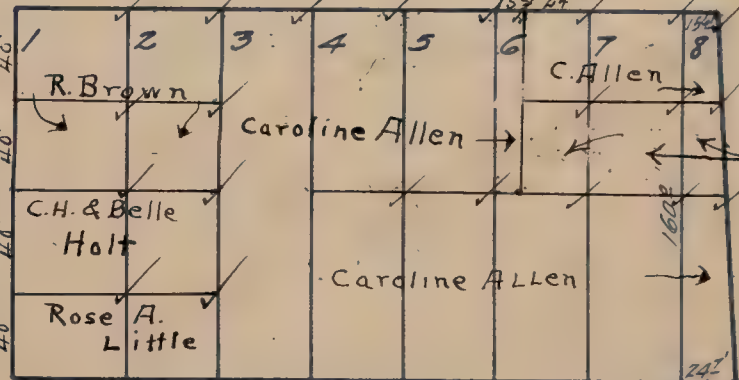

James E. Thompson
Nellie C. Hartigan
Mrs. S.P. Harris
Wm. Totten
Mrs. H.O. Wright

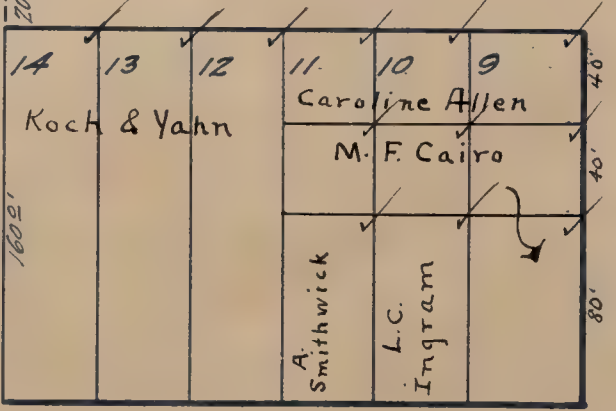


STREET

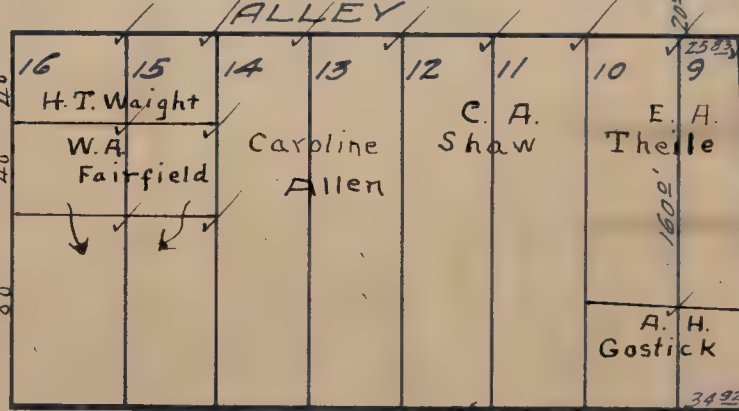

STREET



STREET

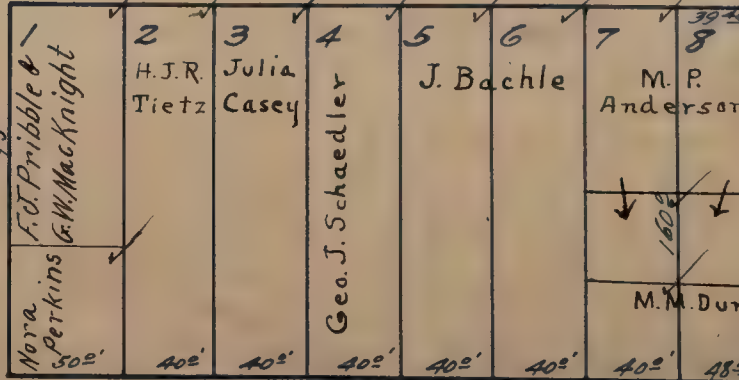


CURTIS AND BOWLEY'S ADDN

Allen & Leitch


ALTAMONT TRACT ✓

Scale 1 Inch = 120 feet.

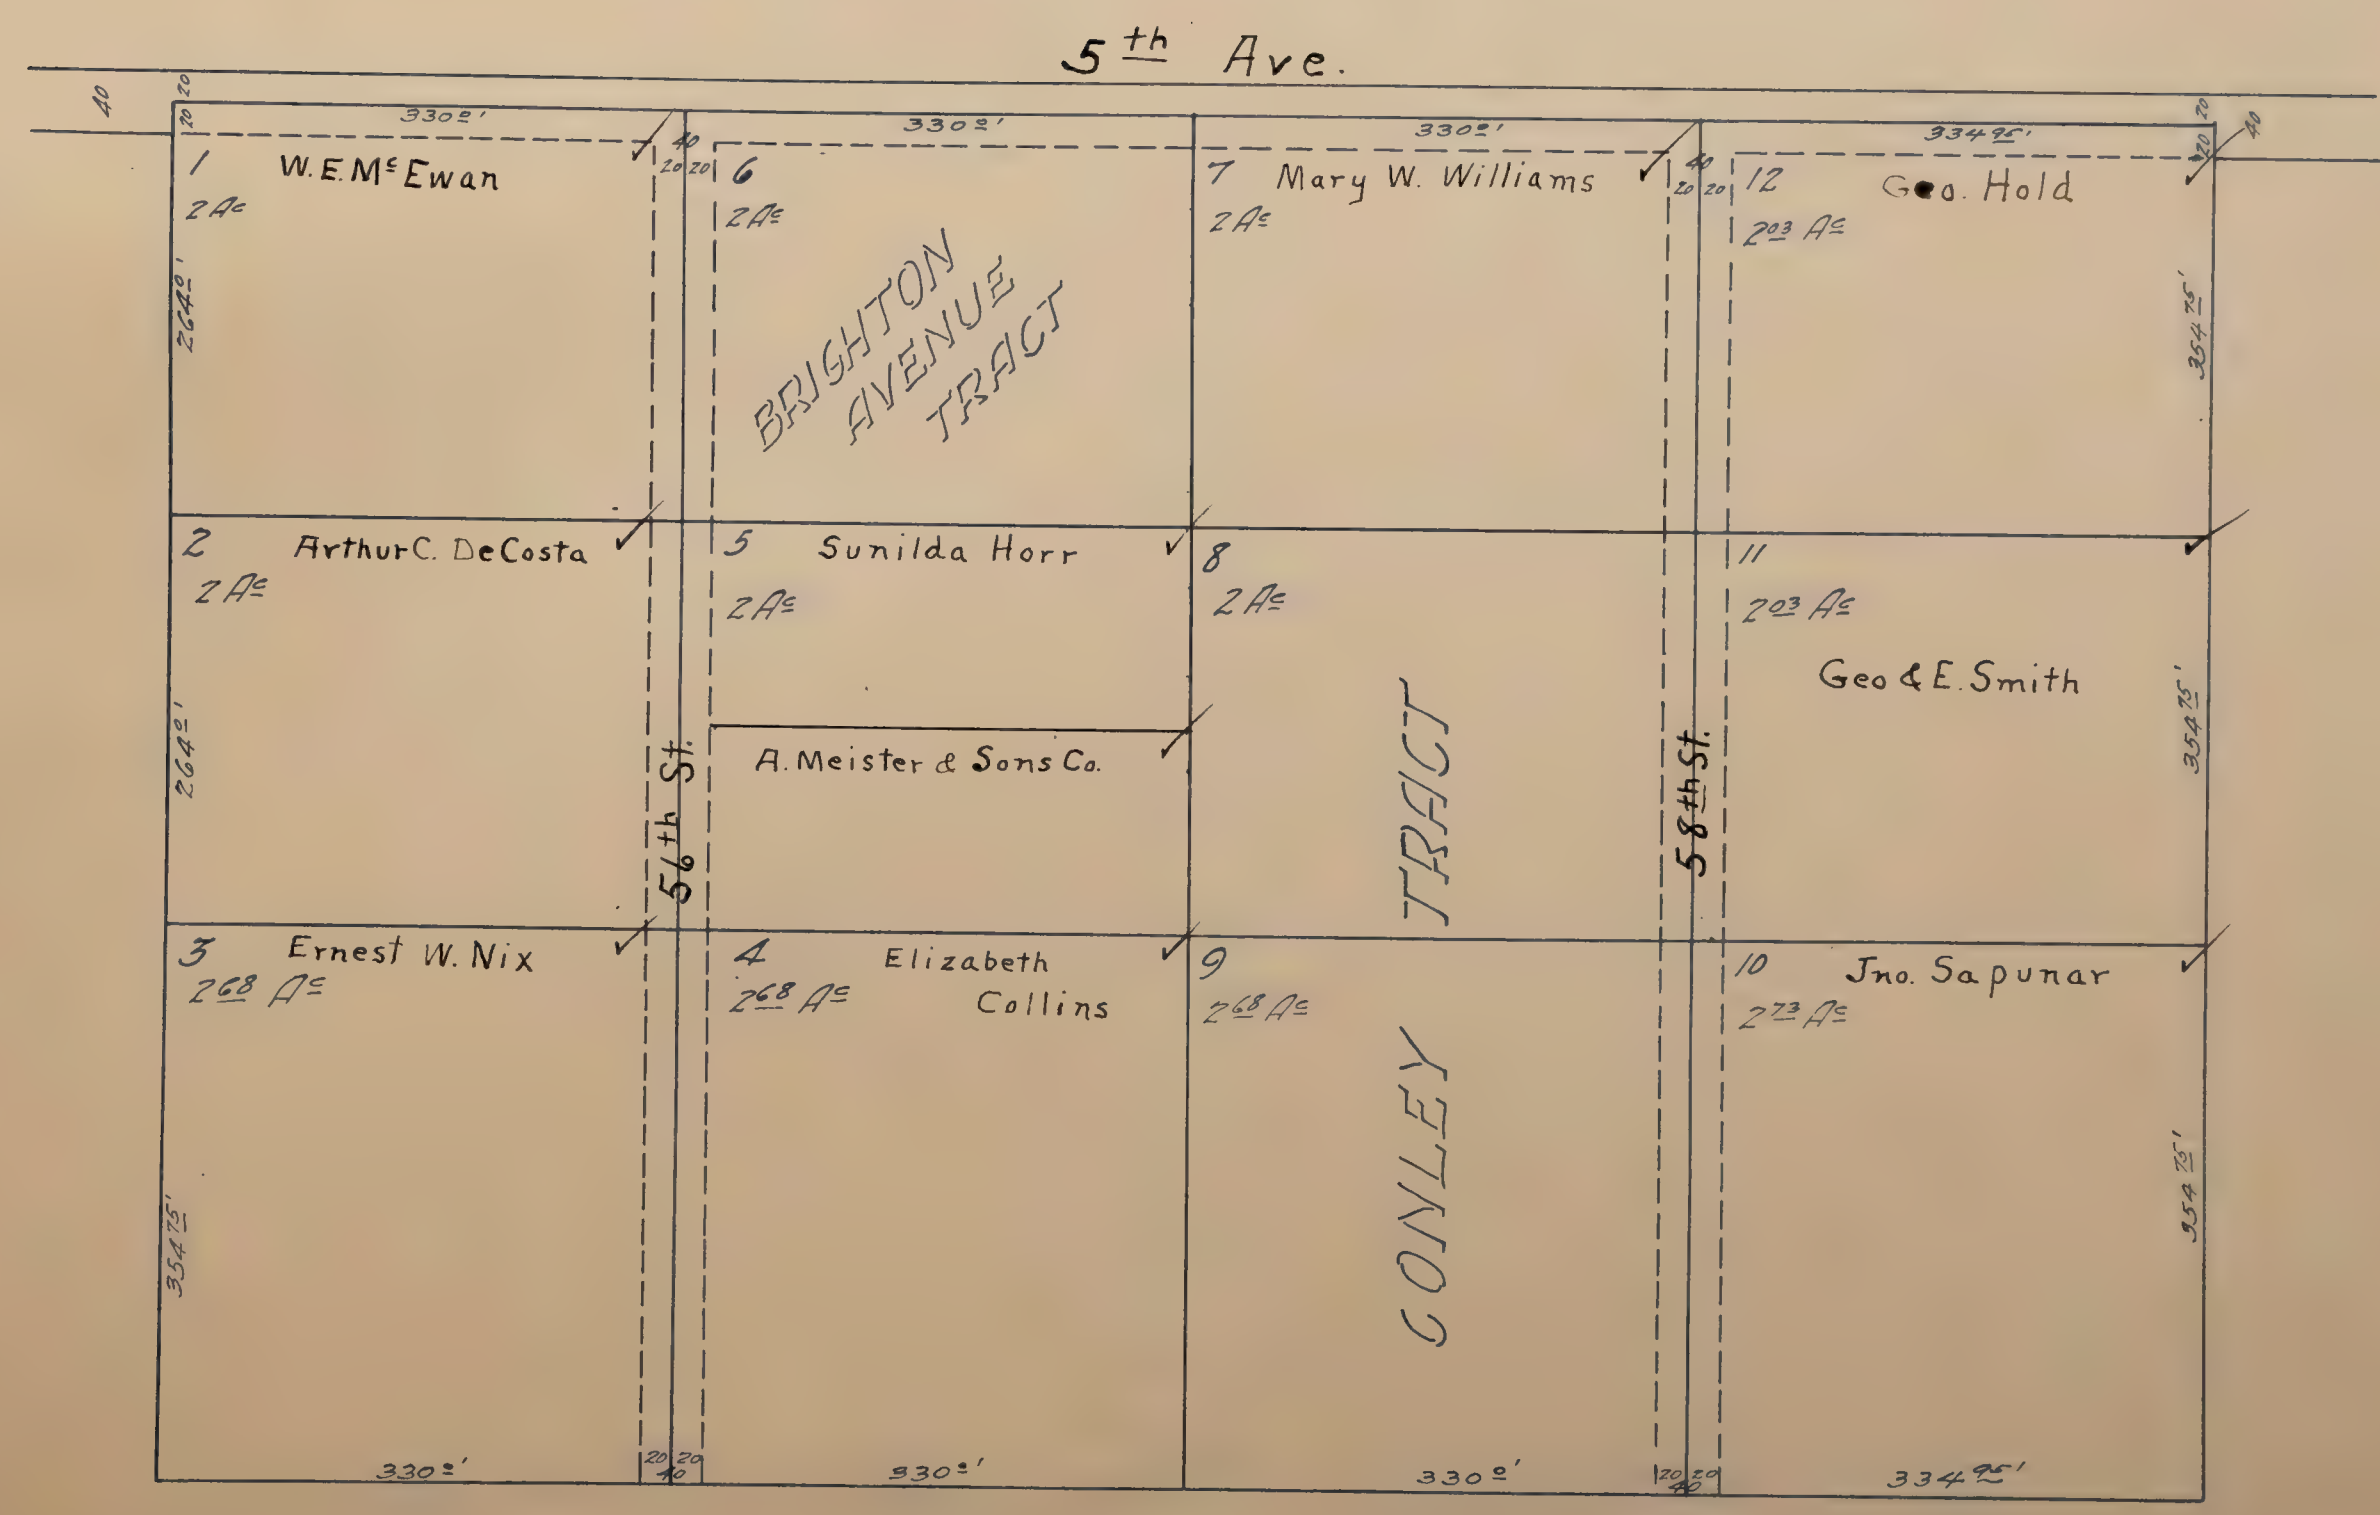

ALTA VISTA AND ADDITION
Scale 1 inch = 80 feet.

H.J. GOETHE CO. ADDN 'G'

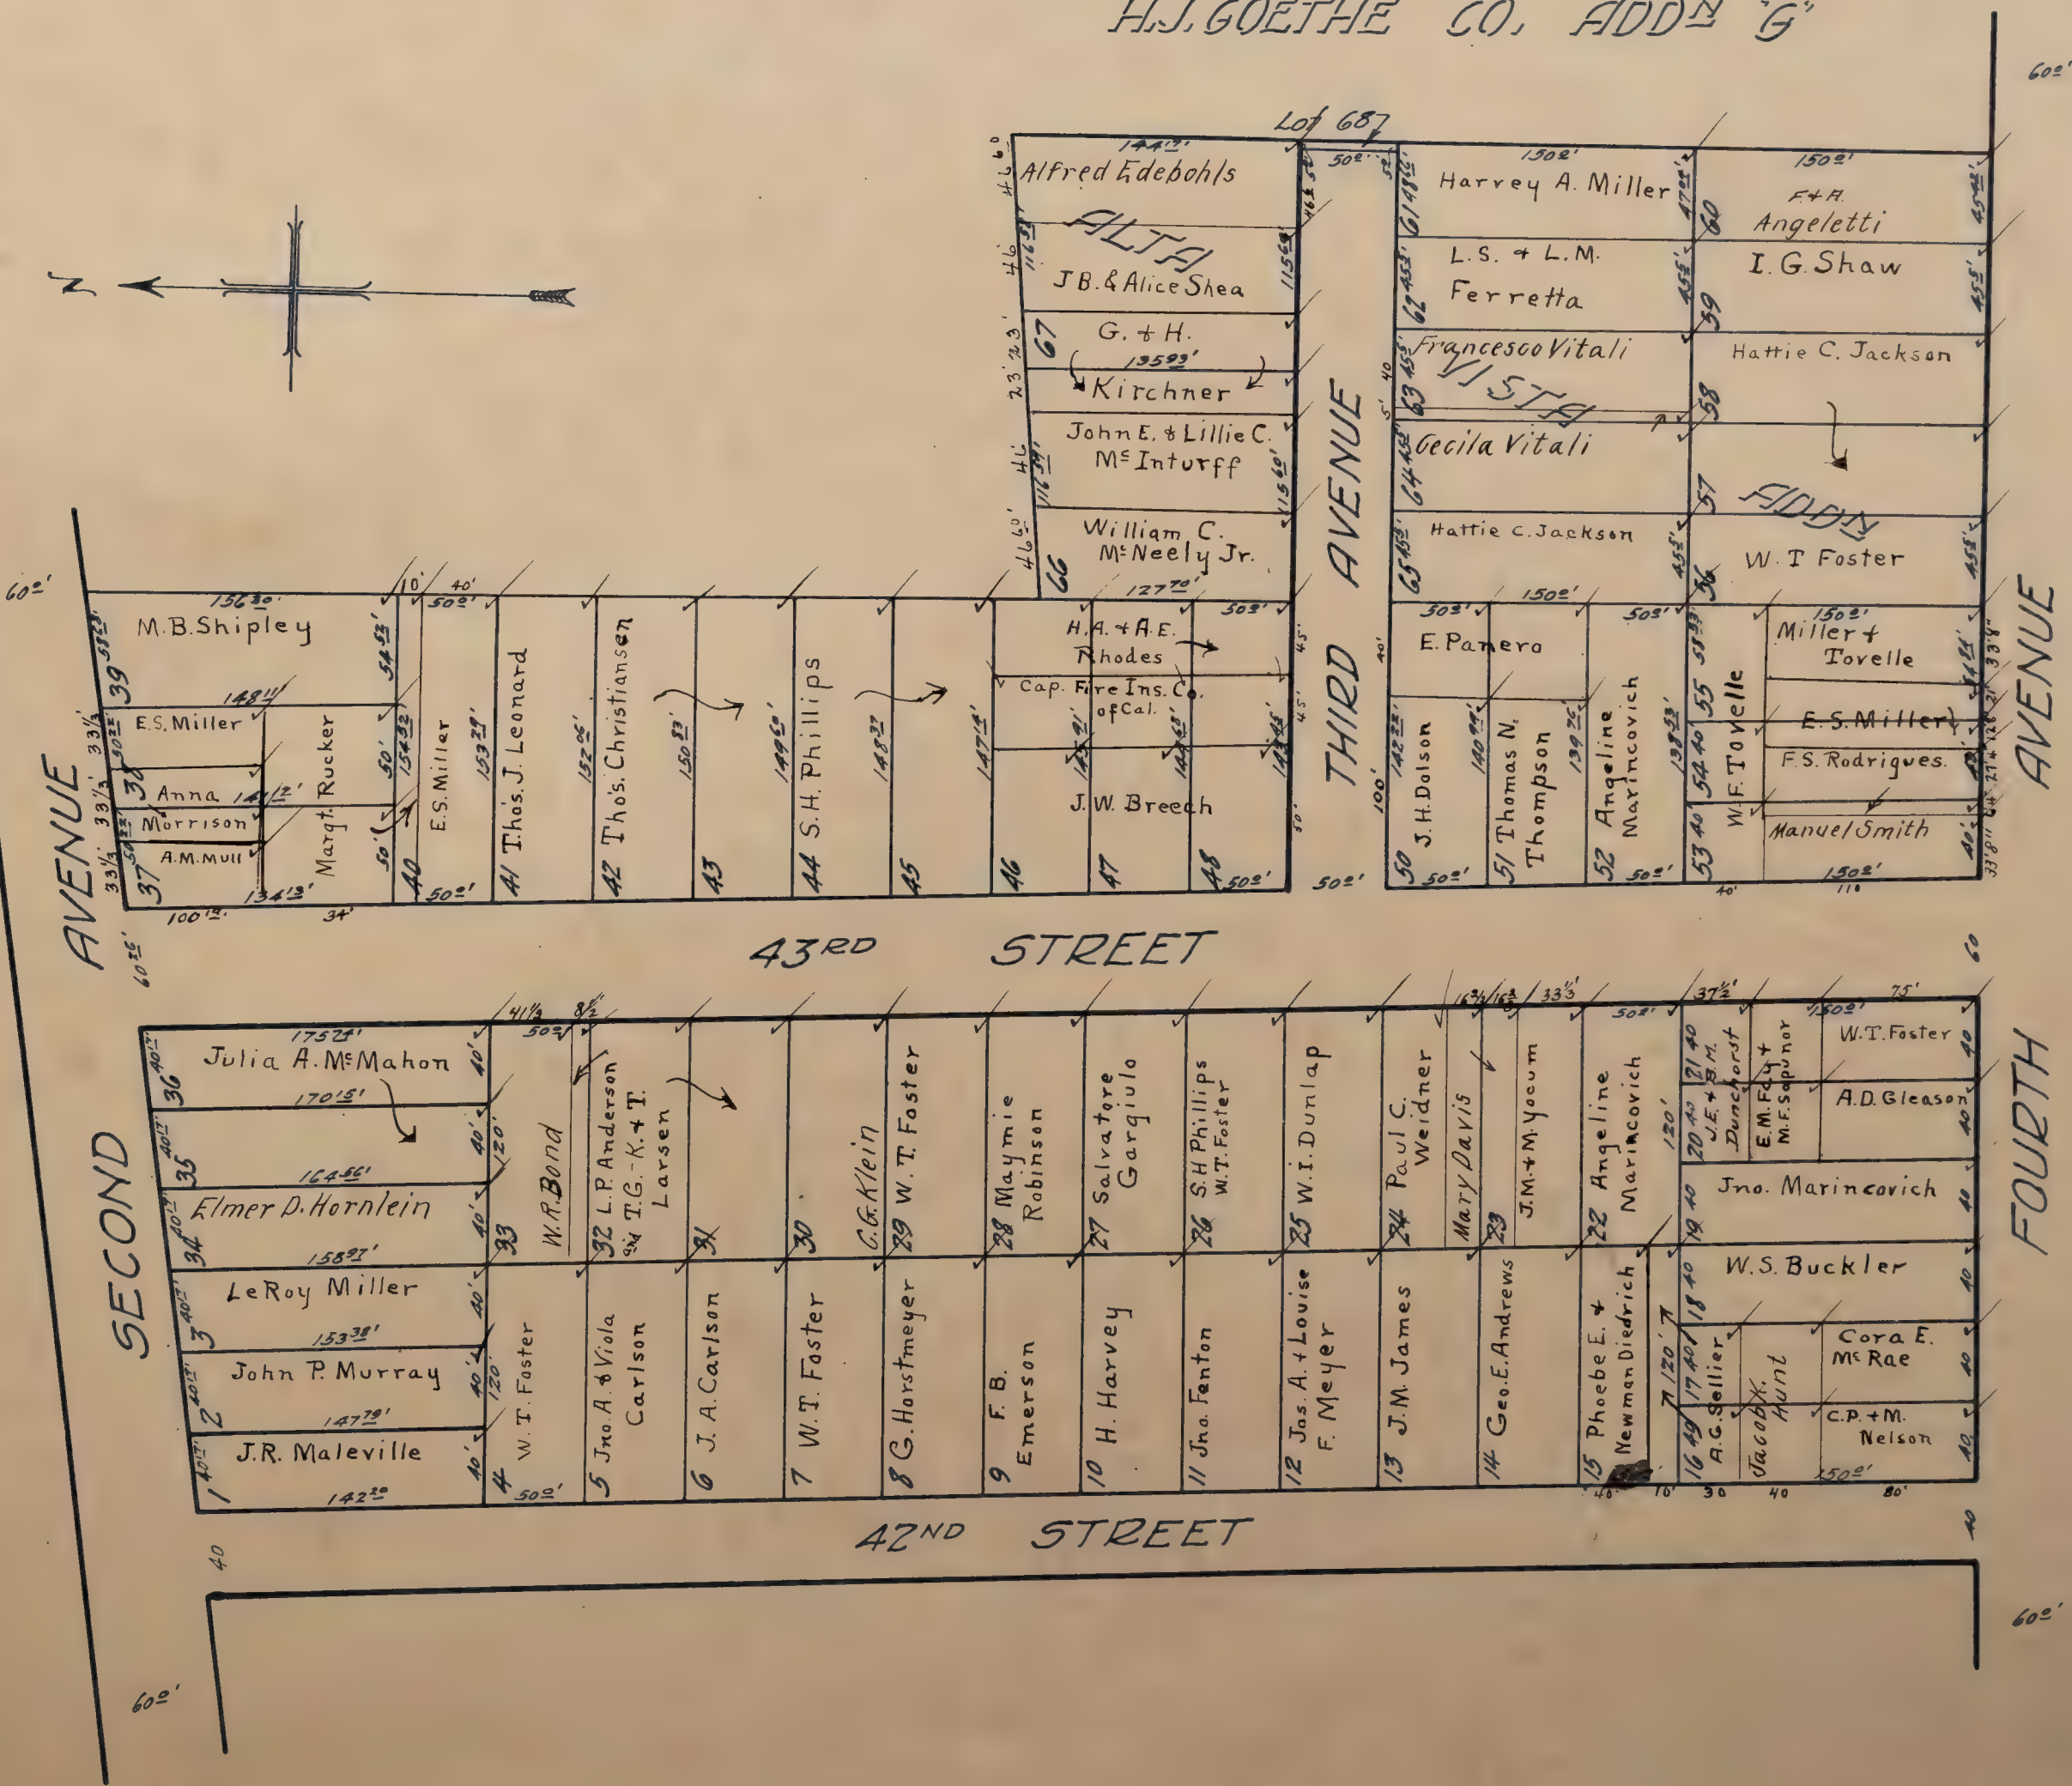

ARCADIA


Scale: 1/4 inch = 80 feet




AVERY TRACT

Scale 1/4 inch = 40 feet.

LEITCH TRACT

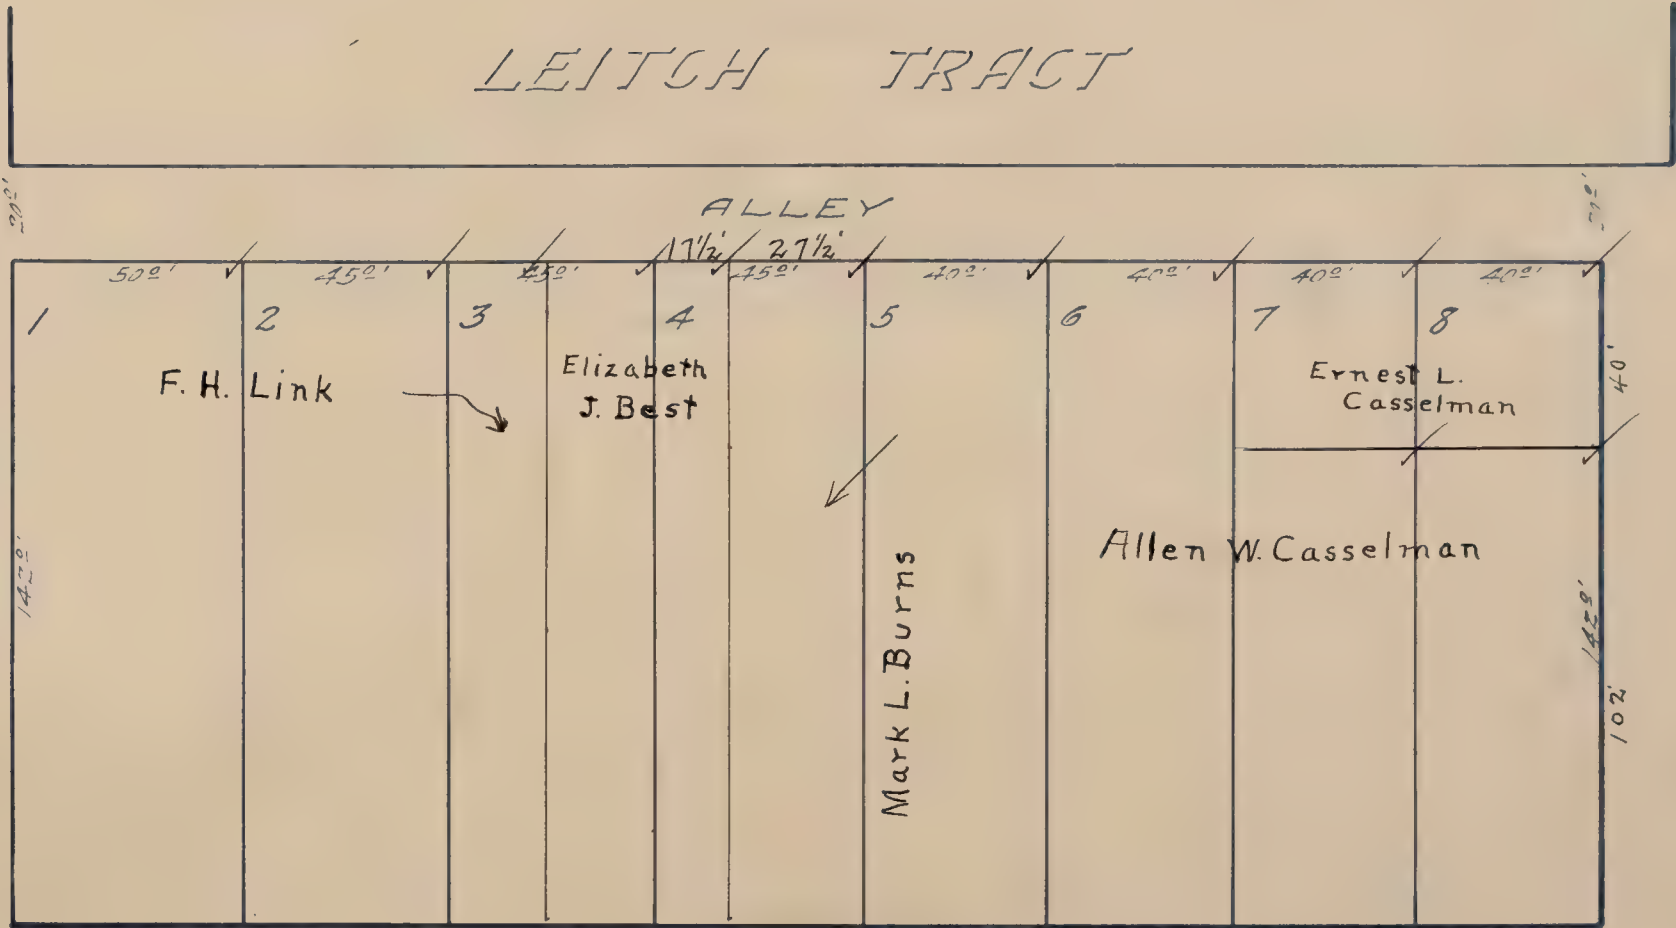

"X" STREET

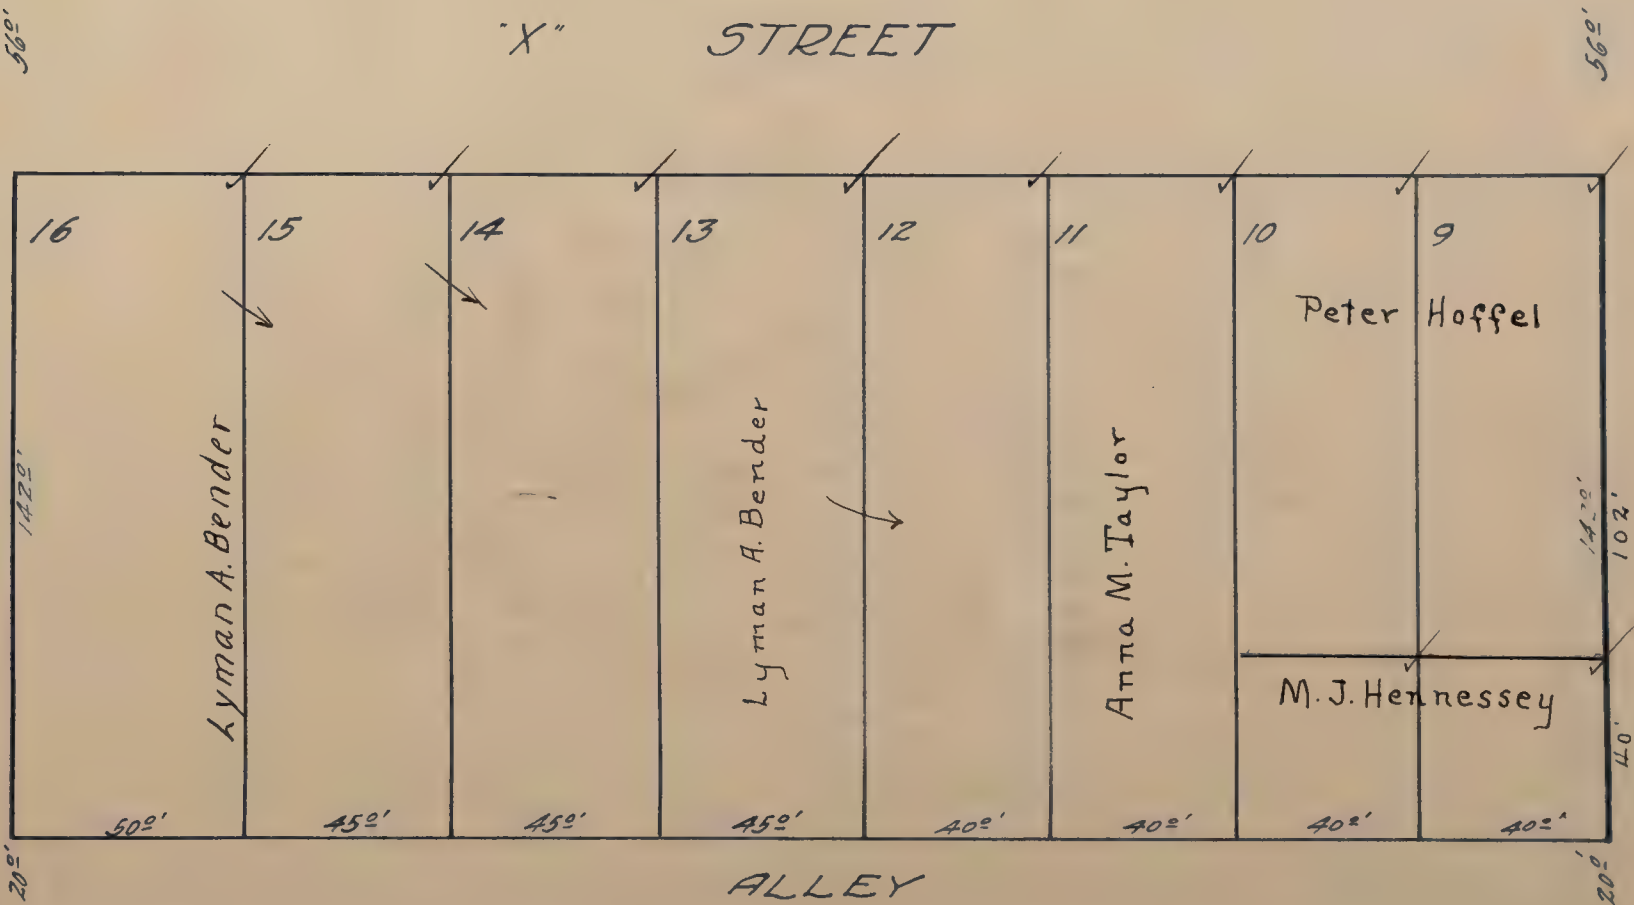

ALLEY


GUTTENBERGER SUB.

CURRIE AND ROWLEY'S ADDN.

BATH TRACT ✓

Scale: 1/4 inch = 80 feet.


Blank to Sacto. Riverside Bath & Park Co.

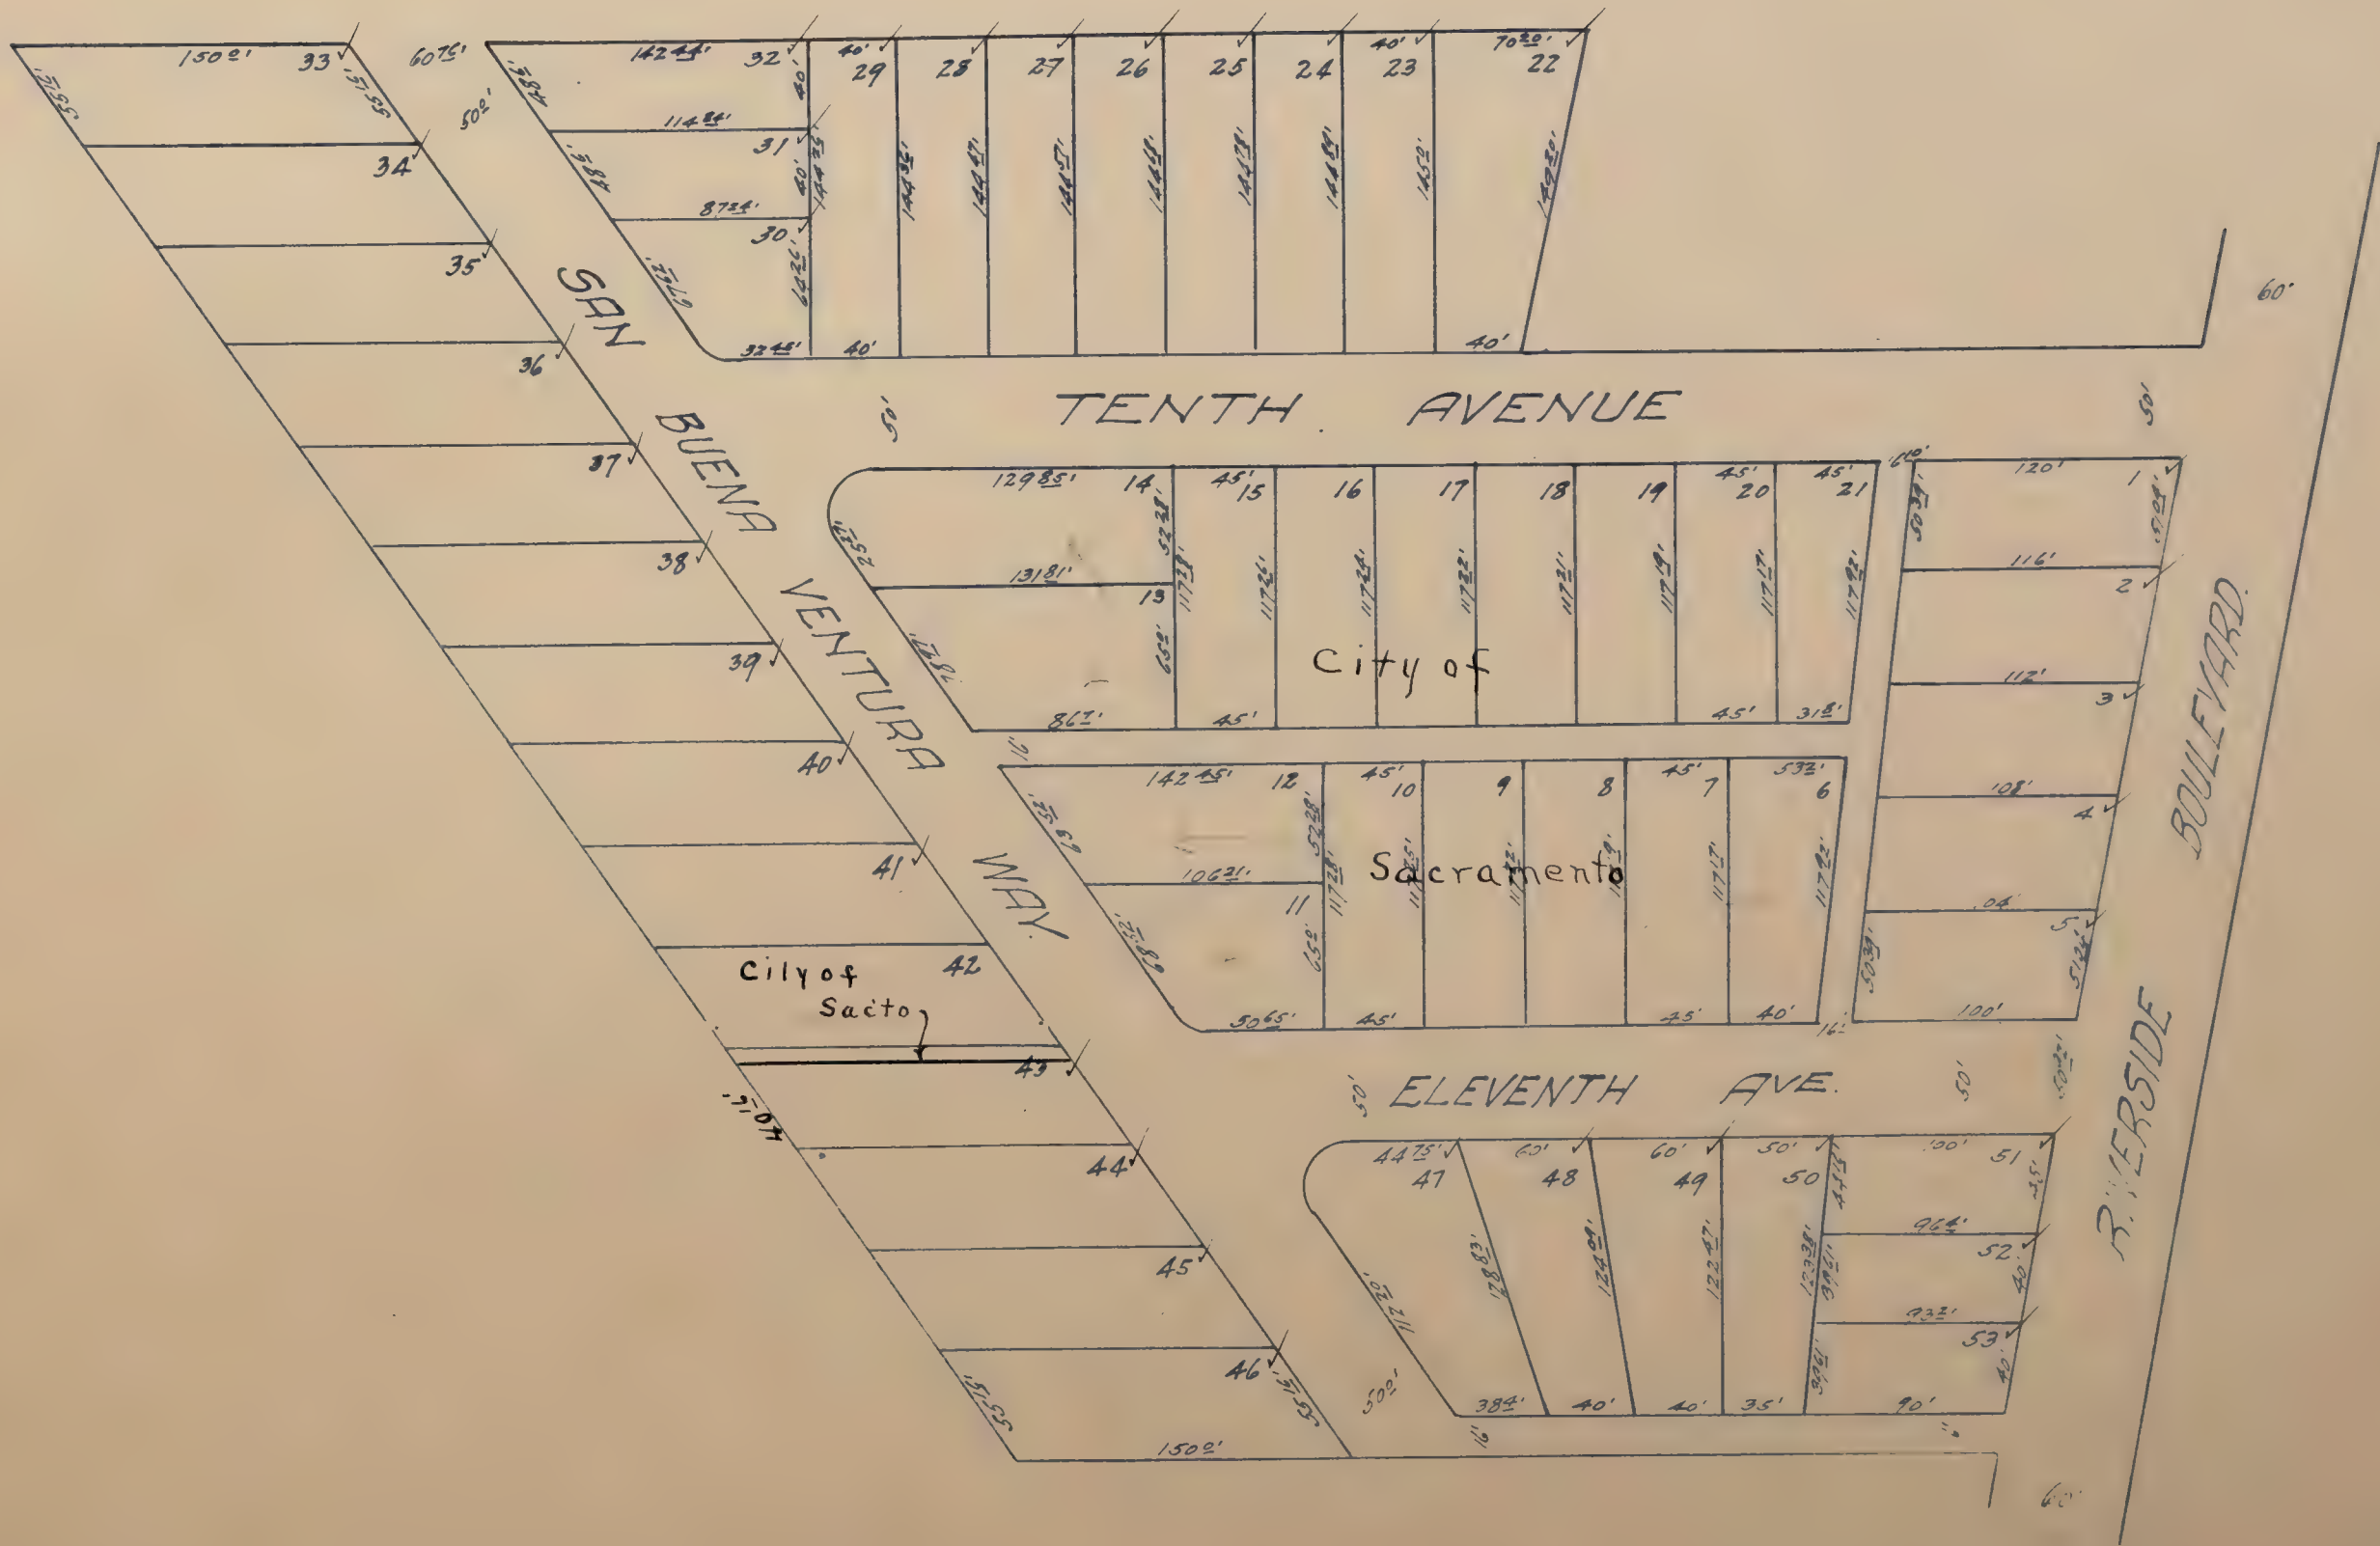


BENJAMIN TRACT ✓

Scale: 1 inch = 80 feet.

Blanks to W.R. Benjamin

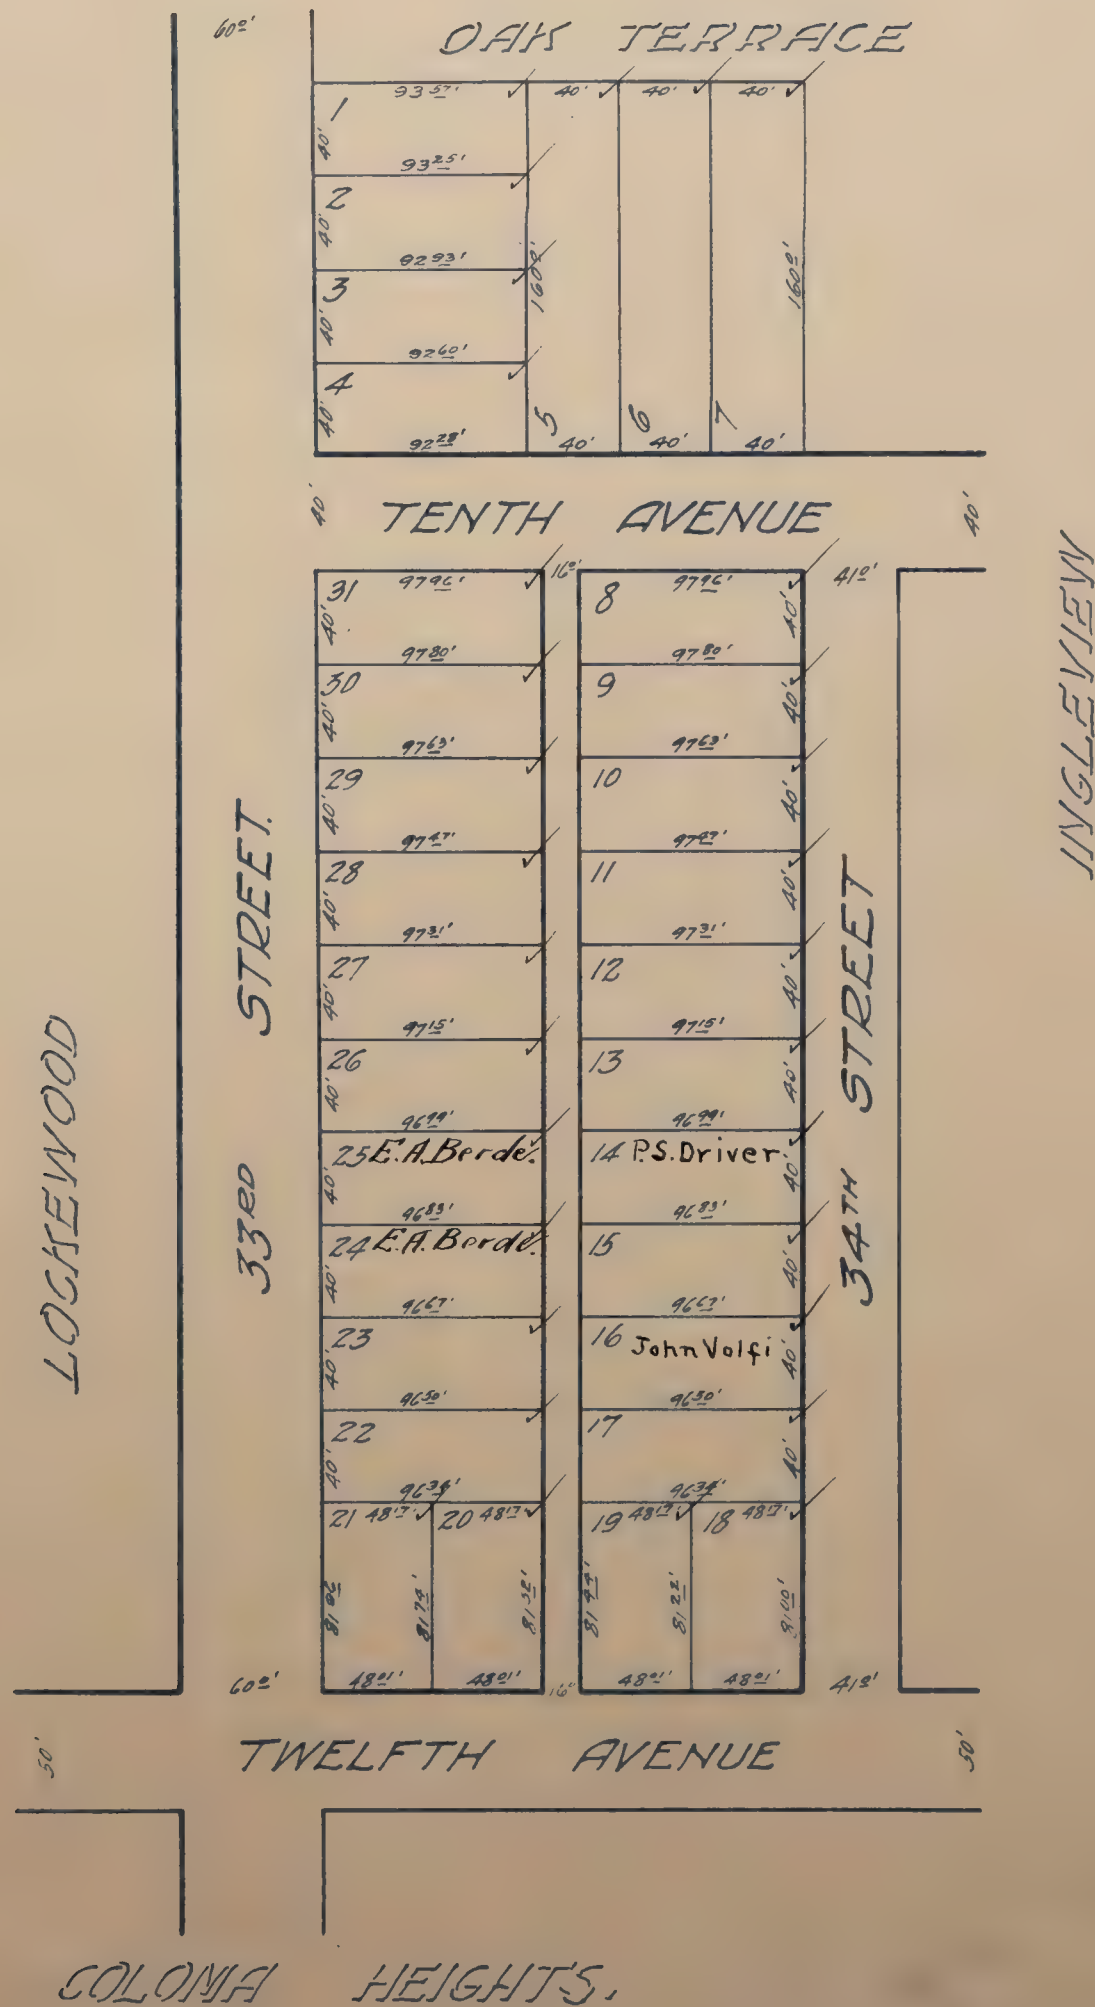

BERT TRACT ✓
Scale: 1/Inch = 40 feet.

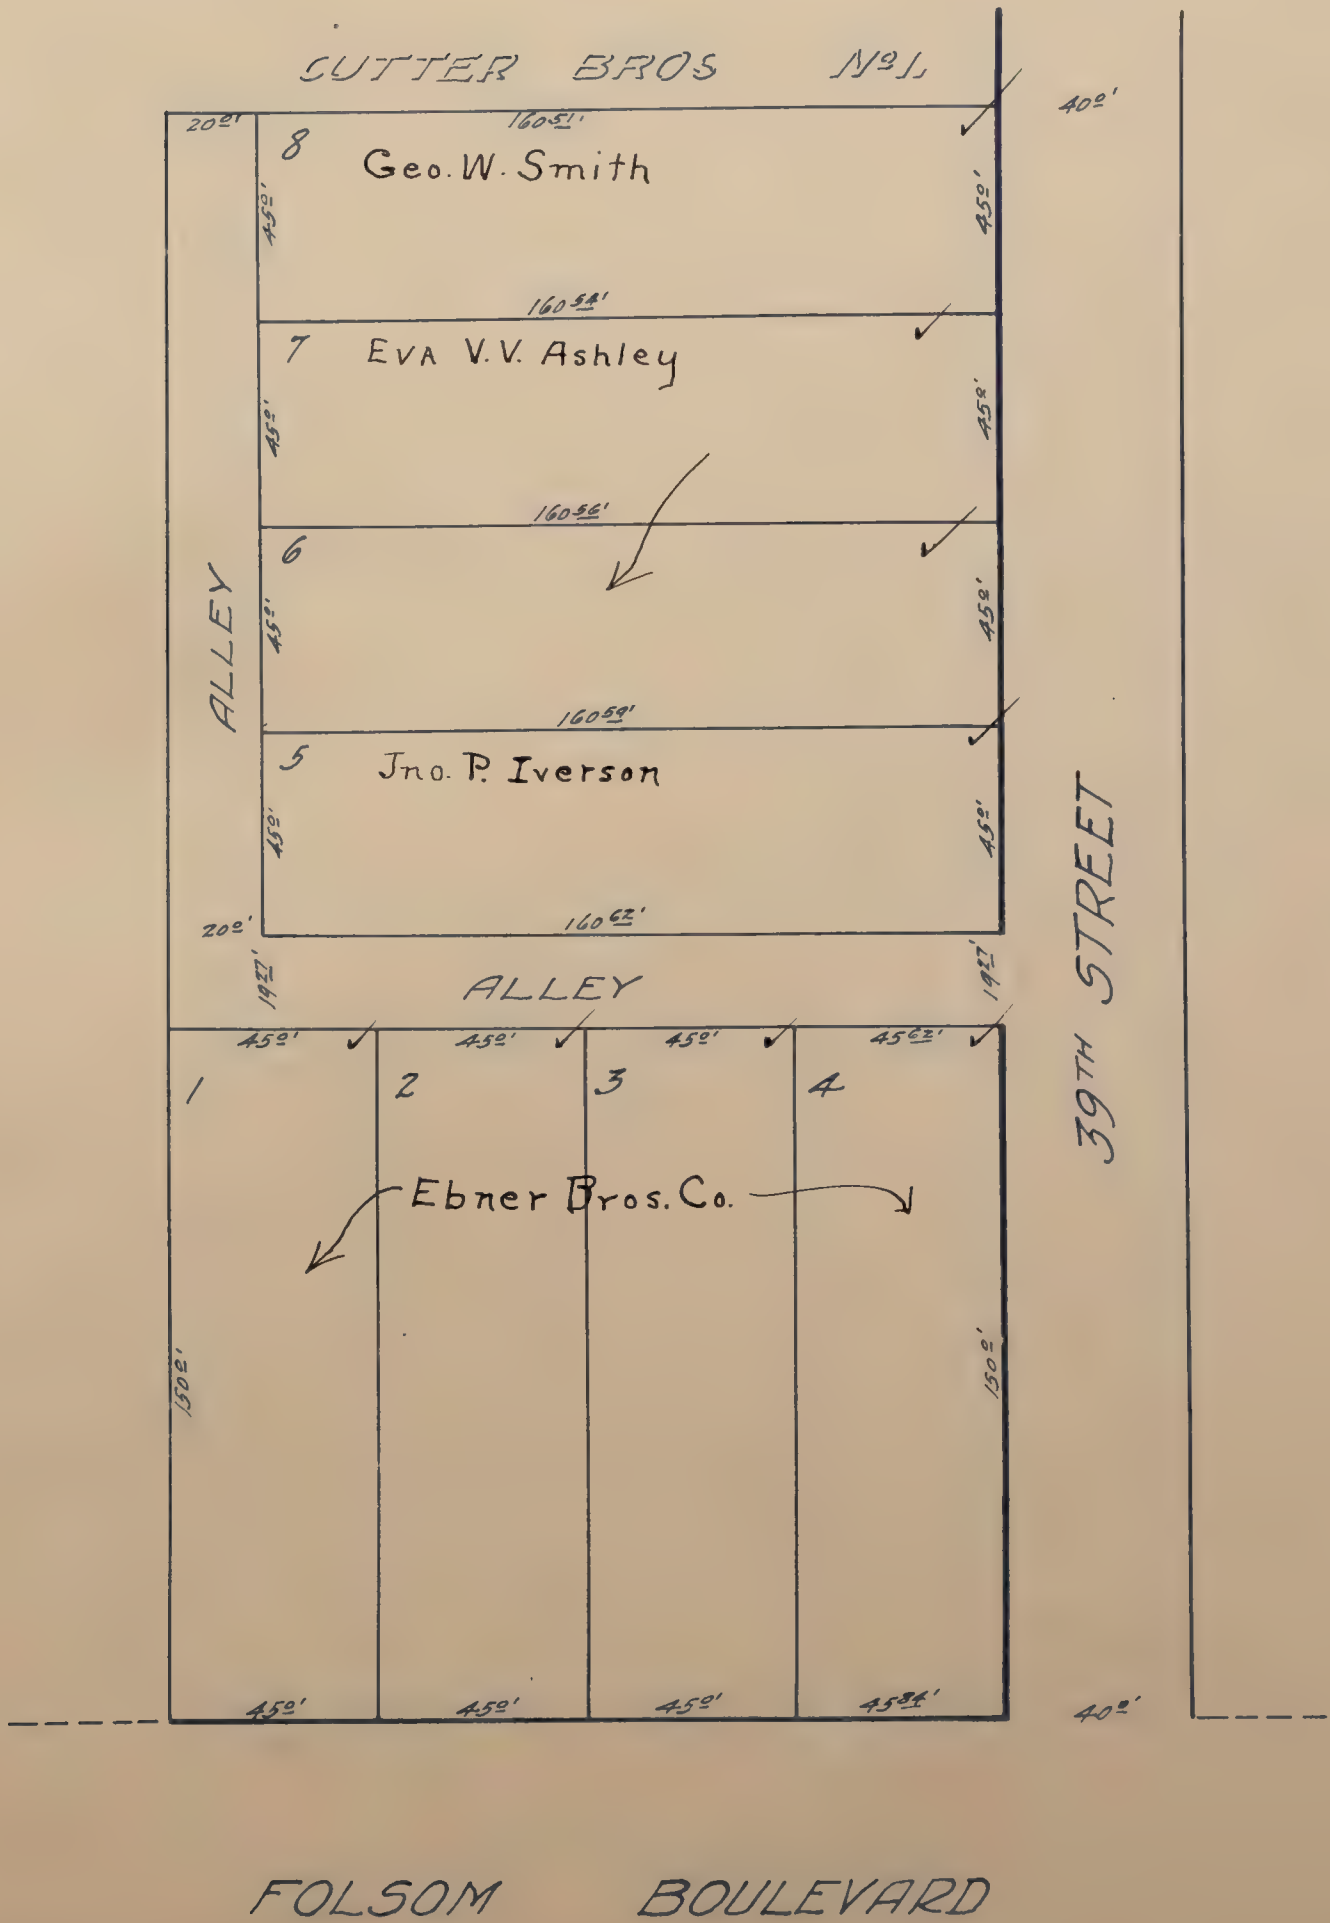


E. J. BODEN SUBDIVISION ✓

Scale 1 Inch = 80 feet.

NOTE: South fractional part of Lot C of J. B. McIntyre Tract.

Blanks to E. J. Boden.

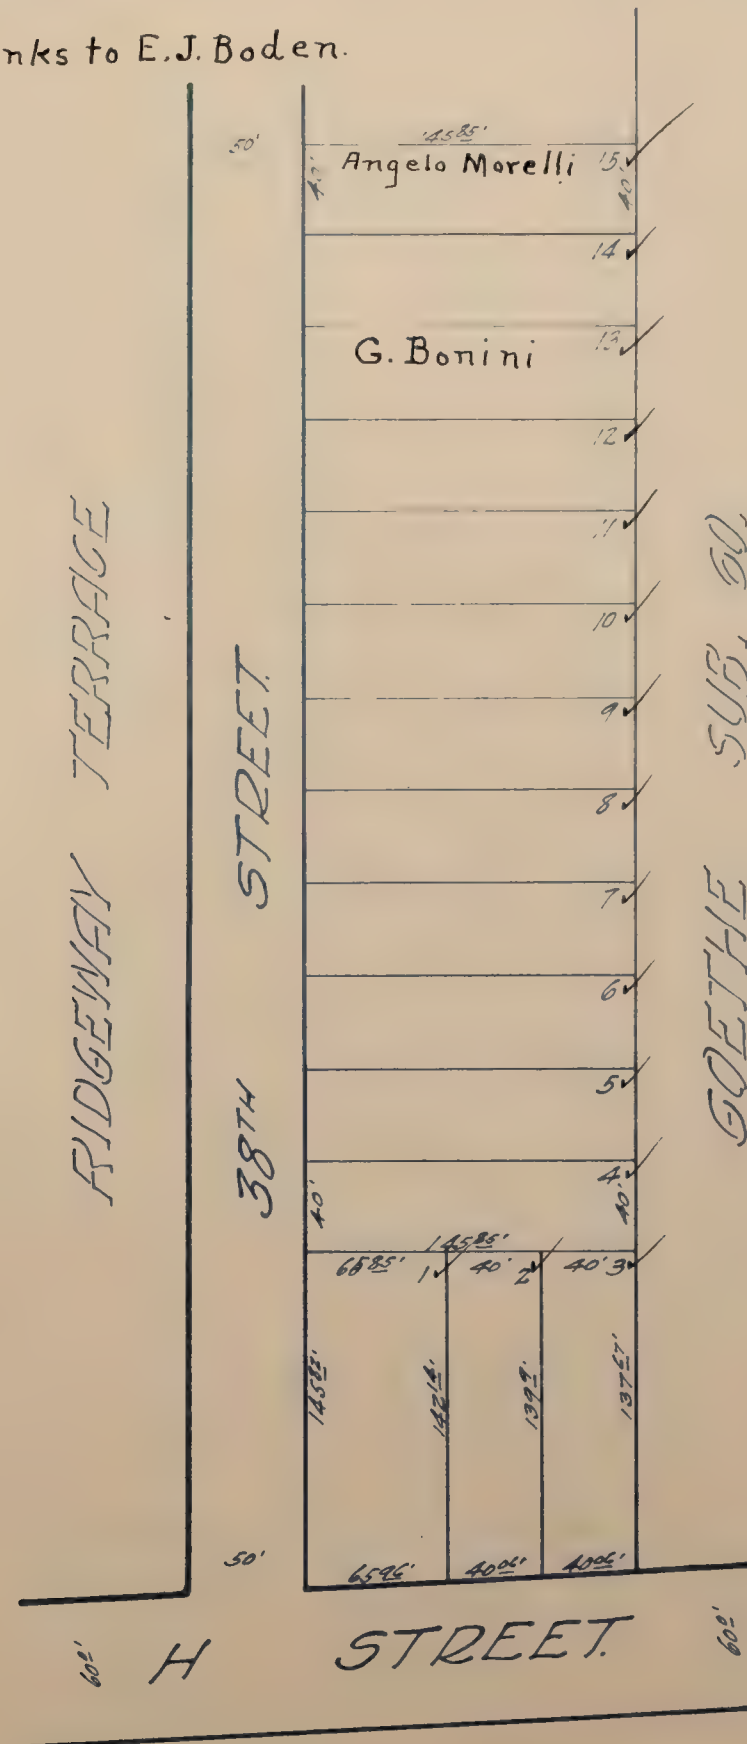

Scale: 1 inch = 80 feet.

Maria D. Naptranga
Della M. Hills

22

HIGH AND PARK

AVENUE

SECOND

22ND STREET.

BOULEVARD.

FREEPORT

975
J. R. + Emil
Davis

~~'20'~~
M. Zanini

Susannah
Poroshin

Susan Richards

J. R. Terrell.

J. R. Terrell.

C. W. Porter

C. W. Porter

Bessie Arnold

Bessie Arnold

R.G. Johnson

R.G. Johnson

124
M. Ridley

A. F. Lehman

Frank Zberg

W. R. Cranna

P. E. Gallagher

J. H. Kook's.


M. + B. Simonsen

Jos. Kien

S. M. Gill

17. f.

SUBDIVISION OF LOT 22 OF
BONITA TERRACE
Scale: 1 Inch = 40 feet.

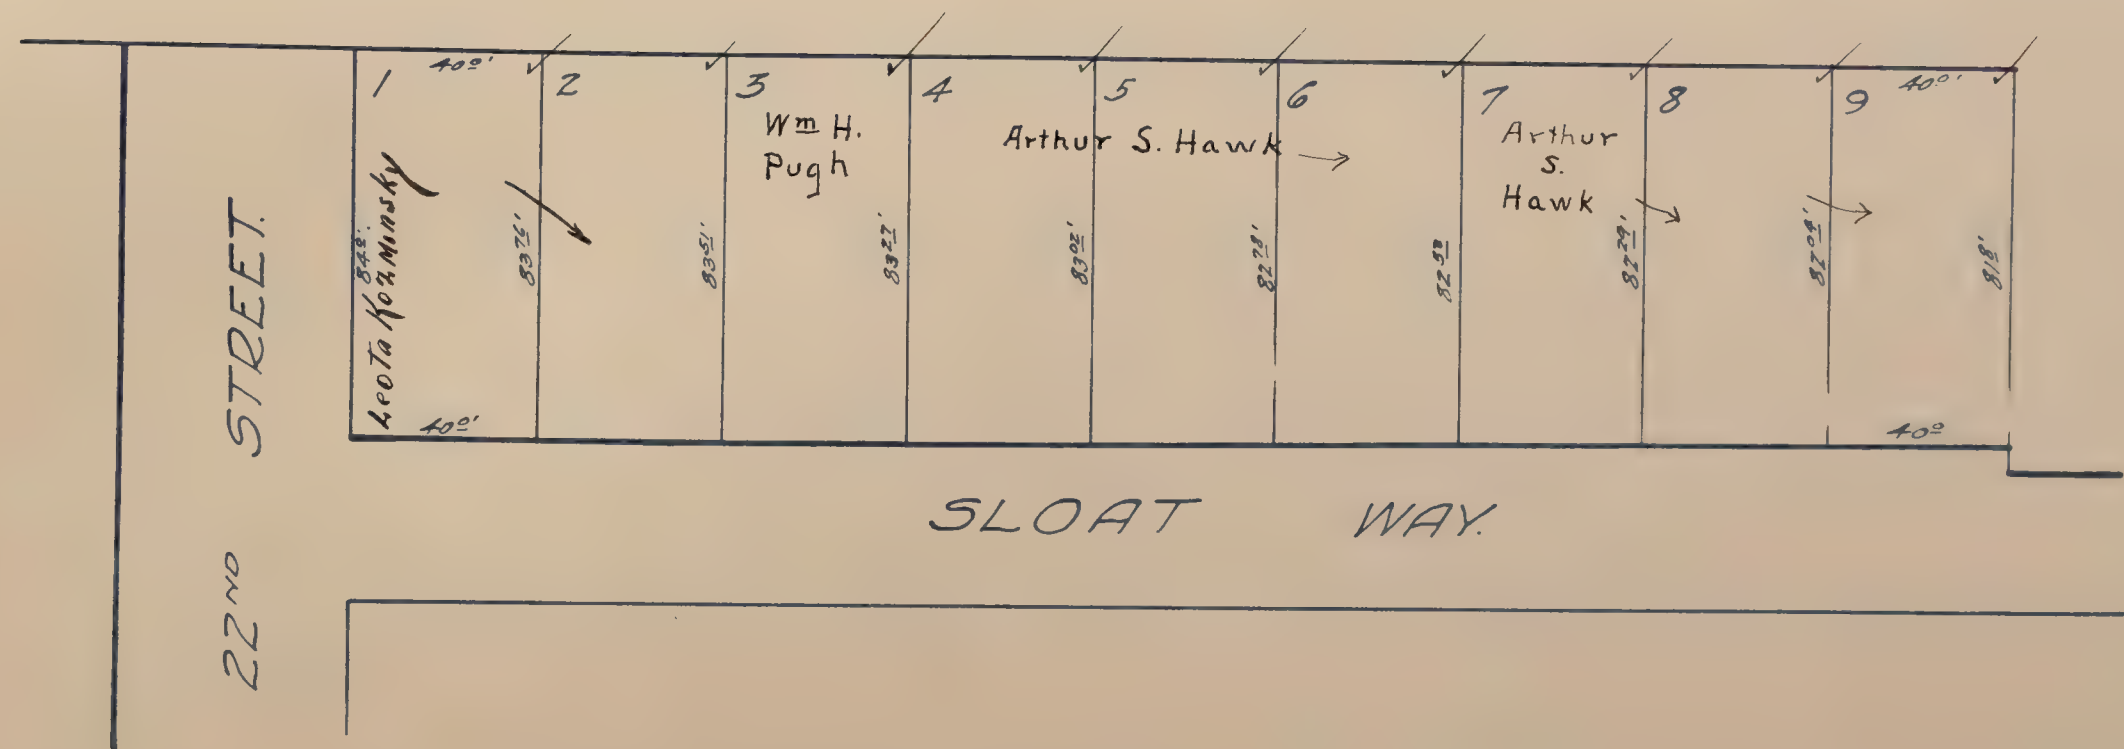

BONITA VISTA TRACT ✓

Scale: 1/4 inch = 80 feet.

Note: Comprises Lots 1816, 1817 & 1818 of Park Terrace.




BOXLER TRACT

SUBDIVISION NO. 1.

Scale: 1 inch = 80 feet

DISTRICT 4

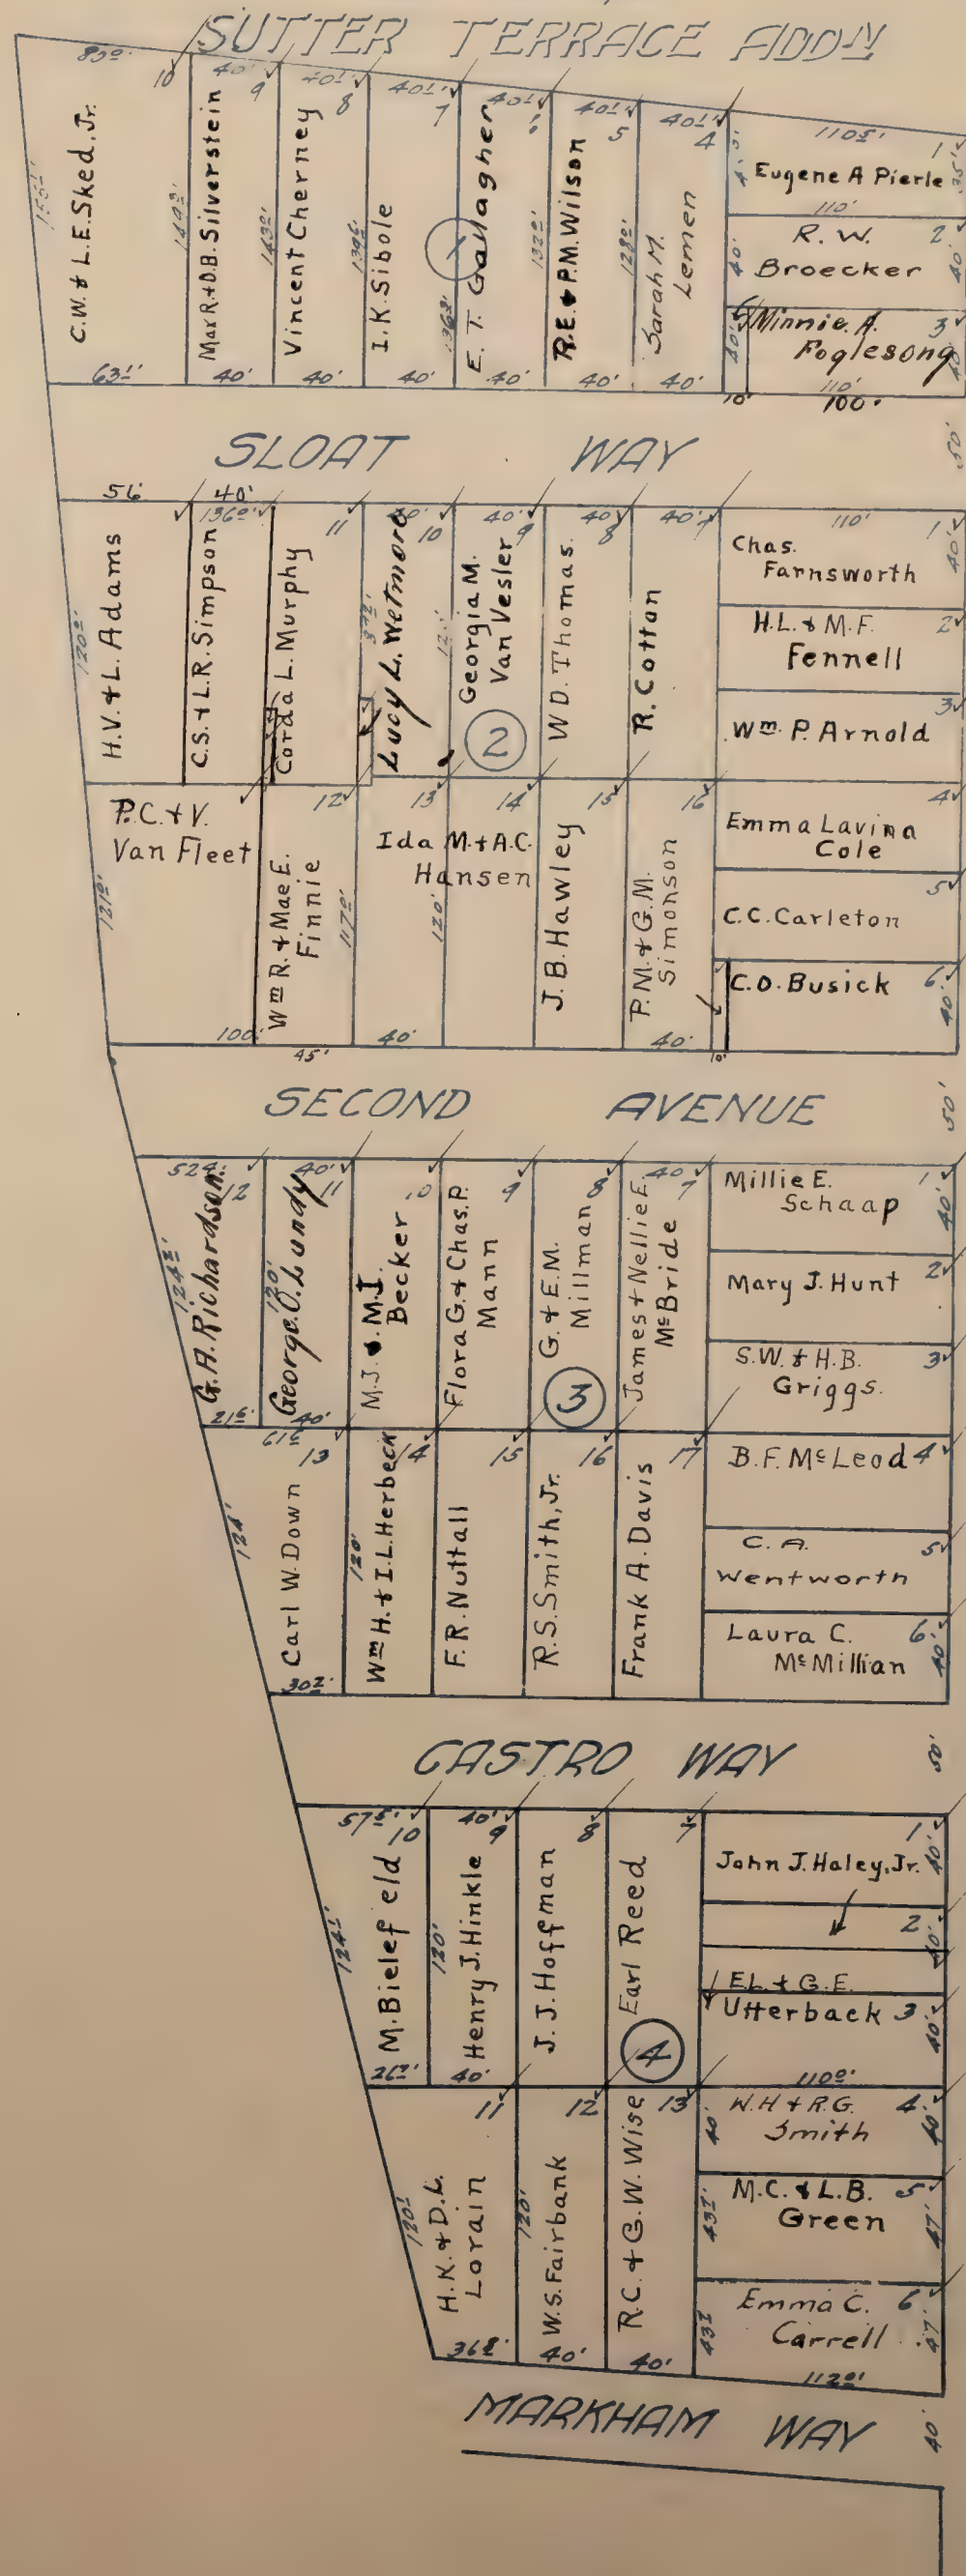

BOXLER TRACT ✓

SUBDIVISION NO. 2


Scale: 1 Inch = 40 feet.

BOXLER TRACT SUB No 1.

MARKHAM WAY.

609.

FREEPORT
BOULEVARD.

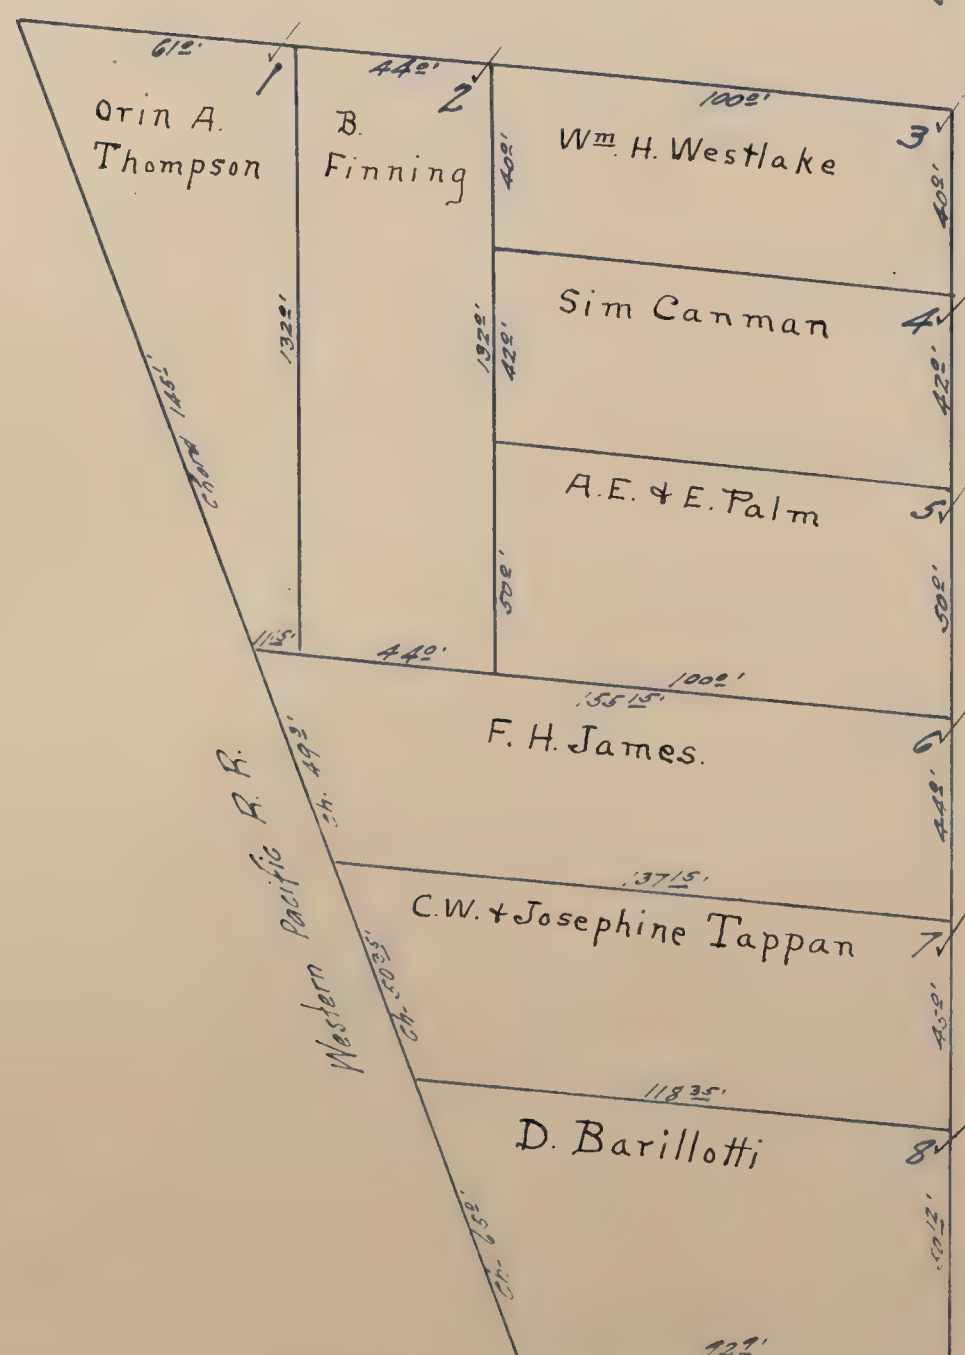

BOYLE COURT
Scale 1" = 50'

15-11-15

All Blanks Assessed to G.F. Boyle & E.L. Boyle Jr.

4TH.

AVE.

ST

H. J. GOETHE SUB. F.

1	84.0'	3	40.0'	4	40.0'	5	40.0'	80'
2	40.0'	40.0'	40.0'	40.0'	40.0'	40.0'	40.0'	40.0'

BOYLE COURT

9	84.0'	8	40.0'	7	40.0'	6	40.0'	80'
10	40.0'	40.0'	40.0'	40.0'	40.0'	40.0'	40.0'	40.0'

BOYLE TRACT

ALLEY

39TH

AVE.

5TH

BOYLE TRACT

Scale: 1/4 inch = 40 feet

NOTE: Comprises Lots 27 & 28 of H. J. Goethe Addn F

Blanks to E.L. Boyle




BRIGHTON AVENUE TRACT ✓

Scale: 1 Inch = 40 feet.


NOTE: Comprises Lot 6 of the Altamont Tract.

Blanks to Katherine M. Looser

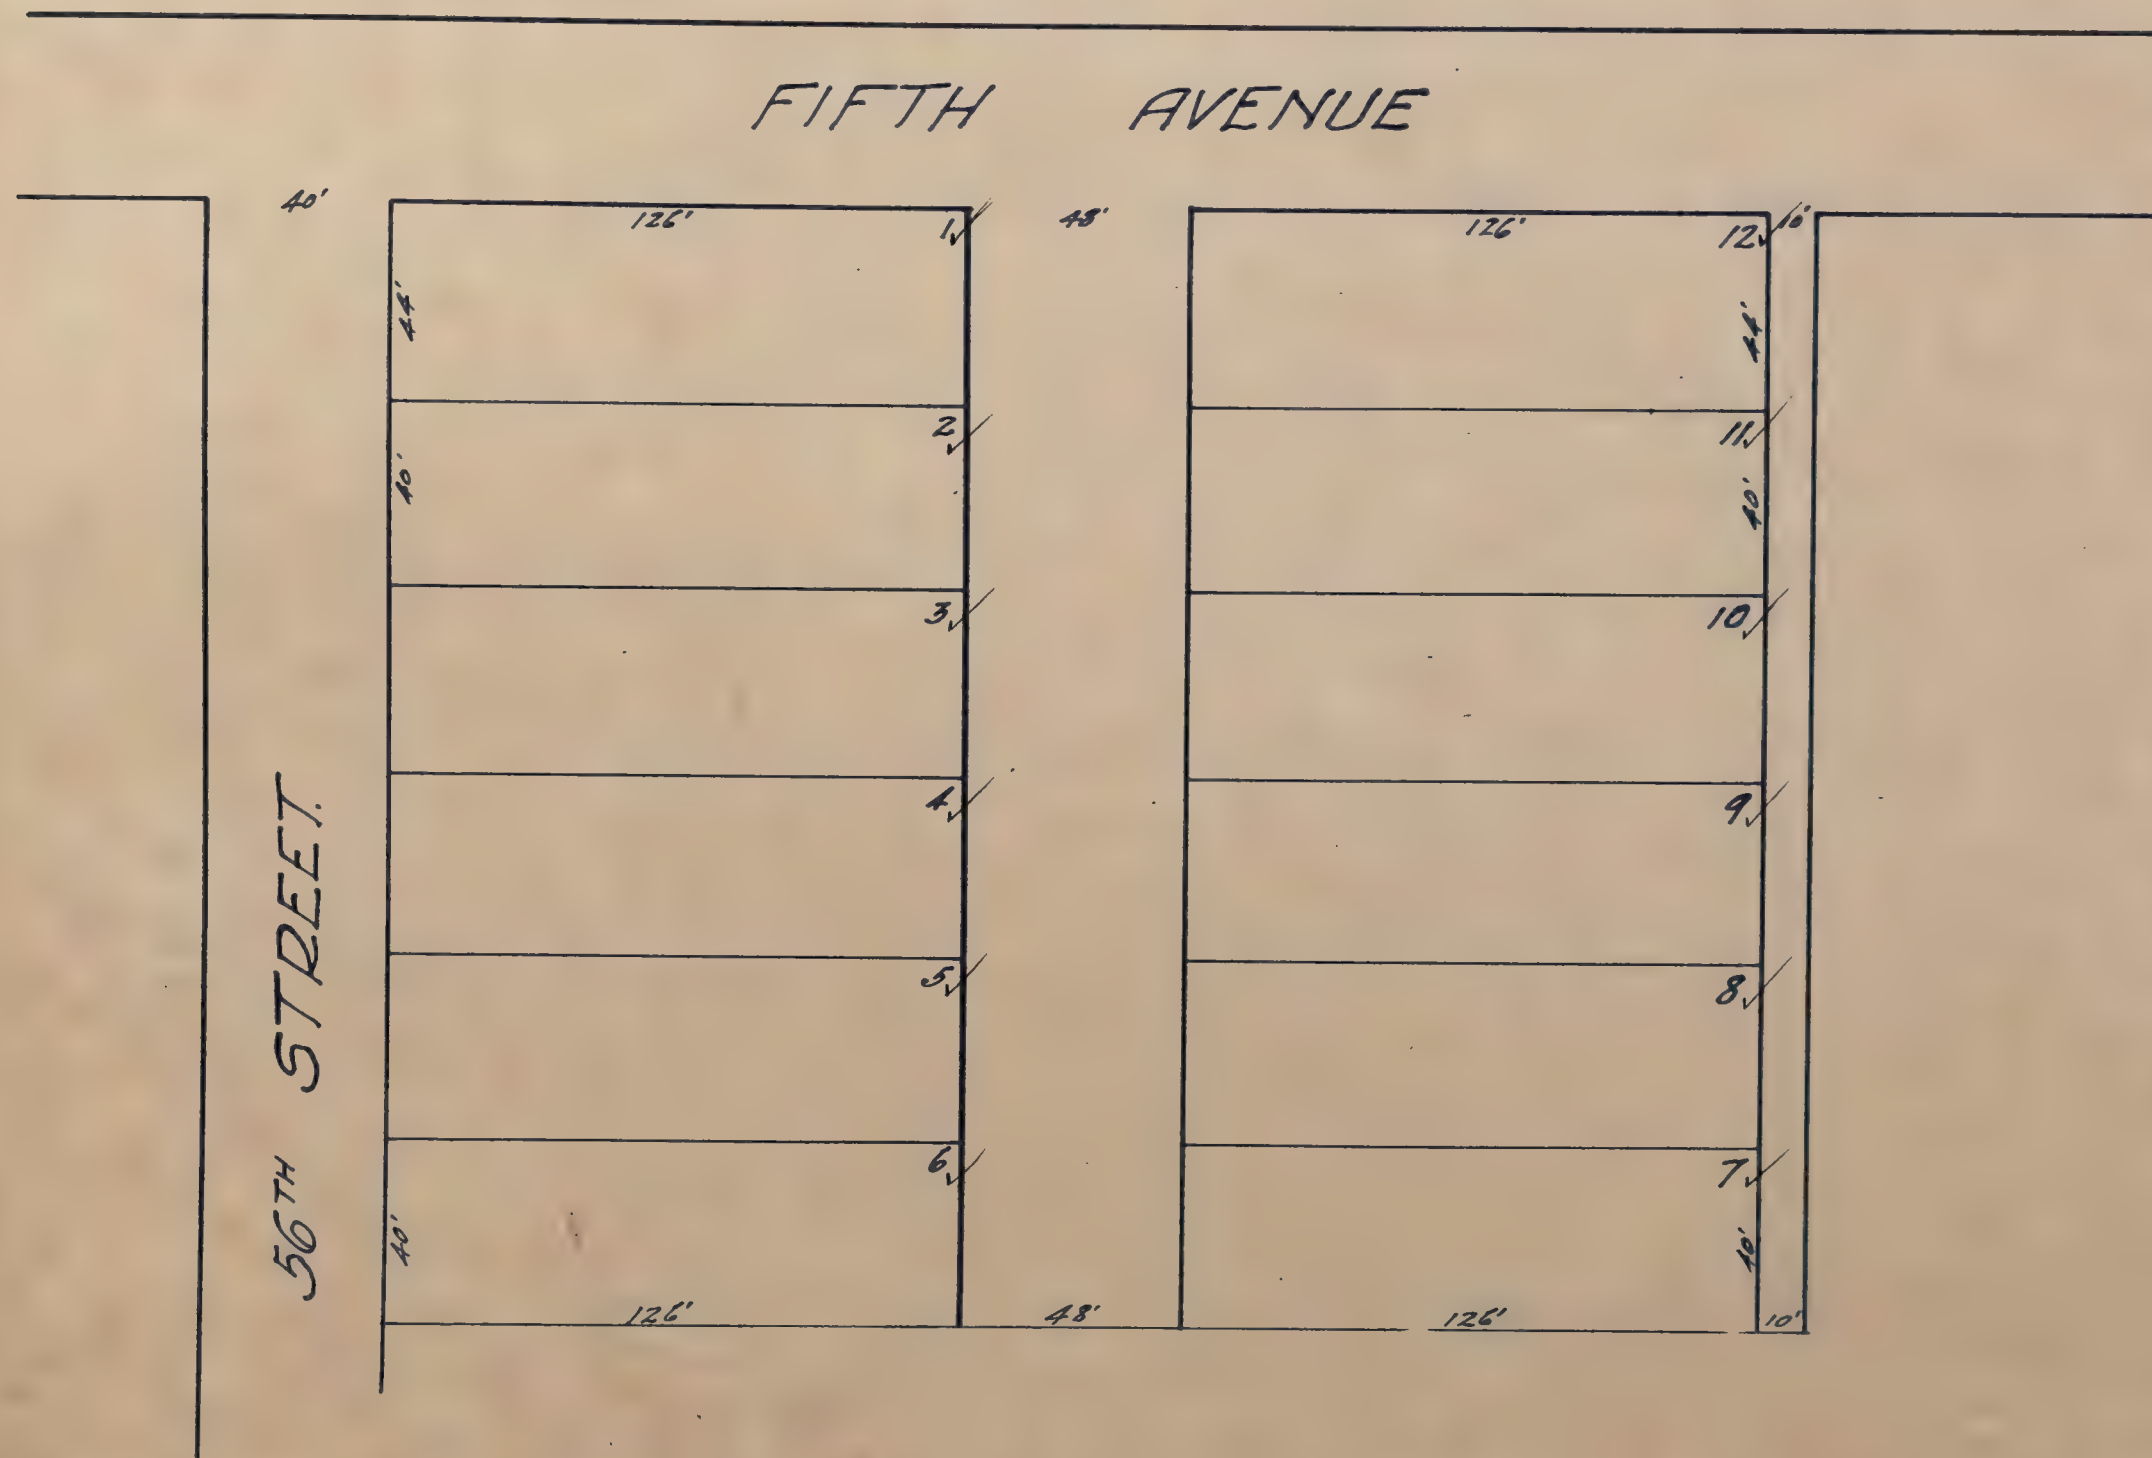

BUCKMAN TRACT ✓
Scale: 1 inch = 40 feet.


NOTE: Comprises Lots 2691 & 2692 of Oak Terrace.

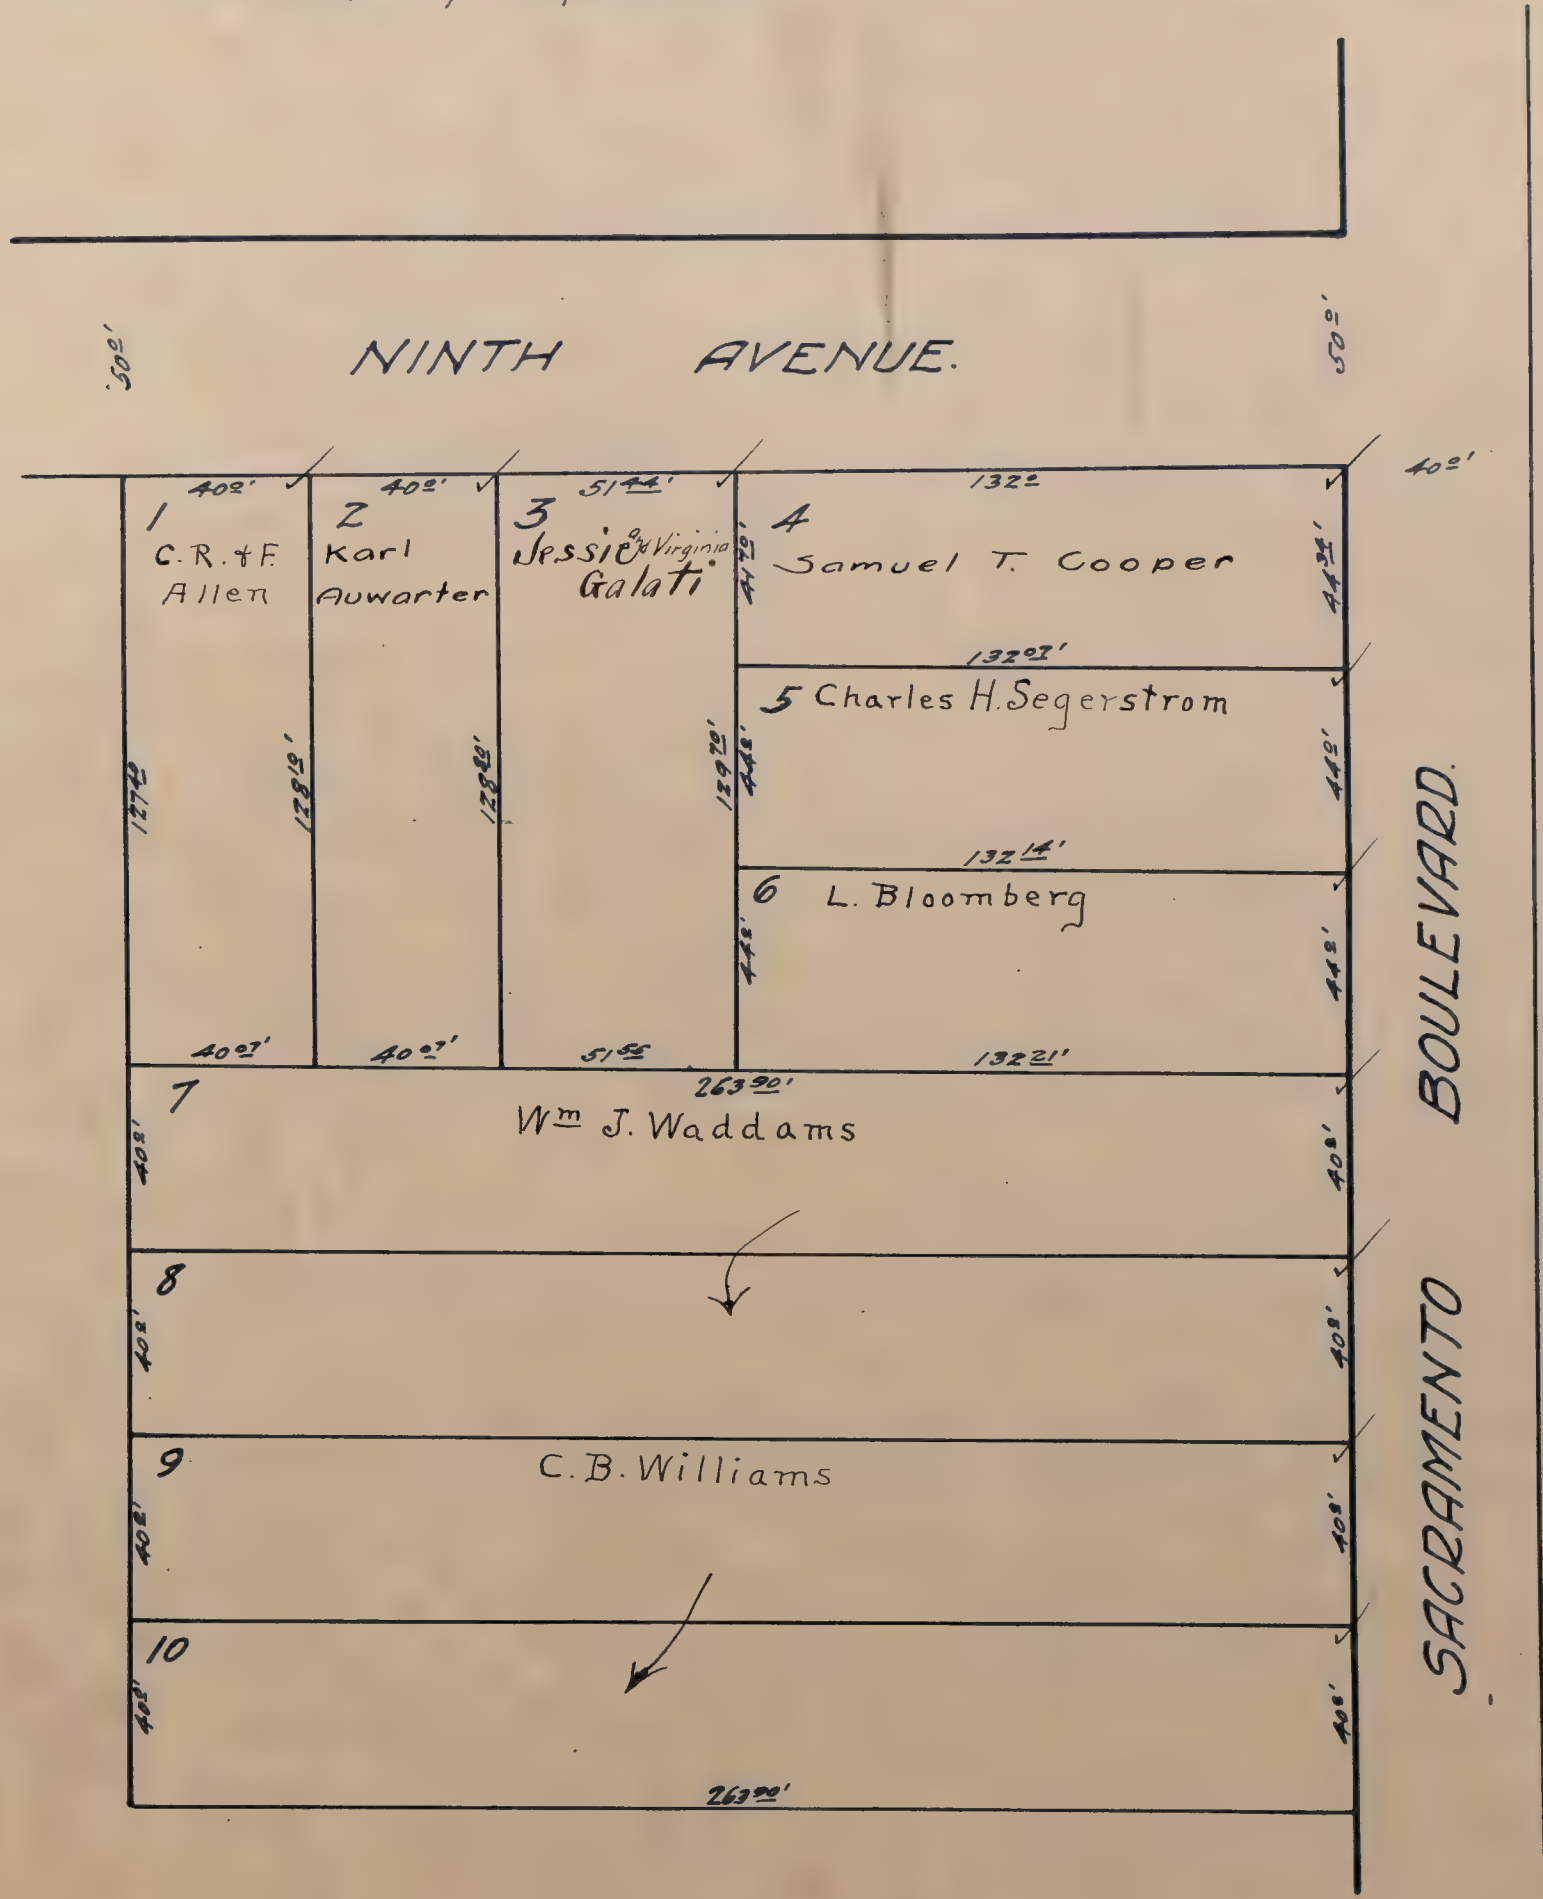

BUNGALOW TRACT.

Scale 1 inch = 40 feet

Map Comprises Lots 280 & 281 of South Oak Port

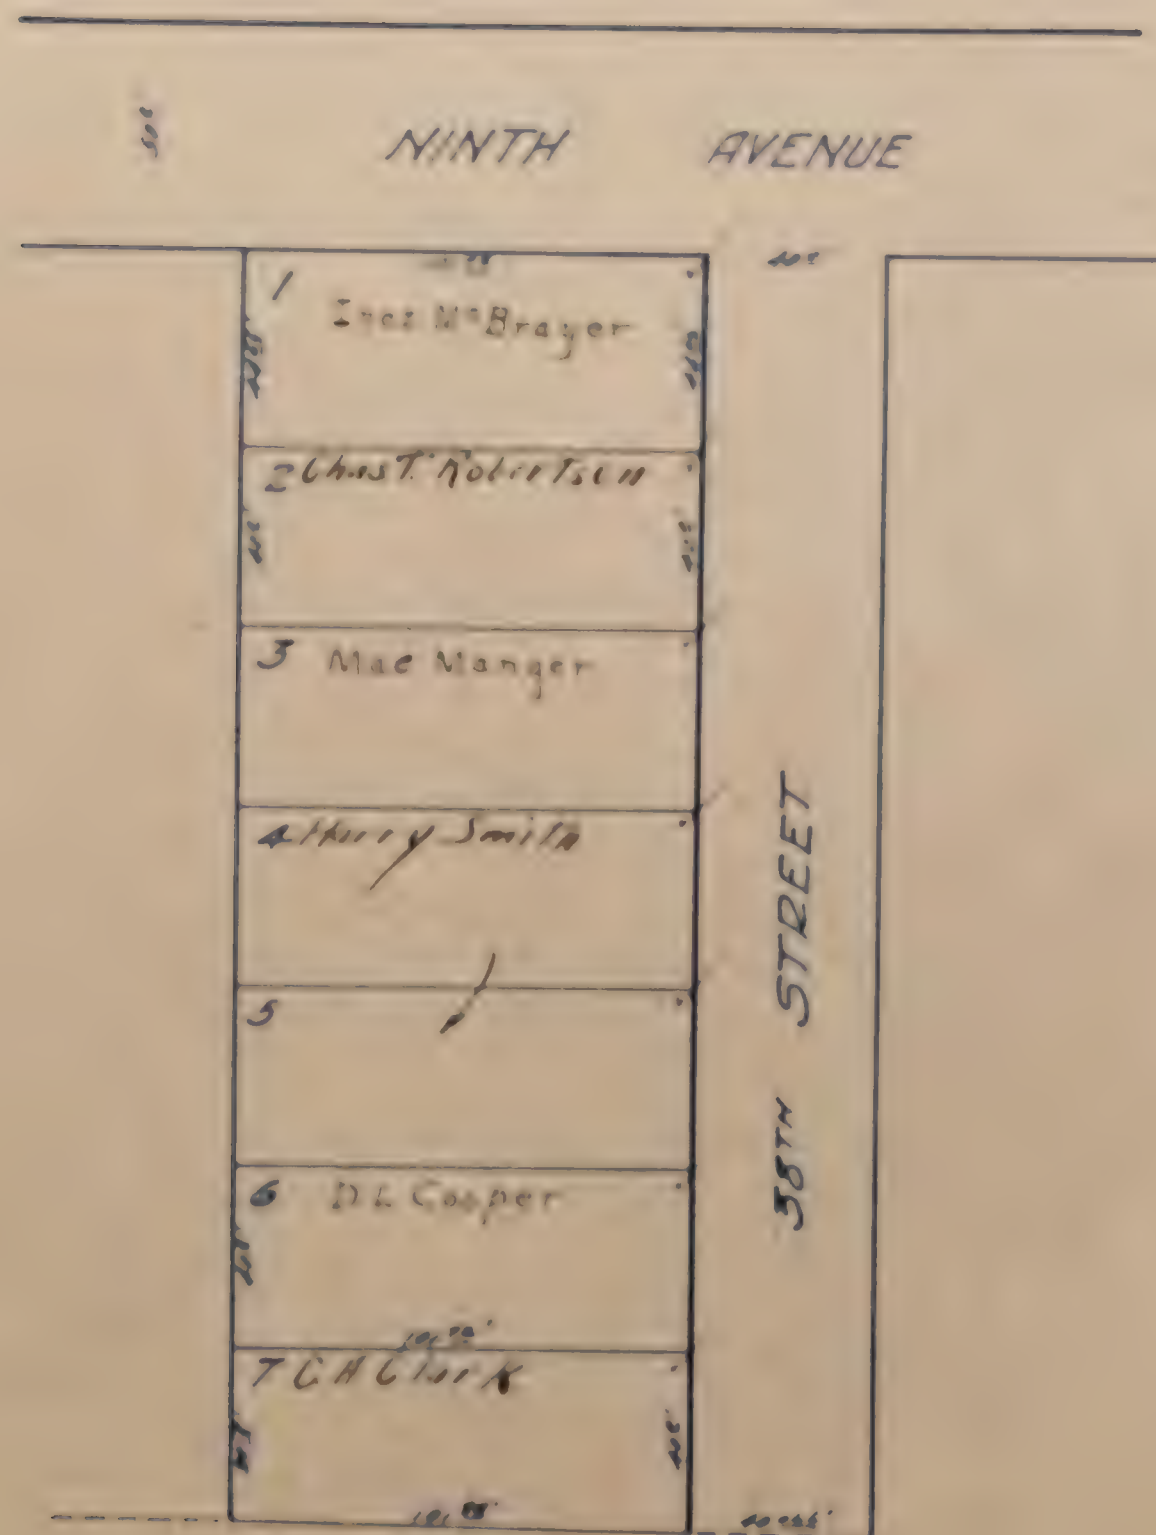


BUENA VISTA ✓

Scale: 1 inch = 80 feet.


NOTE: Comprises all of Lot 18 & N ½ of Lot 19 of the M. J. Dillman Tract Sub. No. 1

Blanks to Jos. M. Nance

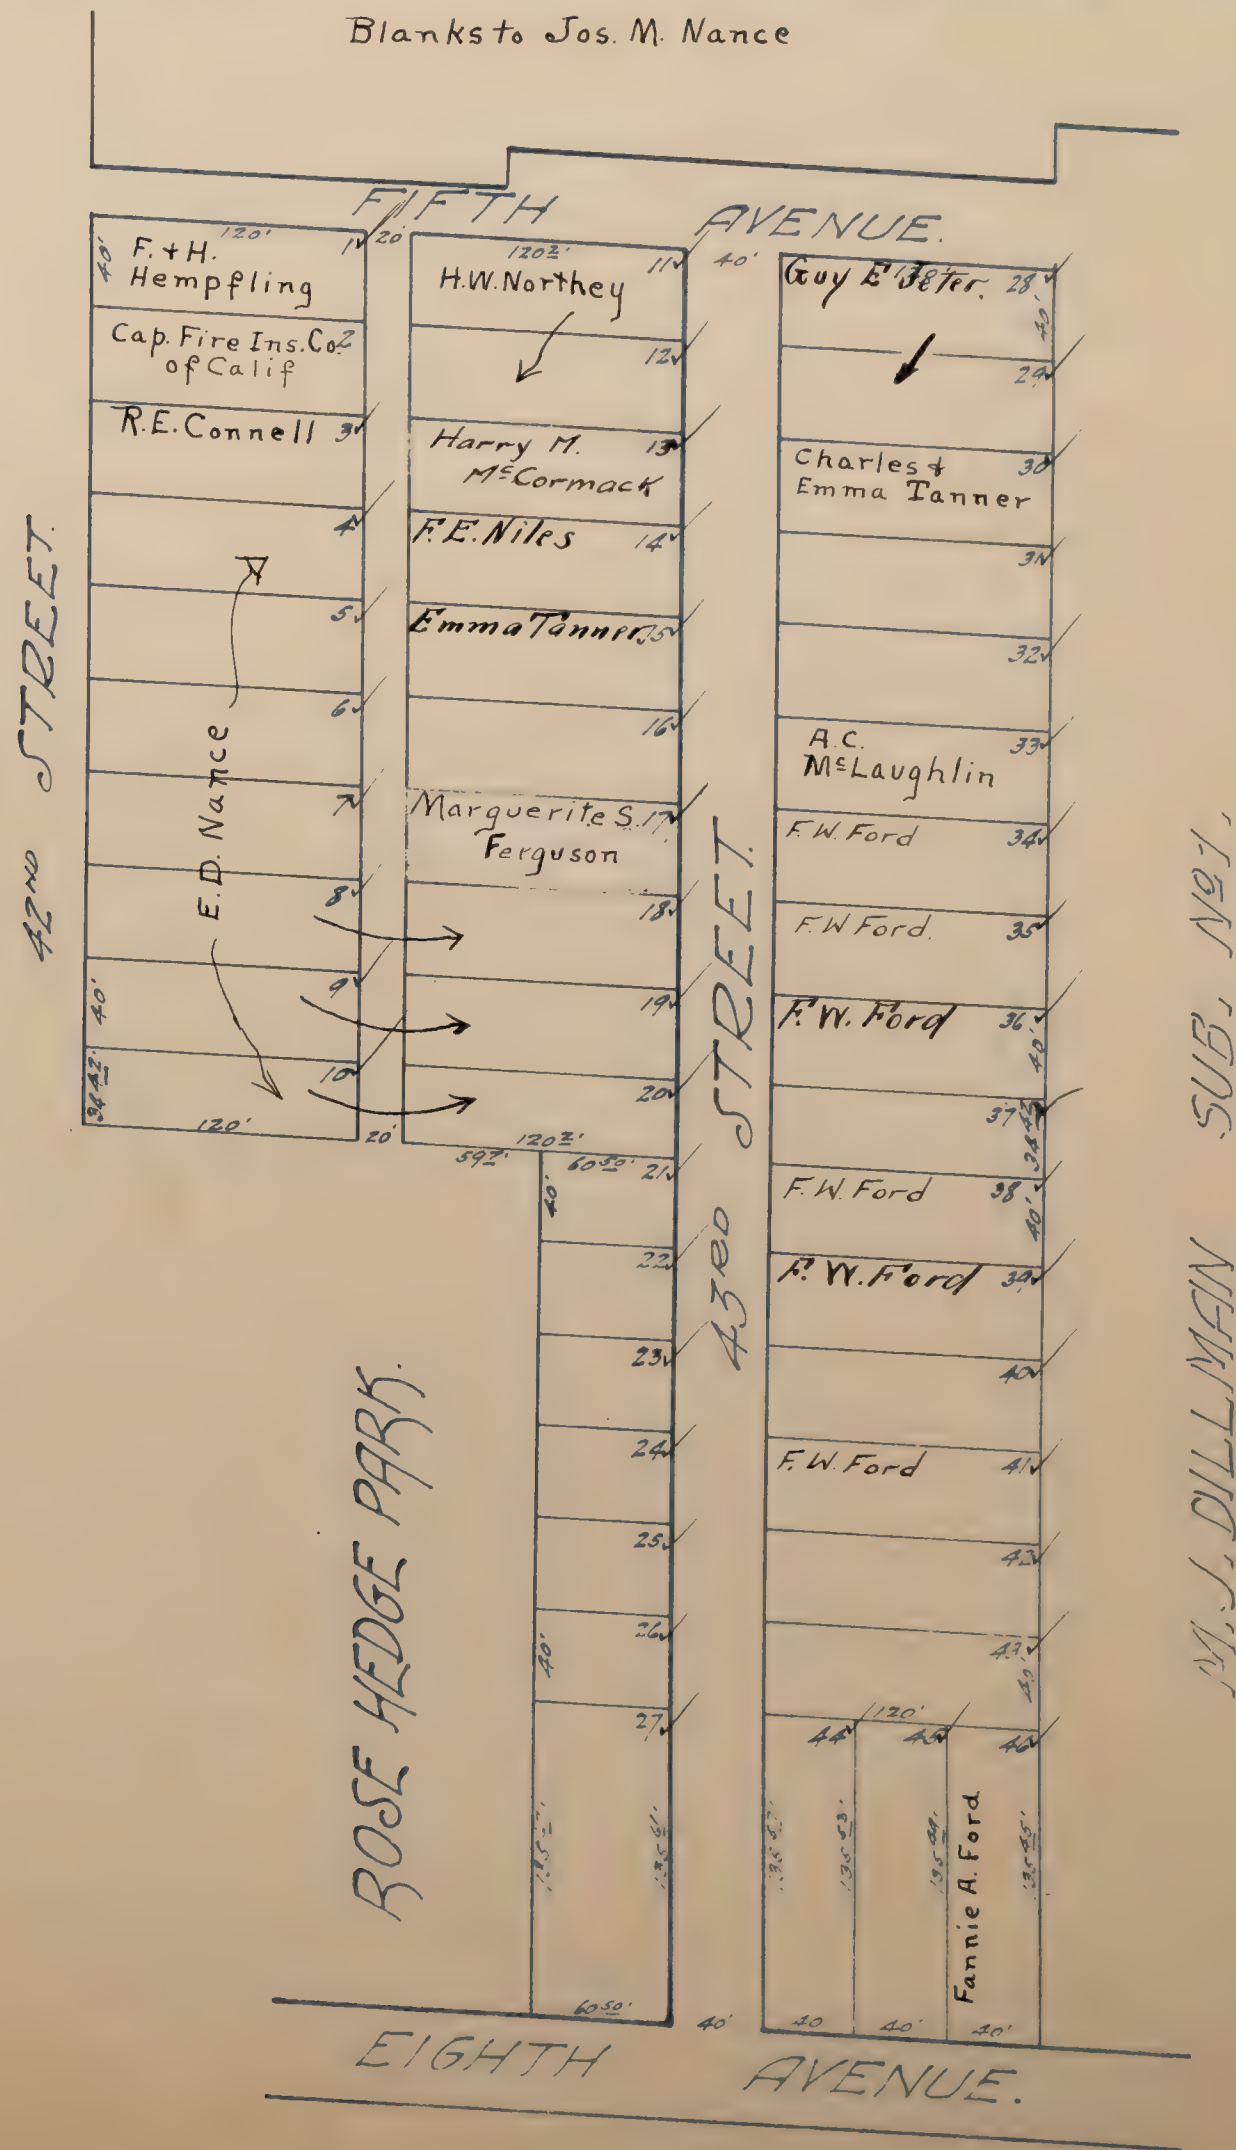


Scale: 1 Inch = 80 feet.

Blanks to G. A. White Est.

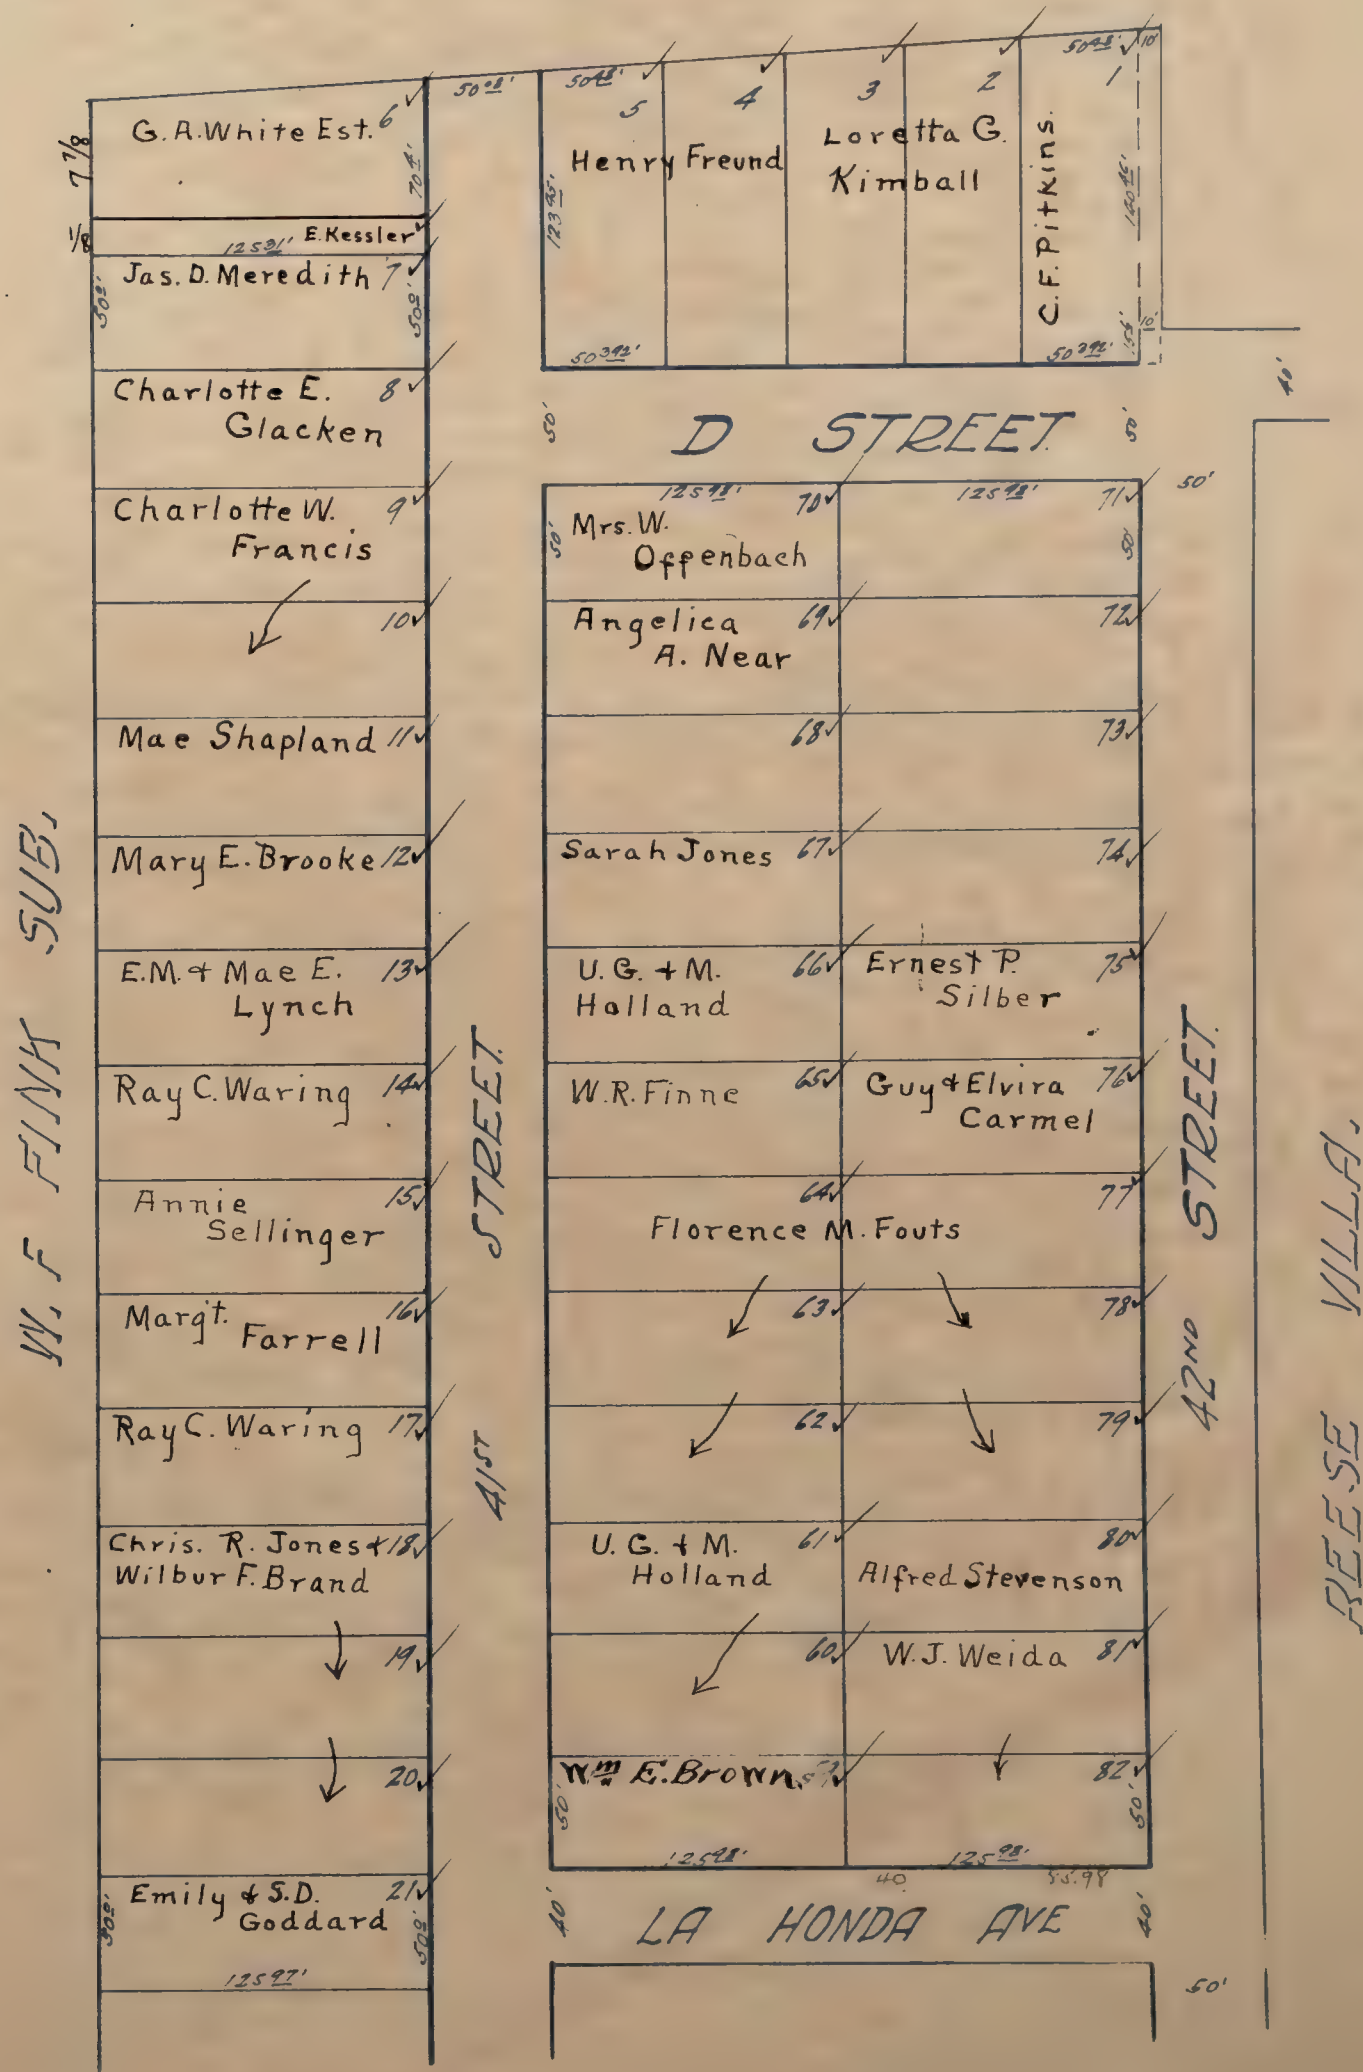


BURLINGAME TERRACE ✓
Scale: 1 inch = 80 feet.

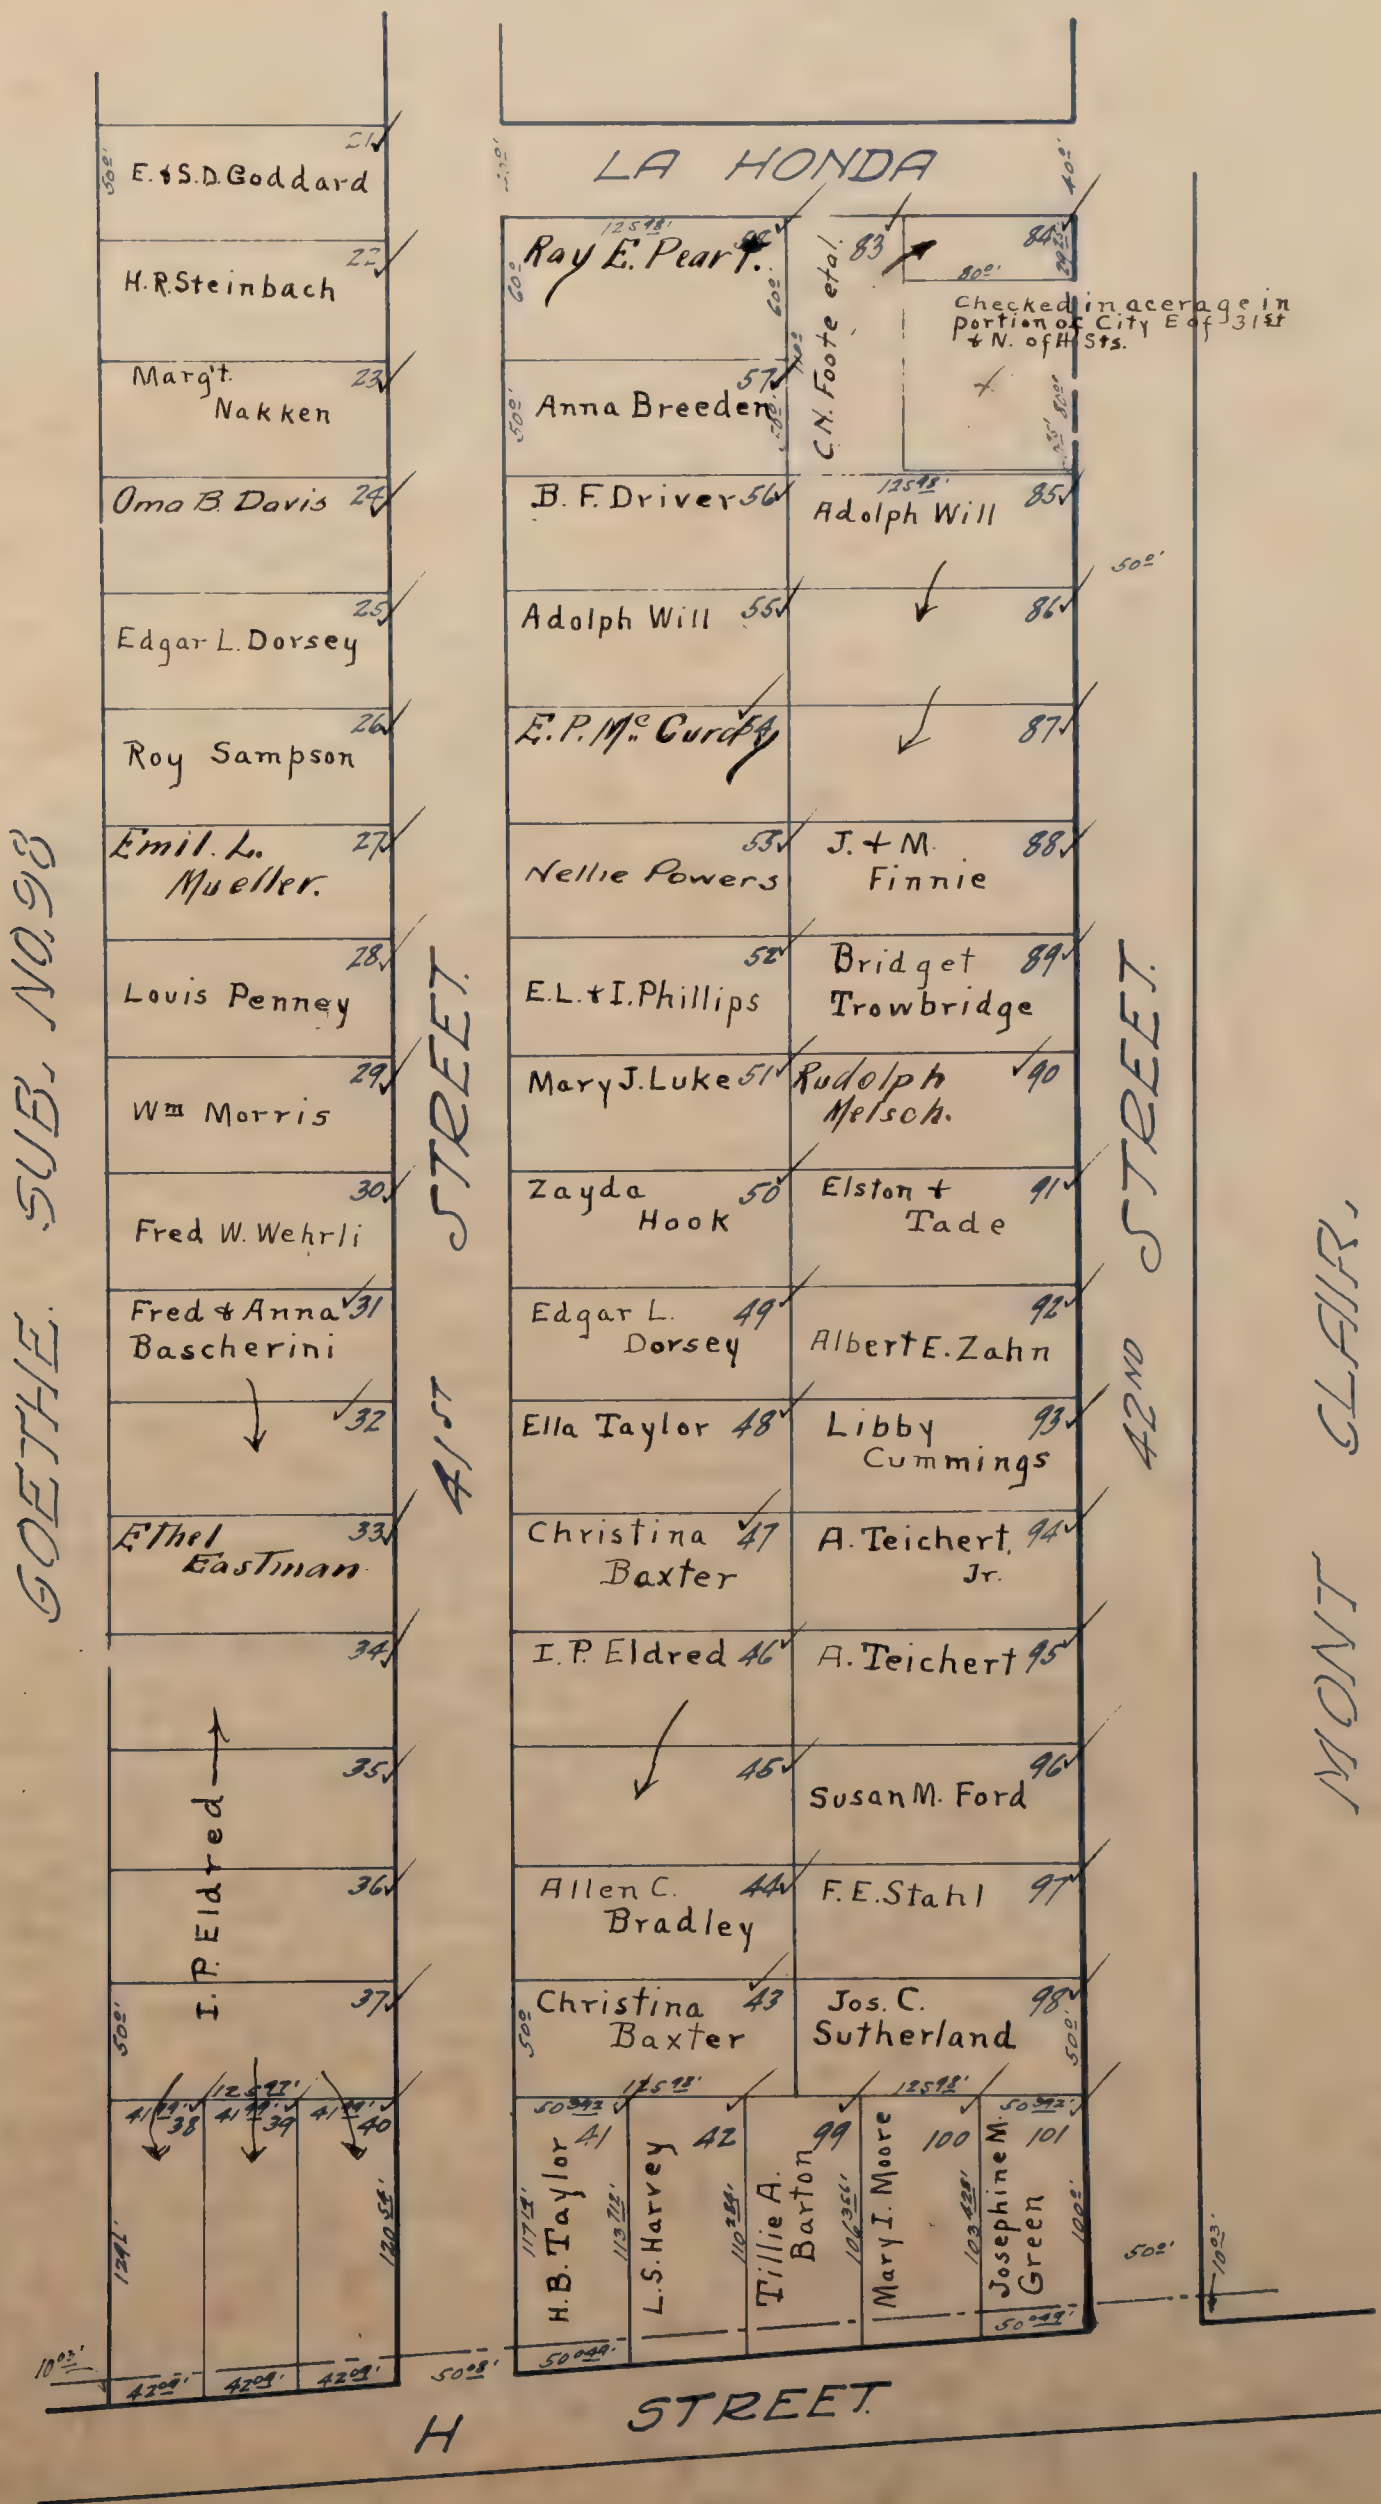

CAPITOL HEIGHTS ✓

Scale: 1 inch = 40 feet.

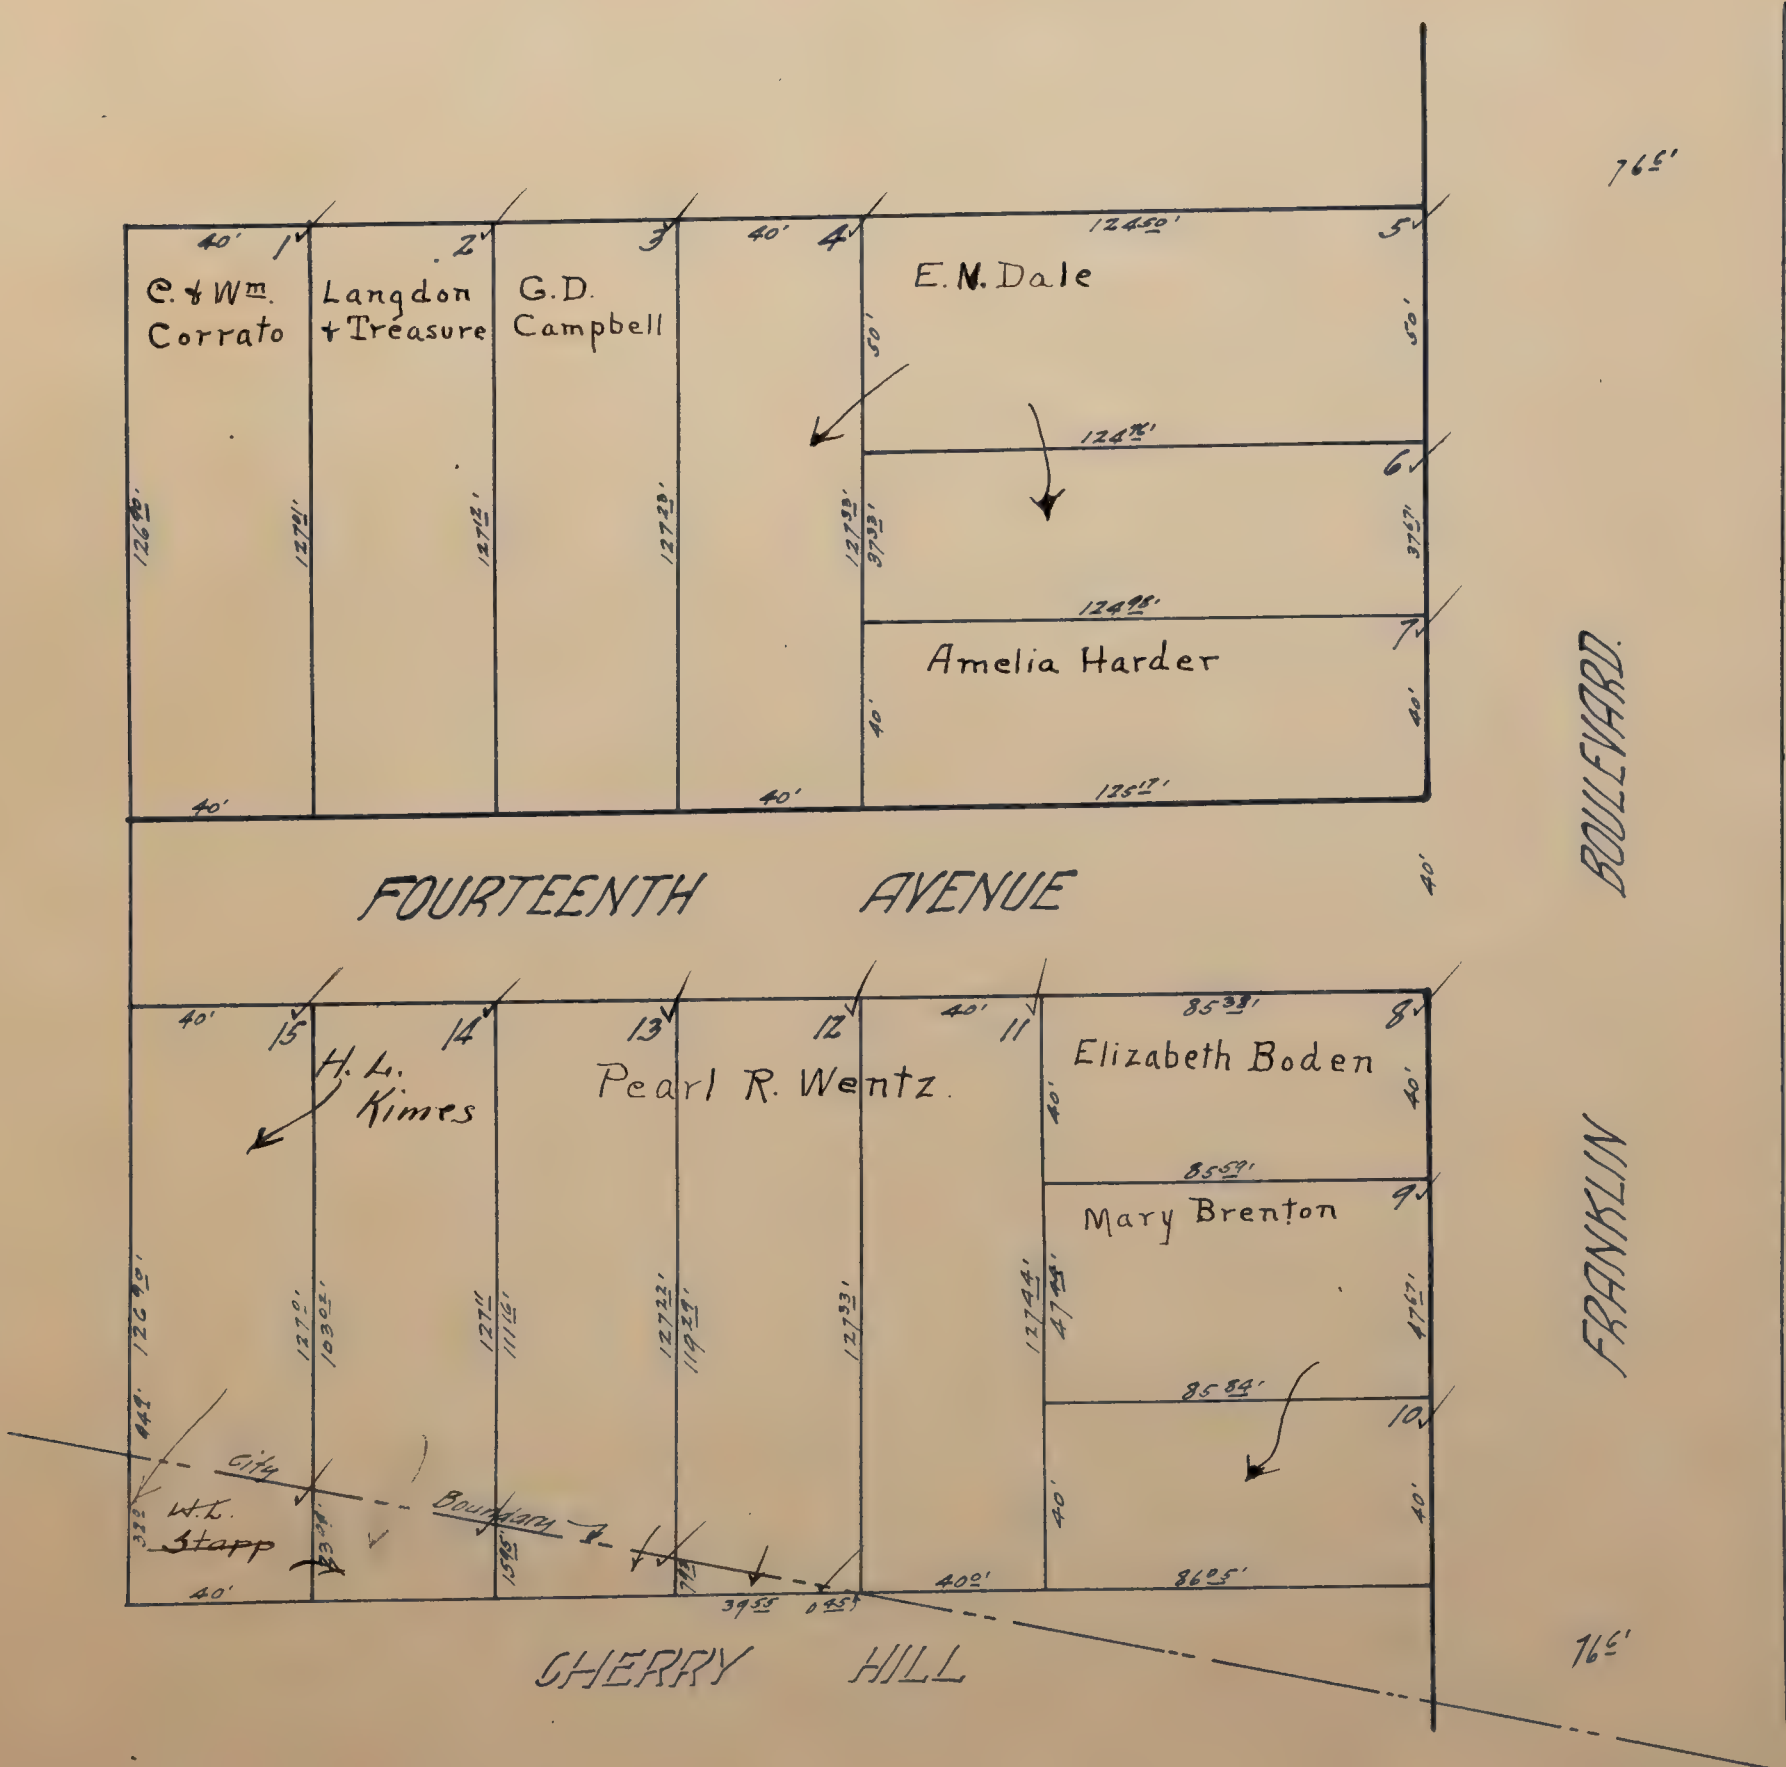


CARSTEN'S ACRES. ✓

Scale: 1/4 inch = 80 feet.


Blanks to Willis L. Christie



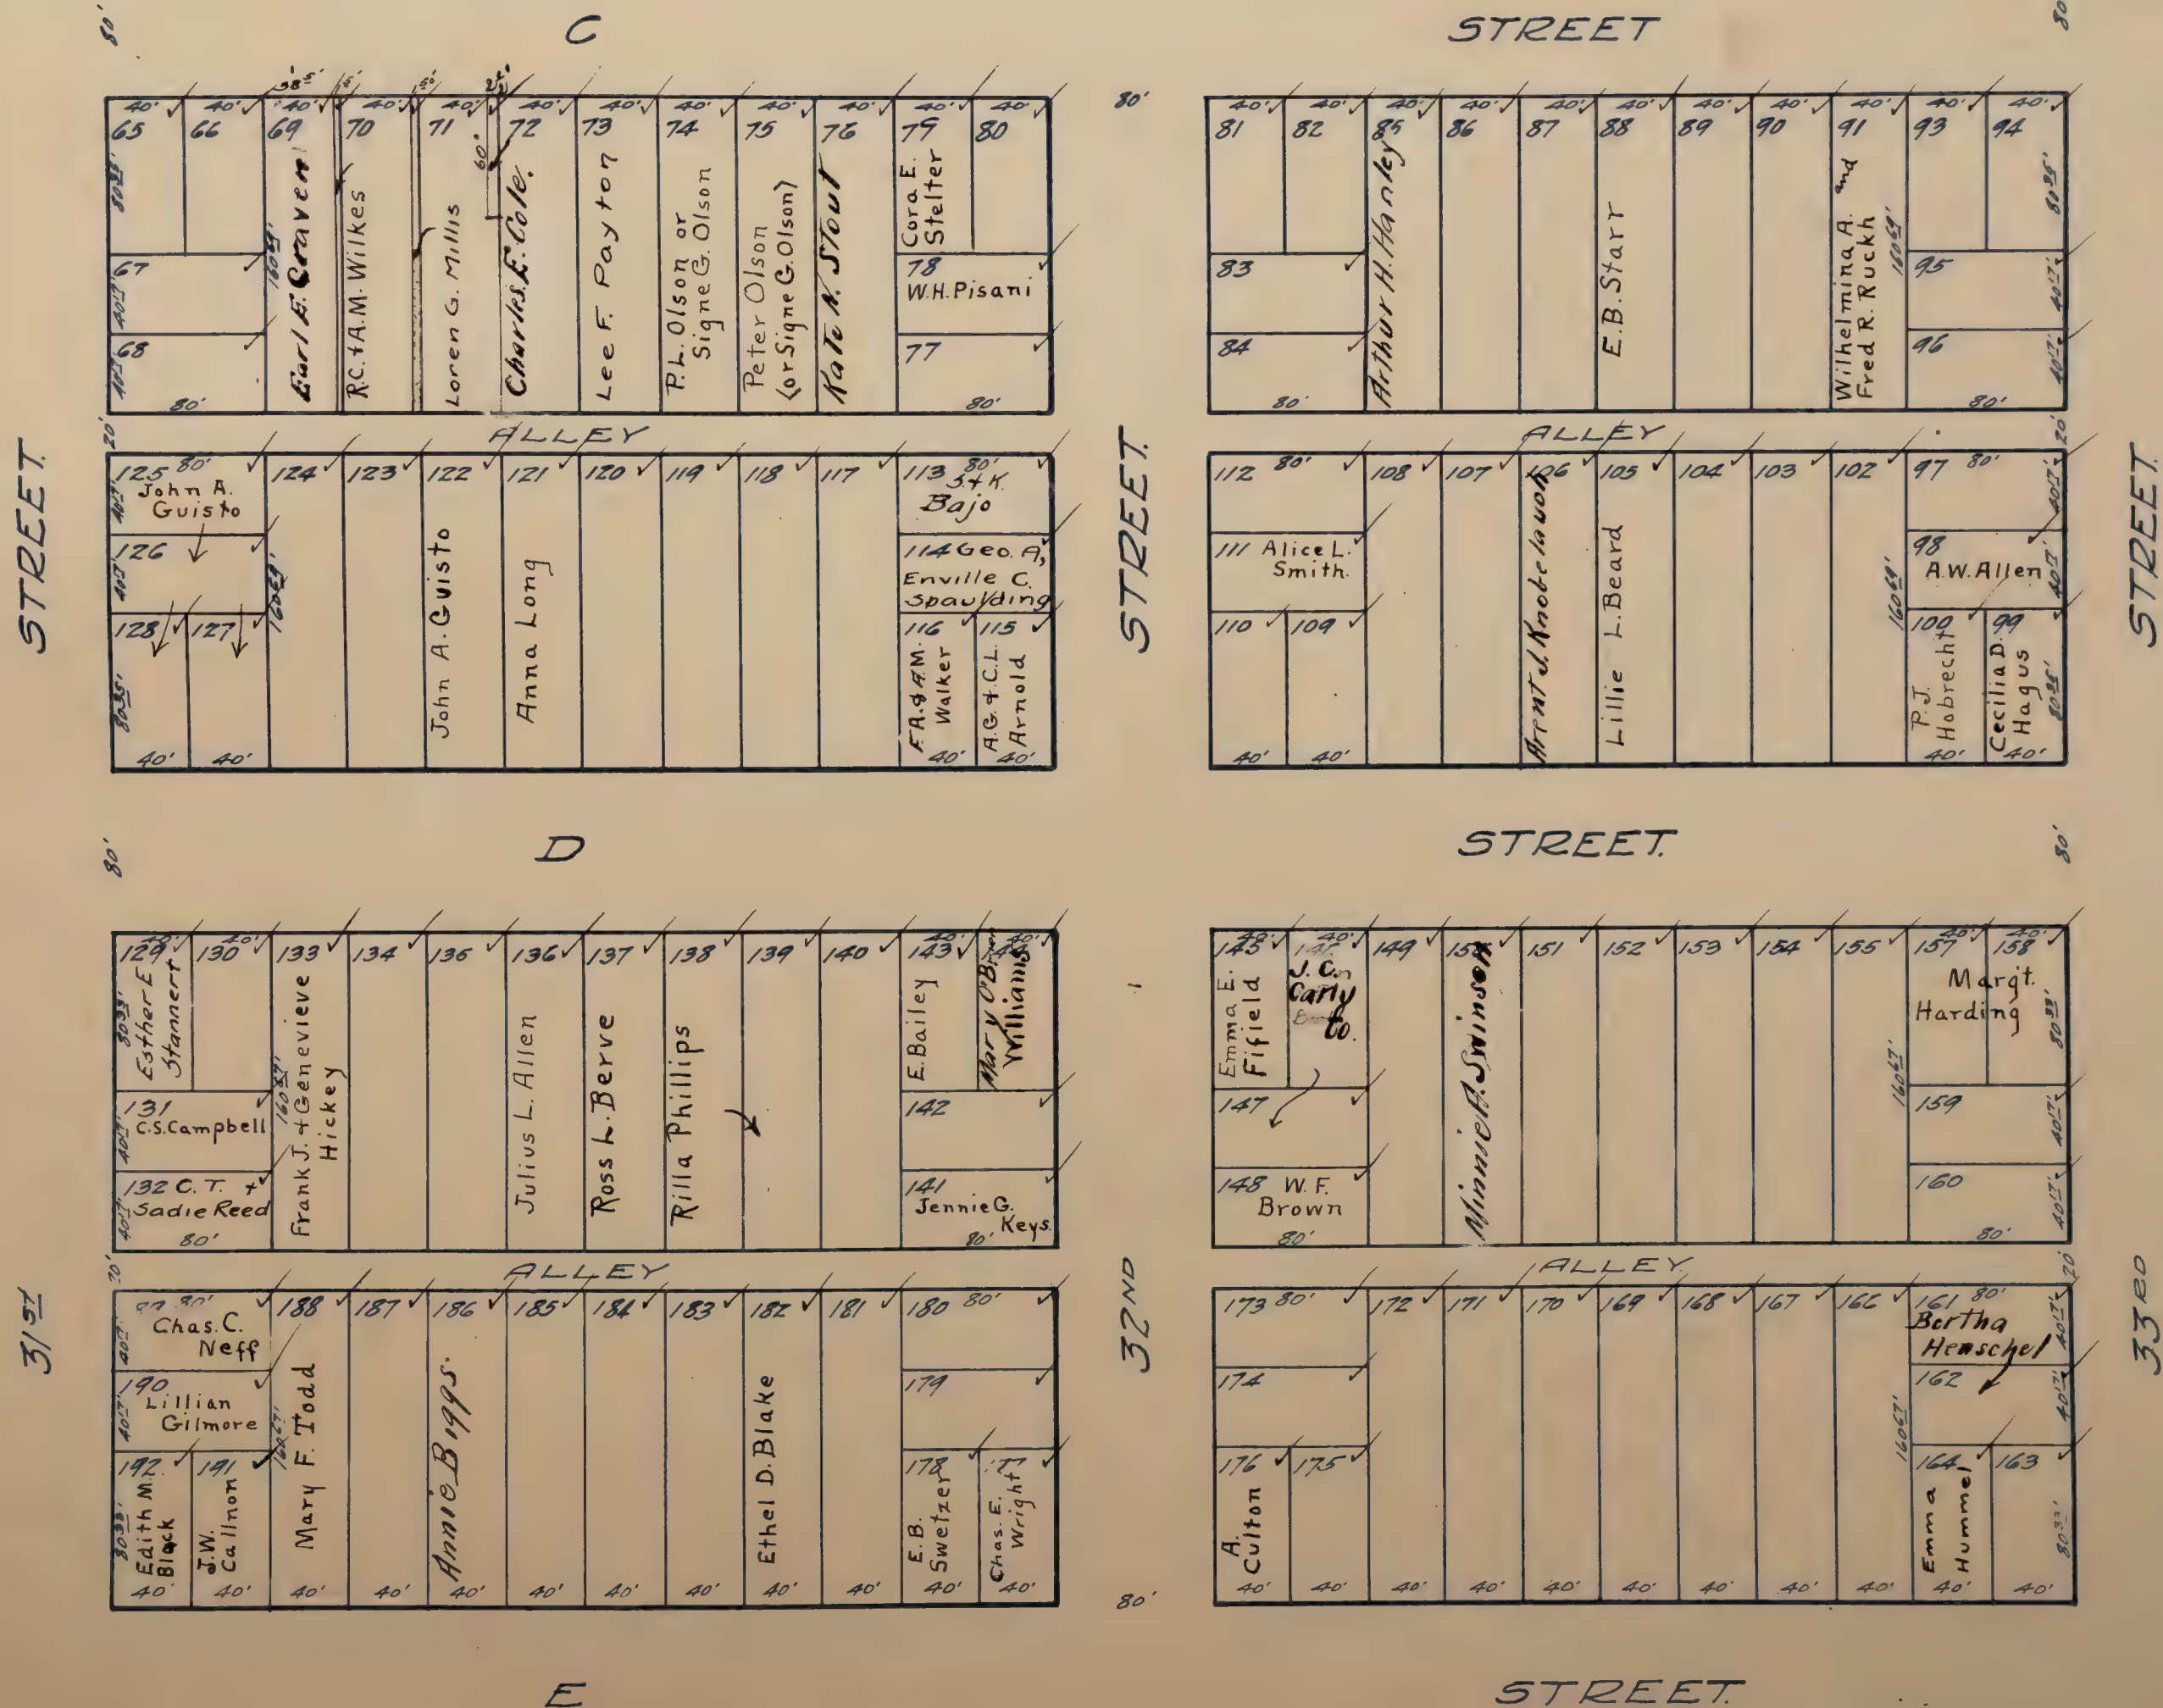

CASELLA'S SUBDIVISION
SCALE 1" = 100'


All Blanks Assessed to R. Casella

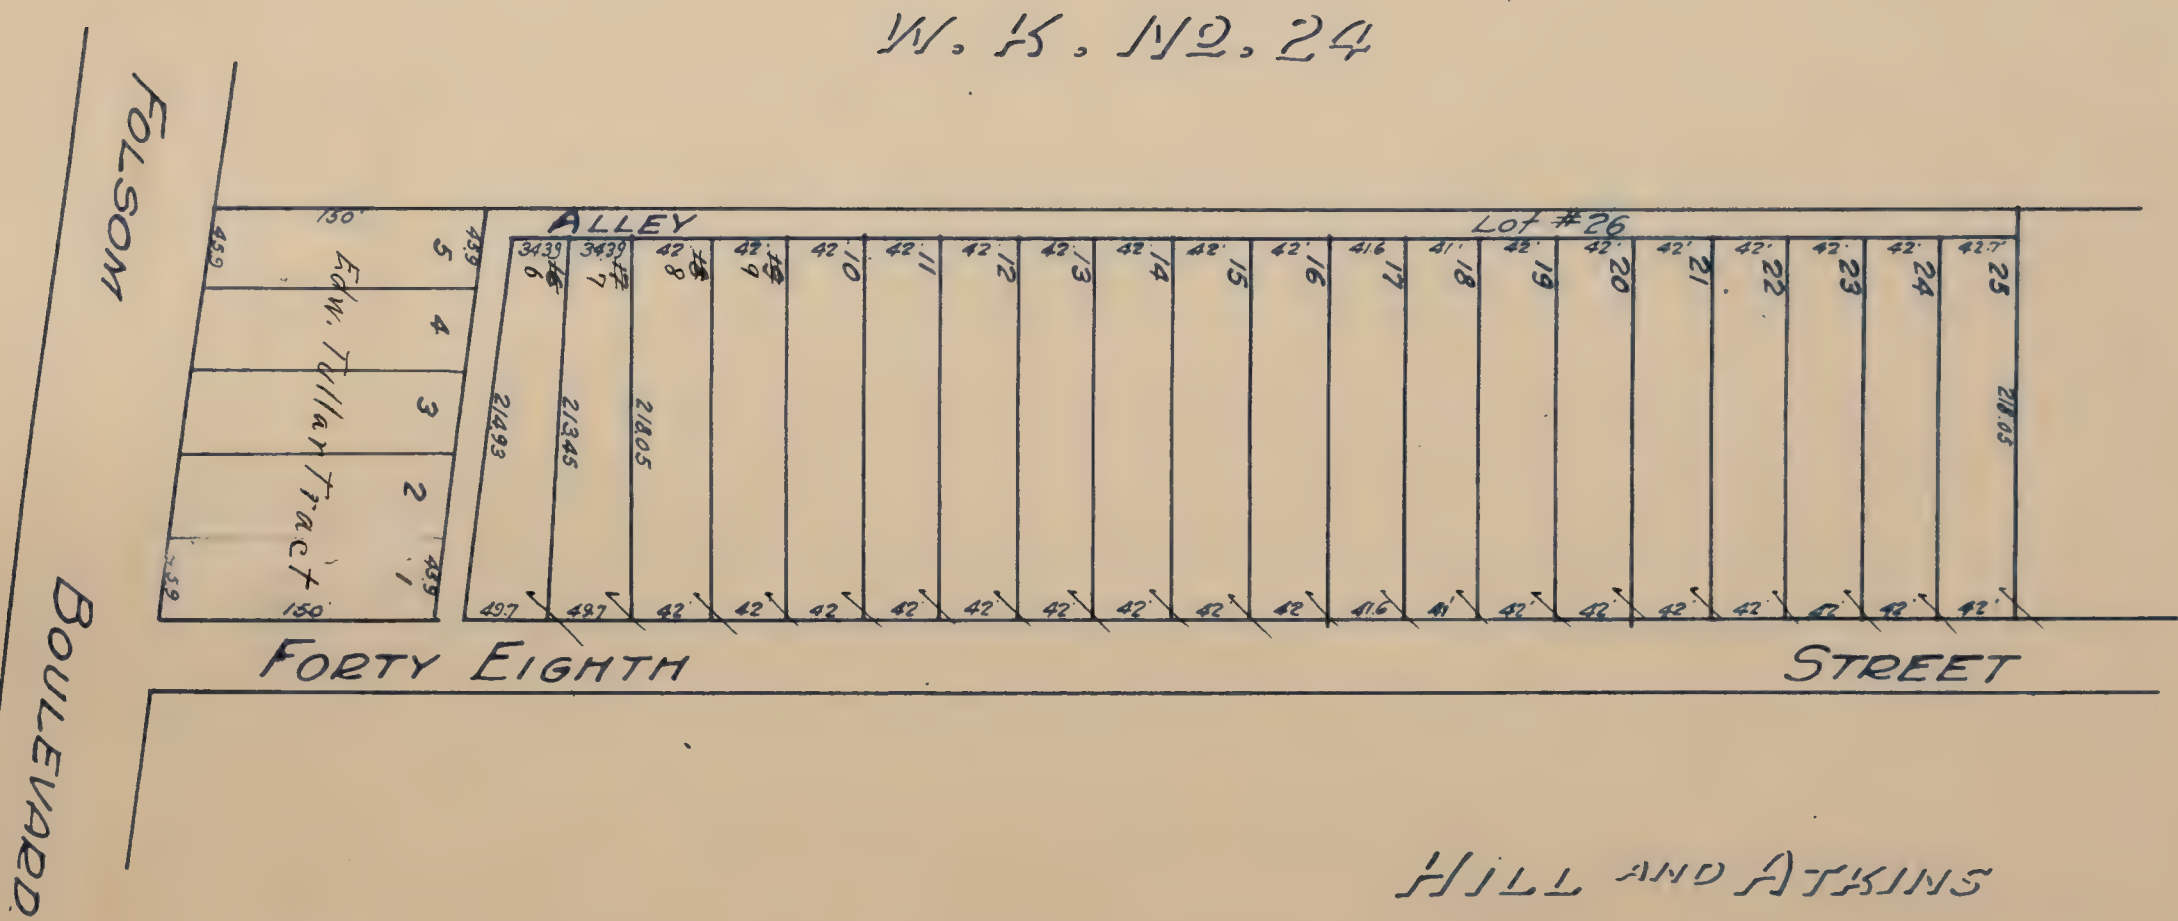

J.C. CARLY Co. CASITA SUBDIVISION SCALE 60' to 1"


June 6

Blanks to South Curtis Oaks Co.

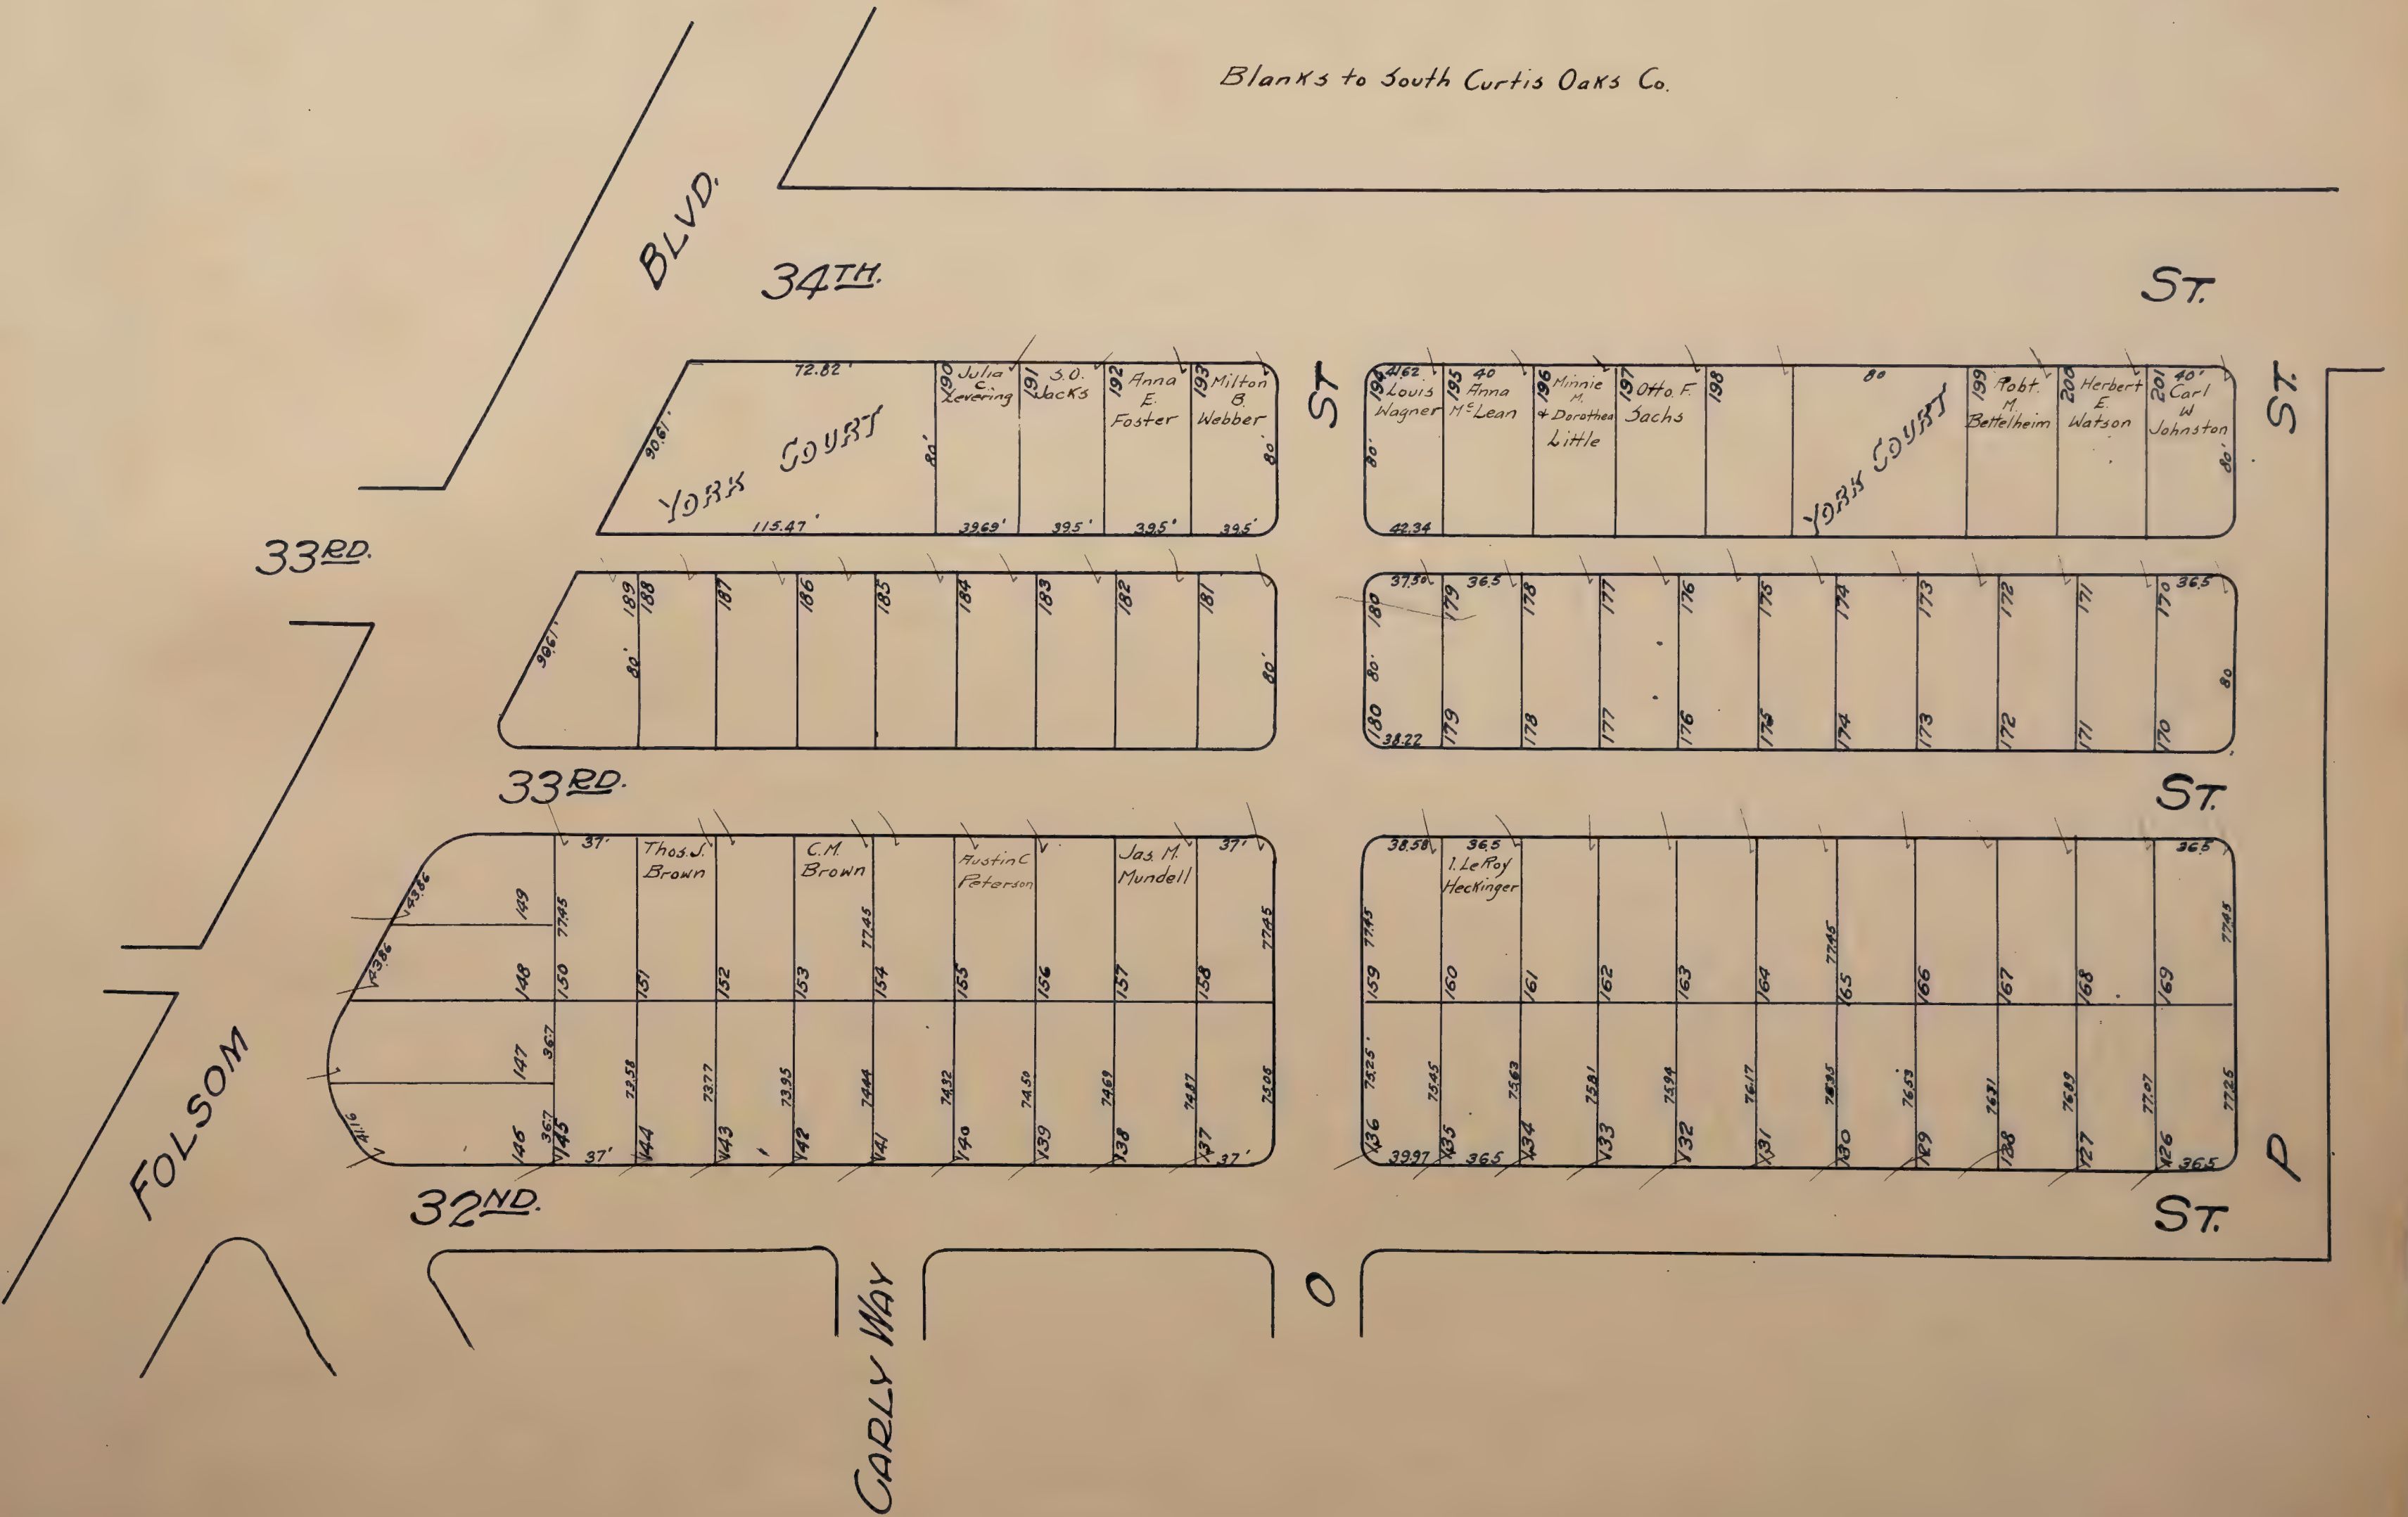


J.C. CARLY Co.
 CASITA SUBDIVISION ✓
 SCALE 60' to 1"

Blanks to South Curtis Oaks Co.

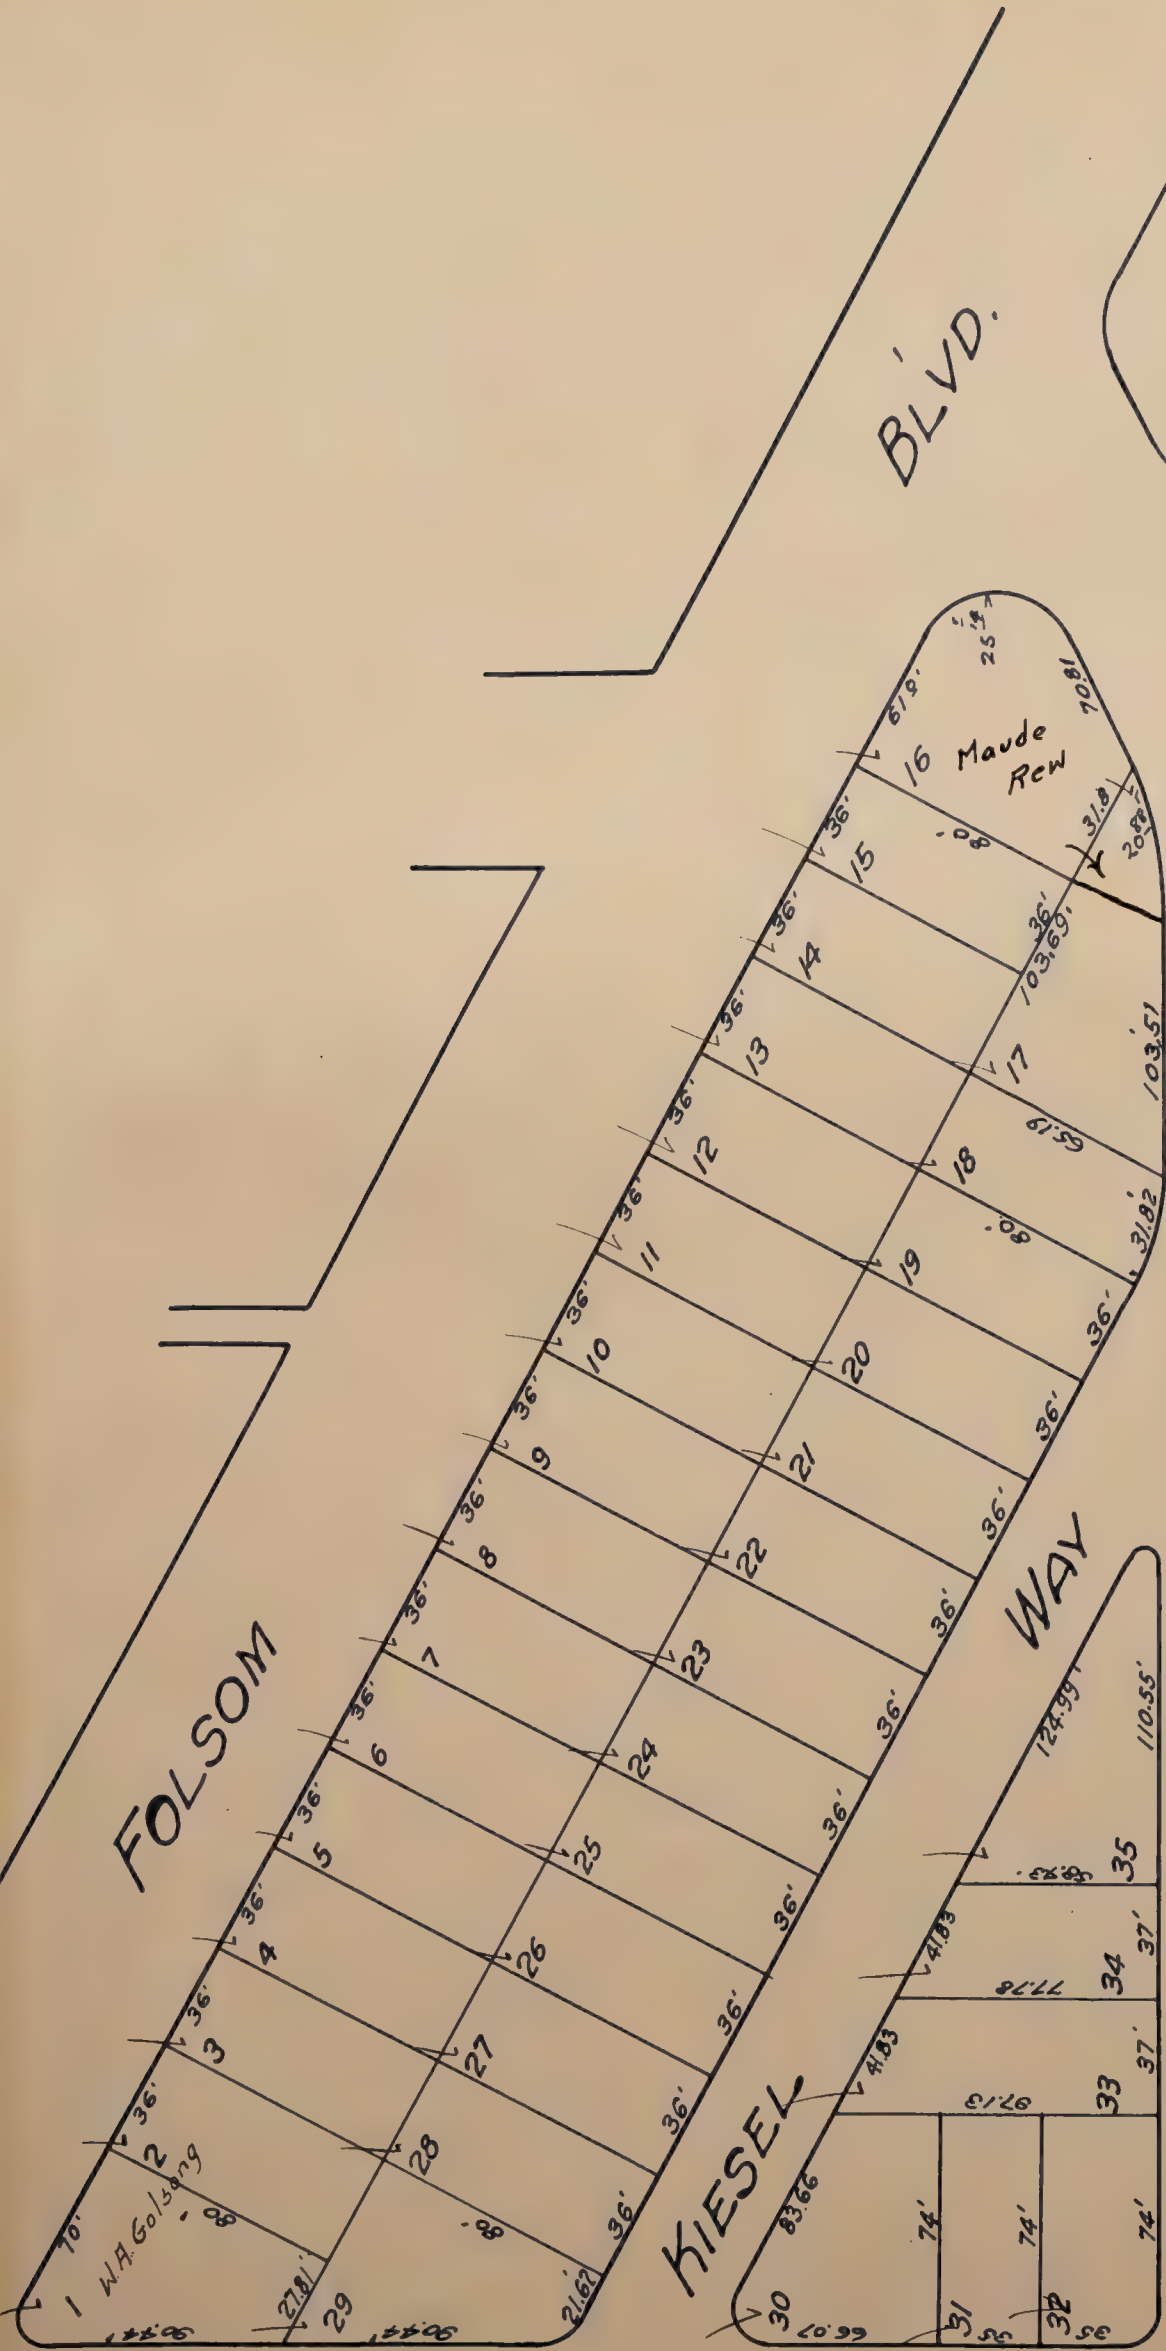


32ND.

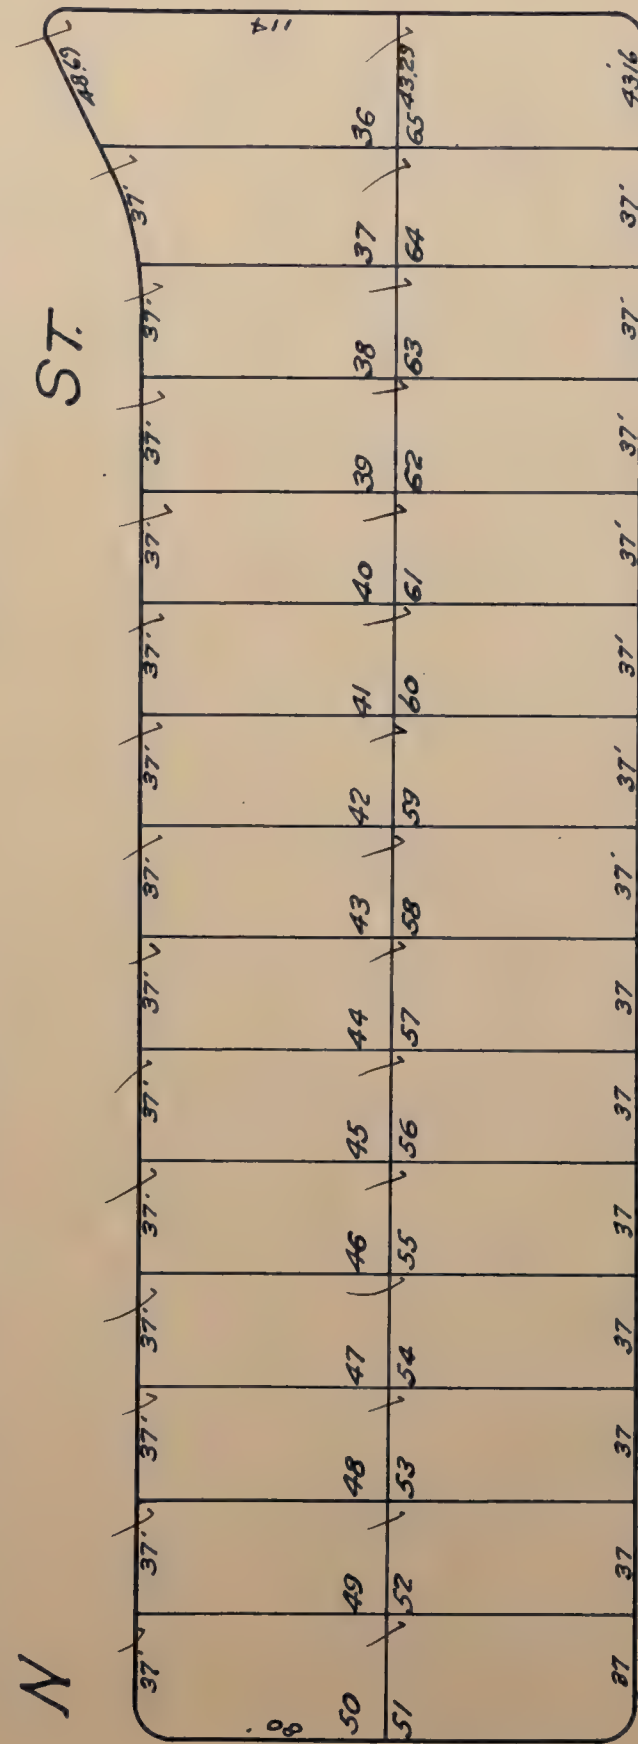


WAY

CARLY

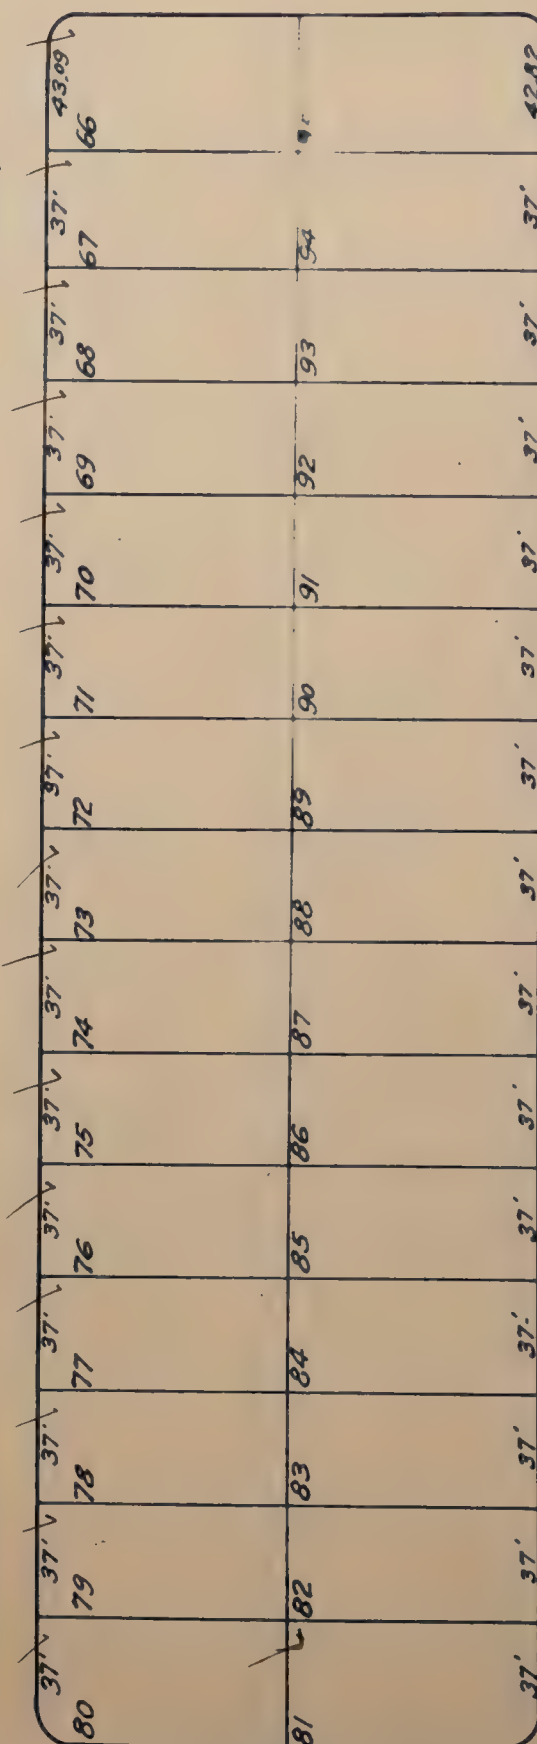

ST.

O

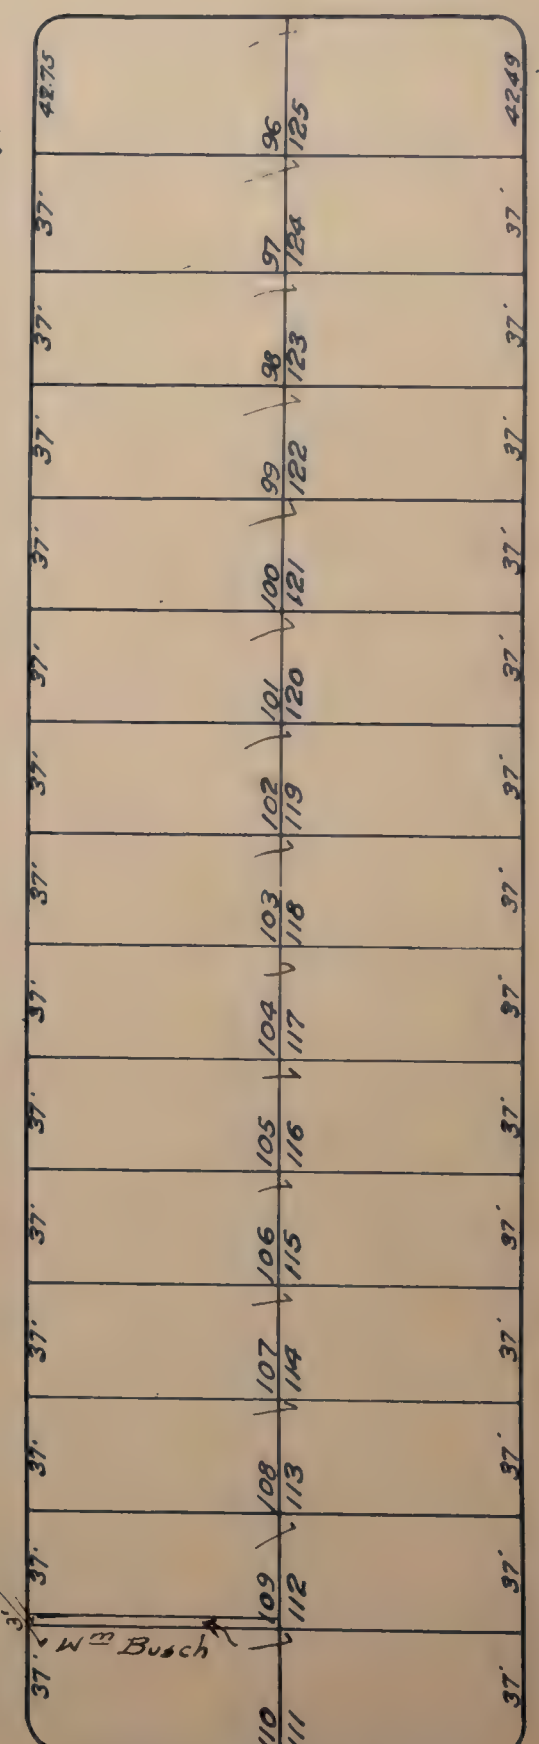

ST.


WAY

CASITA

ST

31ST.


CENTRAL ADDITION ✓
TO
EAST SACRAMENTO
Scale: 1/16" = 80 feet.

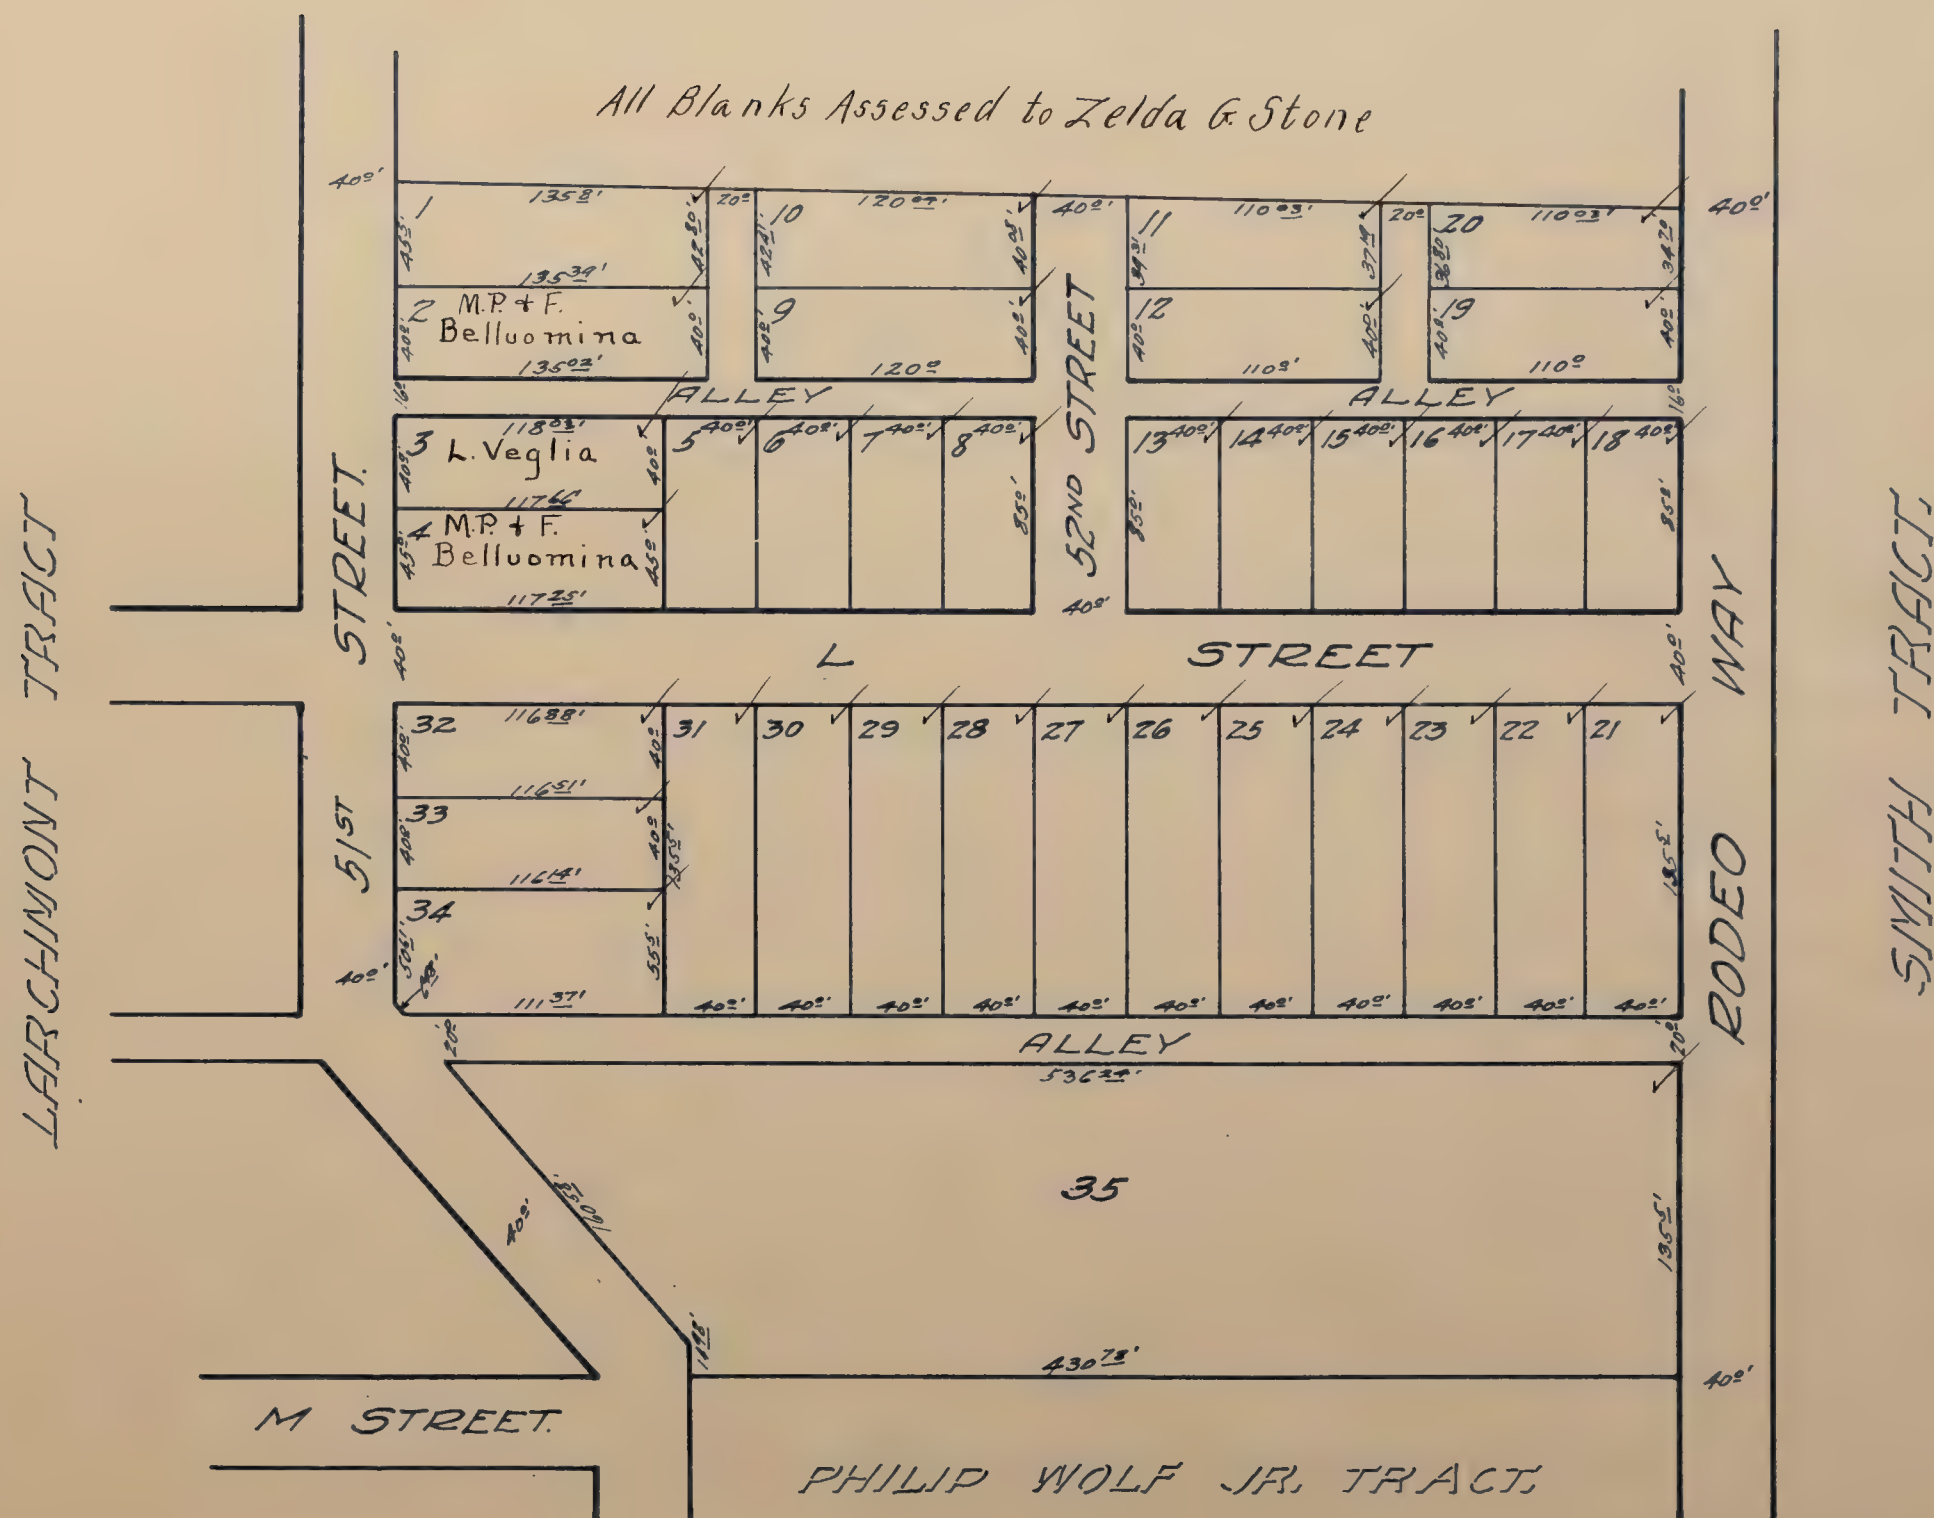

CITY ACRES ✓

Blanks to W.E. Trainor

Scale: 1 inch = 100 feet.

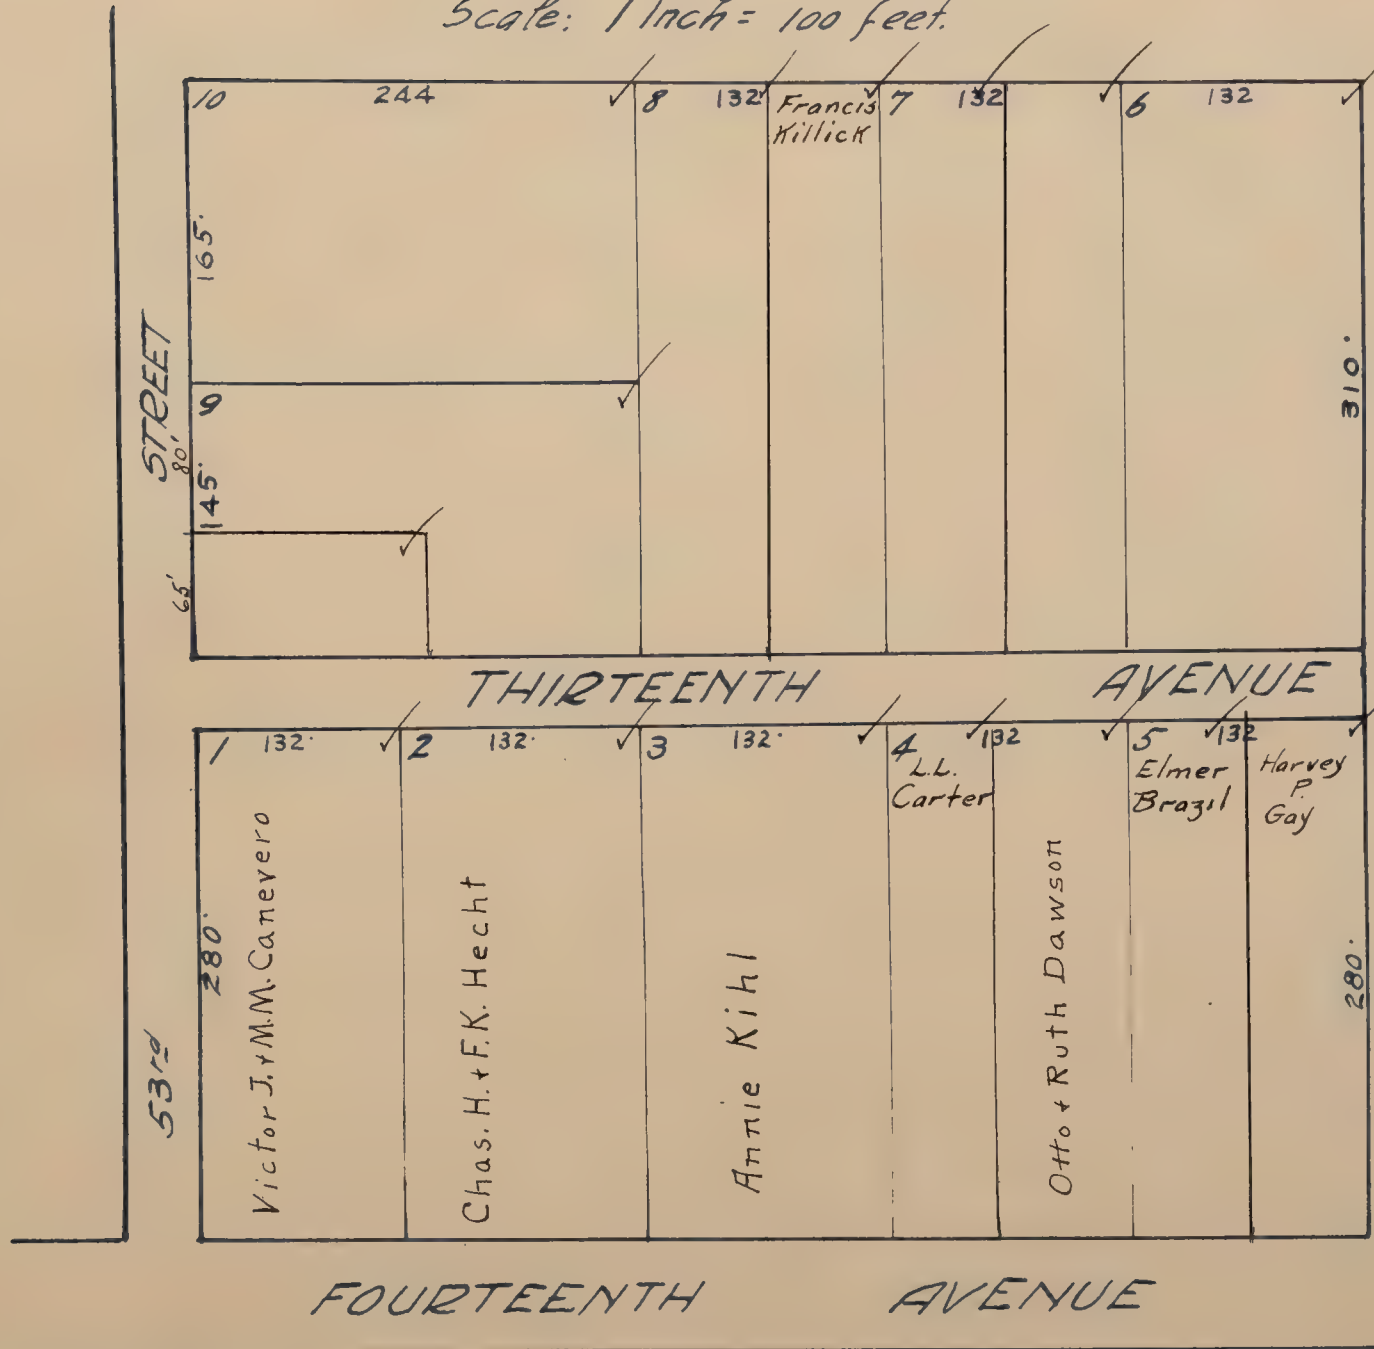


CLAREMONT ✓

Scale: 1 inch = 80 feet

N. DISTRICT 6


J STREET

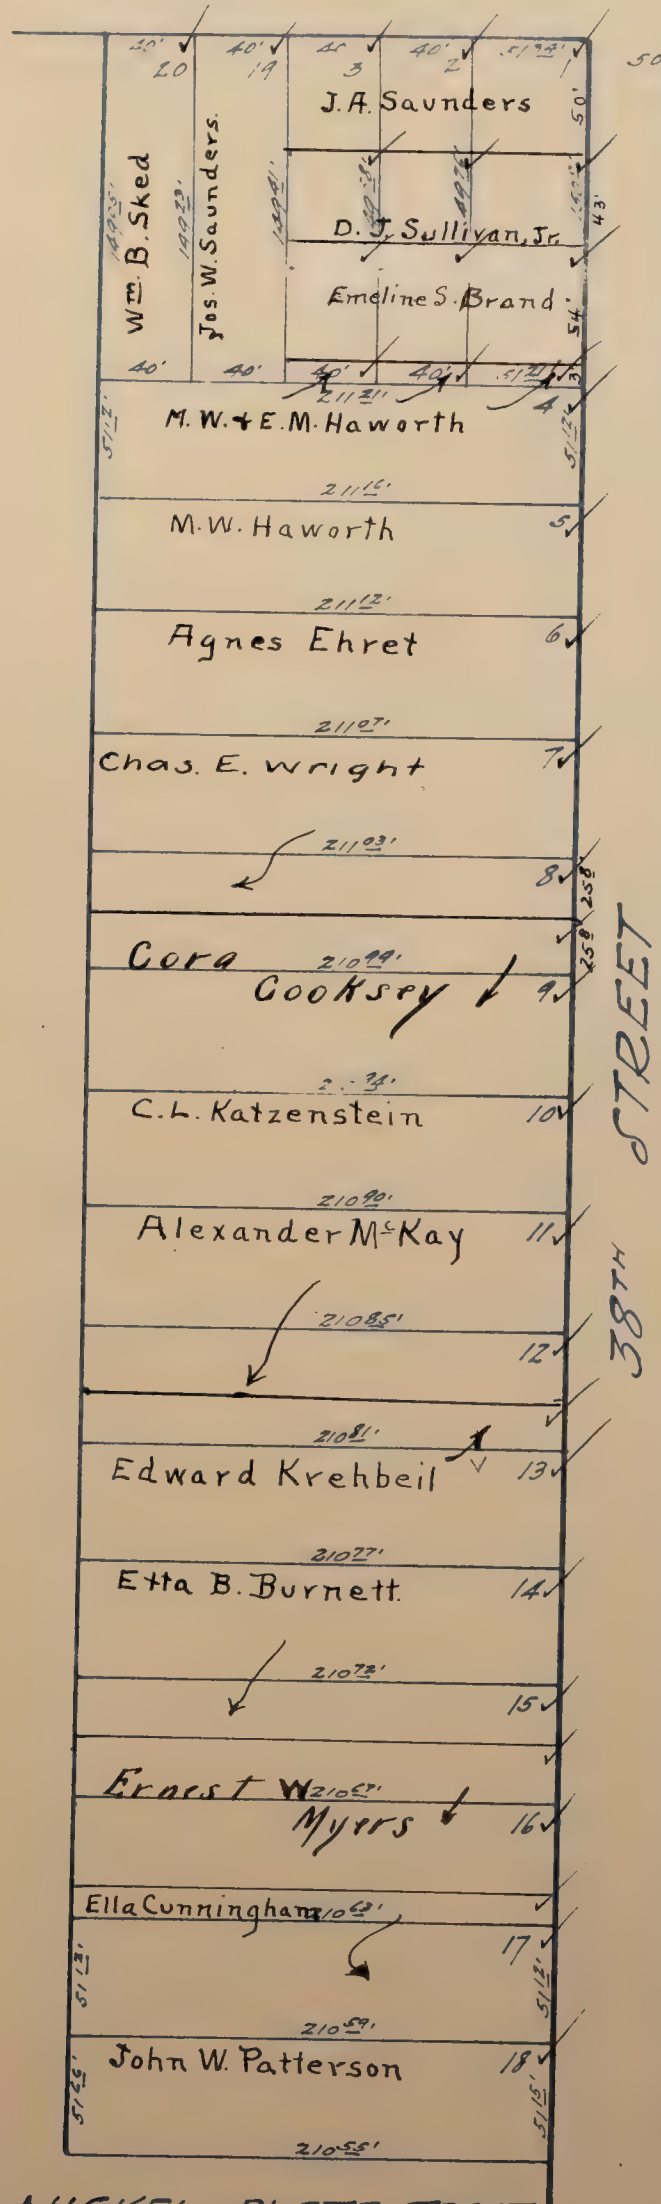


NICKEL PLATE TRACT

N. CLARK TRACT ✓

Scale: 1 inch = 80 feet.

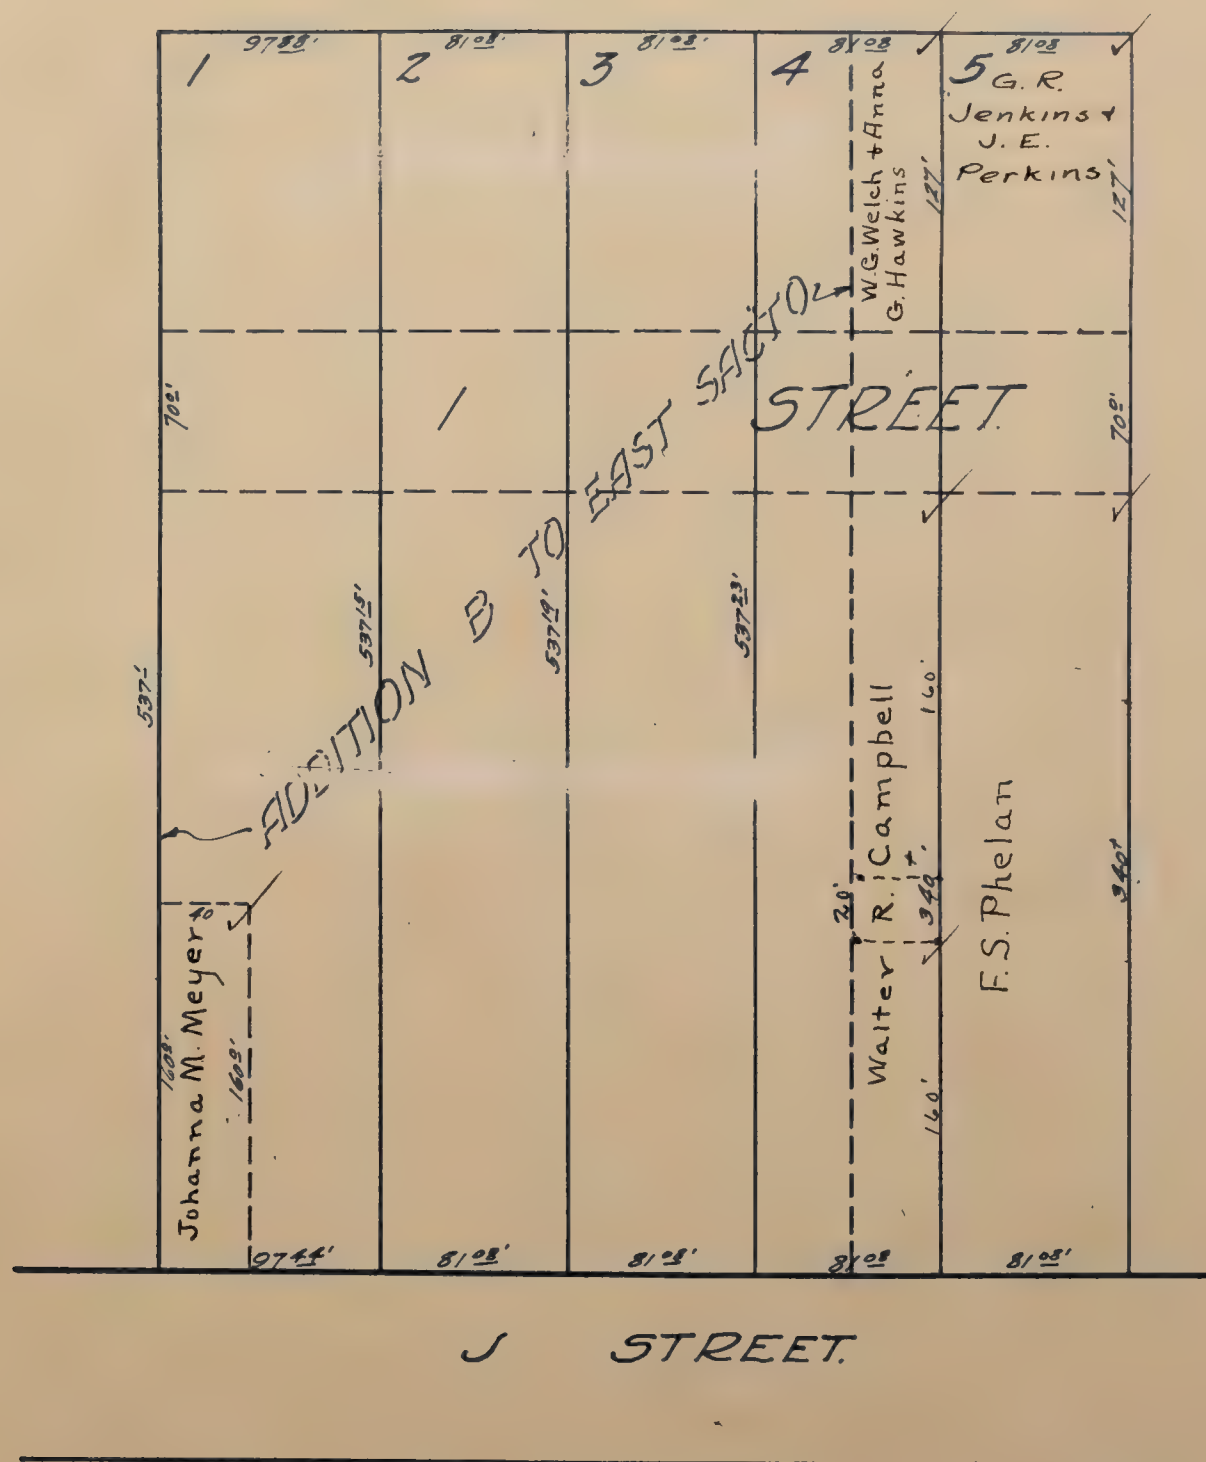

GLOVERKNOLL
Scale: 1 inch = 40 feet

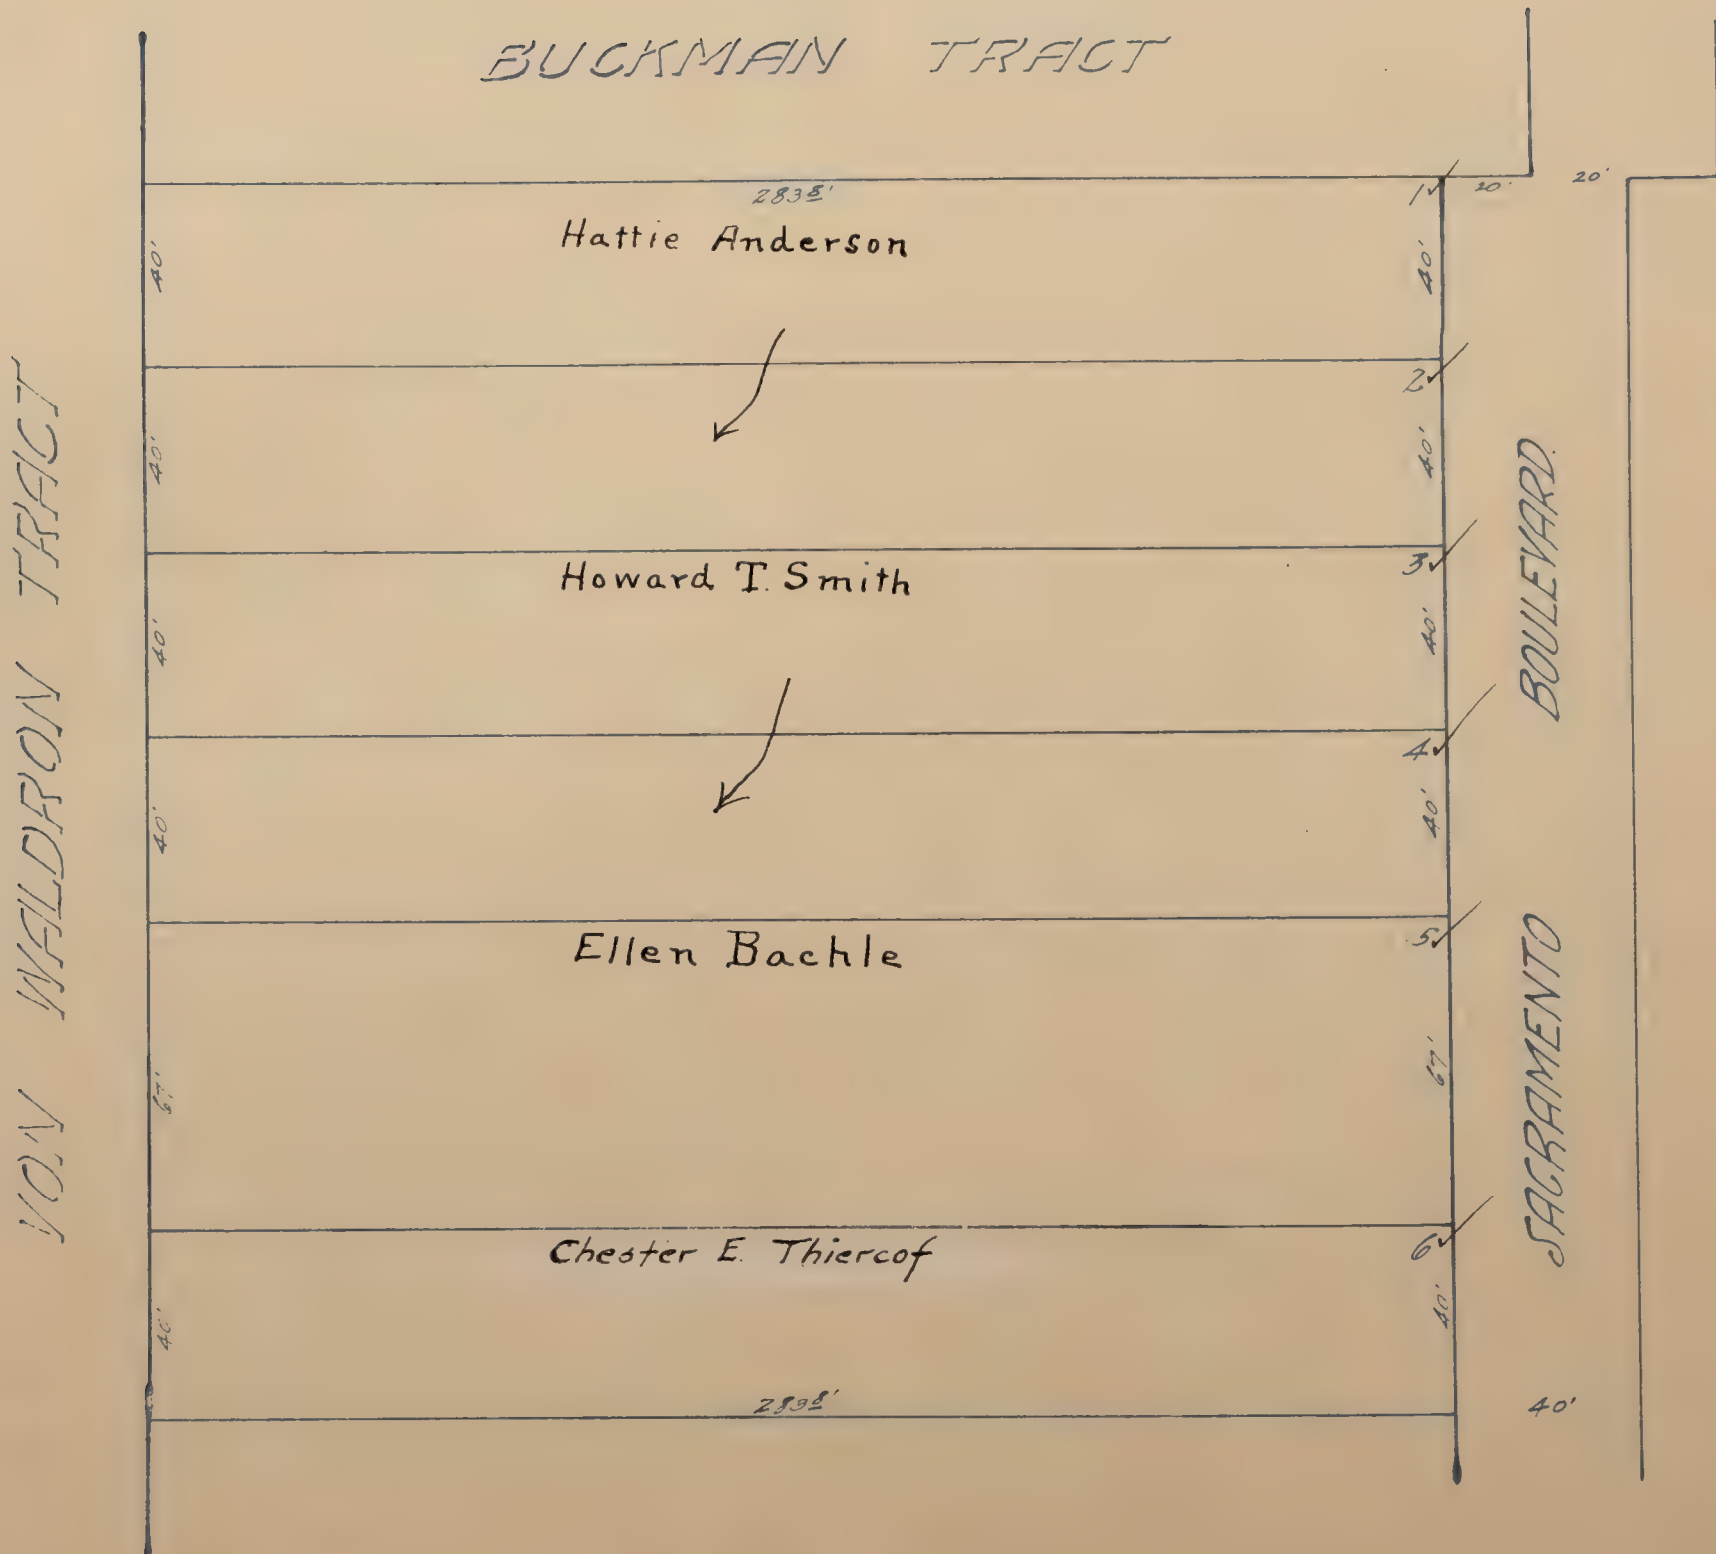


COLOMA HEIGHTS

Scale: 1/4 inch = 80 feet

NOTE: Comprises Lots 13, 14, 18 & 19 of the Louisiana Tract


Blanks to O.F. Heilbron

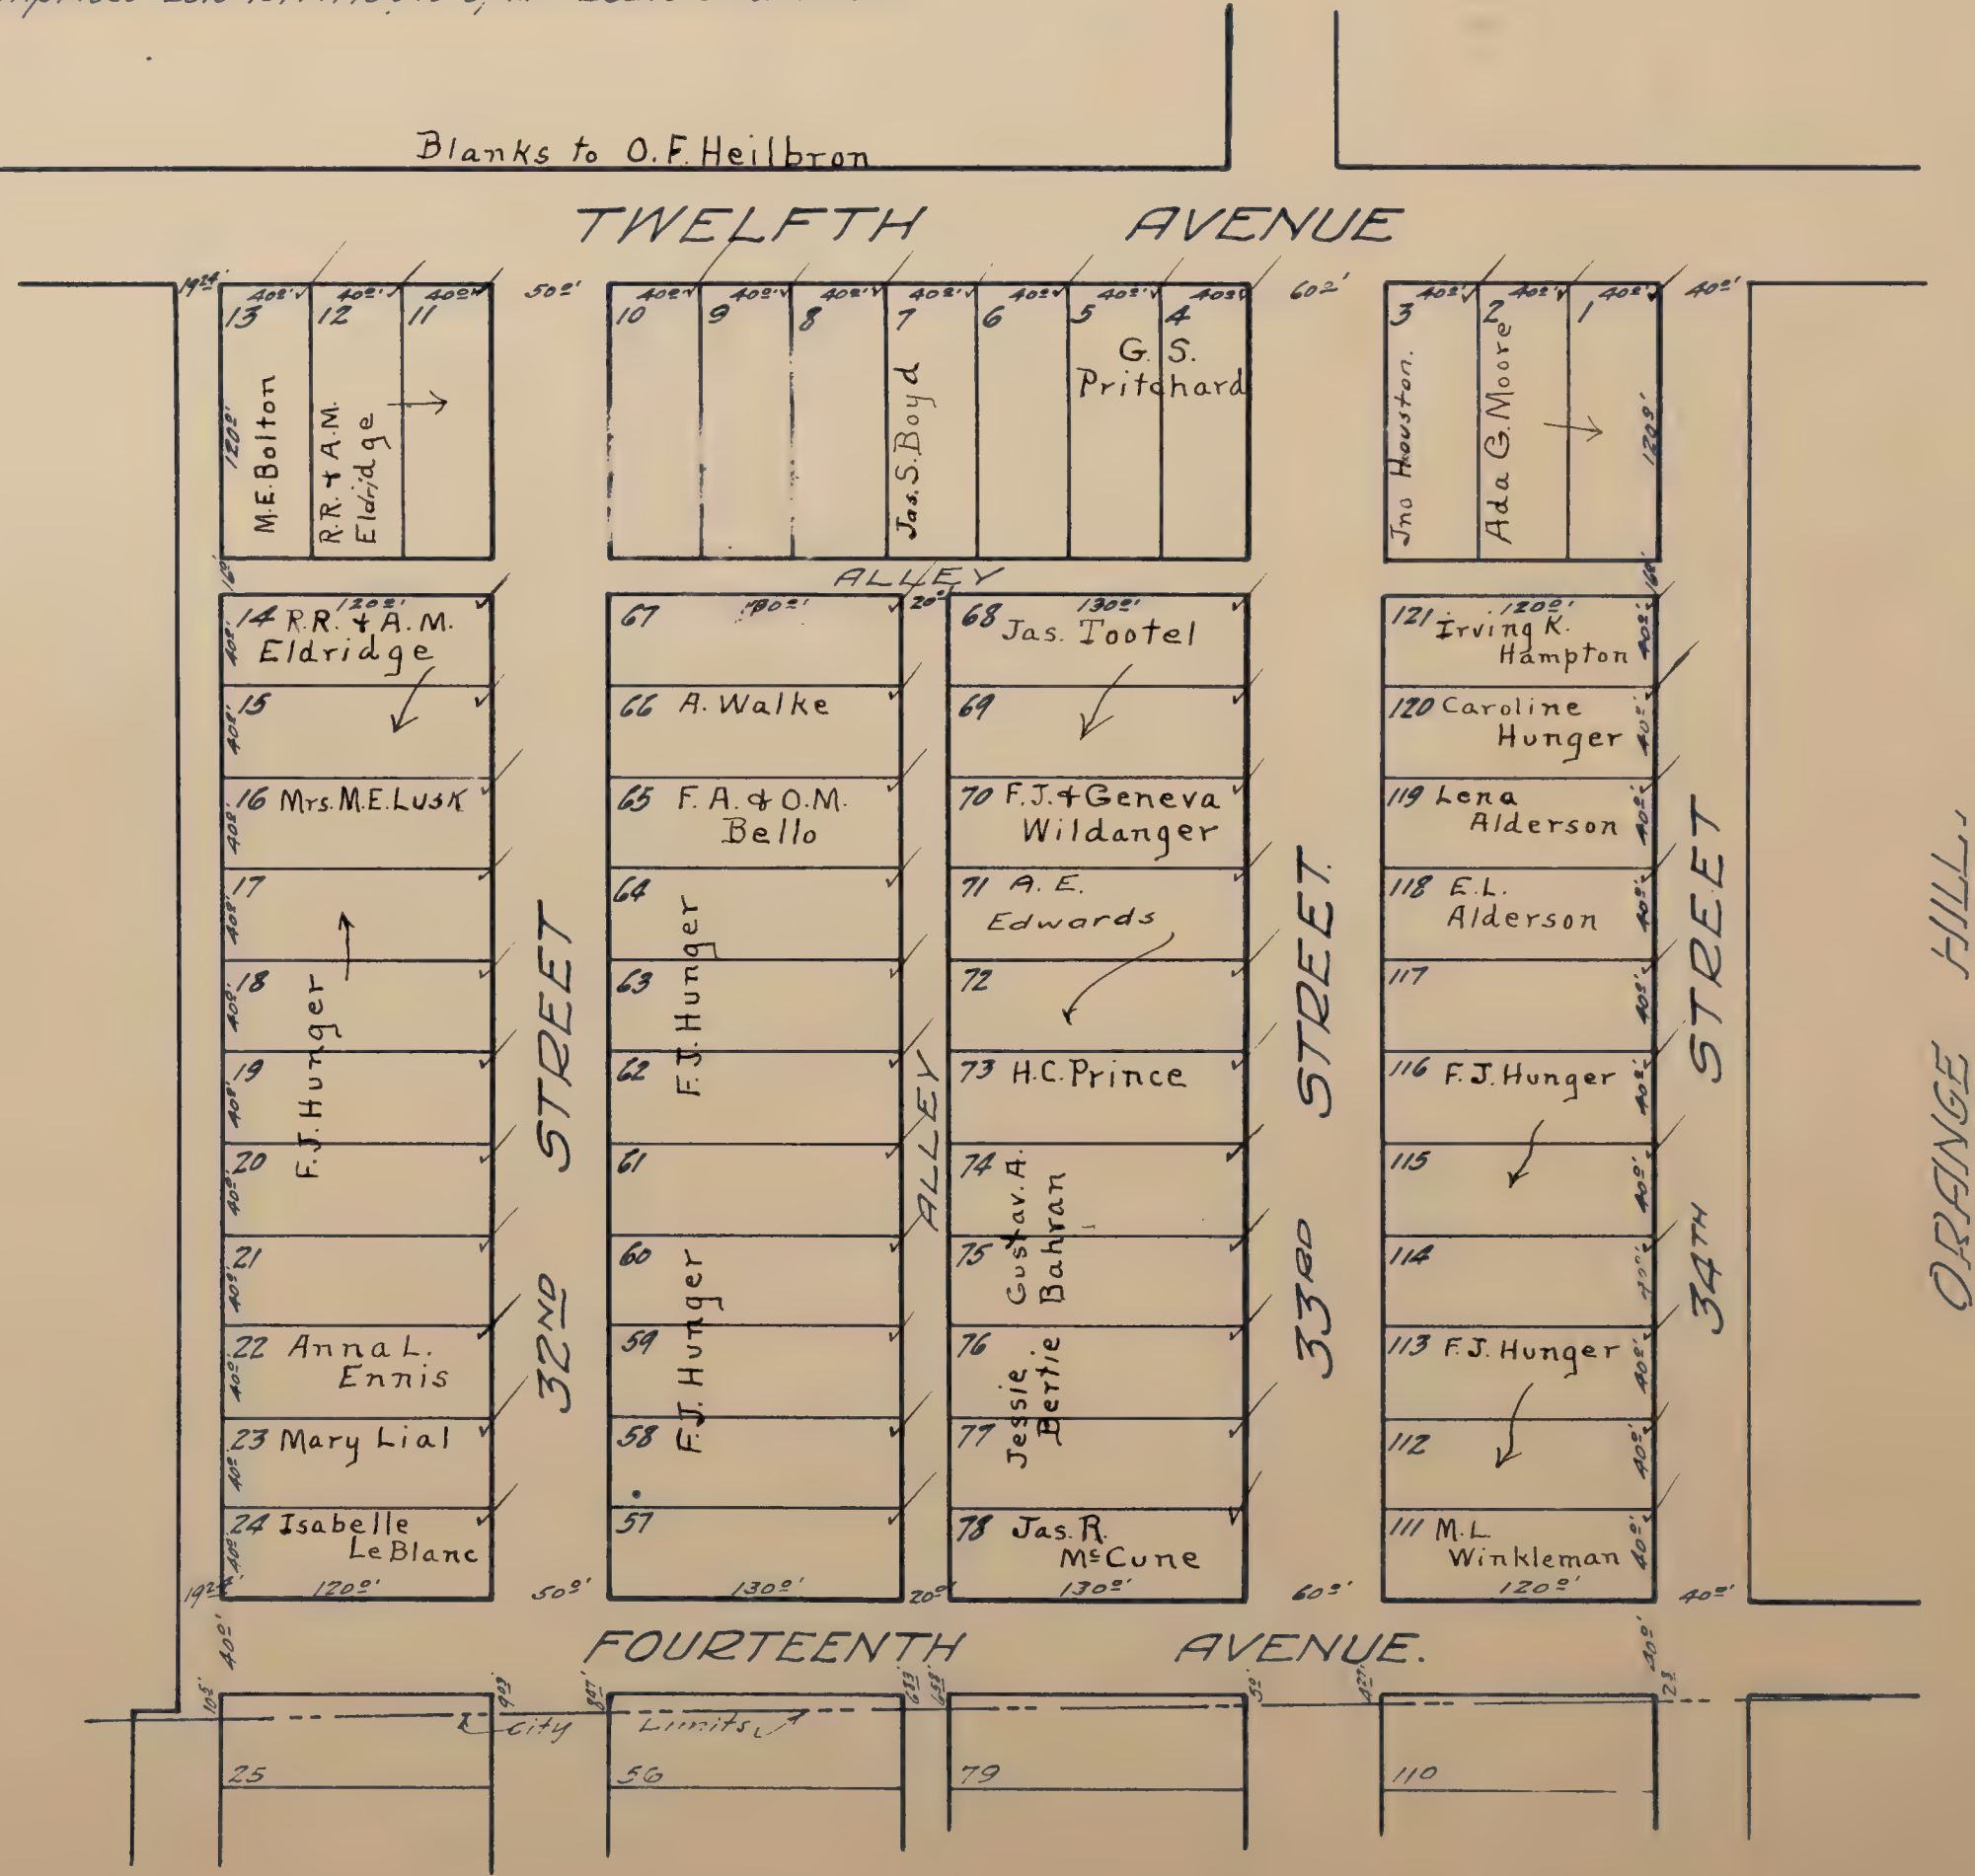

COLUMBIA TERRACE.

Scale: 1 inch = 80 feet.

ADDITION A TO OAK PARK

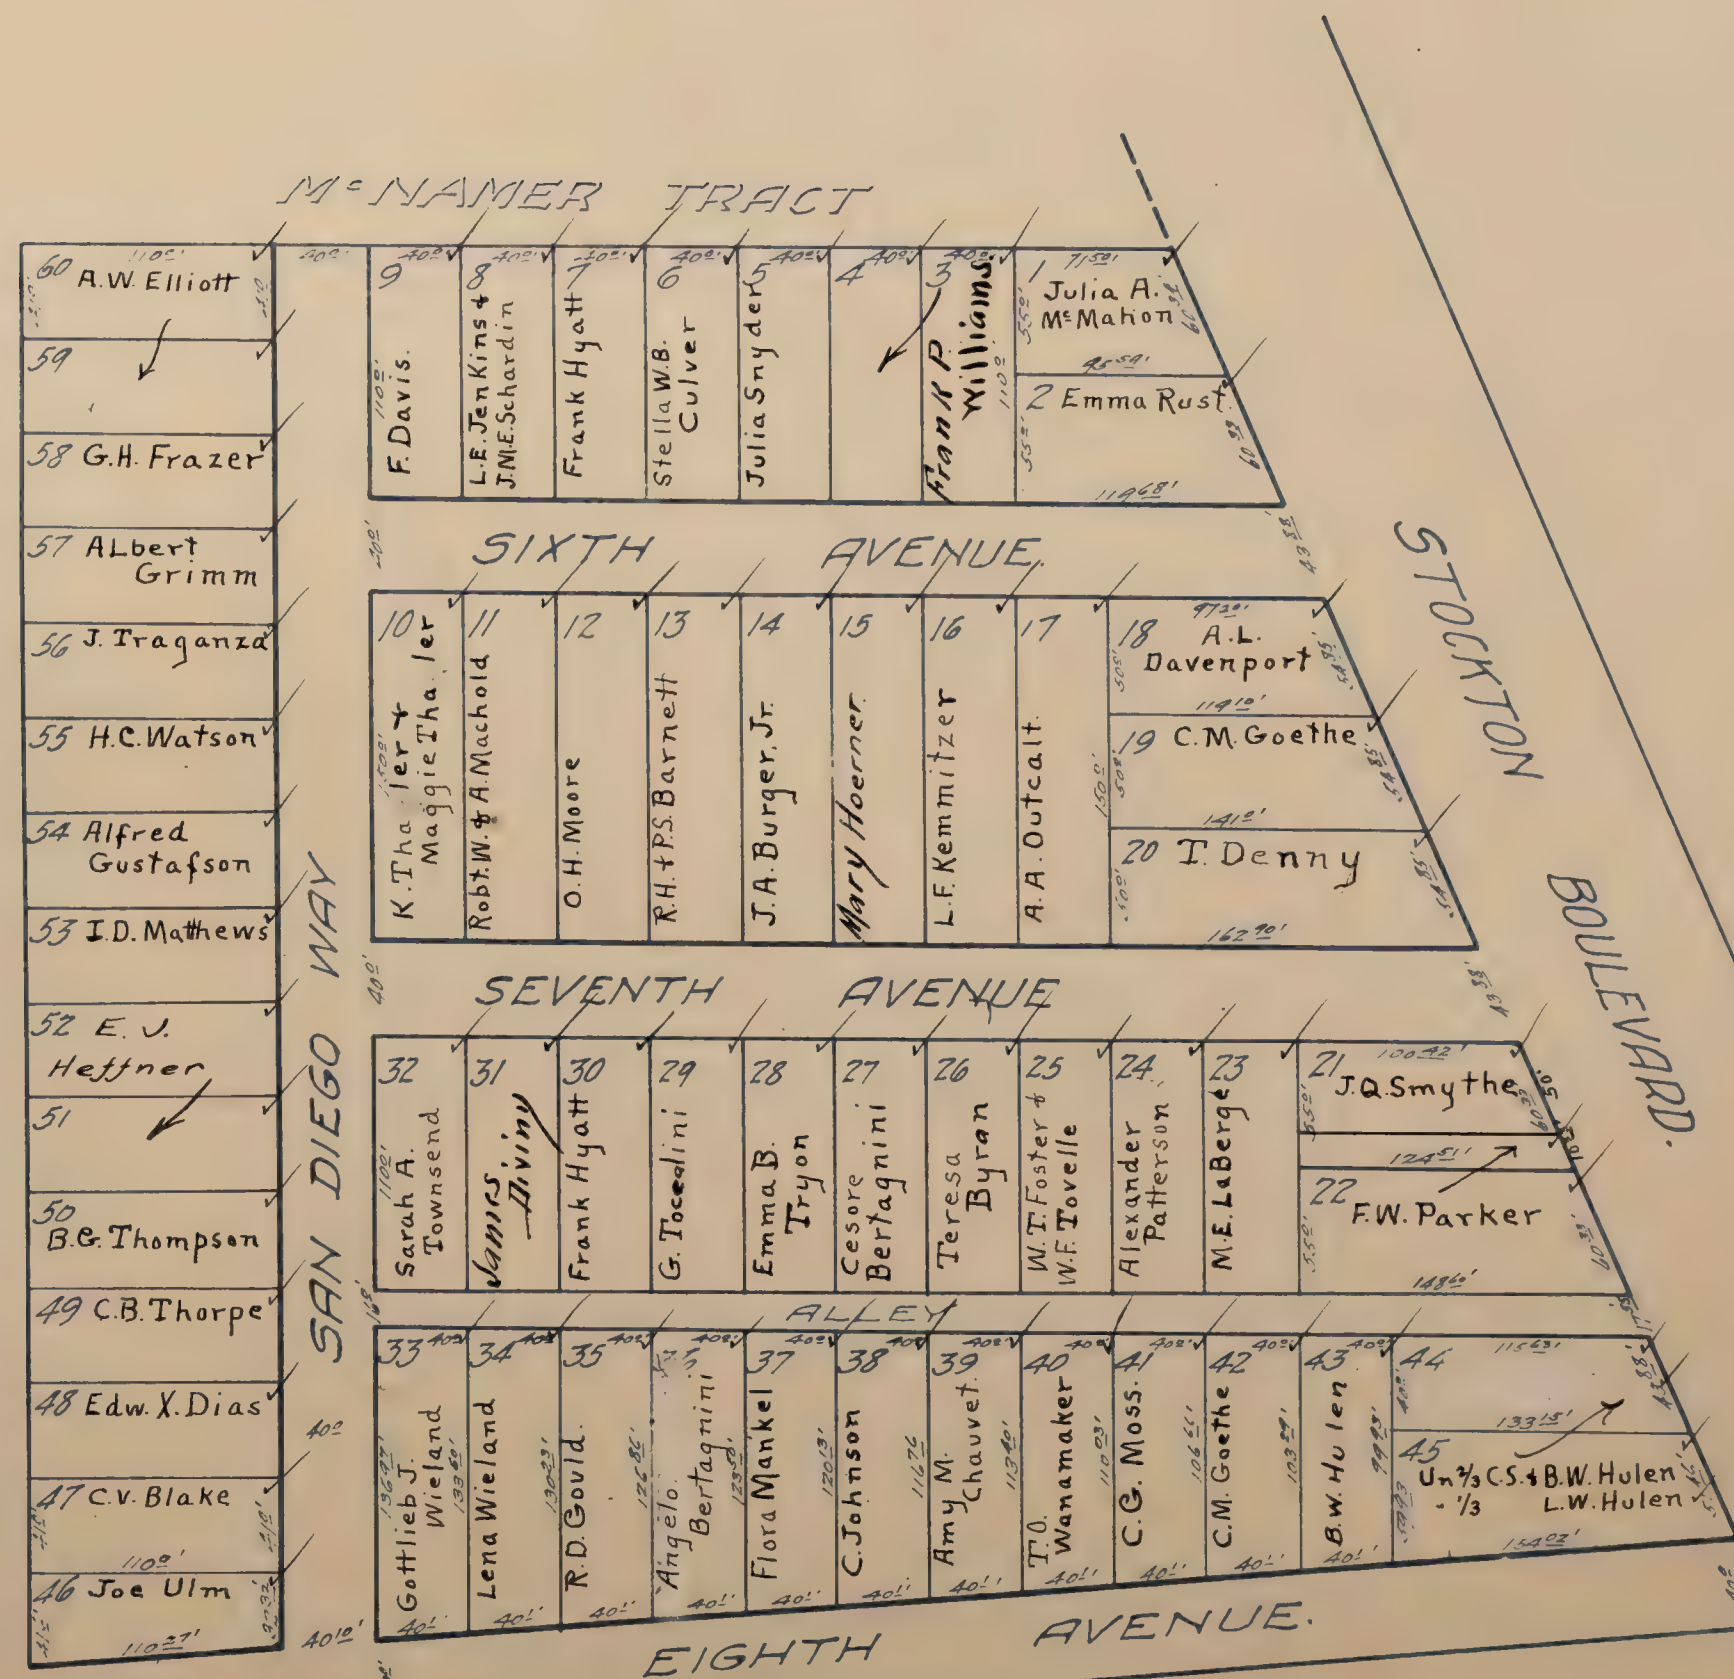


CONLEY TRACT ✓

Scale: 1 inch = 80 ft.

NOTE: Comprises all of Lots 7 & 8 of the Altamont Tract.


Blanks to Chas. & Annie Conley.

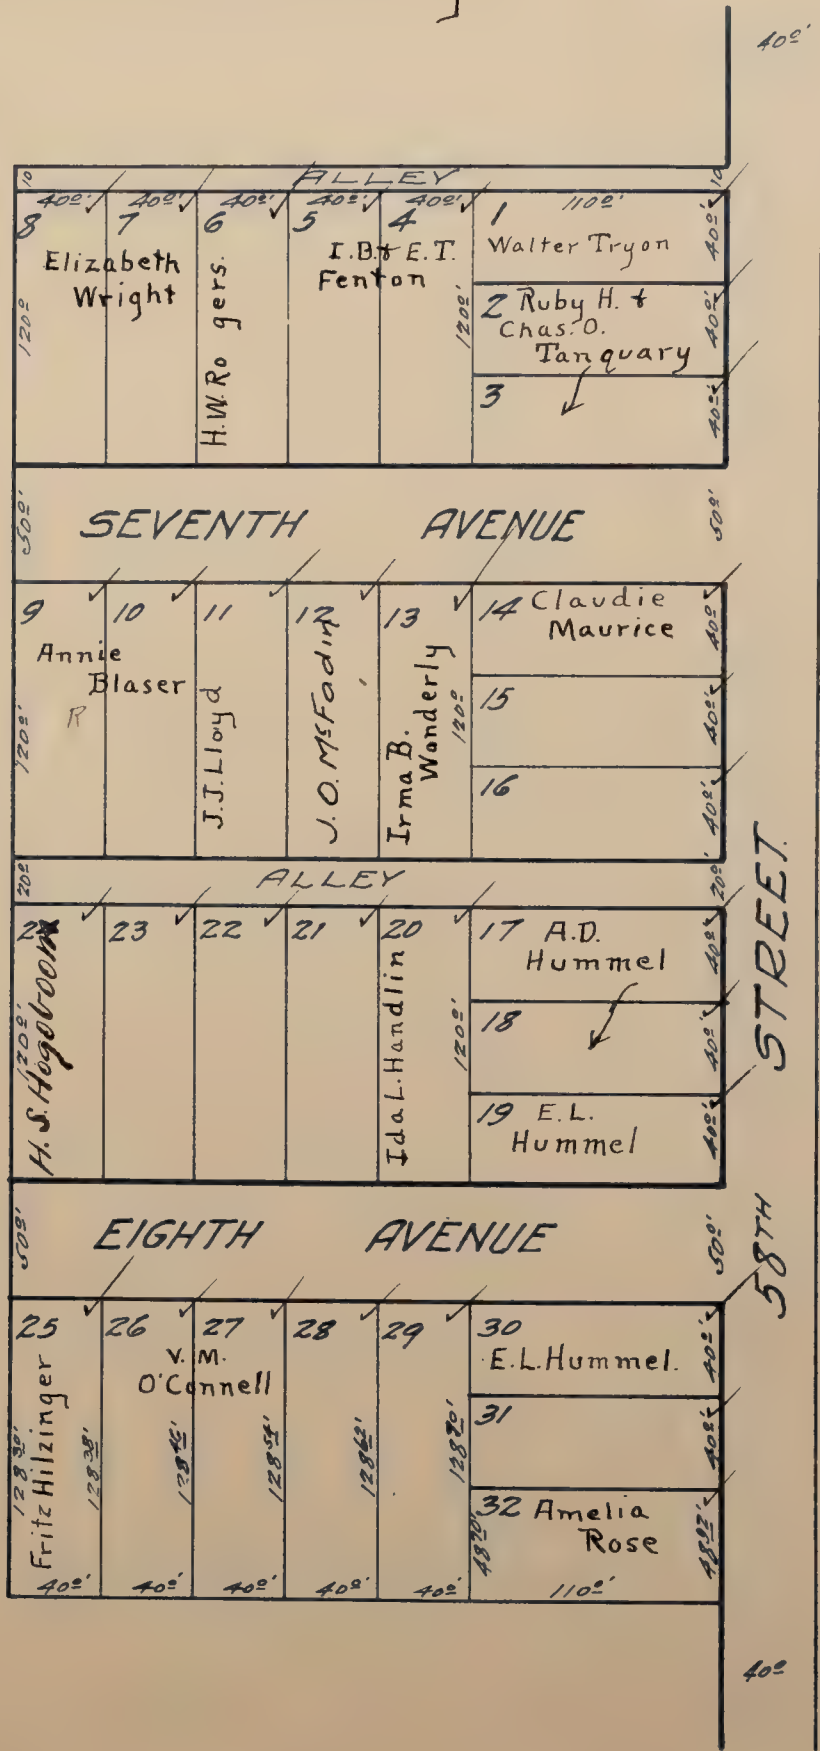

COPE SUBDIVISION NO 4. ✓

Scale : 1 Inch = 80 Feet.

Blanks to Jno. Mento.

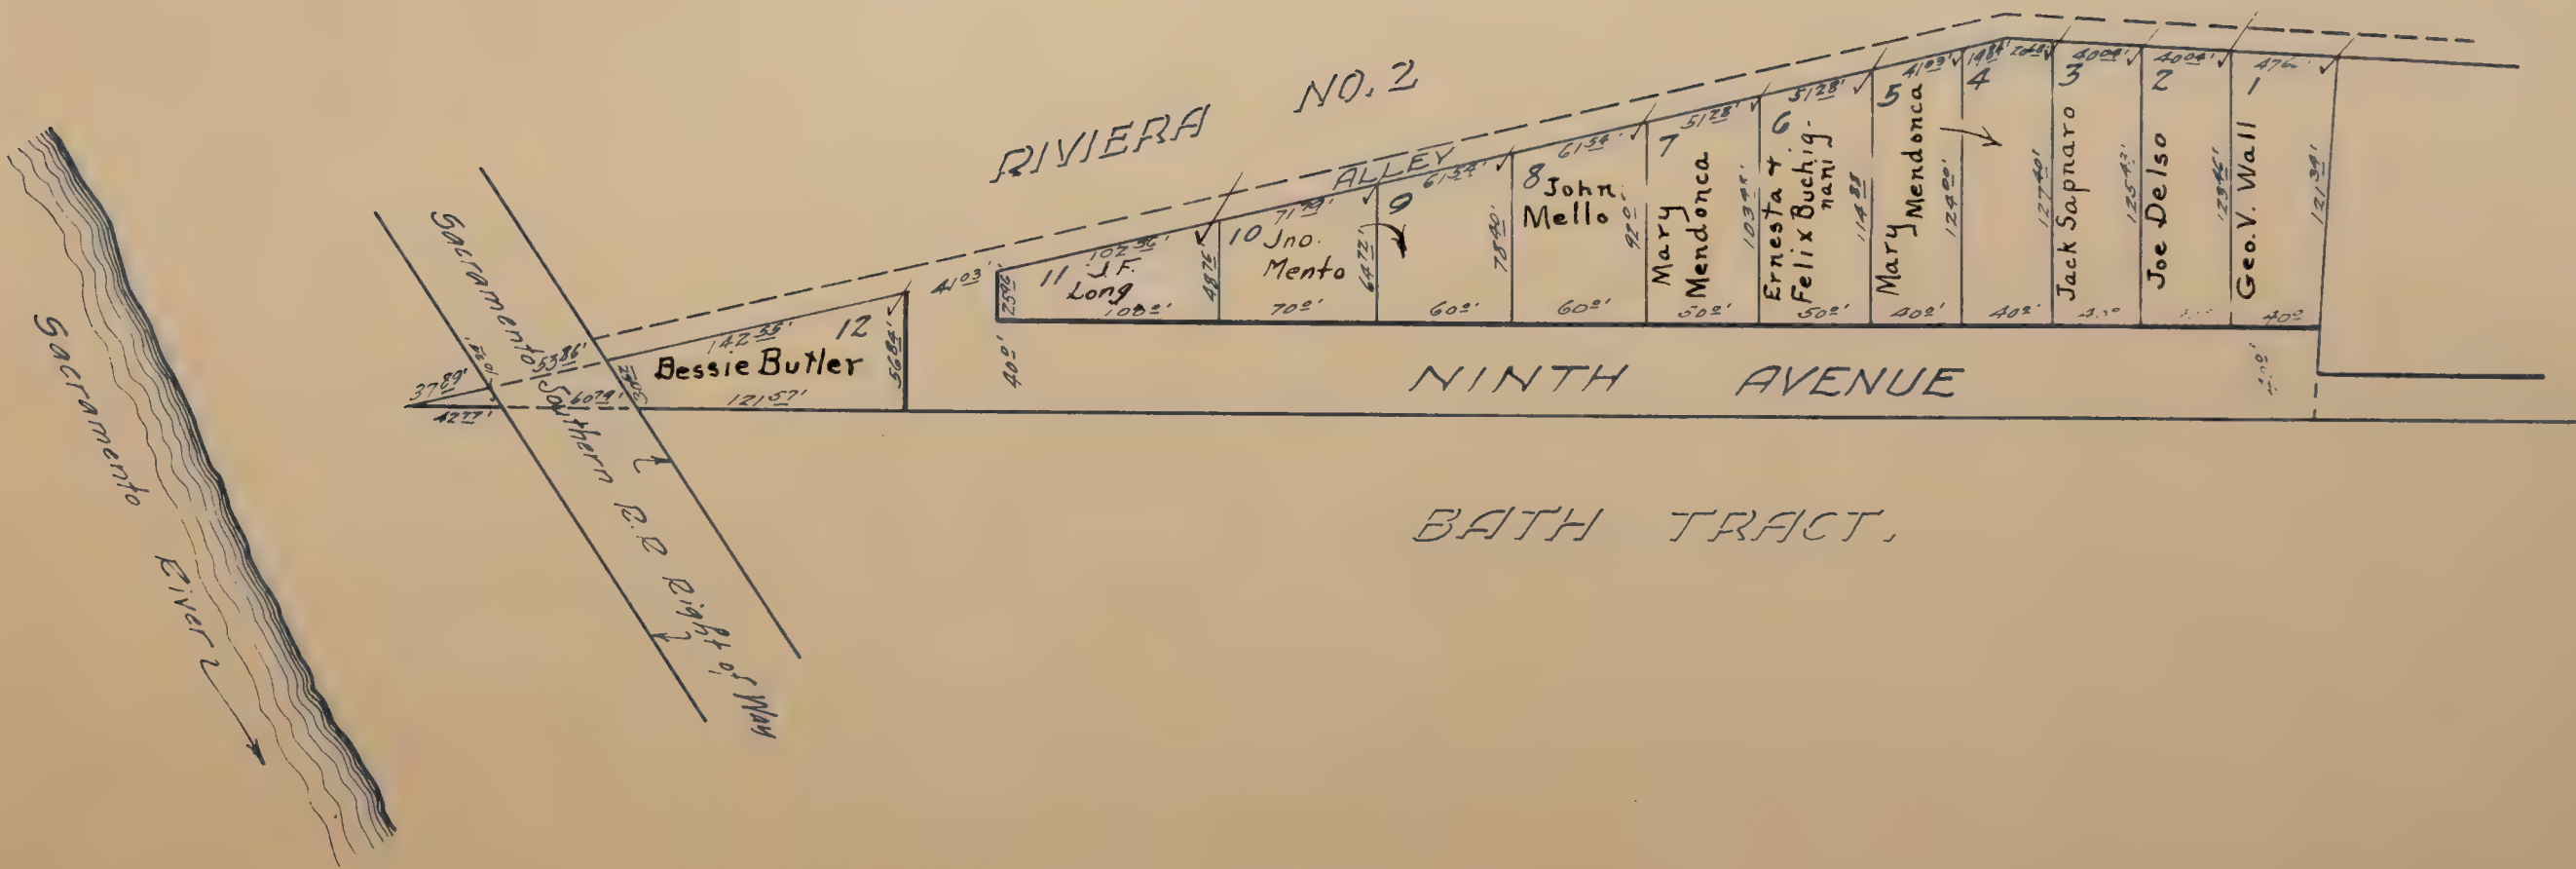

GRANDALL TRACT ✓
Scale: 1/4 inch = 40 feet.




CRESCENT PARK ✓

Scale: 1/4 inch = 80 feet

N. DISTRICT 6


Blanks to W.O. Bowers Est.

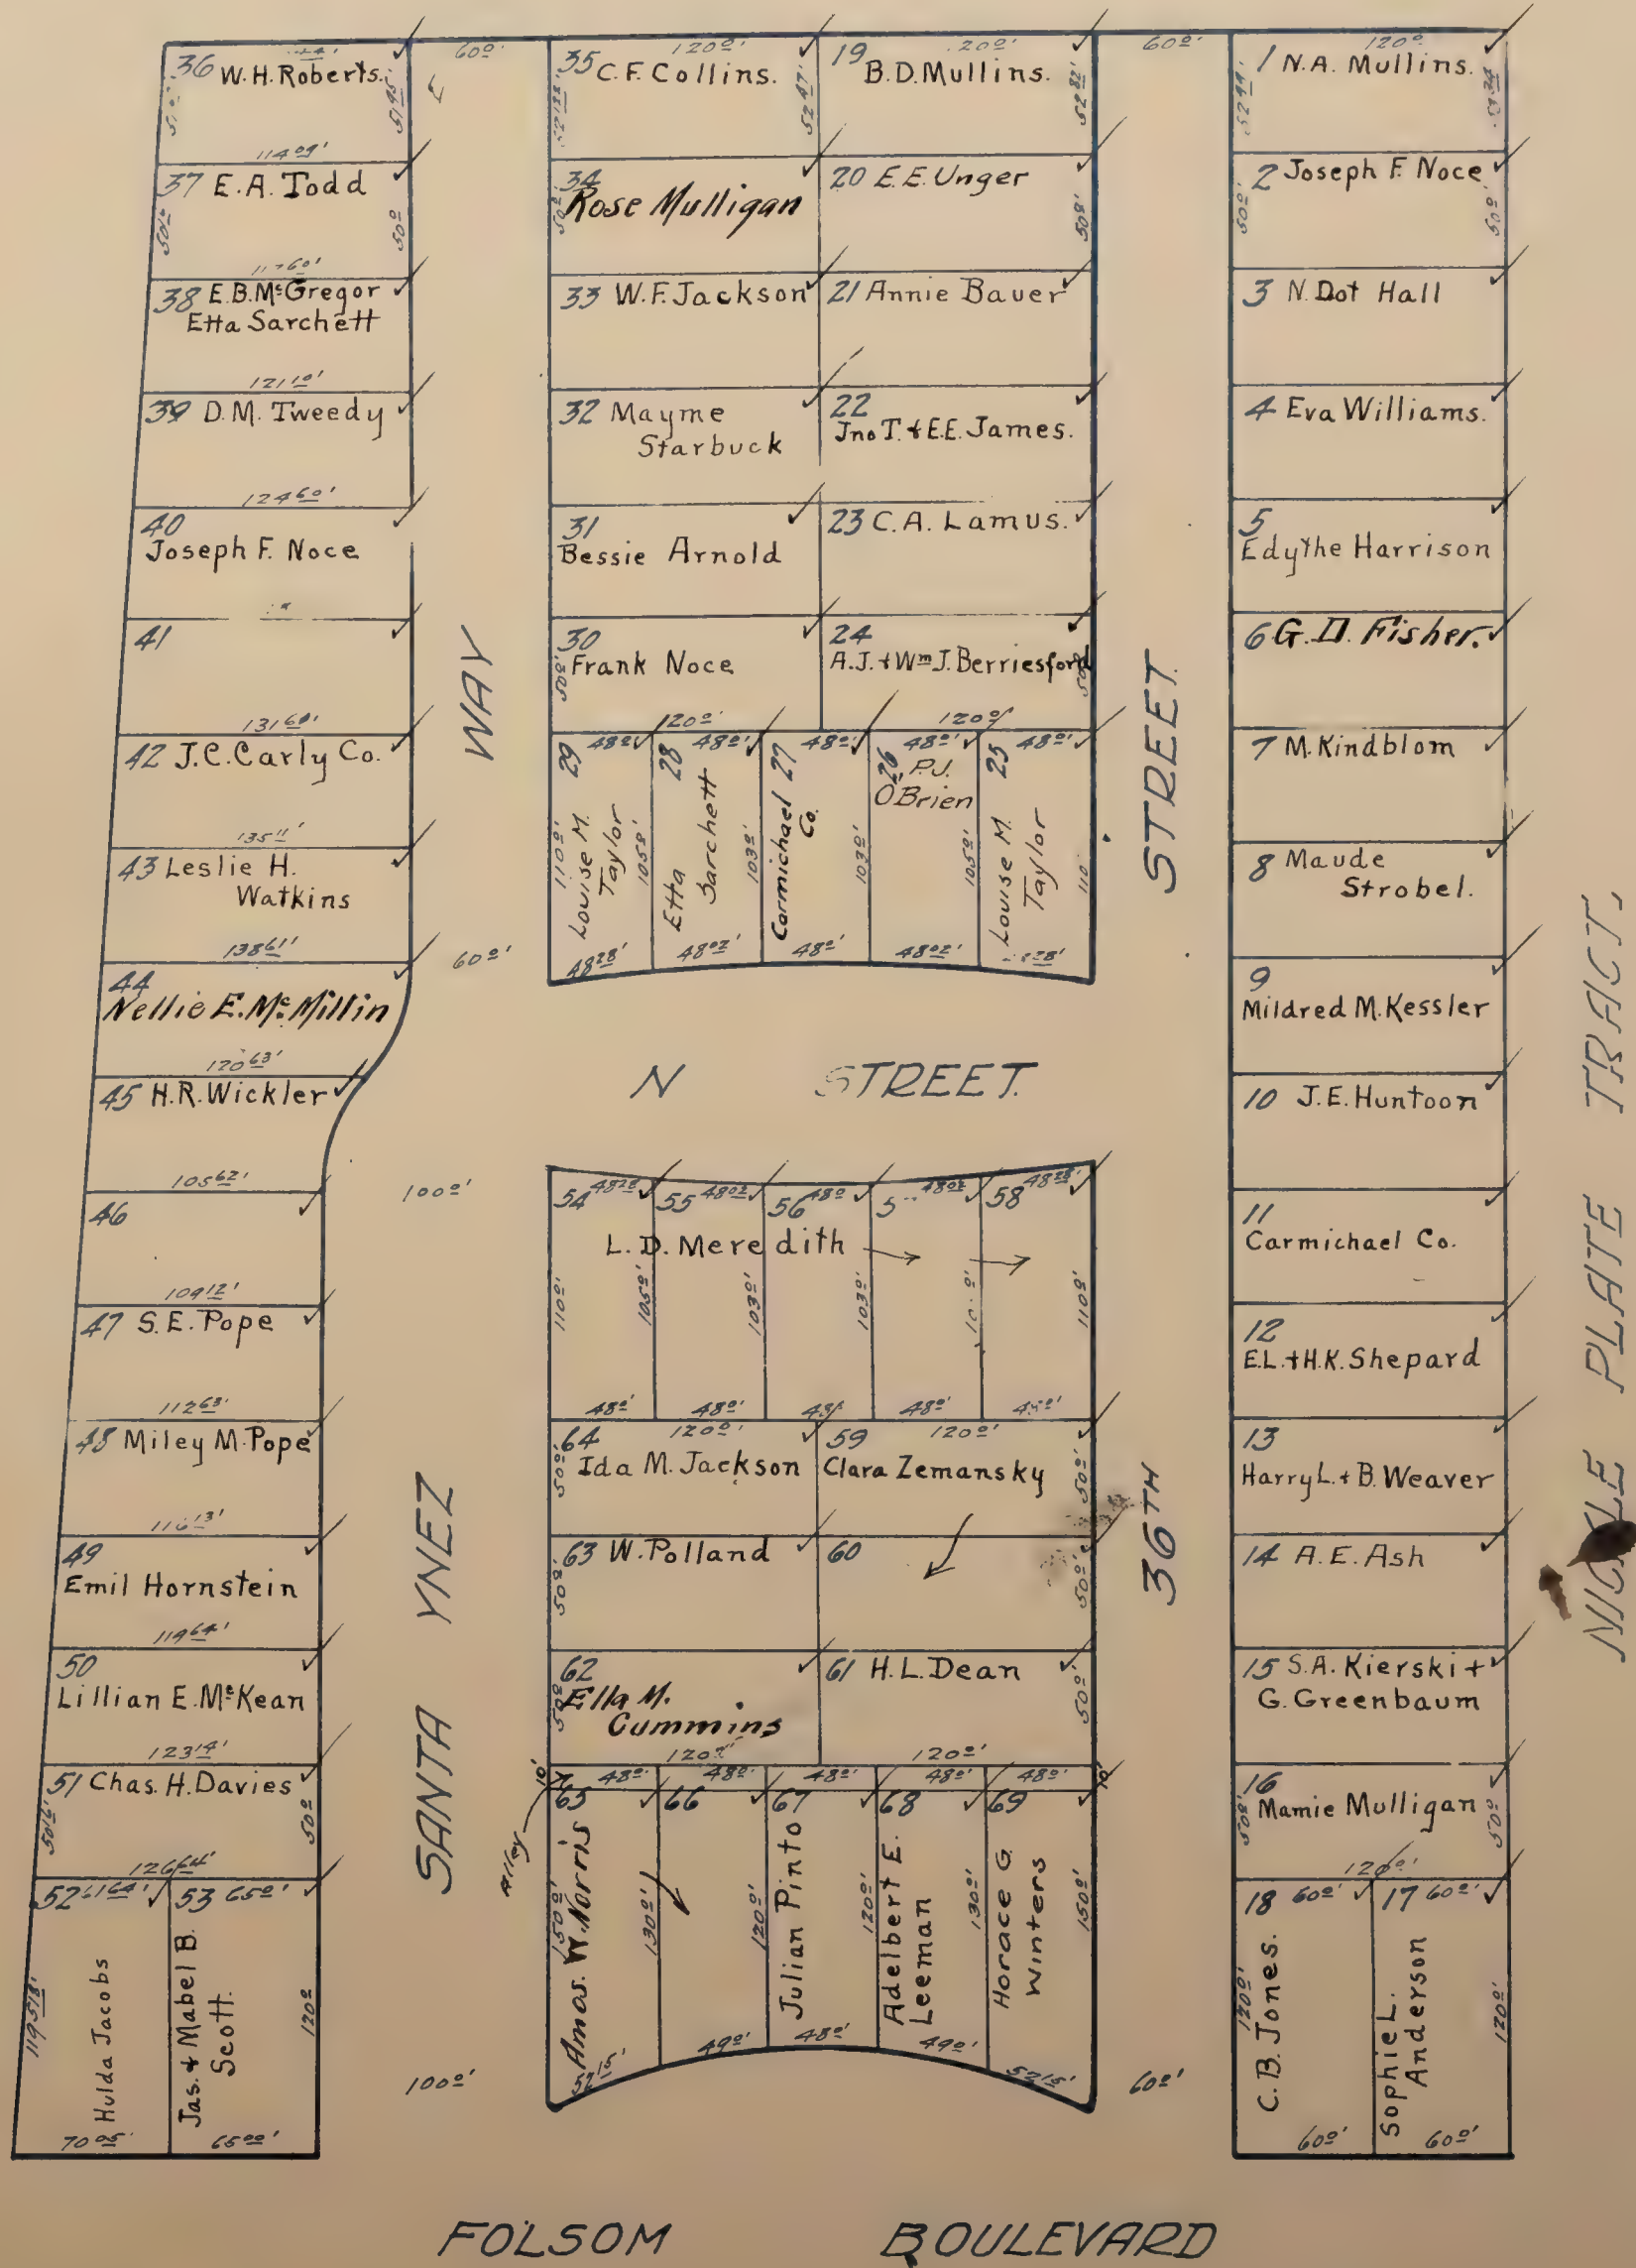

CRESCENT PARK EXTENSION ✓

Scale: 1 inch = 80 feet.


N. DISTRICT 6

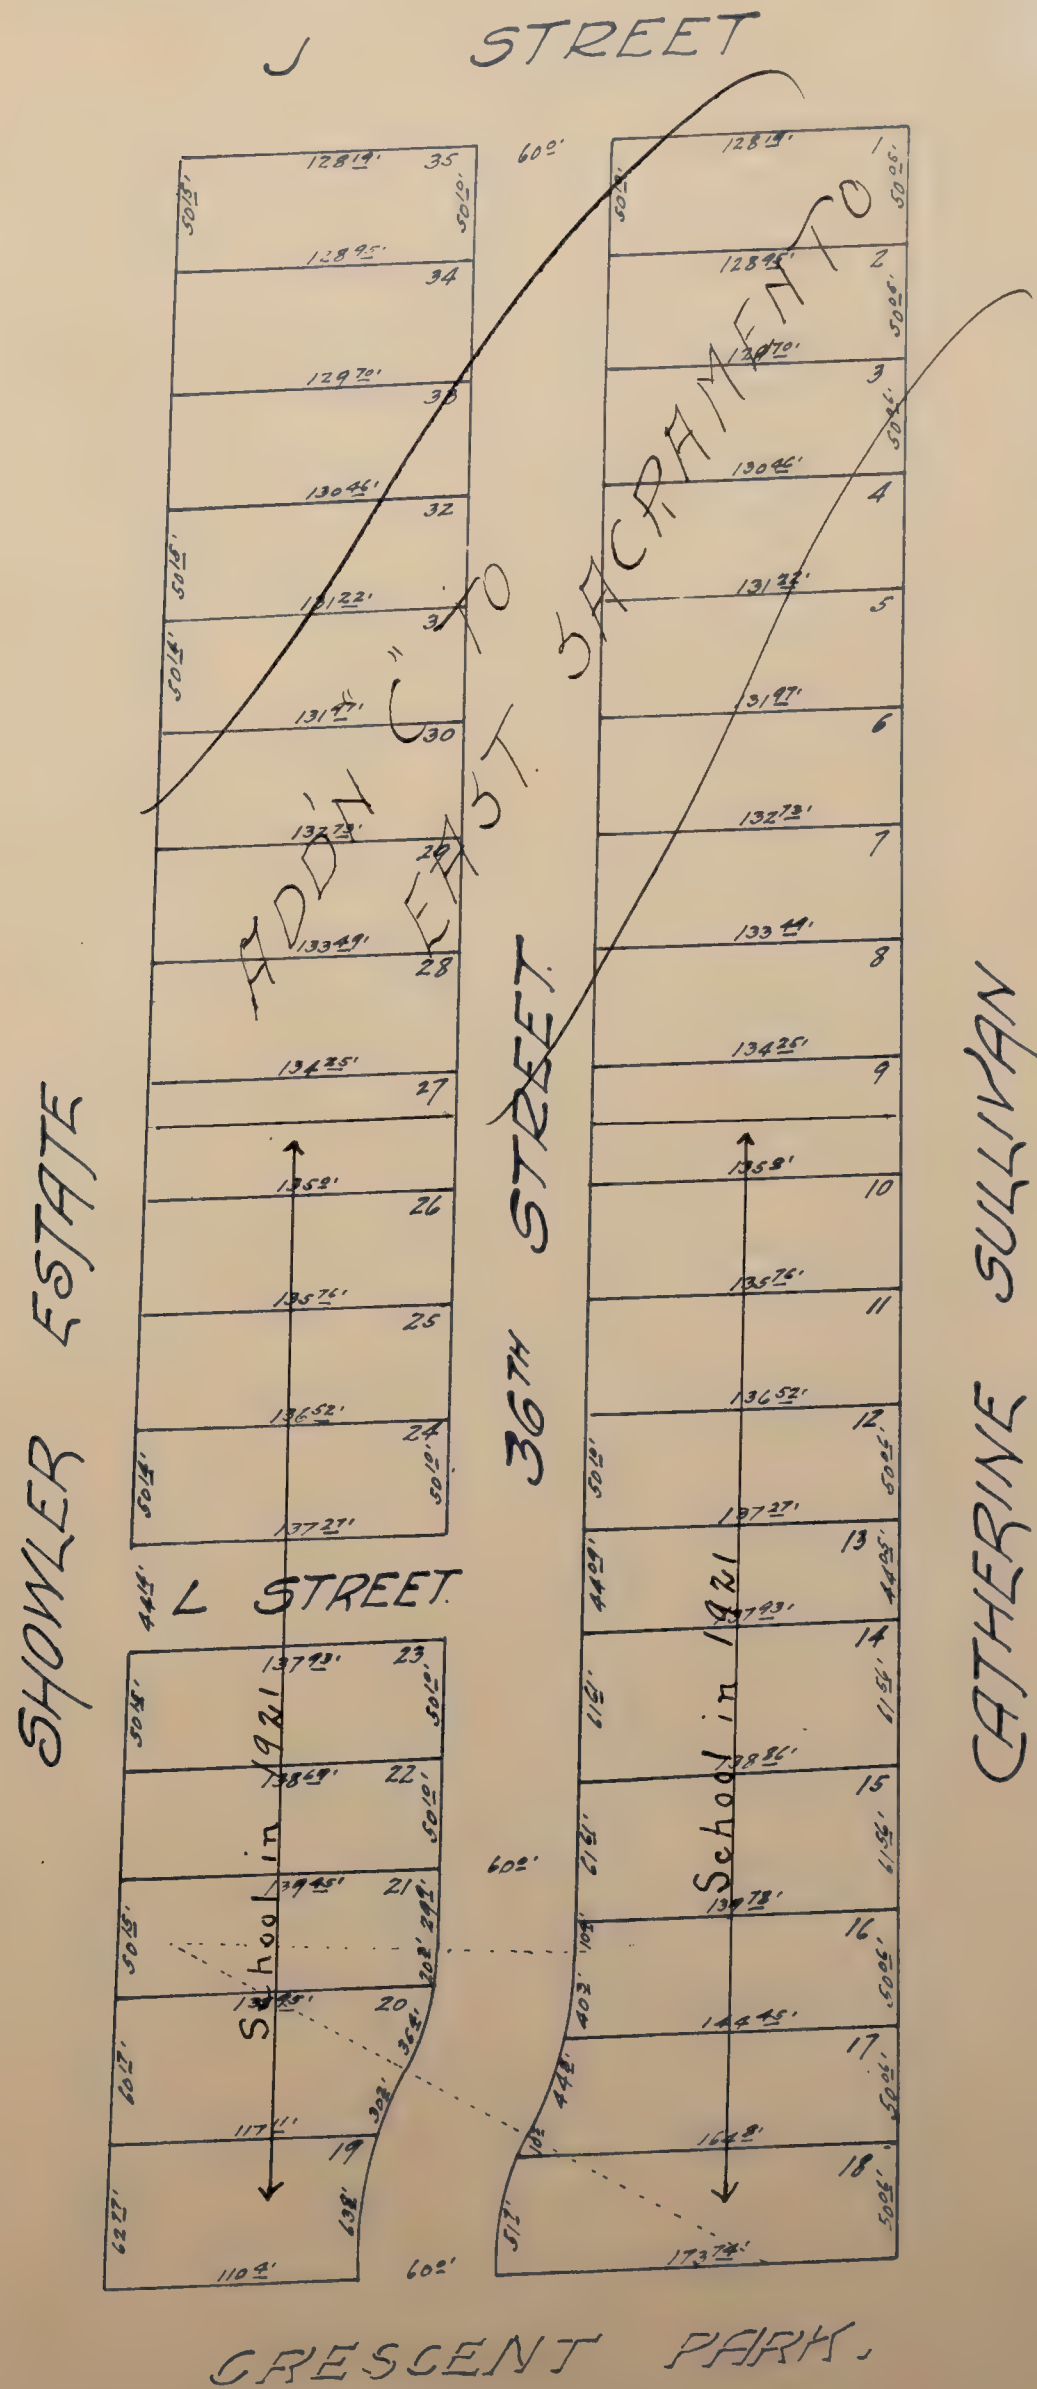

CRESS TRACT.

Scale: 1 inch = 40 feet.

Blanks to Ellen R. Cress

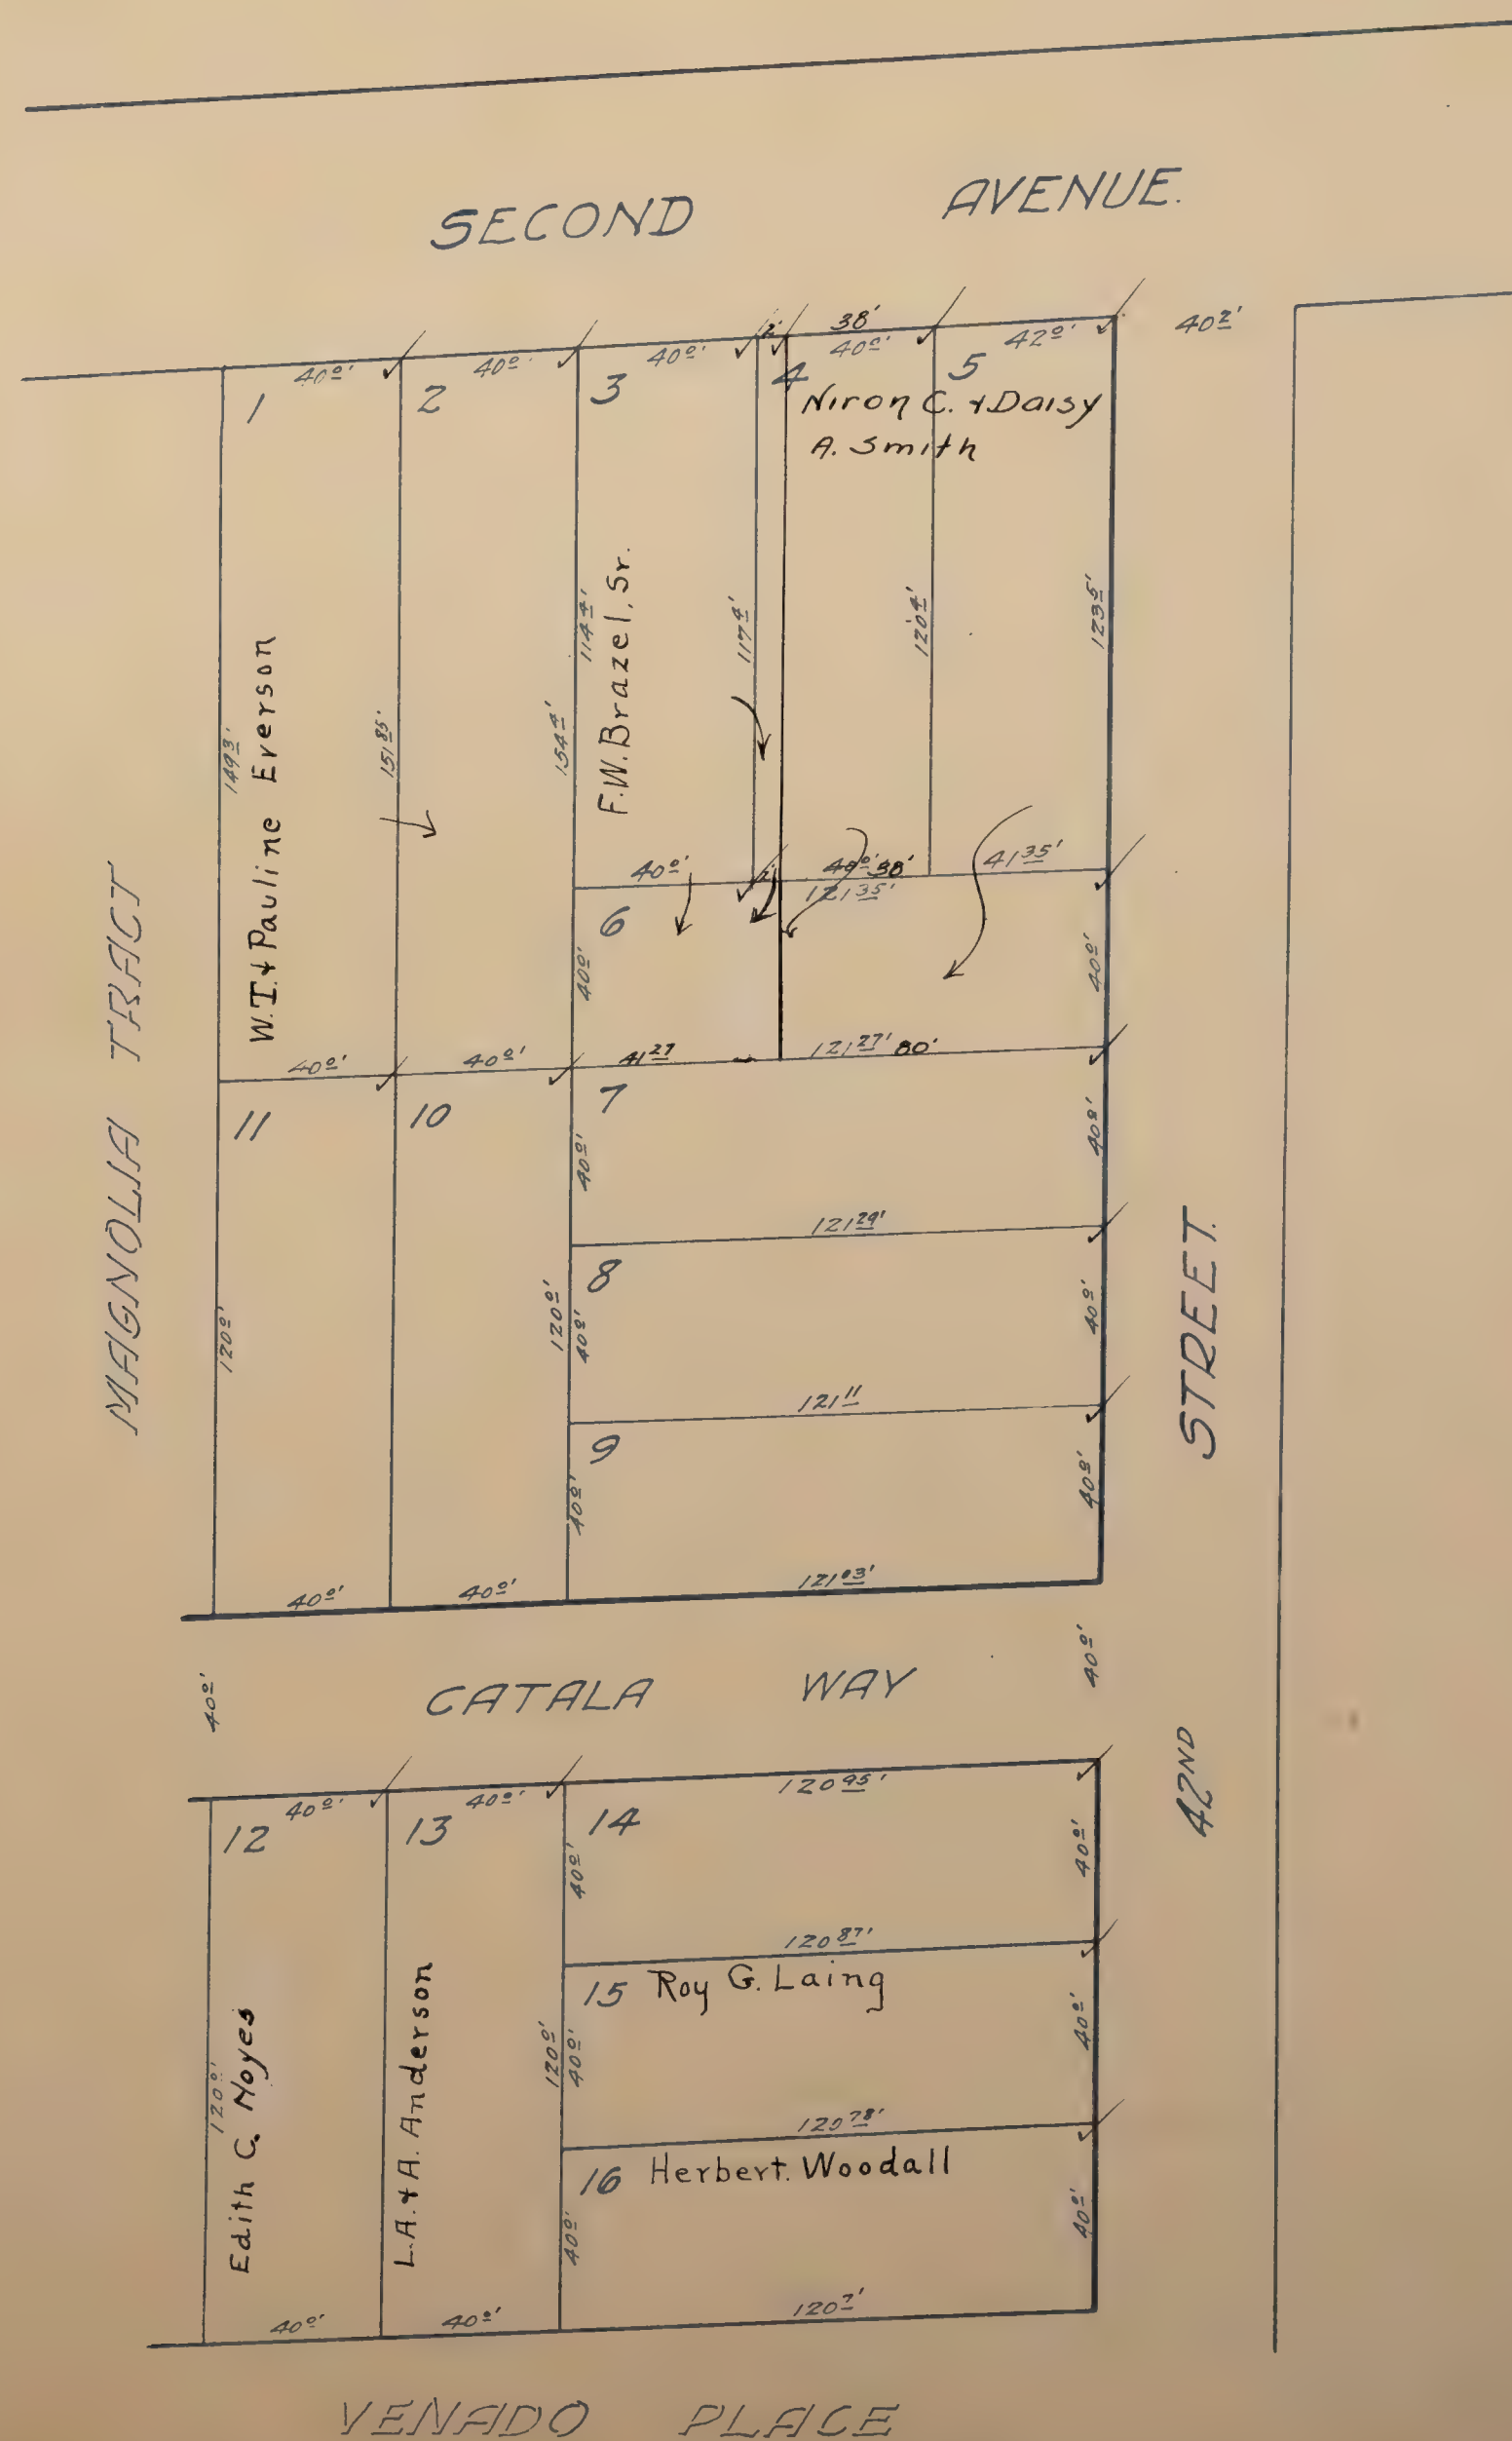


CURTIS & BOWLEY'S ADDN

Scale 1/4 inch = 80 feet.

ALLEN - LEITCH TRACT


EVERY TRACT

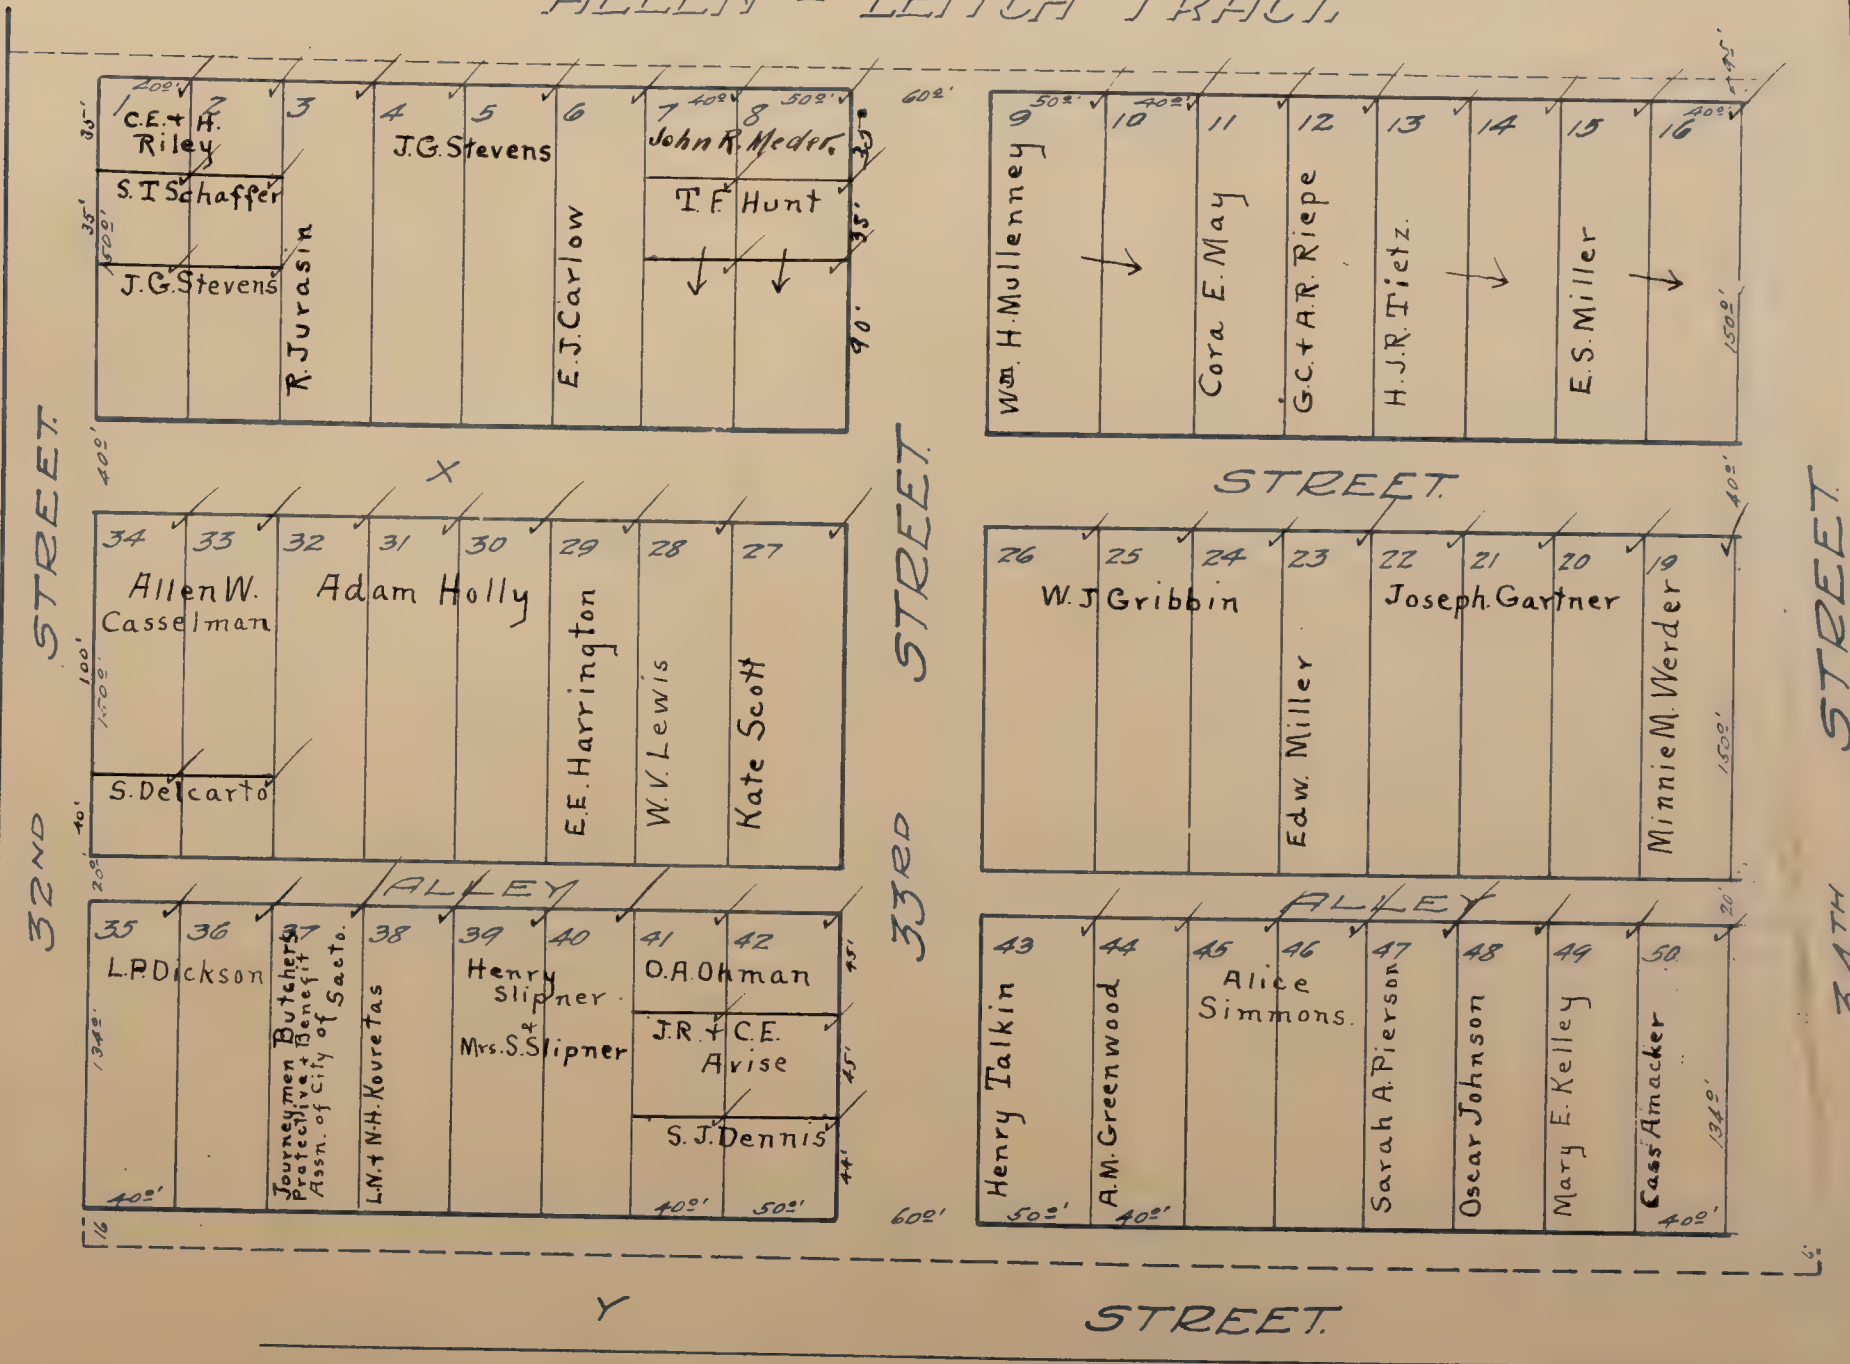

GERBER BROS TRACT

CURTIS OAKS

Scale: 1 Inch = 80 feet.

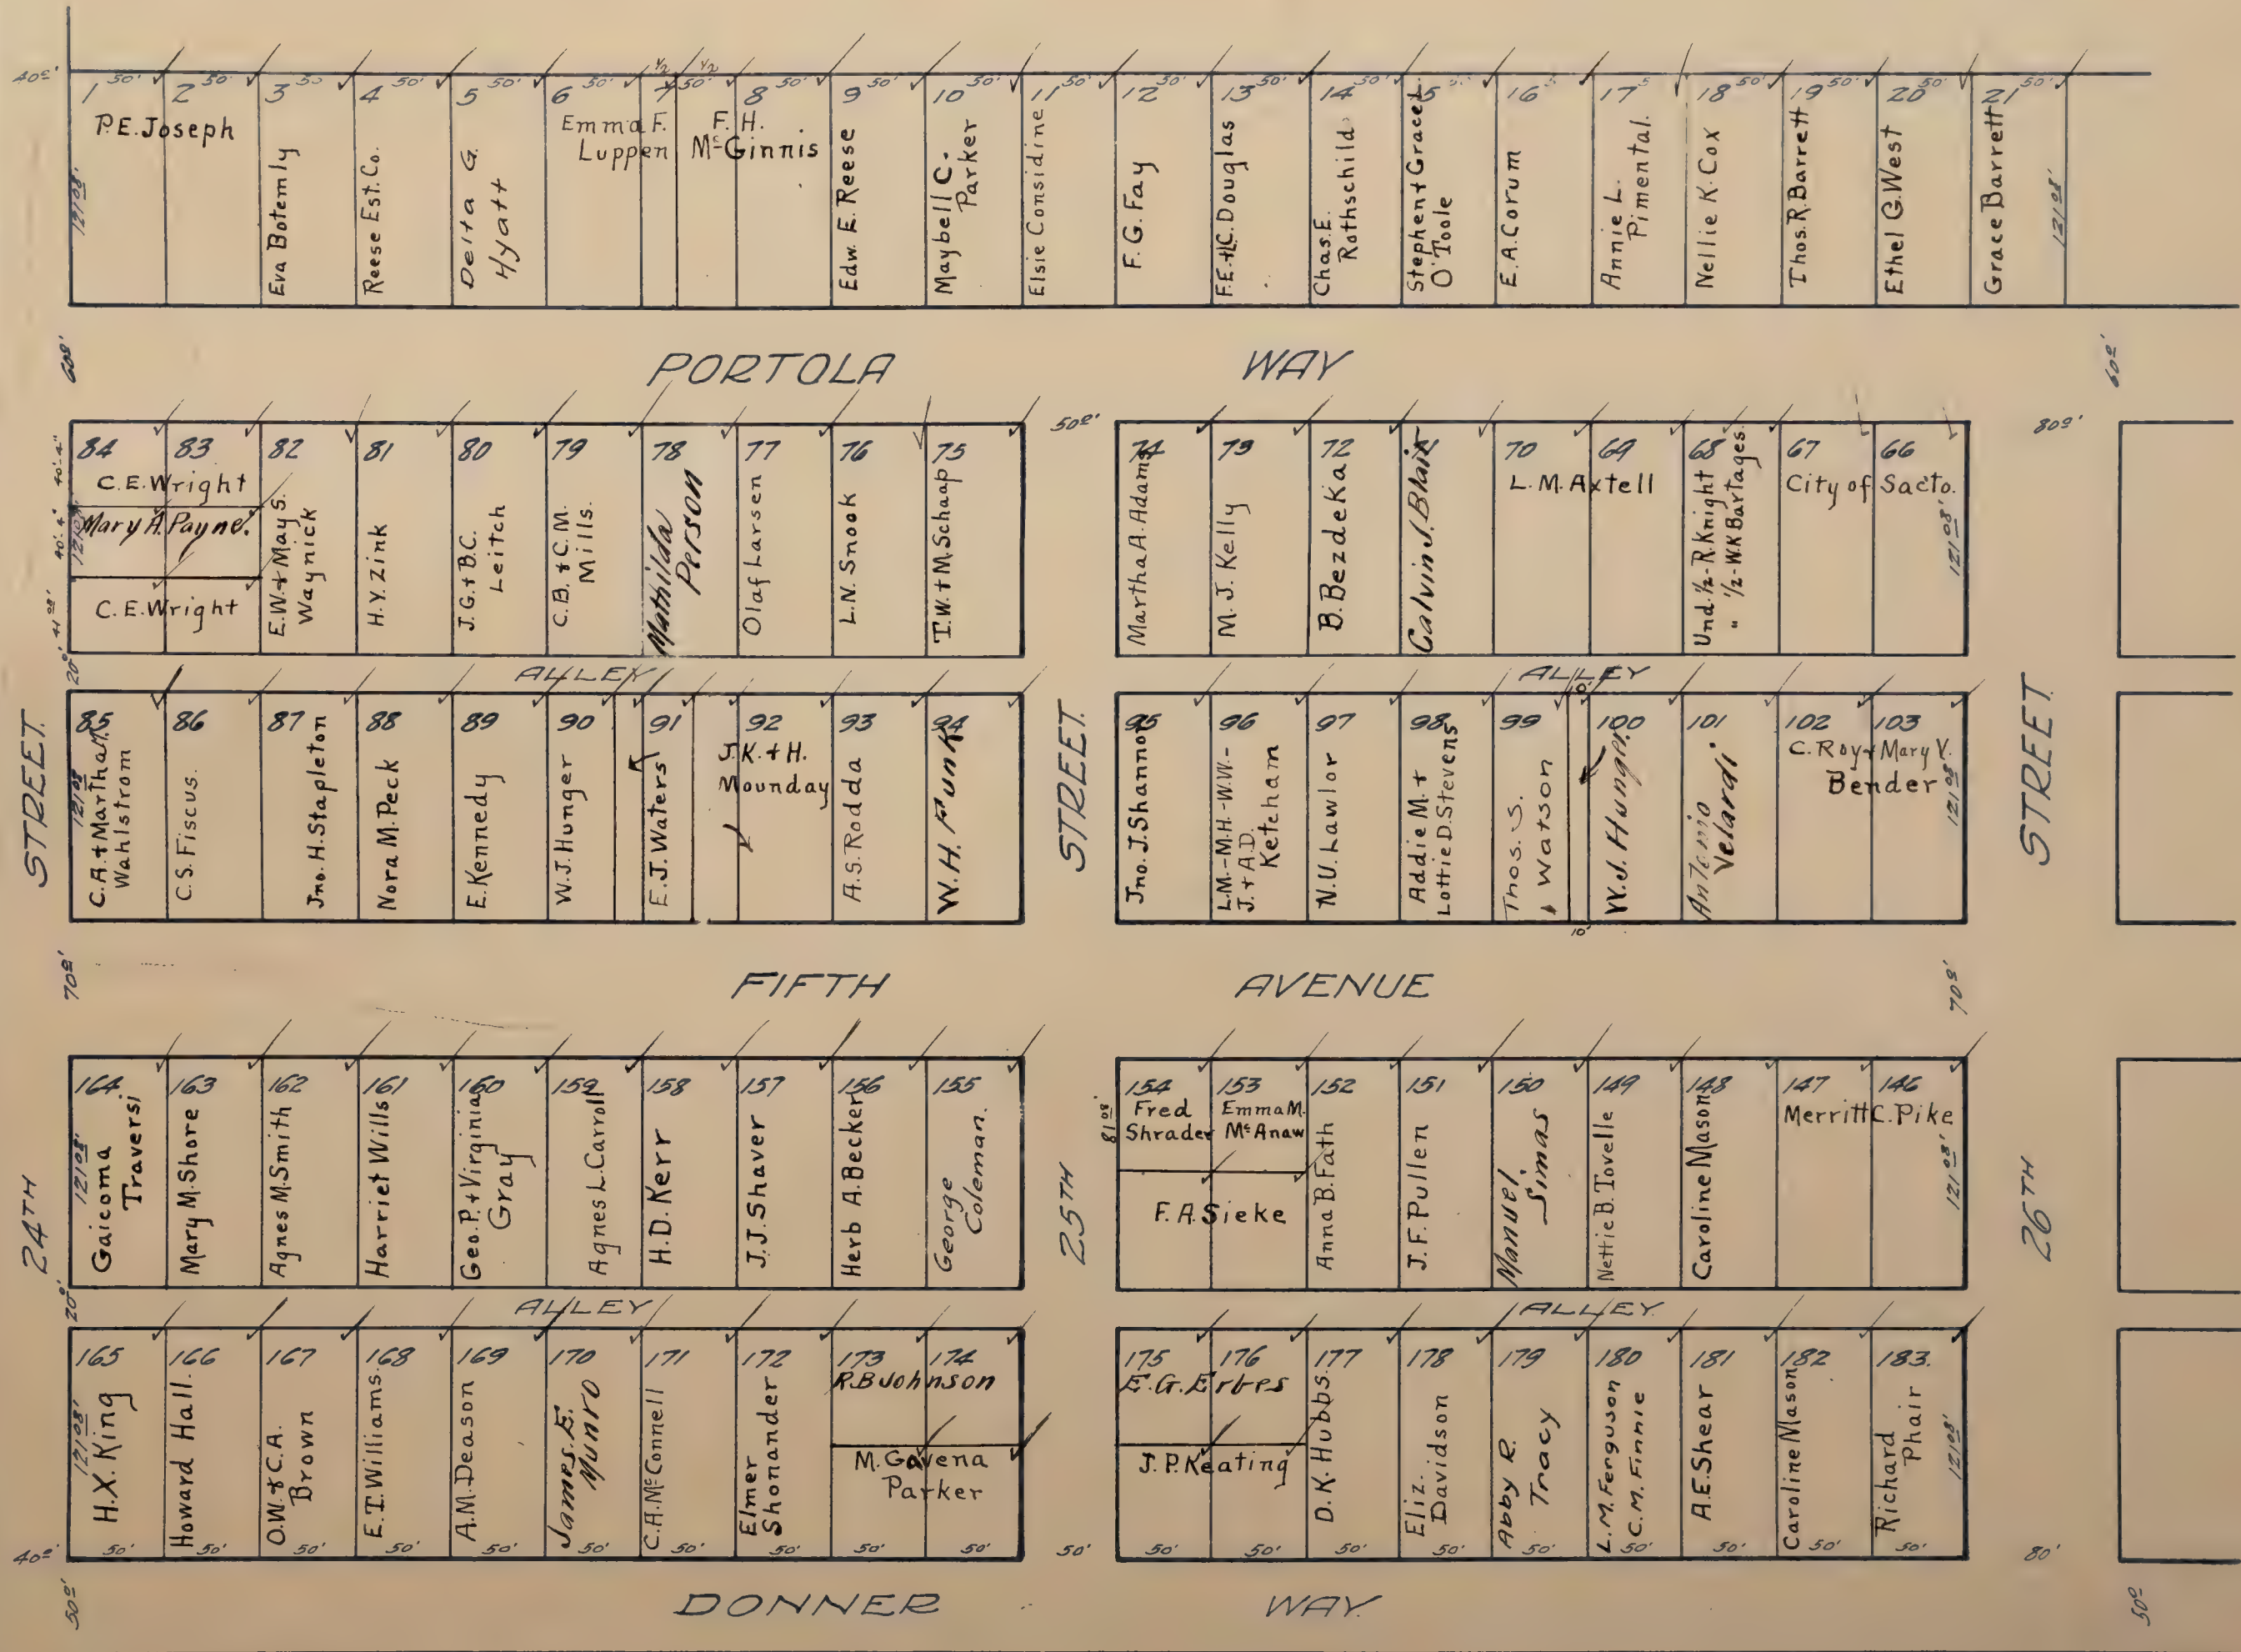

CURTIS OAKS

Scale: 1/4 inch = 80 feet.

21	22	23	24	25	26	27	28	29	30	31	32	33	34	35	36	37	38	39	40	41	42
See Sheet N ^o 1	S.J. & M.R. Cocking	Antone L. Johnson	John & Bella Plitt	Georgia E. Fairchild	Chas. H. Reid	Oliver E. Chappell	J. & E. B. Luke	Fred A. Redding	J. S. Gardner & N. Permeloa	M. O. Pike	John M. & Cora Carnie	Max Schoenholz		Samuel E. Pope	S. R. Proppitt	Jane Sydenstricker	J. M. Waters	F. C. Britt	Eliz. C. Miller	A. Bundy	PLATT

PORTOLA

WAY

65	64	63	62	61	60	59	58	57	56
J.L. & A.L. Gonzales	F.P. & M.A. Armstrong	Mary A. Maddox	E.A. & G.M. Garlick	Frank H. Depeu	P.M.G. Bartalini	Thos. W. Pearson	Elmer Forbes	Edwin Burns	H.M. Locke
104	105	106	107	108	109	110	111	112	113
Geo. Phillips	H.C. Watson	Tessie M. Steinman	Lillie M. Blue	L.C. Montford	F.M. Rutherford	Chas. Camenzind	H.W. Zagoren	G.W. Newton	John M. & Cora Carnie

STREET

55	54	53	52	51	50	49	48	47	46	45
Lillie M. Blue	A. & L. Van Buren	Jos. Burns	A.I., Ora L., E.H. & Georgia Rivett	Cora J. Vaughn	R.W. Everett	A.F. Olsen				
114	115	116	117	118	119	120	121	122	123	124
B.S. & L.E. Thomas	F.M. Baumgartel	Eleanor D. Brocar	Lois Ochsner	G.W. Armstrong	P.B. Rackliffe	W. & L.W. Feed	C. Walter			

BOULEVARD

FIFTH

AVENUE

26TH

145	144	143	142	141	140	139	138	137	136
O.B. Treaster		Clifford Prudhomme	J.W. & R.W. Gaylord	B. & V. Maita	W. McDonald	Cath. Wyatt	C.F. & C. Bryant	F.A. Trowbridge	Edward Haynes
184	185	186	187	188	189	190	191	192	193
Elsie I. Cornish	F.R. Merwin	Elsie I. Cornish	Irene I. Hart	G.D. Nimmo	Theodore Schoefer, Jr.	Eliz. Neild	E.E. Clemons	H.A. Smith	

DONNER


27TH

135	134	133	132	131	130	129	128	127	126	125
M. Farnsworth		E.H. Rivett	C.P. Cramer	Salvatrice Lanza	Richard Mansfield	C.T. & M.S. Frye	M.J. Curlee			
194	195	196	197	198	199	200	201	202	203	204
John & Mary Roitinger	J.I. & I.M. Gabielli	Frank Bottaro		Theresa Bottaro	Frank Bottaro	Fred Bottaro	A.C. Hillman			


WAY

FRANKLIN


AMENDED PLAT OF
LOTS 42, 43, 44, 45, 46, 47, 122, 123, 124, 125, 126, 127, 202, 203, 204 OF
CURTIS OAKS
Scale 1 inch = 80 feet

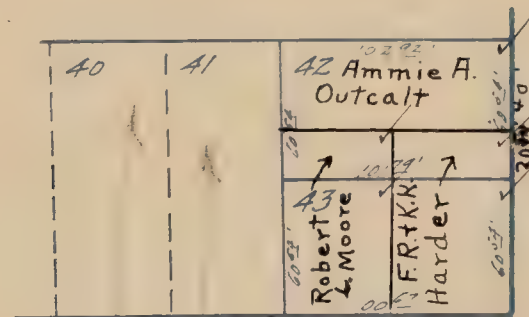


PORTOLA WAY

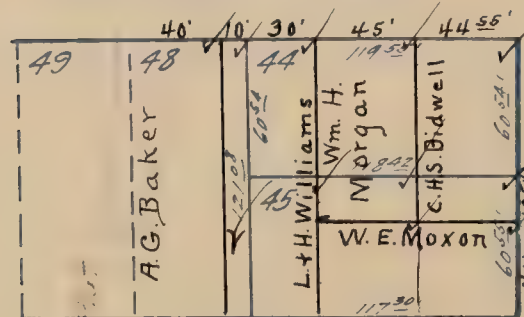


ALLEY

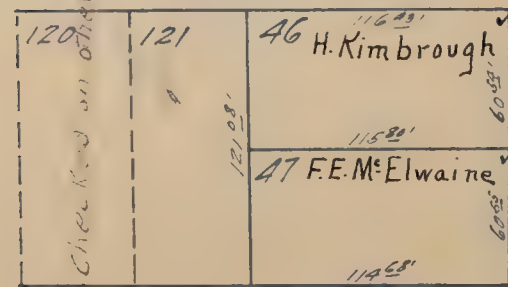

FIFTH AVENUE.

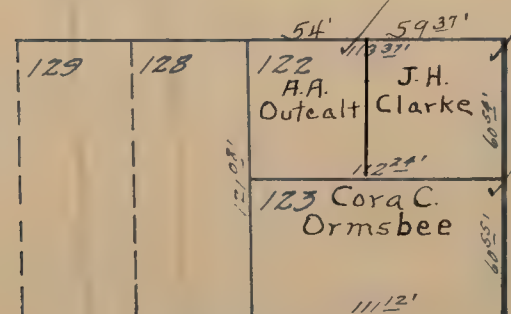

ALLEY

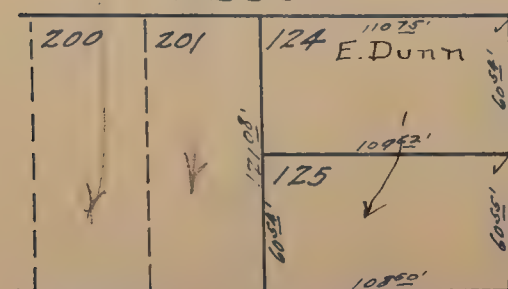

DONNER WAY.

BOULEVARD.

FRANKLIN


CUTTER BROS TRACT No 1 ✓

Scale: 1 inch = 40 feet.

Note: Comprises Lots 7 & 8 of Mary Tullar Tract.

NICKEL PLATE TRACT

38TH STREET

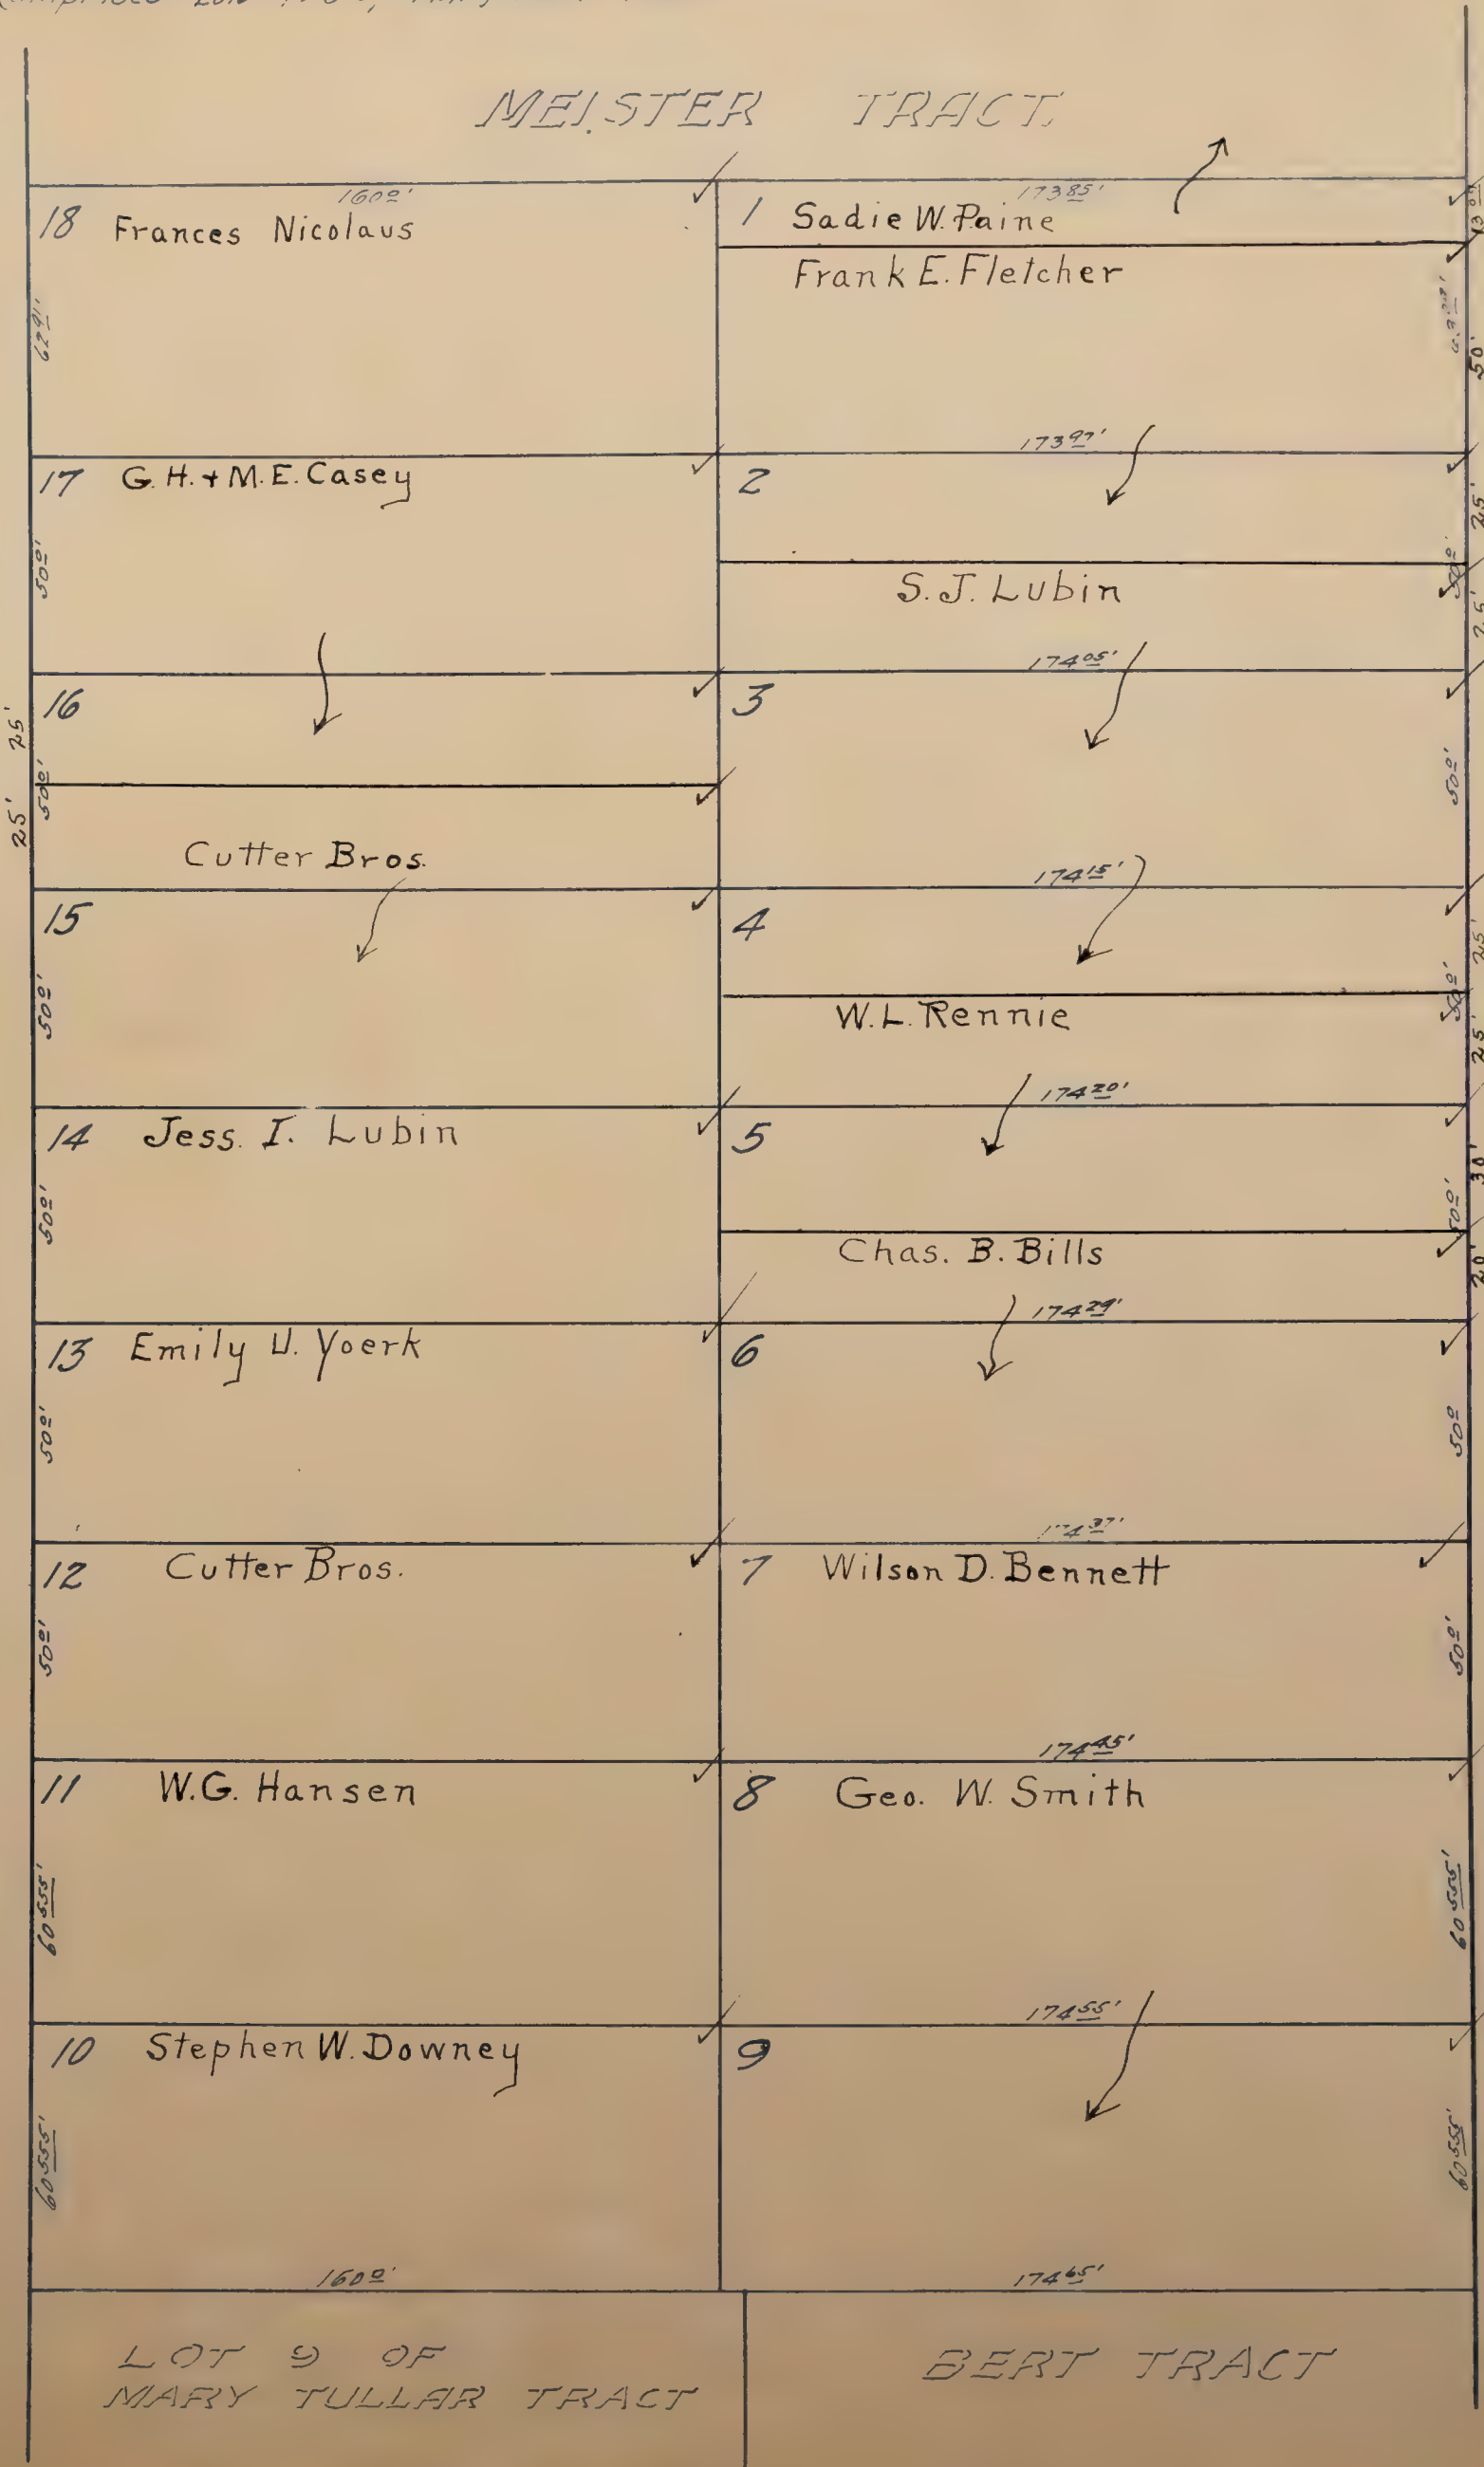

39TH STREET

CUTTER BROS TRACT No 2

Cutter

CUTTER BROS. TRACT N^o 2. ✓

Scale: 1 inch = 80 feet


Blanks to Cutter Bros.



7-2 LABEL PROGRAM AND LENGTH

CUTTER TERRACE ✓



Scale: 1 inch = 40 feet.

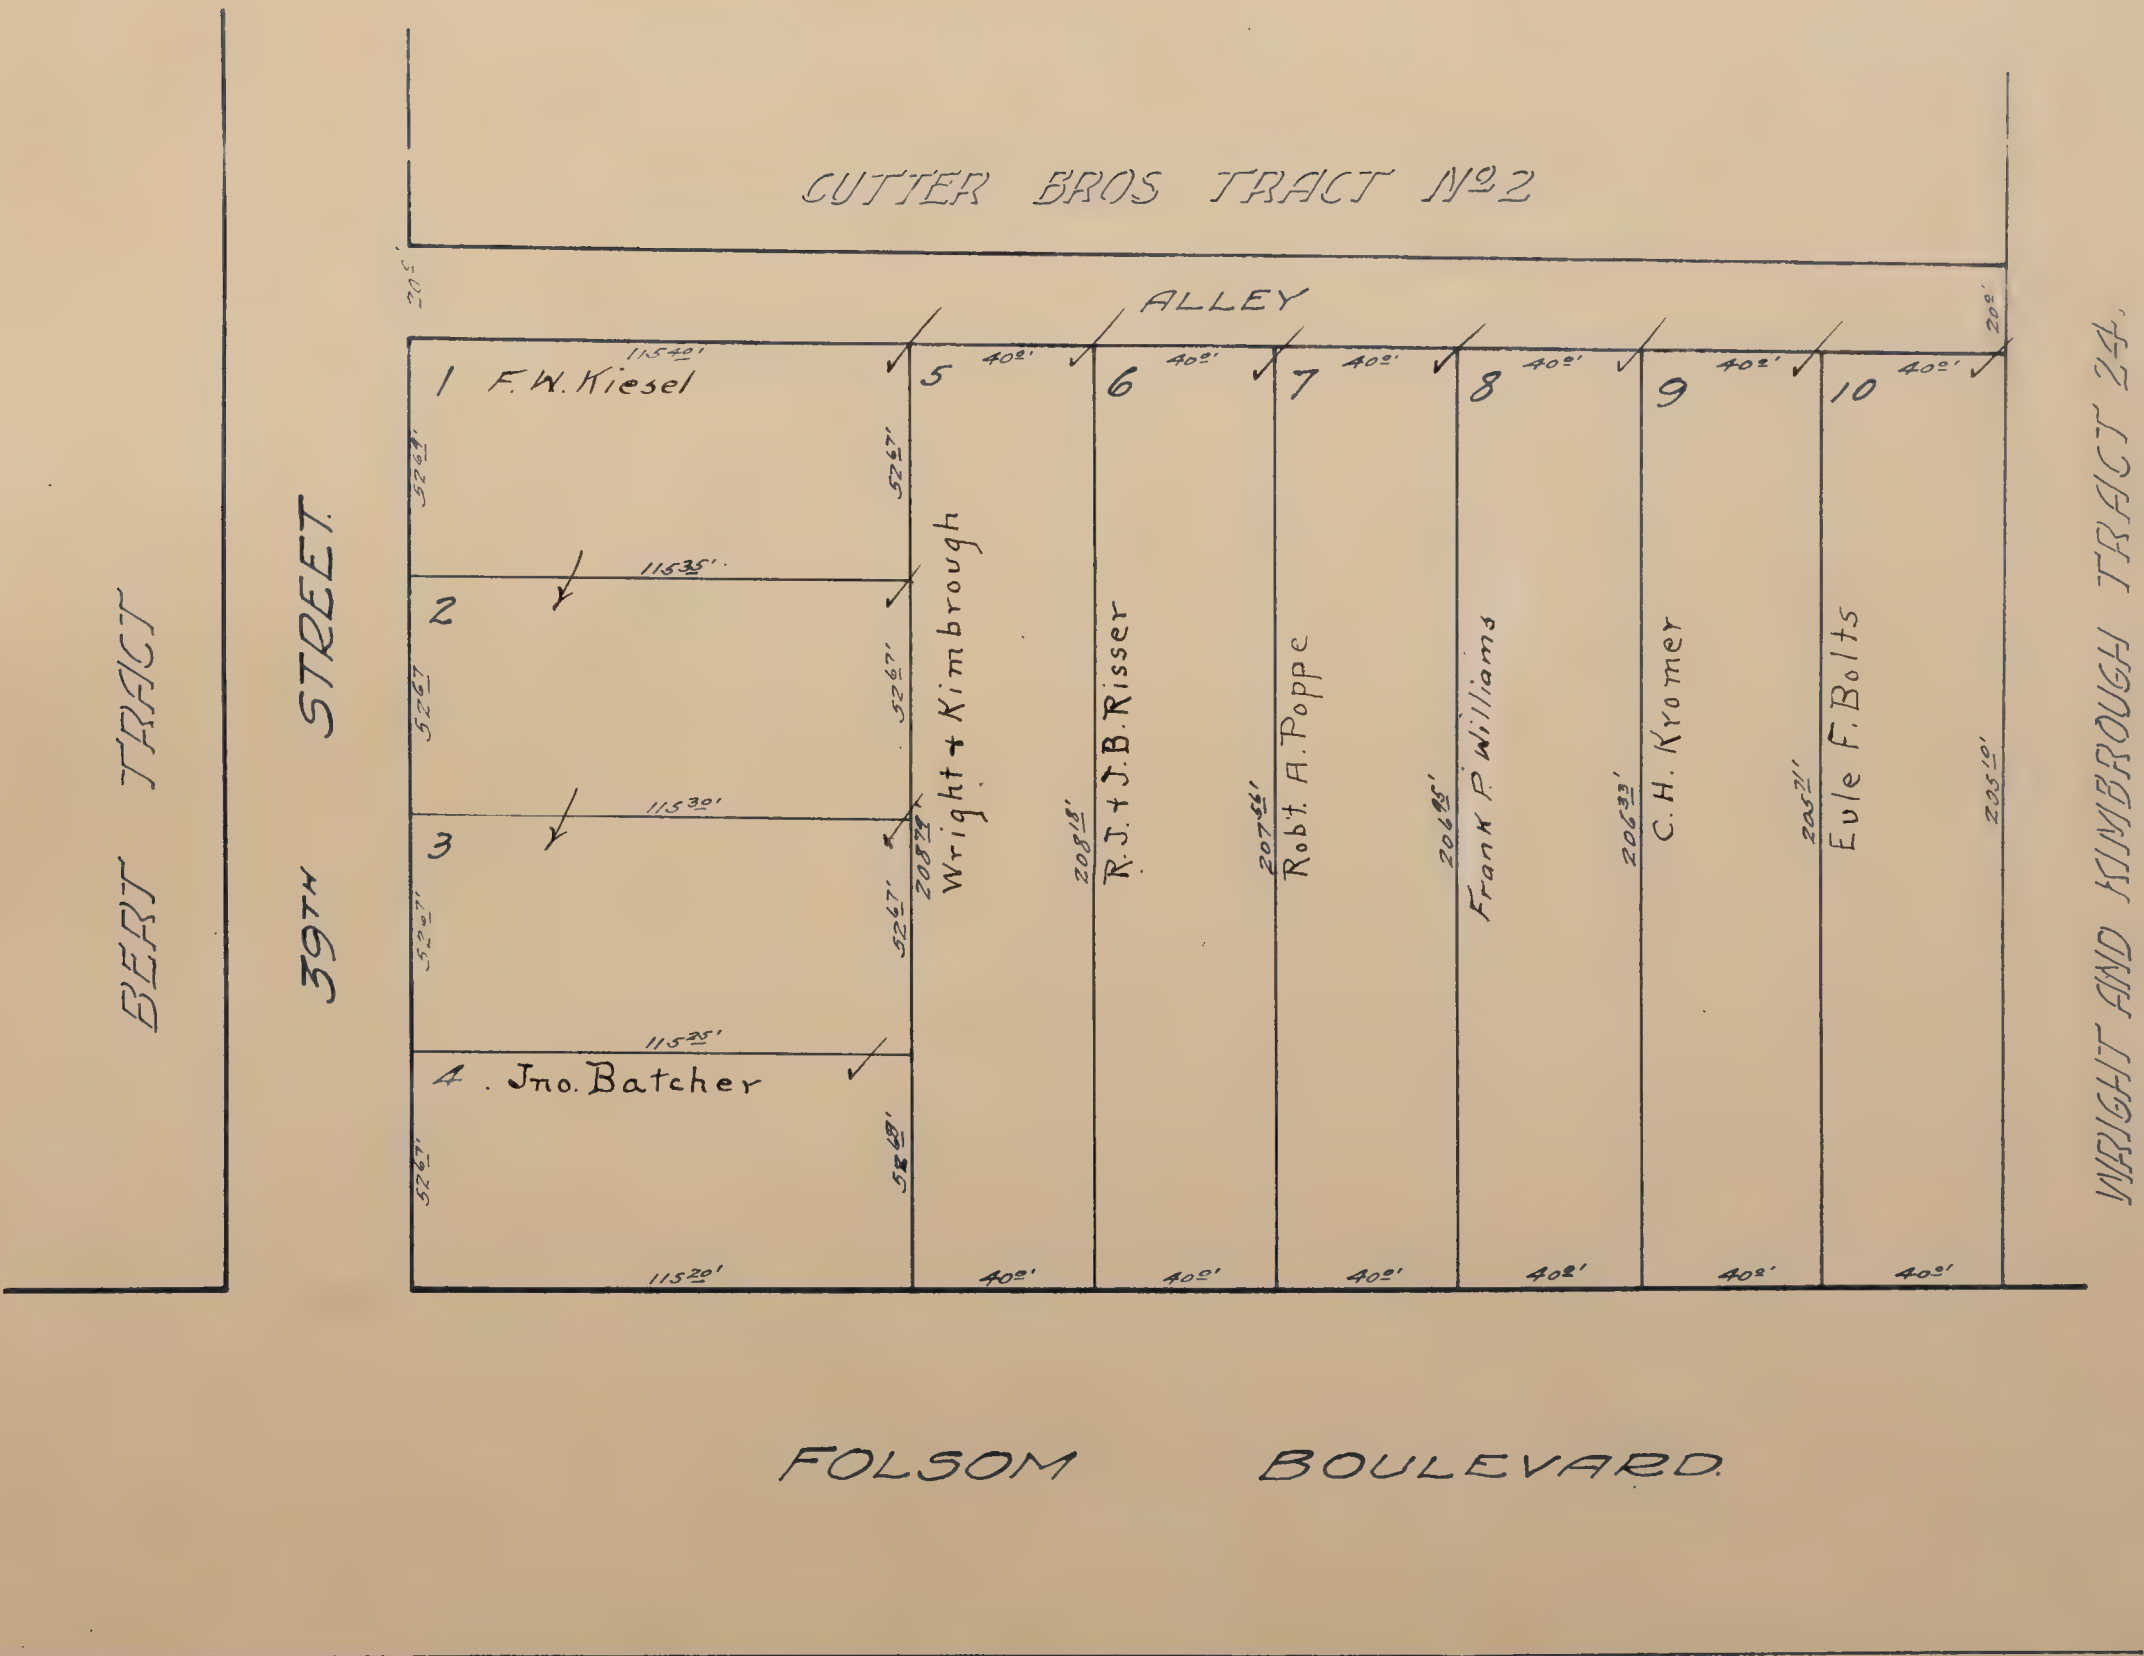

M. J. DILLMAN SUB. NO. 1.
Scale: 1 inch = 160 feet.


Scale: 1 inch = 160 feet.

W. T. Foster - W. 80 ft. of E 110 ft
of N 100 ft. of Tct?

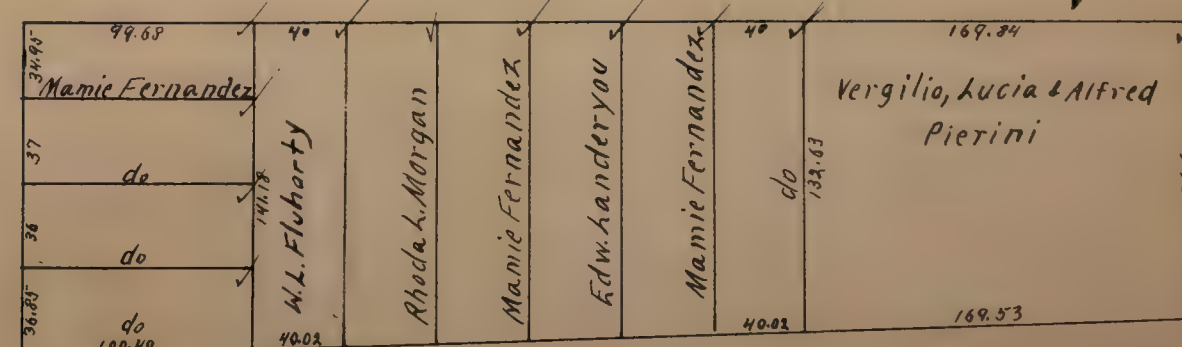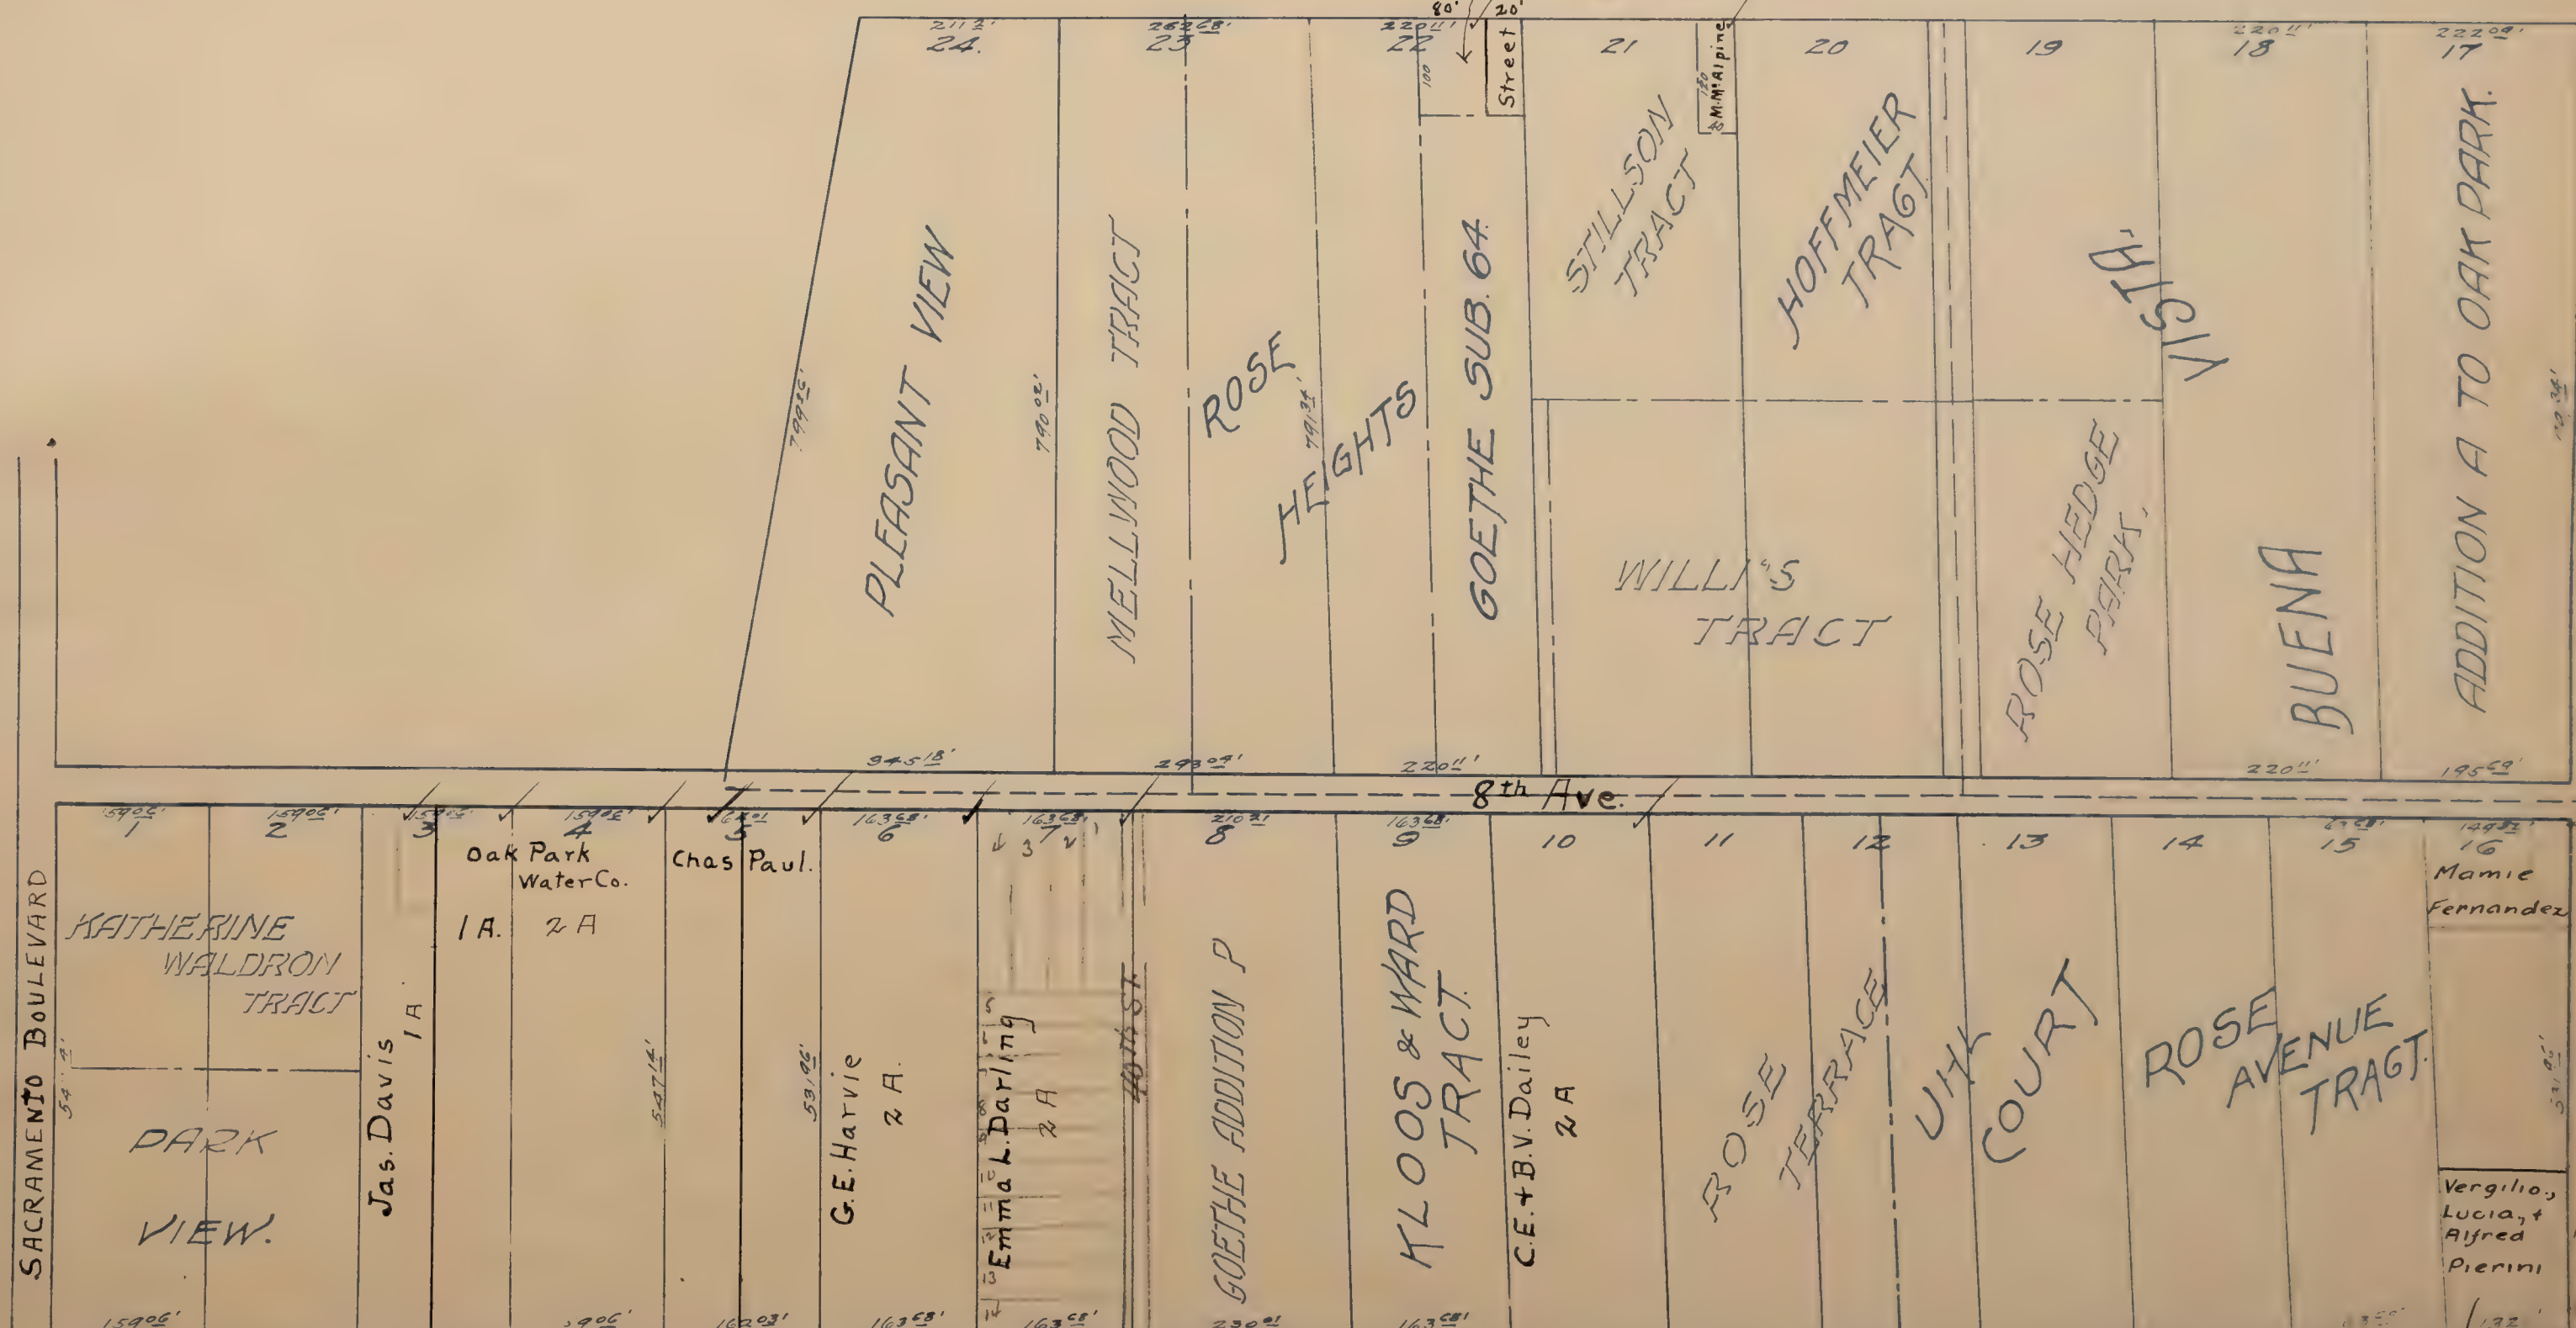

M. J. DILLMAN SUB. NO. 2.


Scale: 1 inch = 160 feet.

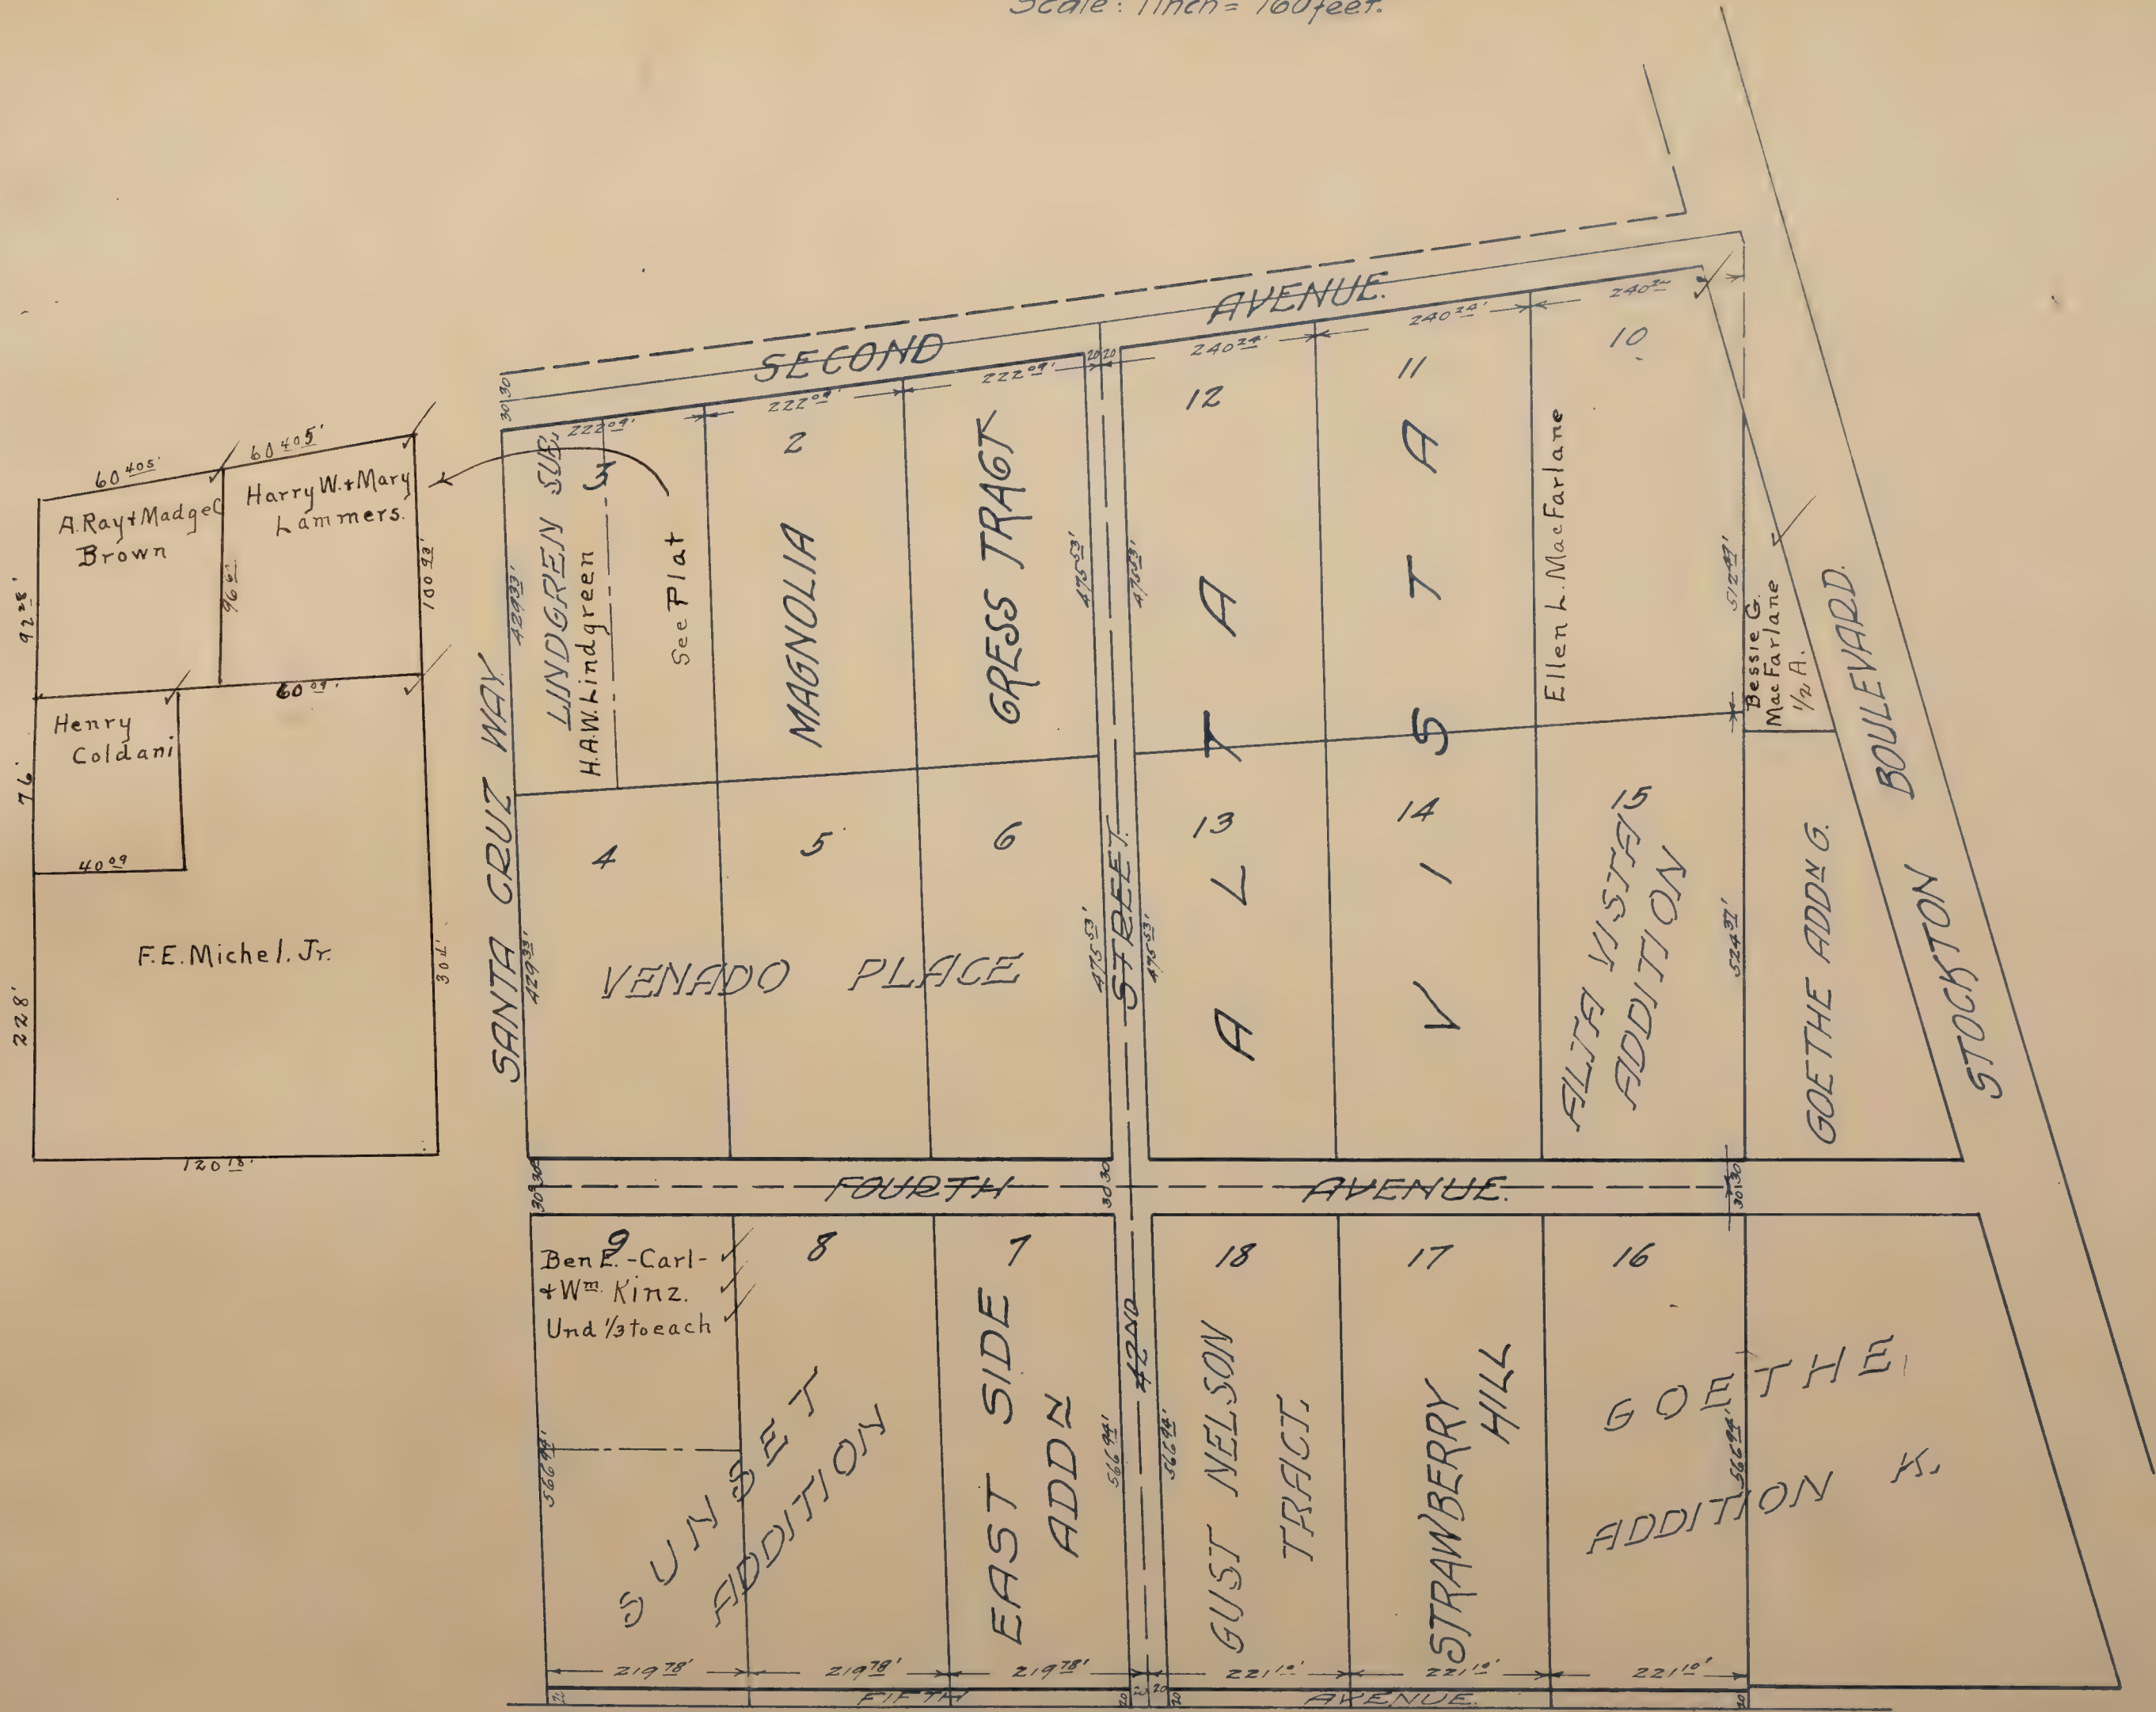

EAST AVENUE TRACT

Scale: 1/4 inch = 40 feet.


NOTE: Comprises Lots 2678 & 2679 of Oak Terrace.

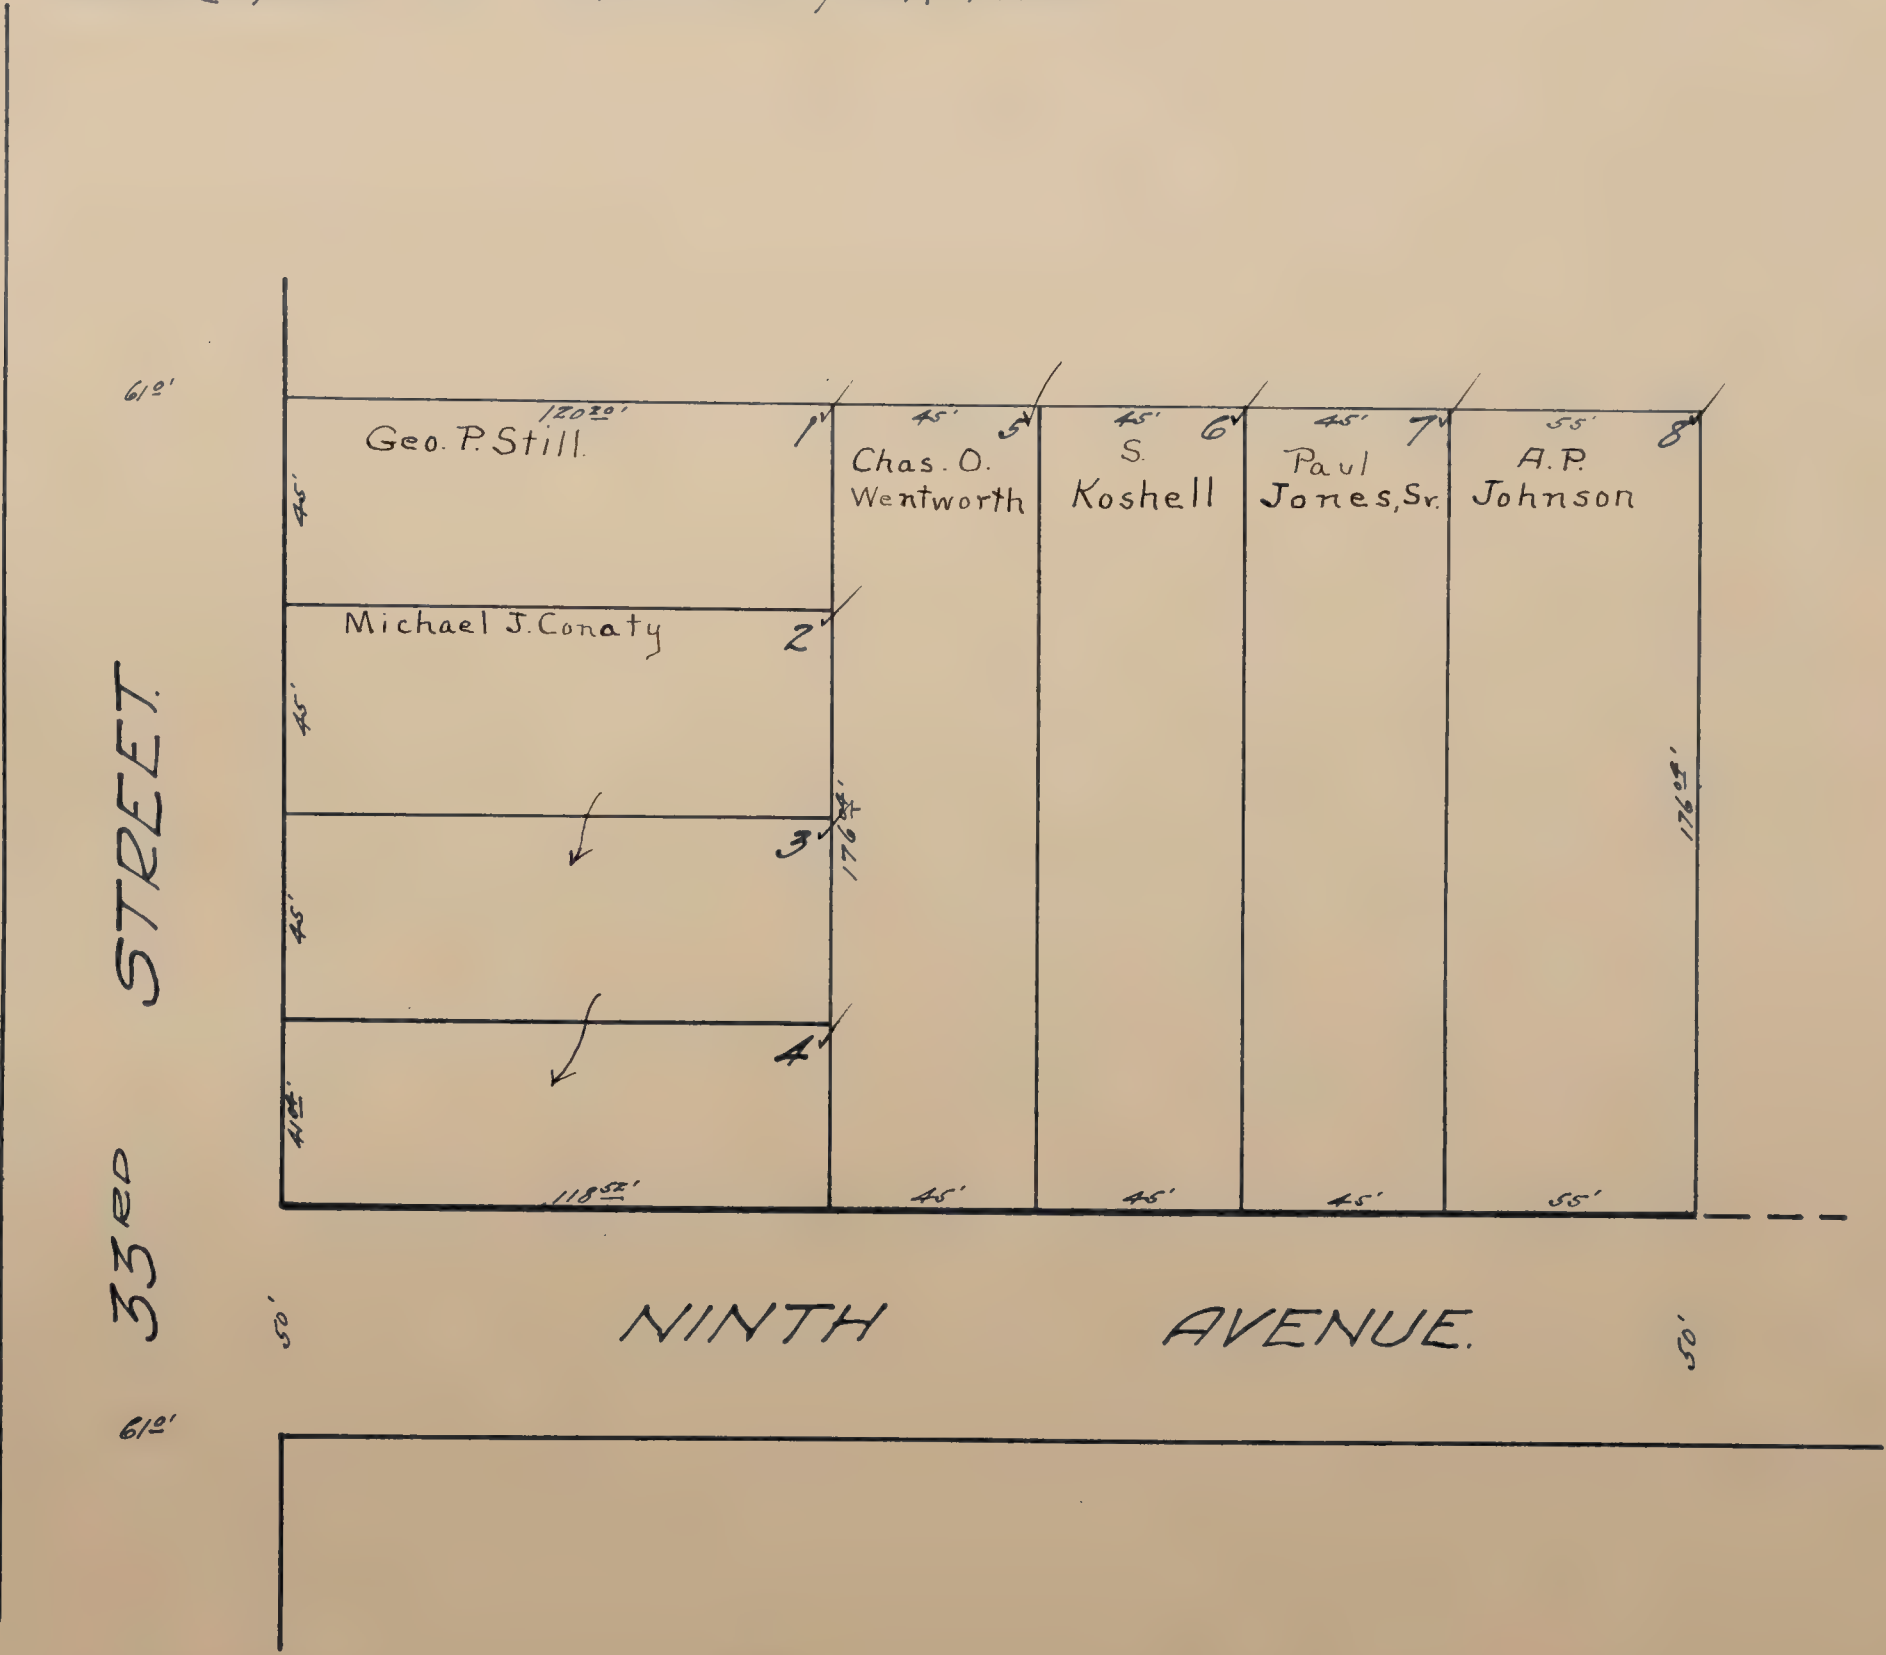

East Ave.

EAST END ADDITION

Scale: 1/4 inch = 40 feet.

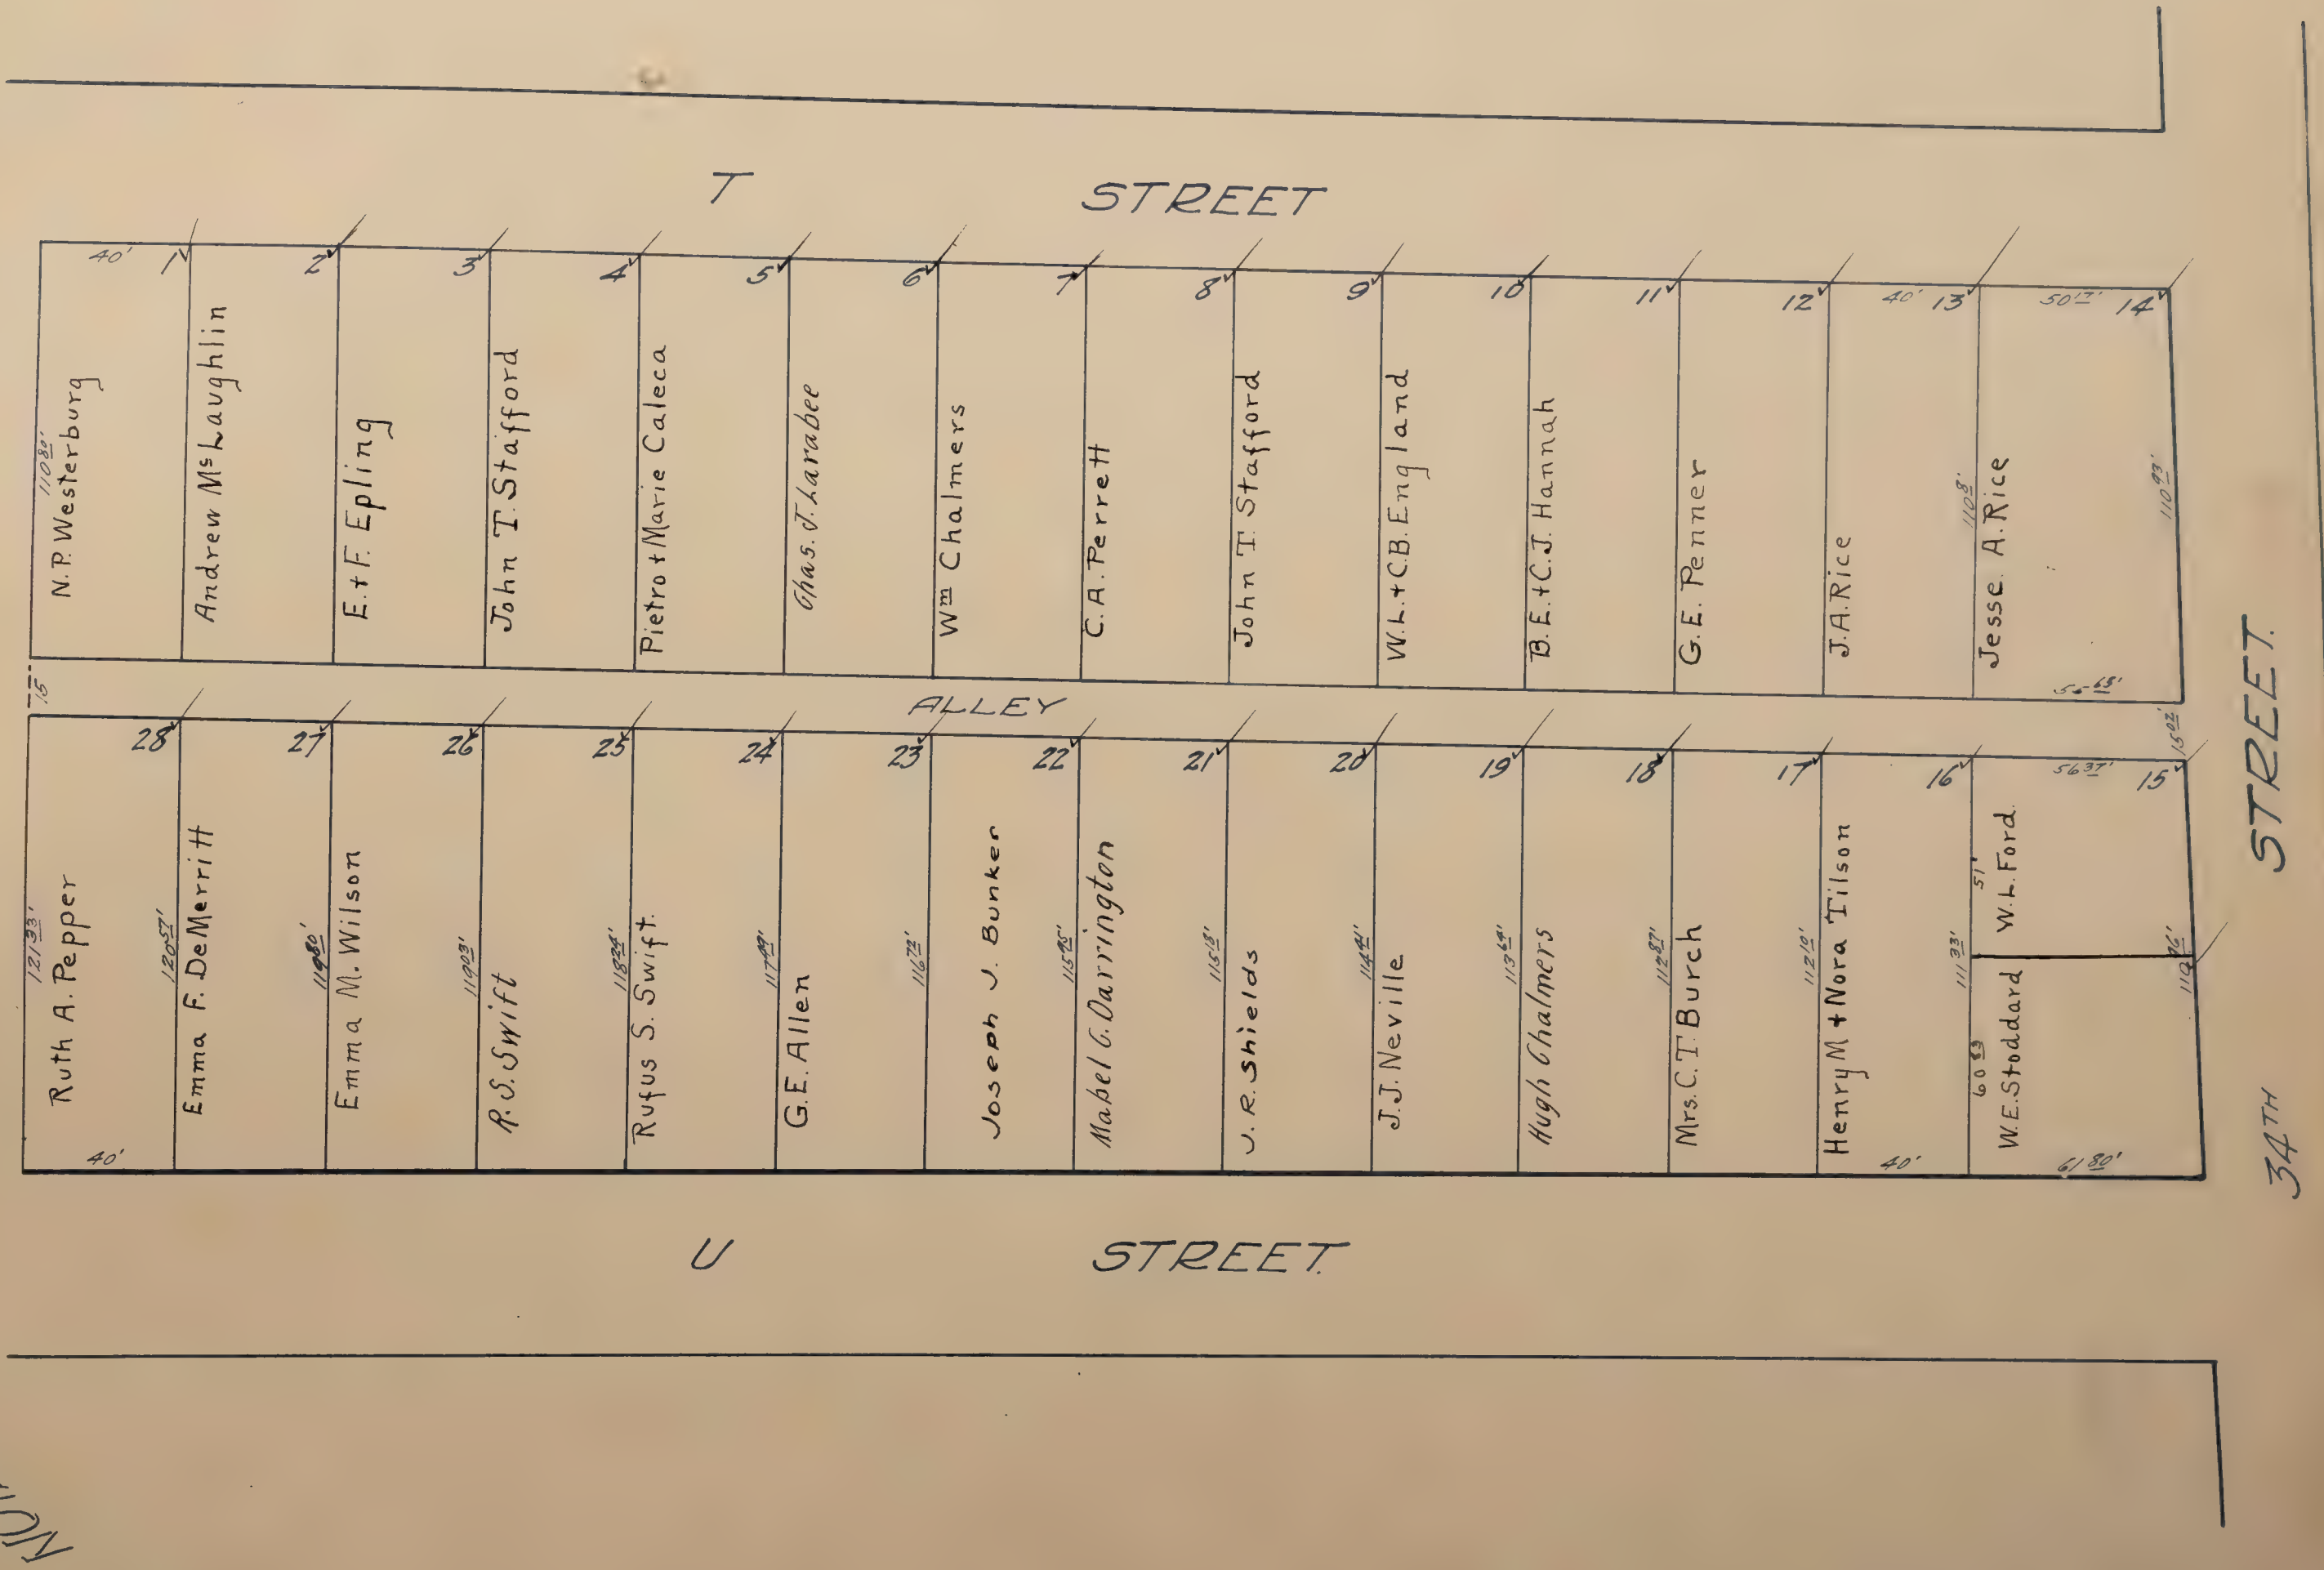


EAST RIDGEWAY ✓

Scale: 1 inch = 80 feet.

NOTE: Comprises the North 2.845 Ac. of Lot C of McIntyre Tract.


Blanks to G. A. White. Est.

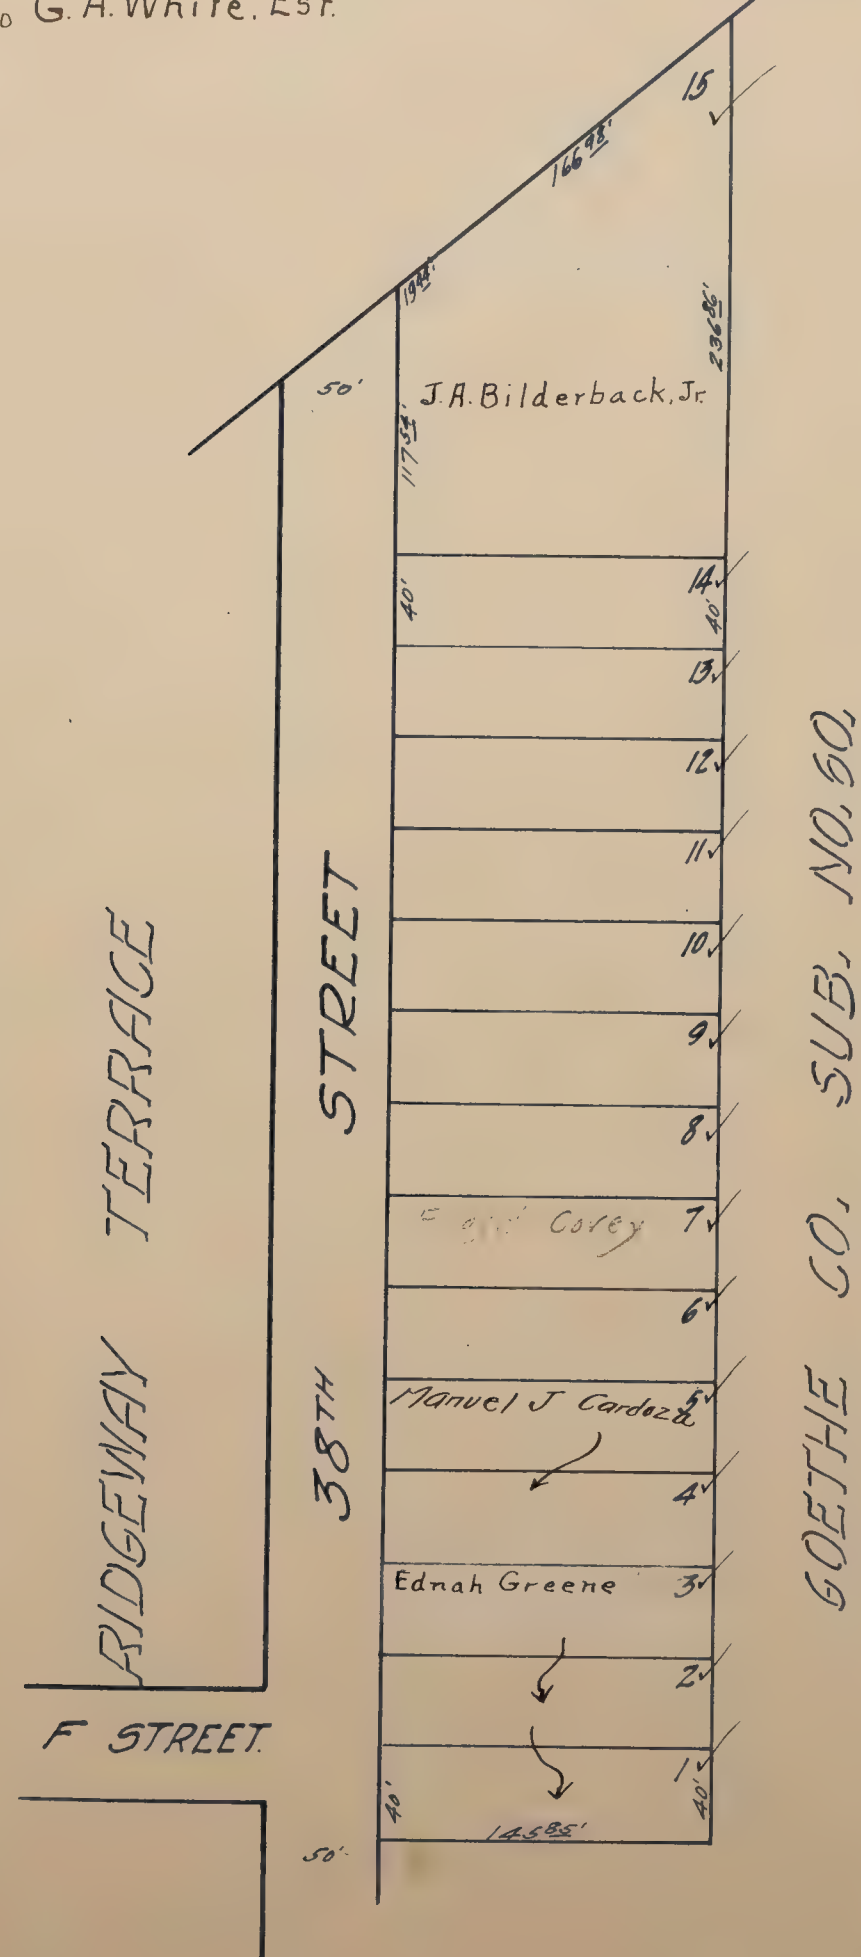

EASTMONT


SCALE 80 = 1"

All Blanks Assessed to Hickman-dones & Brand

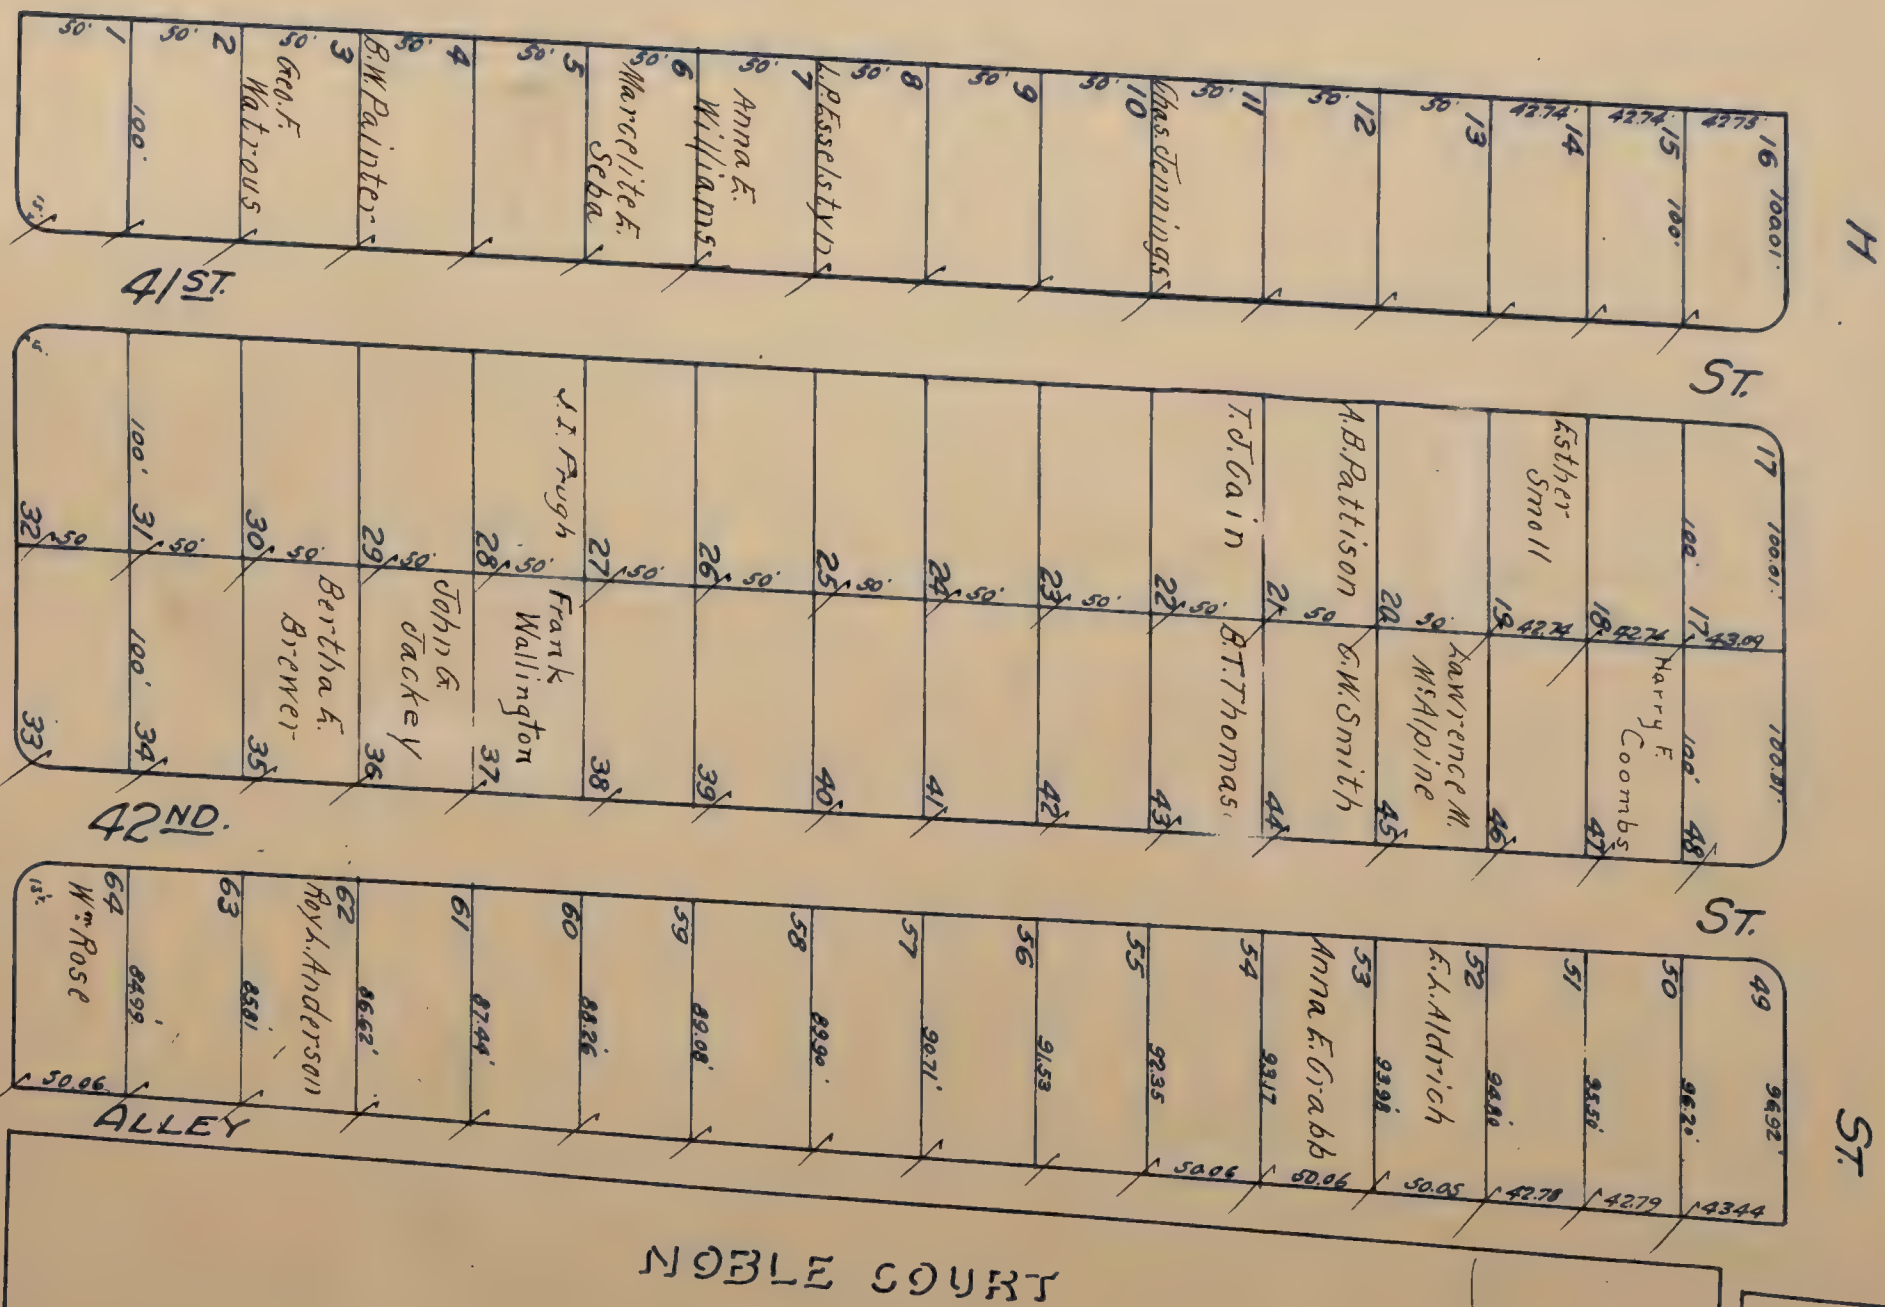

MONTCLAIR TRACT

Scale: 1 inch = 80 feet

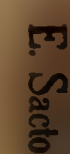


EAST SACRAMENTO ✓

Scale: 1/4 inch = 80 feet.




ADDITION "A" TO EAST SACRAMENTO ✓
Scale 1 Inch = 80 Feet.

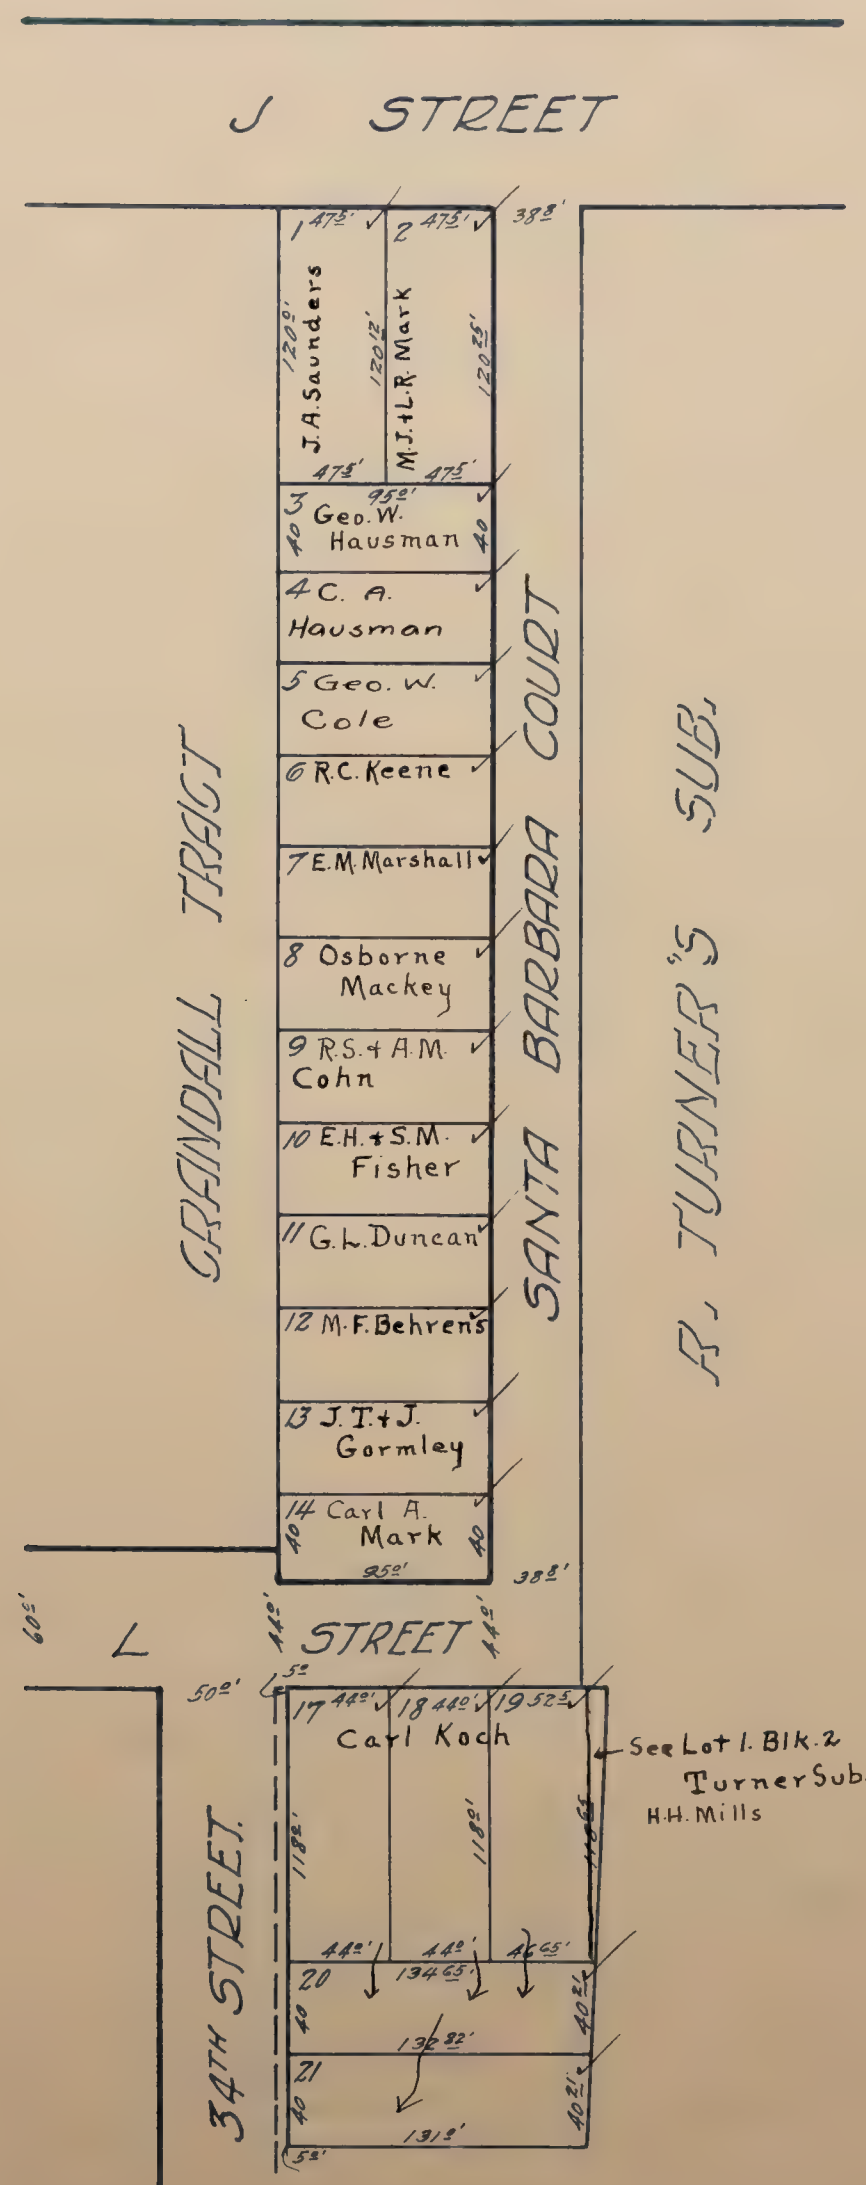


ADDITION "B" TO EAST SACRAMENTO ✓
Scale: 1 inch = 40 feet.

Scale: 1 inch = 40 feet.

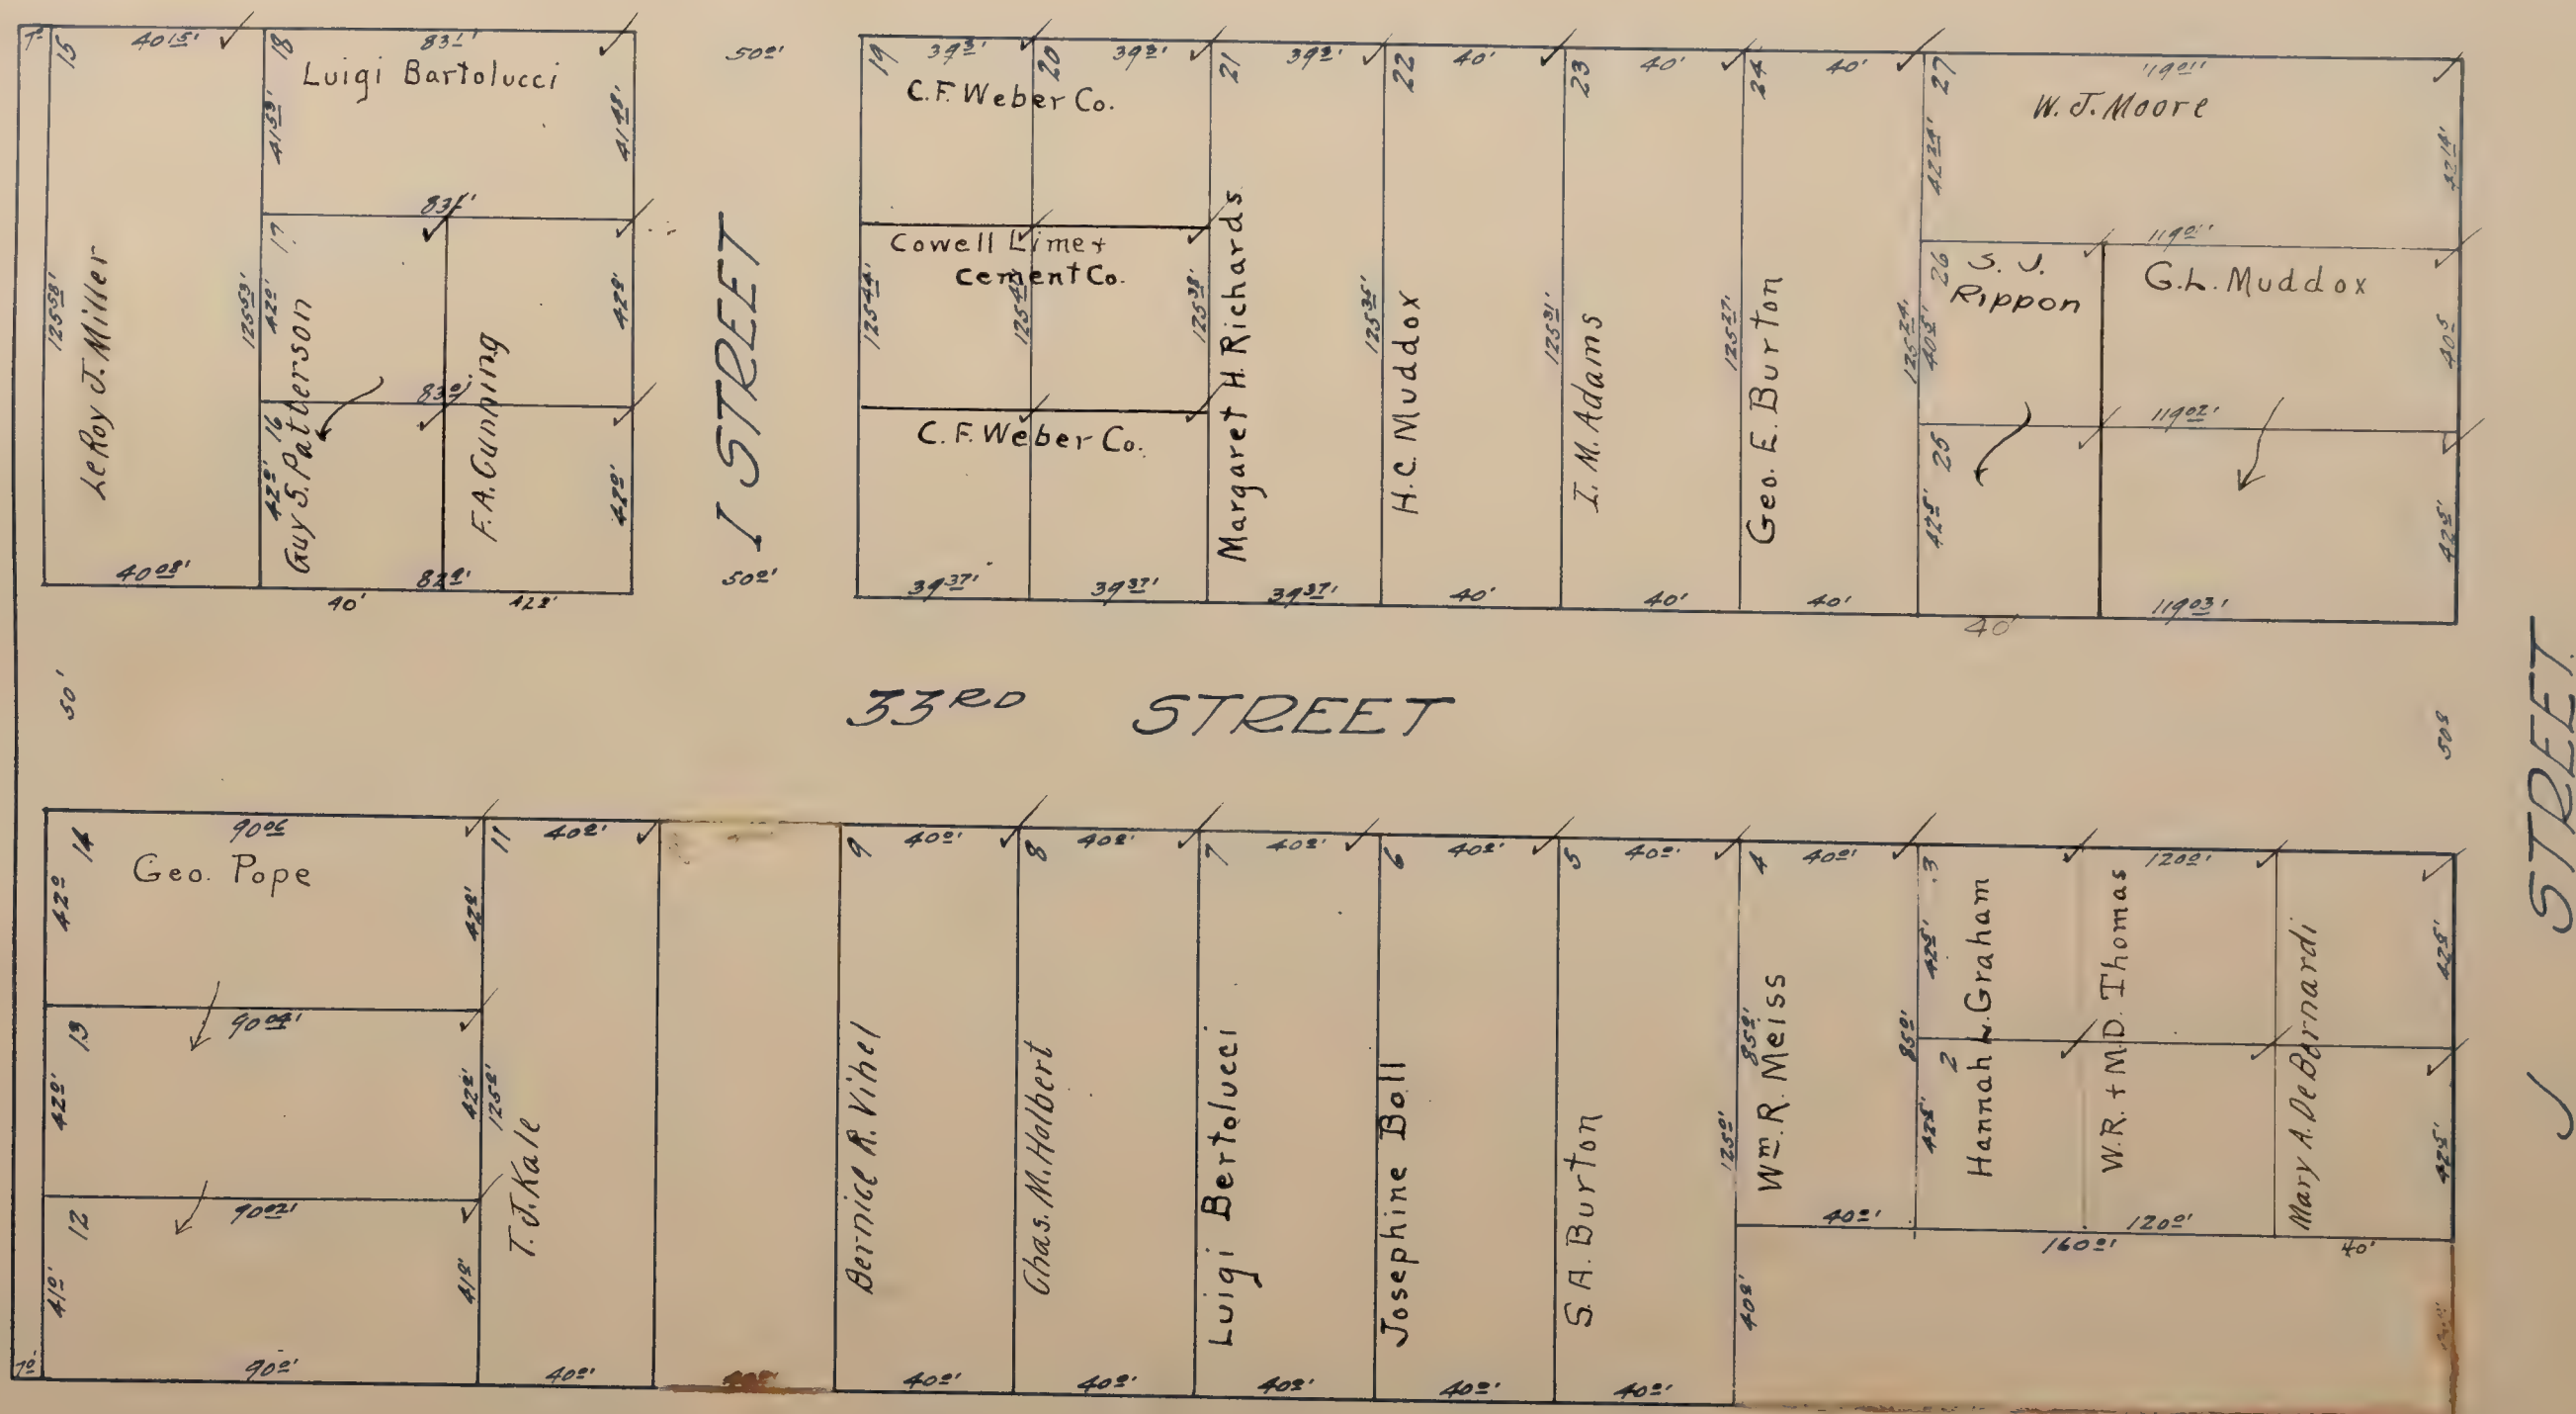


ADDITION "C" TO EAST SAC. ✓
located in ~
SACRAMENTO CITY.
Scale: 1" = 50'

All blanks assessed to C. Koch, G. H. Burnett & F. B. Polhemus

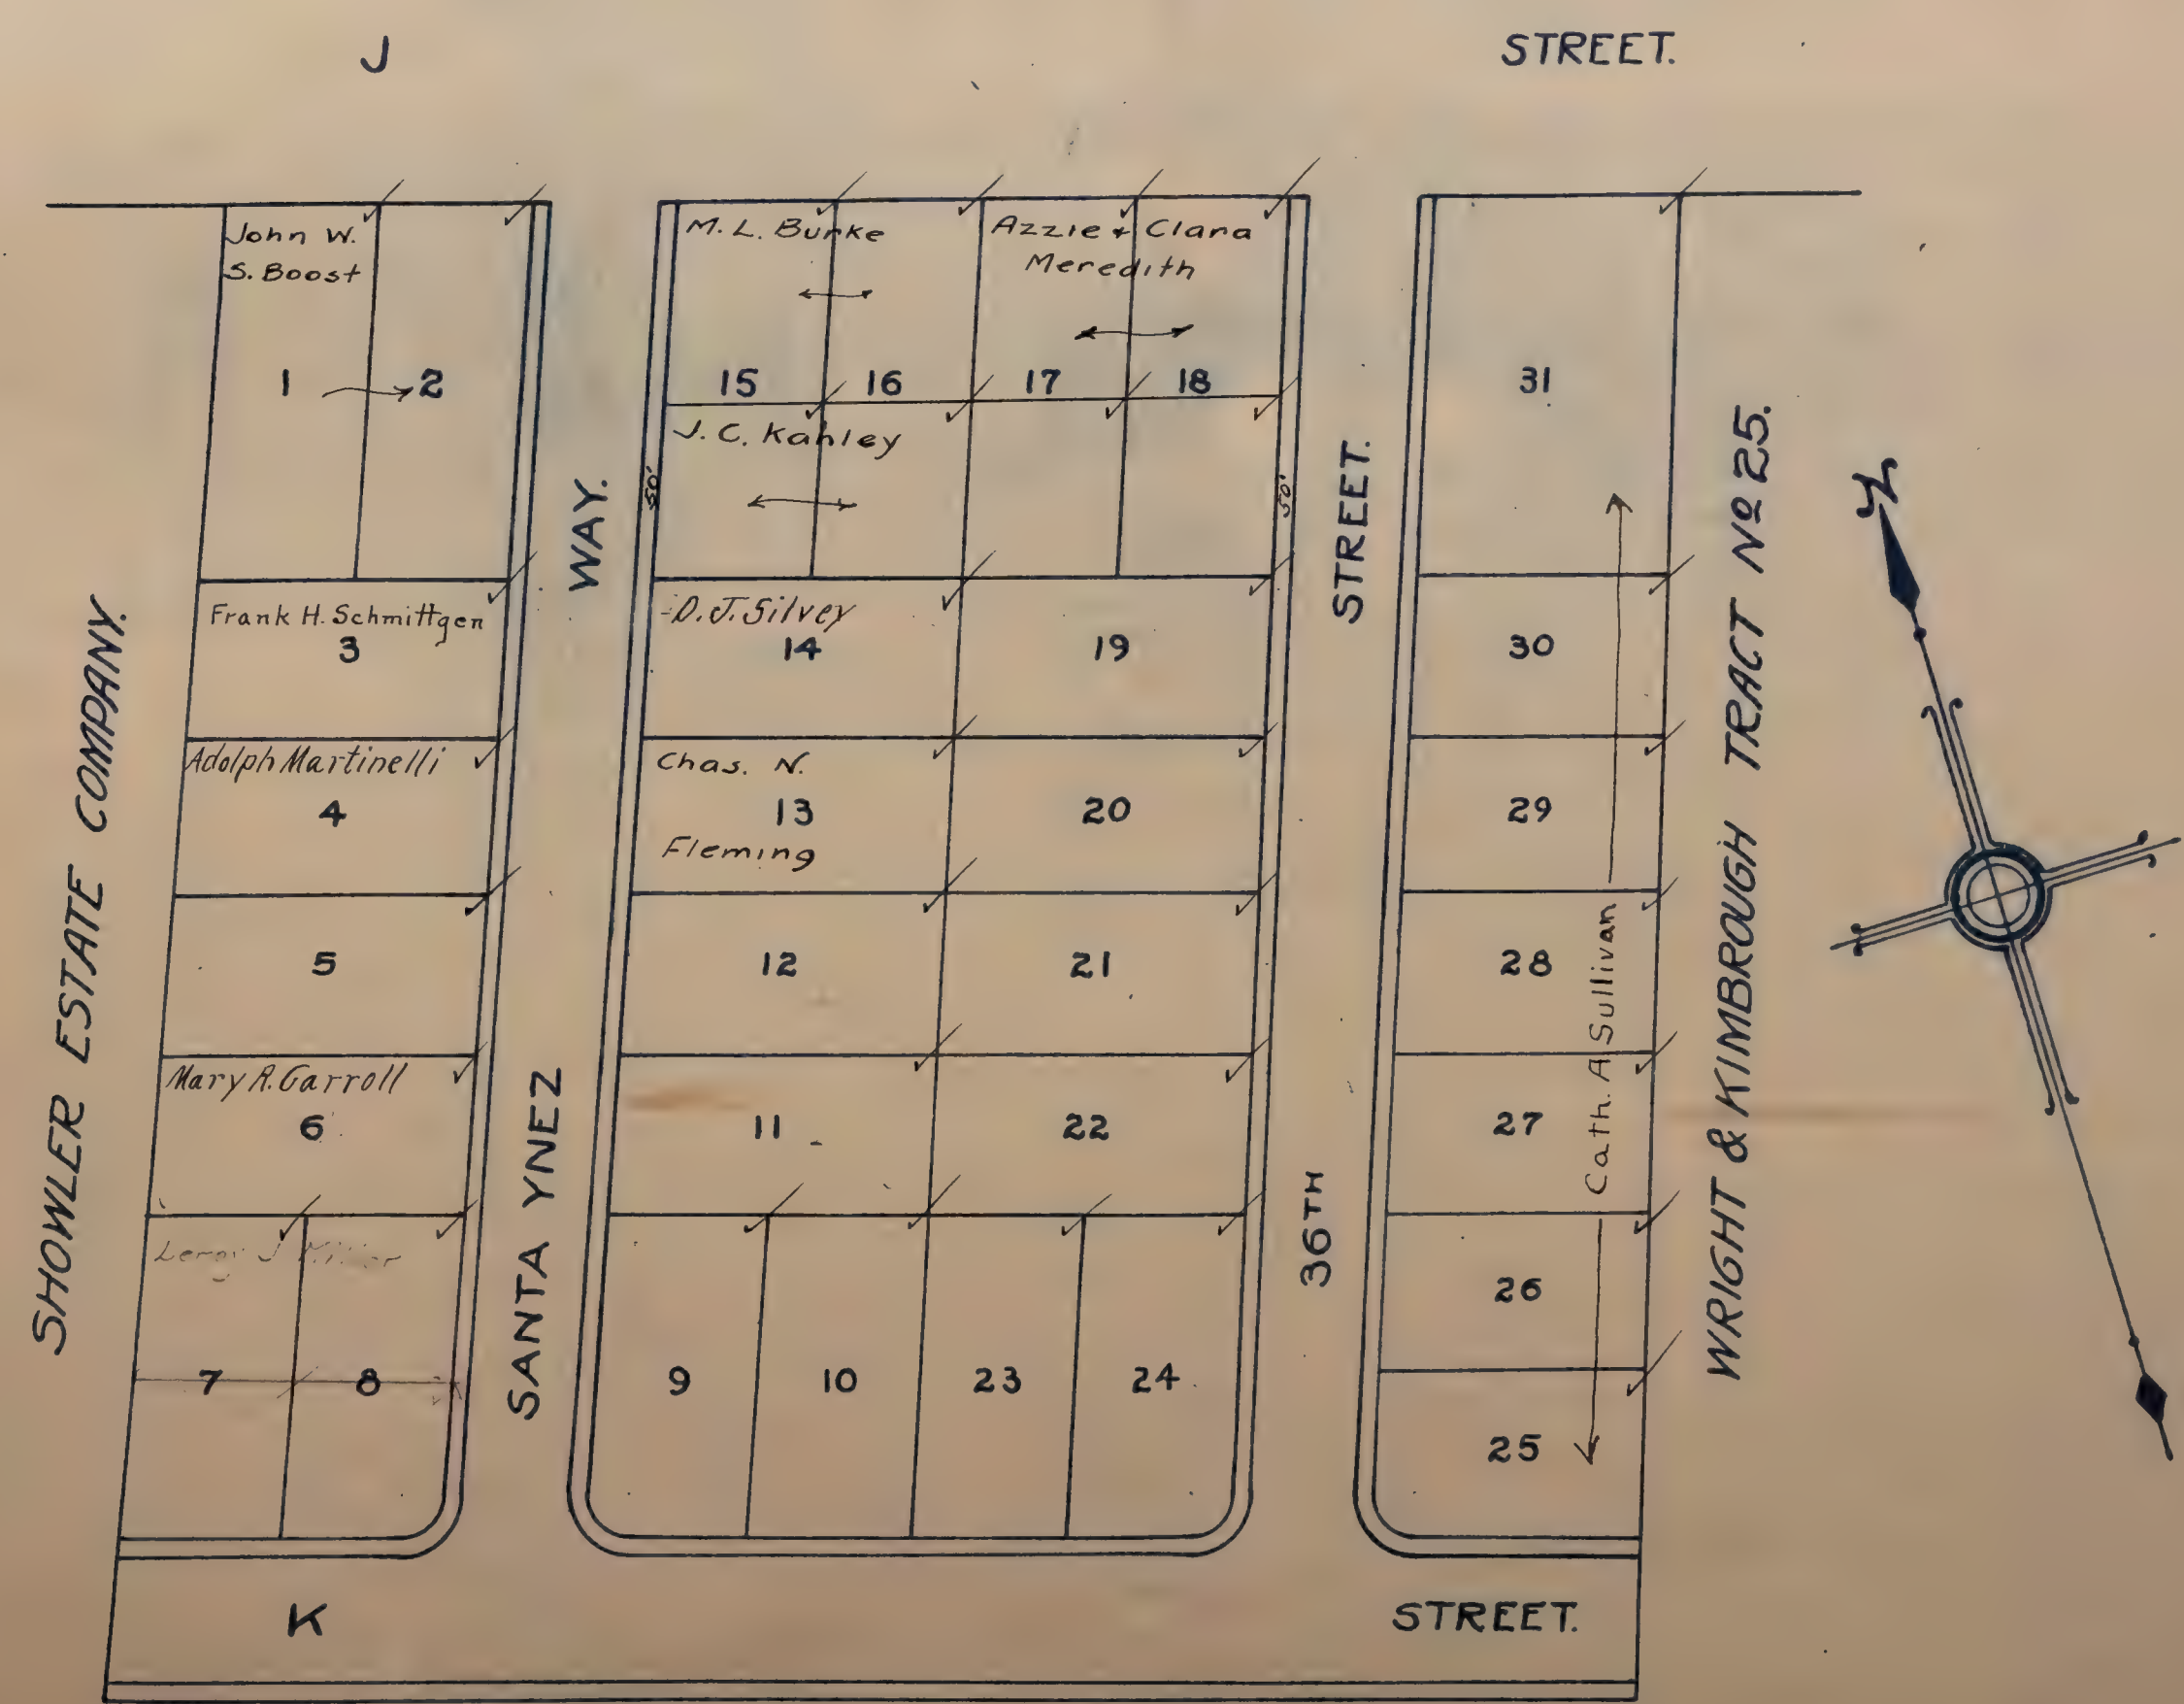

EAST SIDE ADDITION TO OAK PARK.
Scale: 1 Inch = 40 feet.

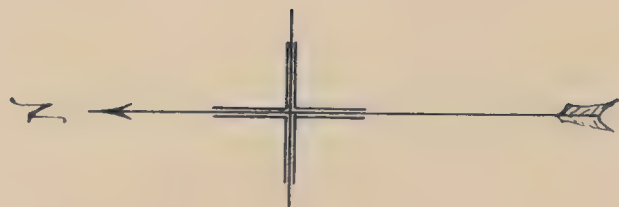


GUST NELSON TRACT.

42ND STREET
AVENUE

FOURTH AVENUE.

FIFTH AVENUE.

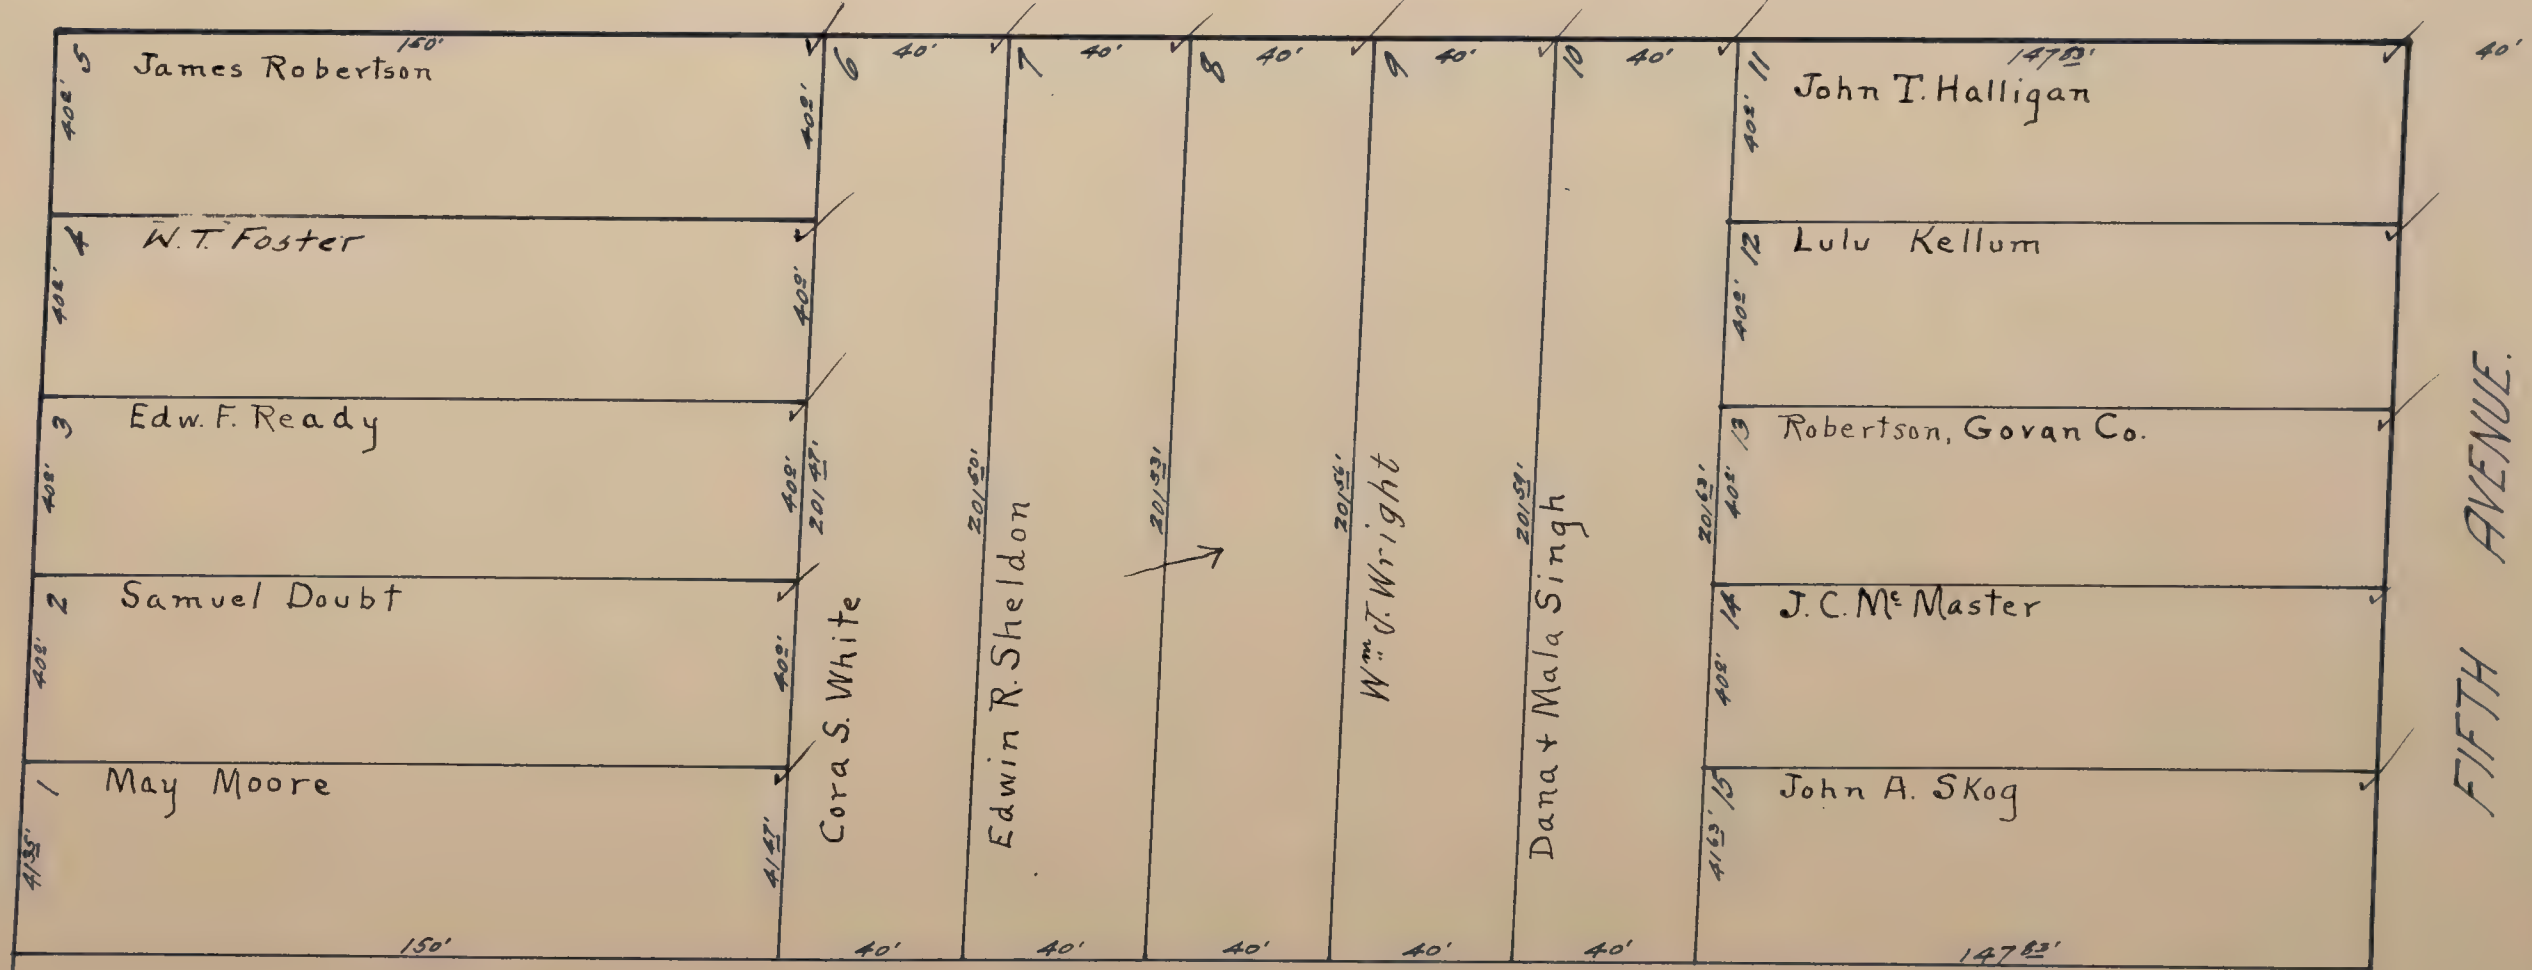


SUNSET ADDITION.

EDGEMONT ✓

Scale: 1 inch = 80 feet.

Blanks to Valley Realty Co. ✓

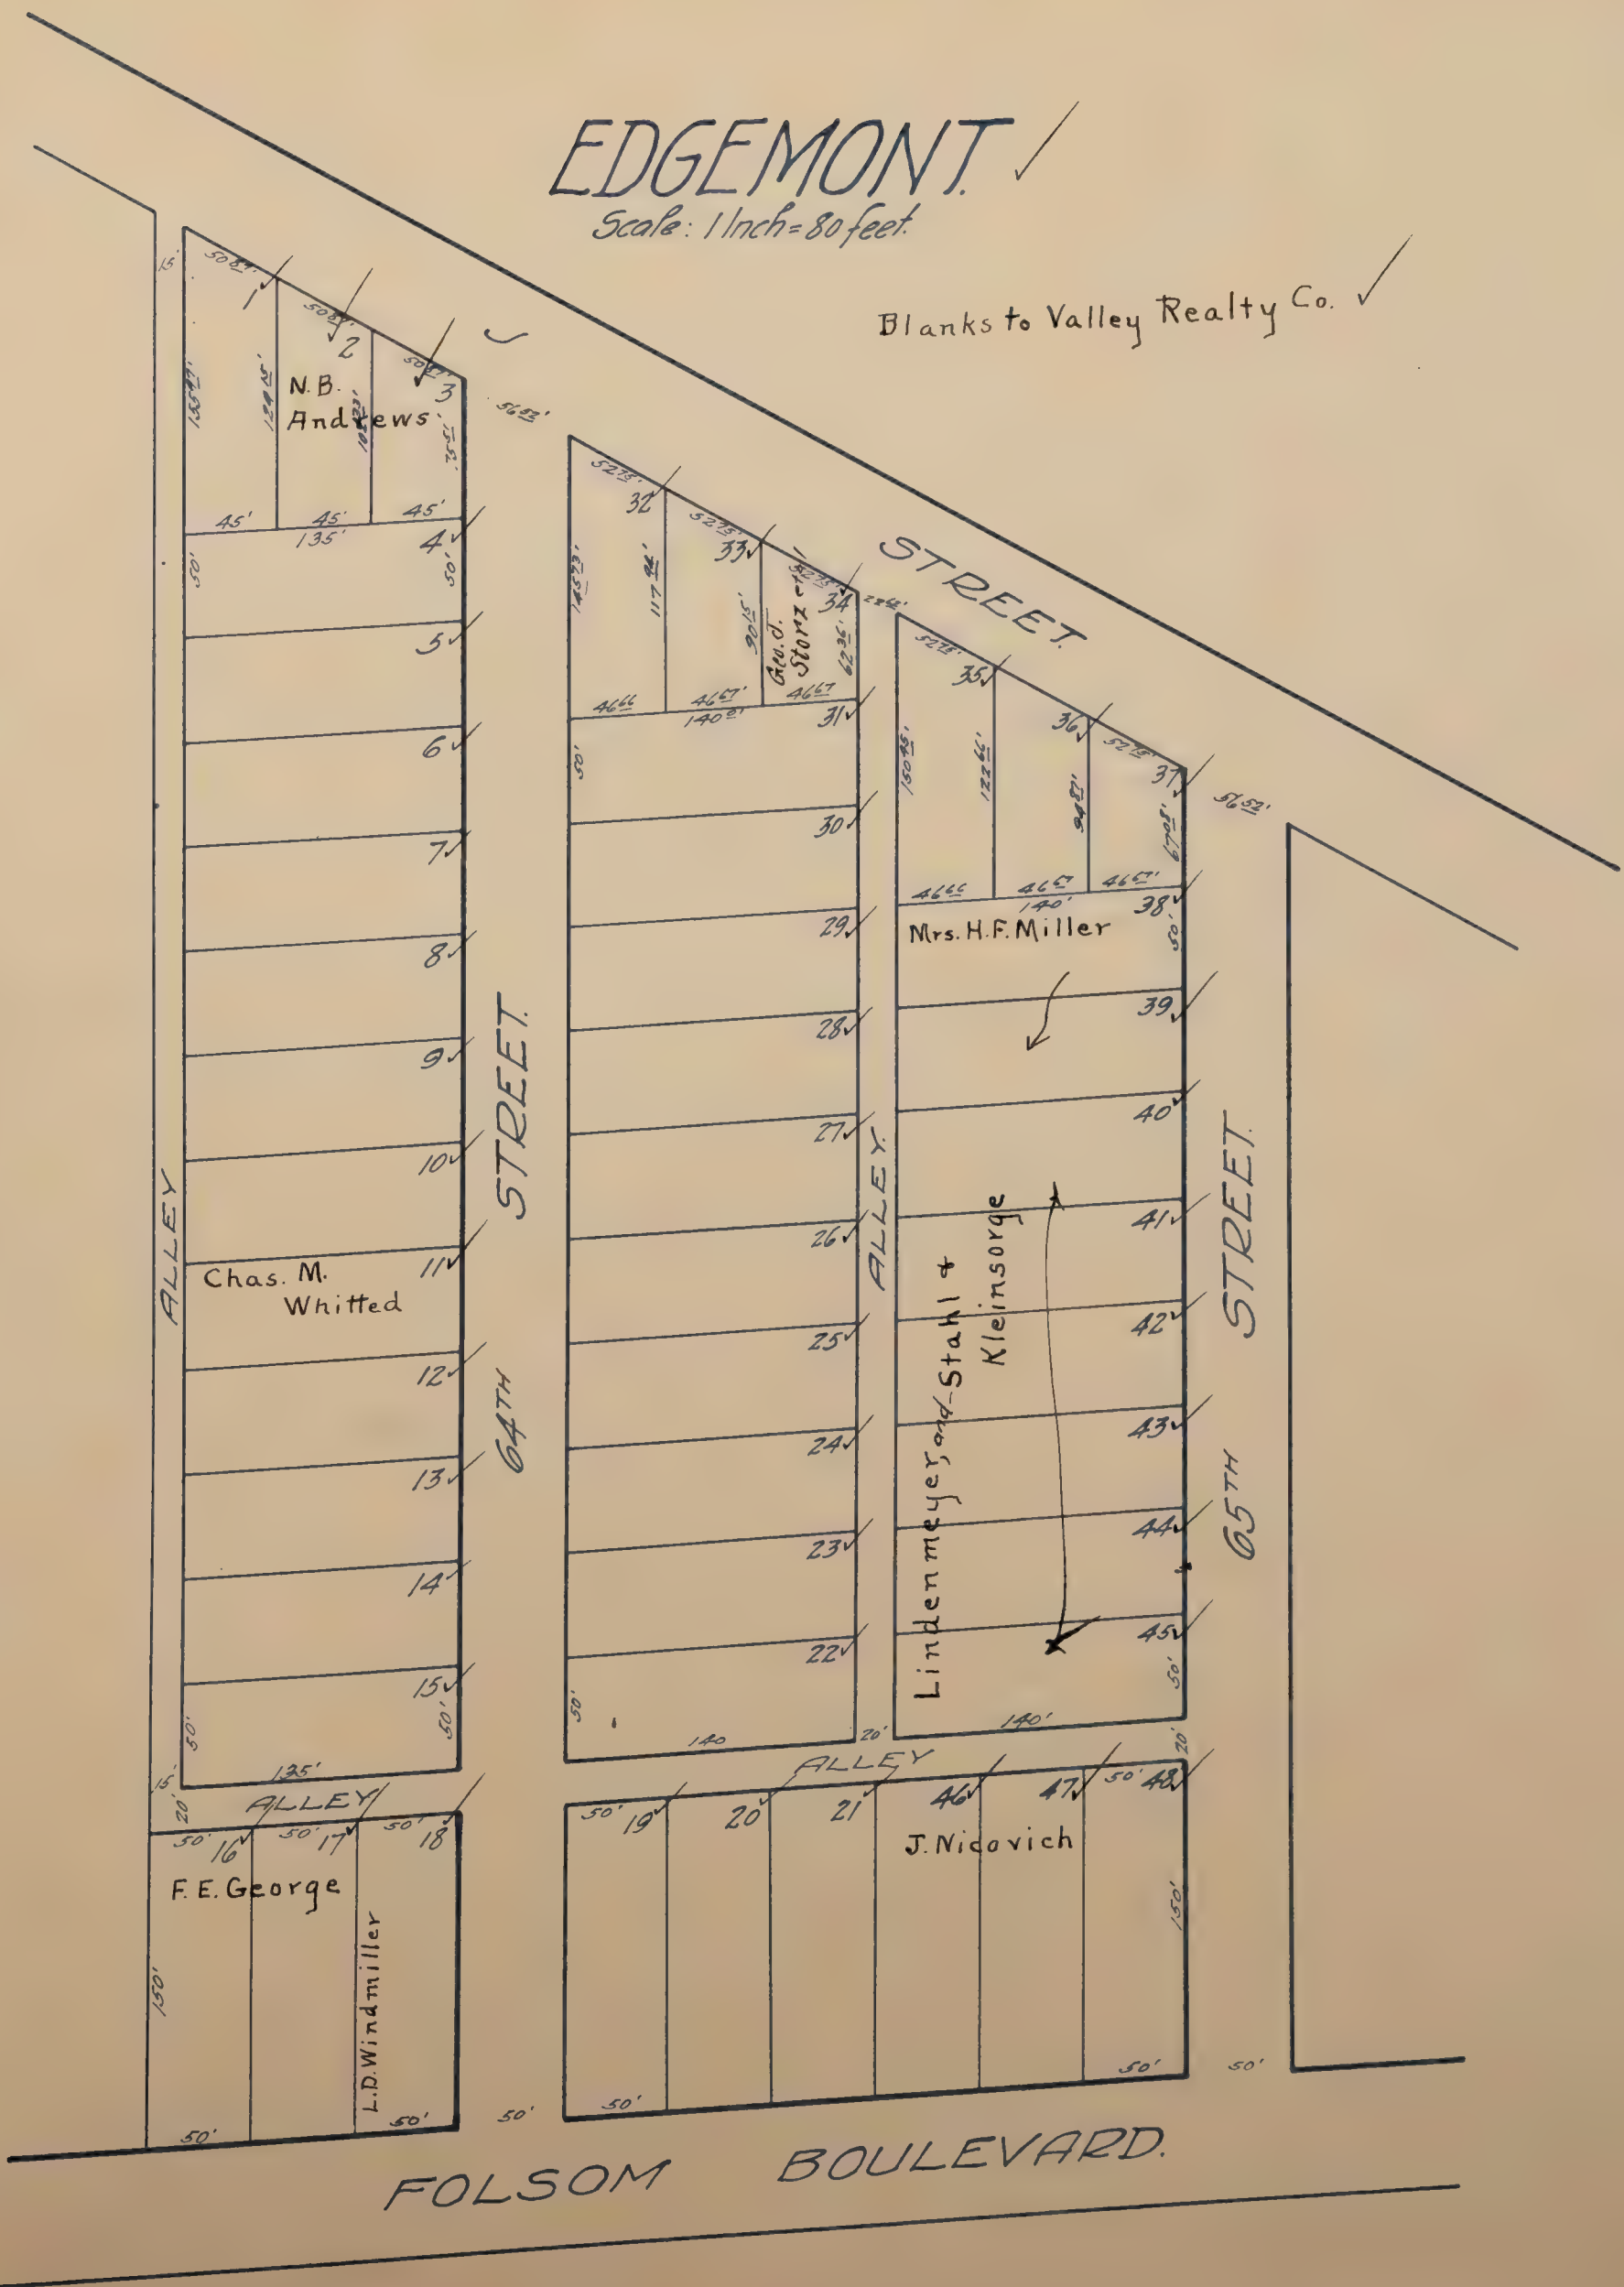



ELLWOOD ✓

Scale: 1/4 inch = 120 feet.

NOTE: Comprises all of Lots 7-10-11-14-15 of the Gage Tract.

Blanks to Emma Newsham




WRIGHT AND KIMBROUGH TRACT 21.

ELMHURST ✓
Scale: 1/4 inch = 120 feet. Map No. 1

Lots
2401, 2301, 2304
2501-2601, 2604
X
Y
Z
W-A.

WILLIAMSON TRACT

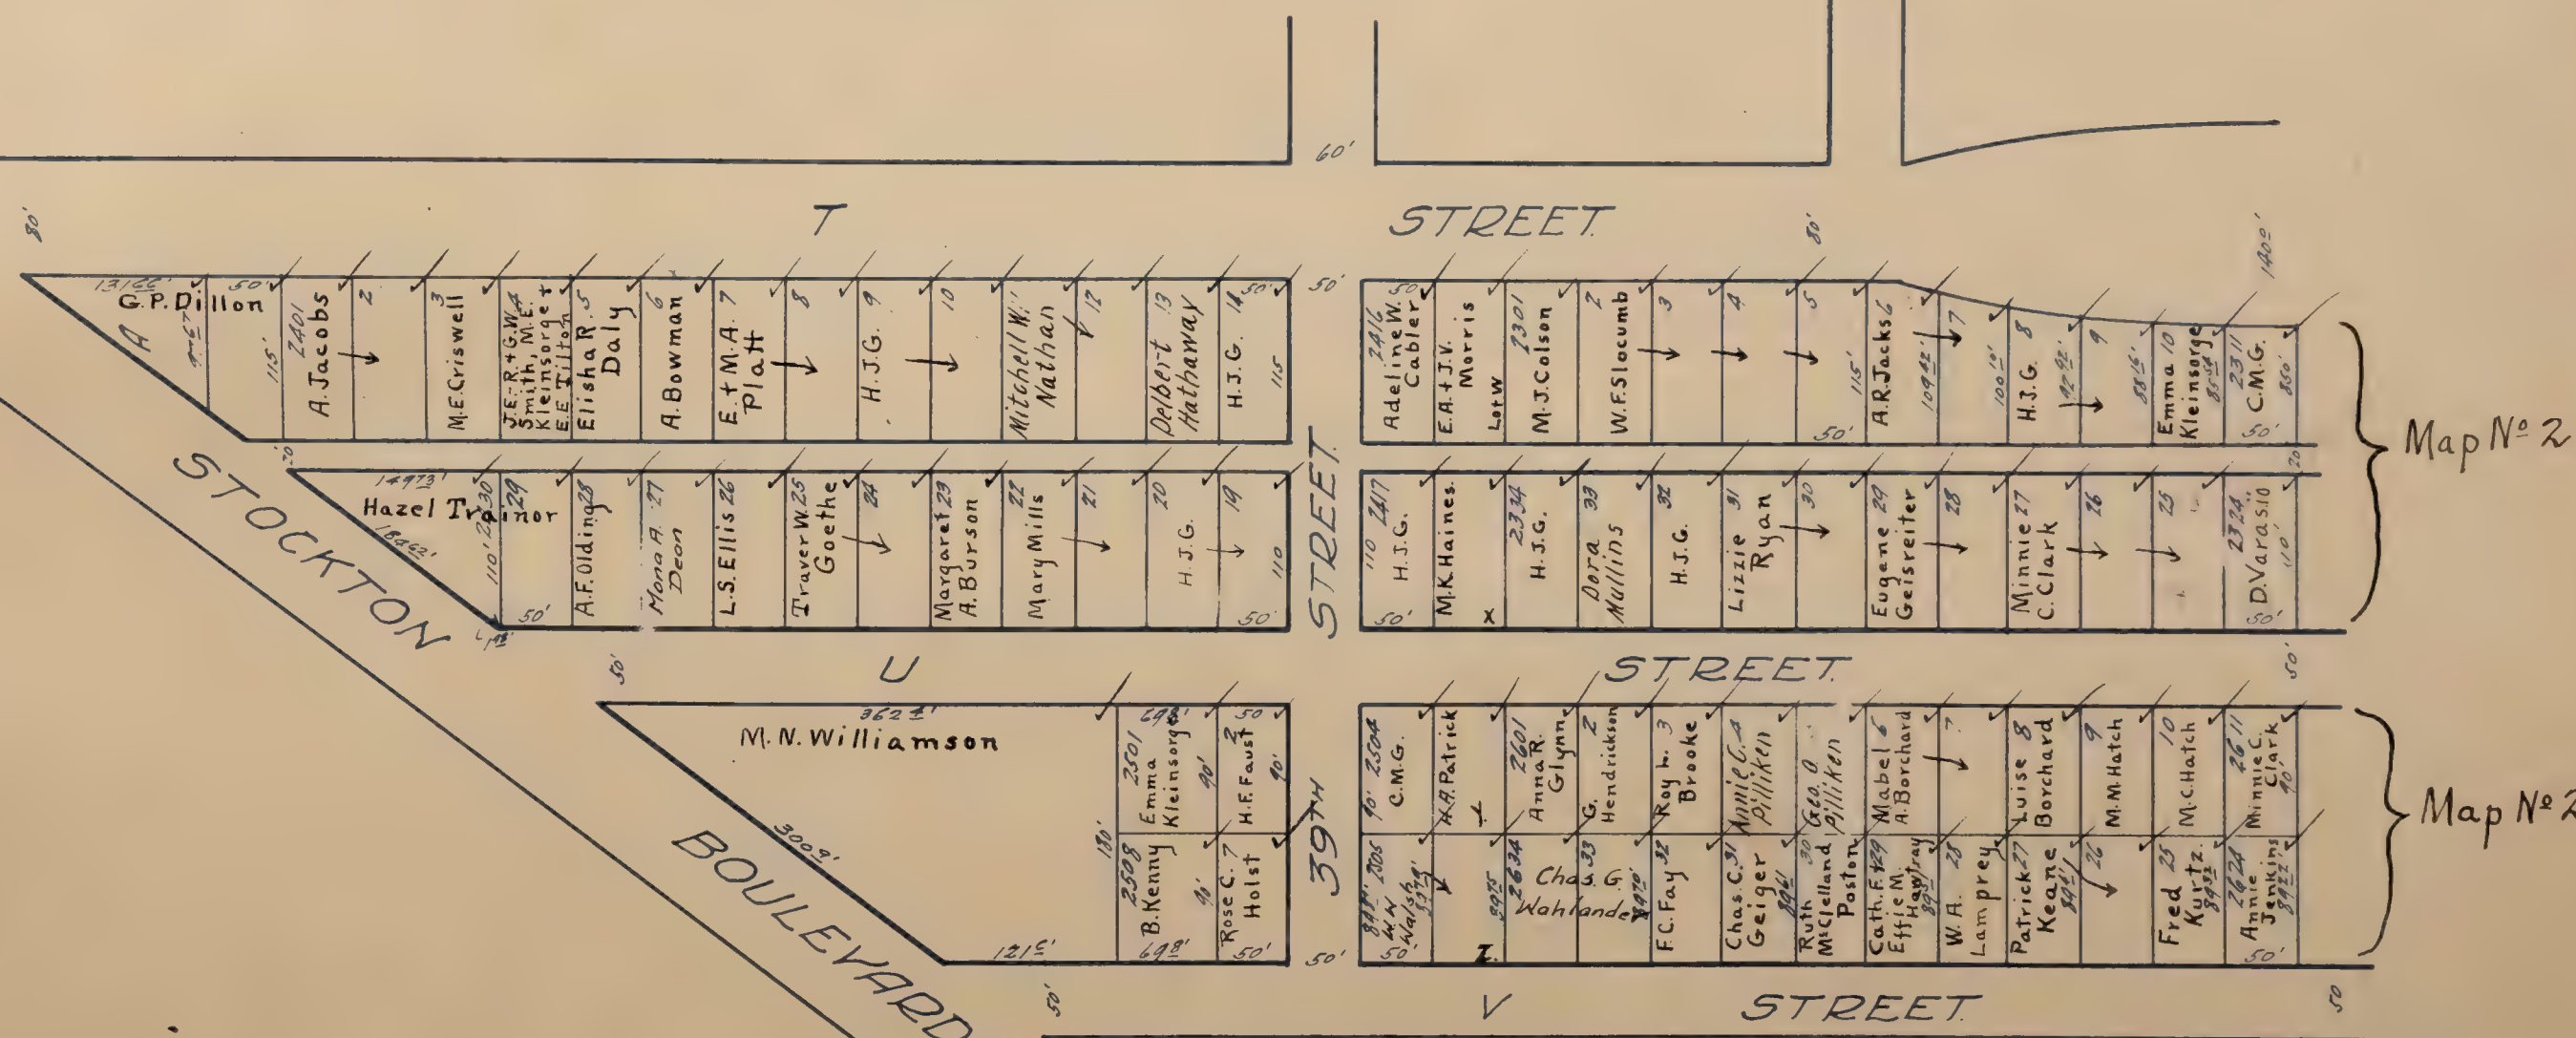

ELMHURST ✓
Scale: 1/4 inch = 120 feet.

Map N^o 2

Lots marked H.T.G. to H.J. Goethe
 " " C.M.G. - C.M. "
 " " H.T.G. .. H.T. "
 " " L.M.G. - L.M. "

Lots
 2312 to 2325-2201
 2612 " 2623-2701

Map N^o 1




ELMHURST ✓
Scale: 1/4 inch = 120 feet.

Map N° 3

Lots marked H.J.G. to H.J. Goethe
" " C.M.G. " C.M. "
" " H.T.G. " H.T. "
" " L.M.G. " L.M. "

Lots.
2101
2136
2801
2836

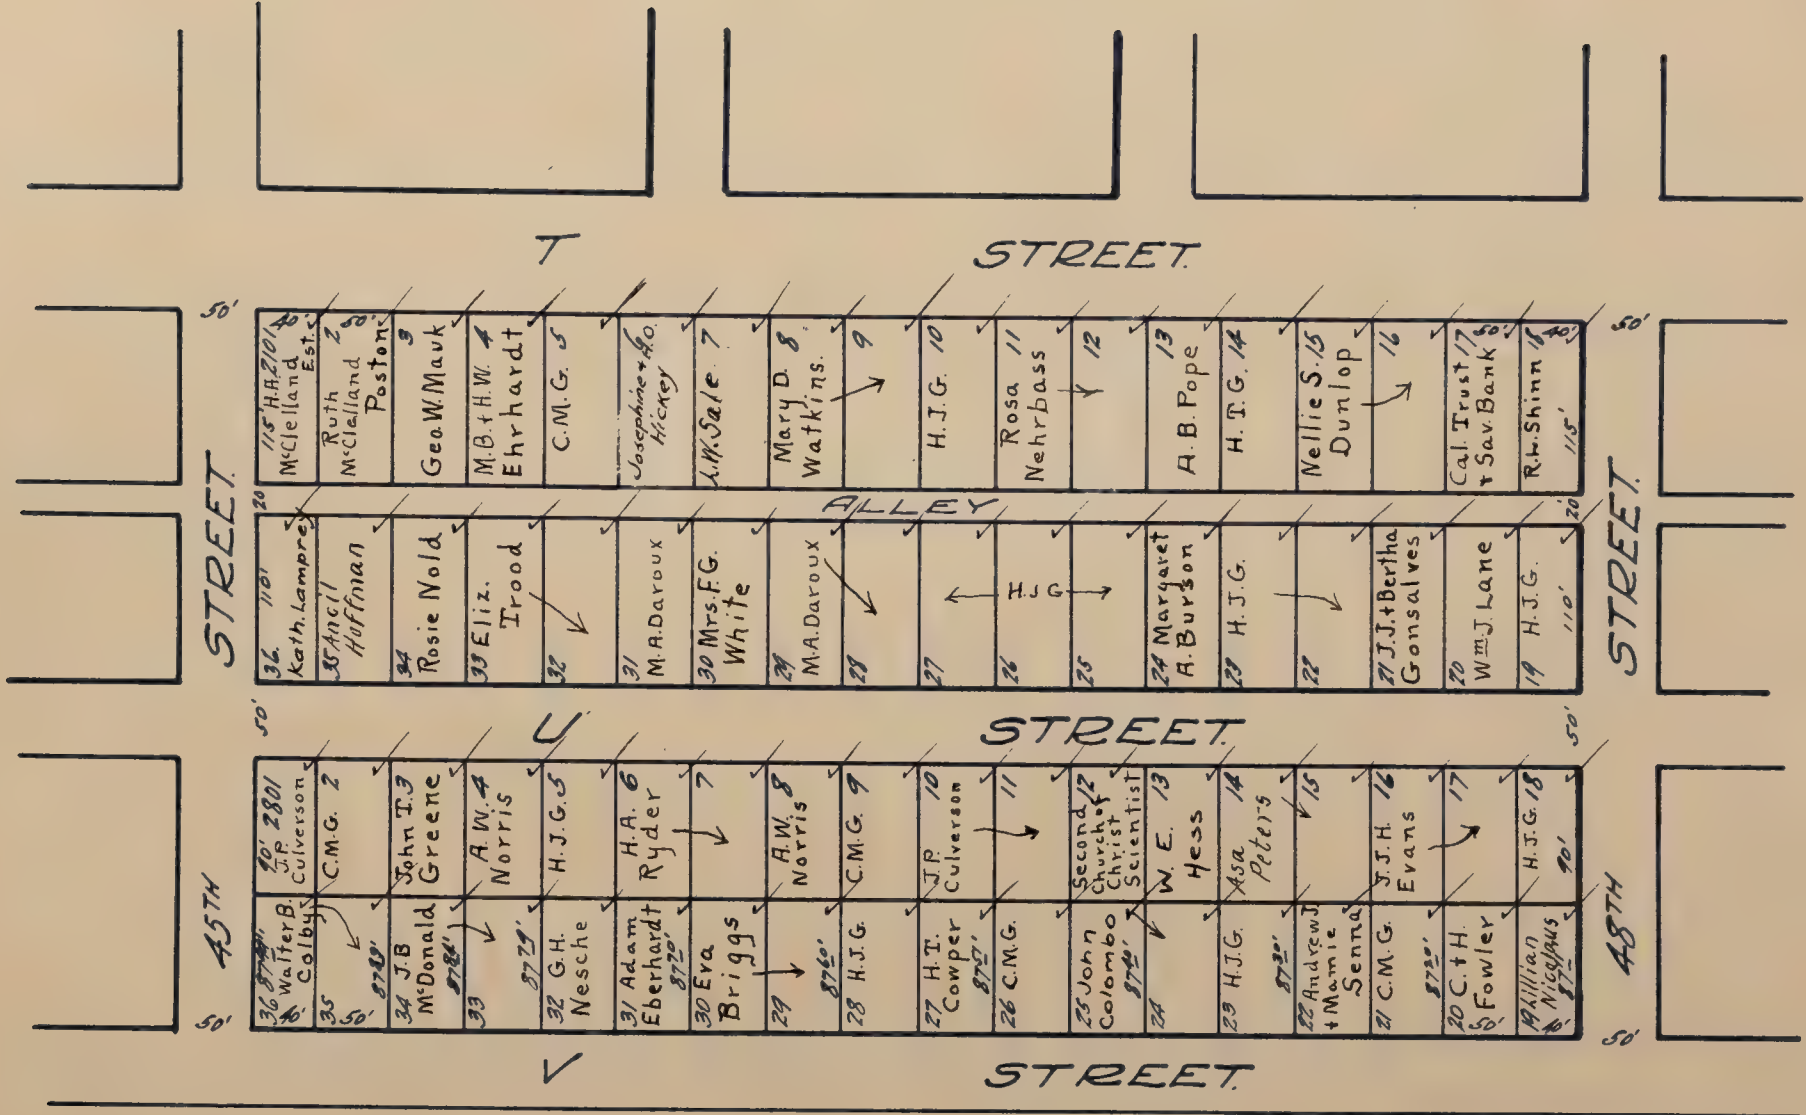


ELMHURST ✓
Scale: 1/4 inch = 120 feet.

Map No 4.

Lots marked H.J.G. to H.J. Goethe
" " C.M.G. " C.M. "
" " H.T.G. " H.T. "
" " L.M.G. " L.M. "

Lots.
2001
2046
2901
2946
B
C
D
E

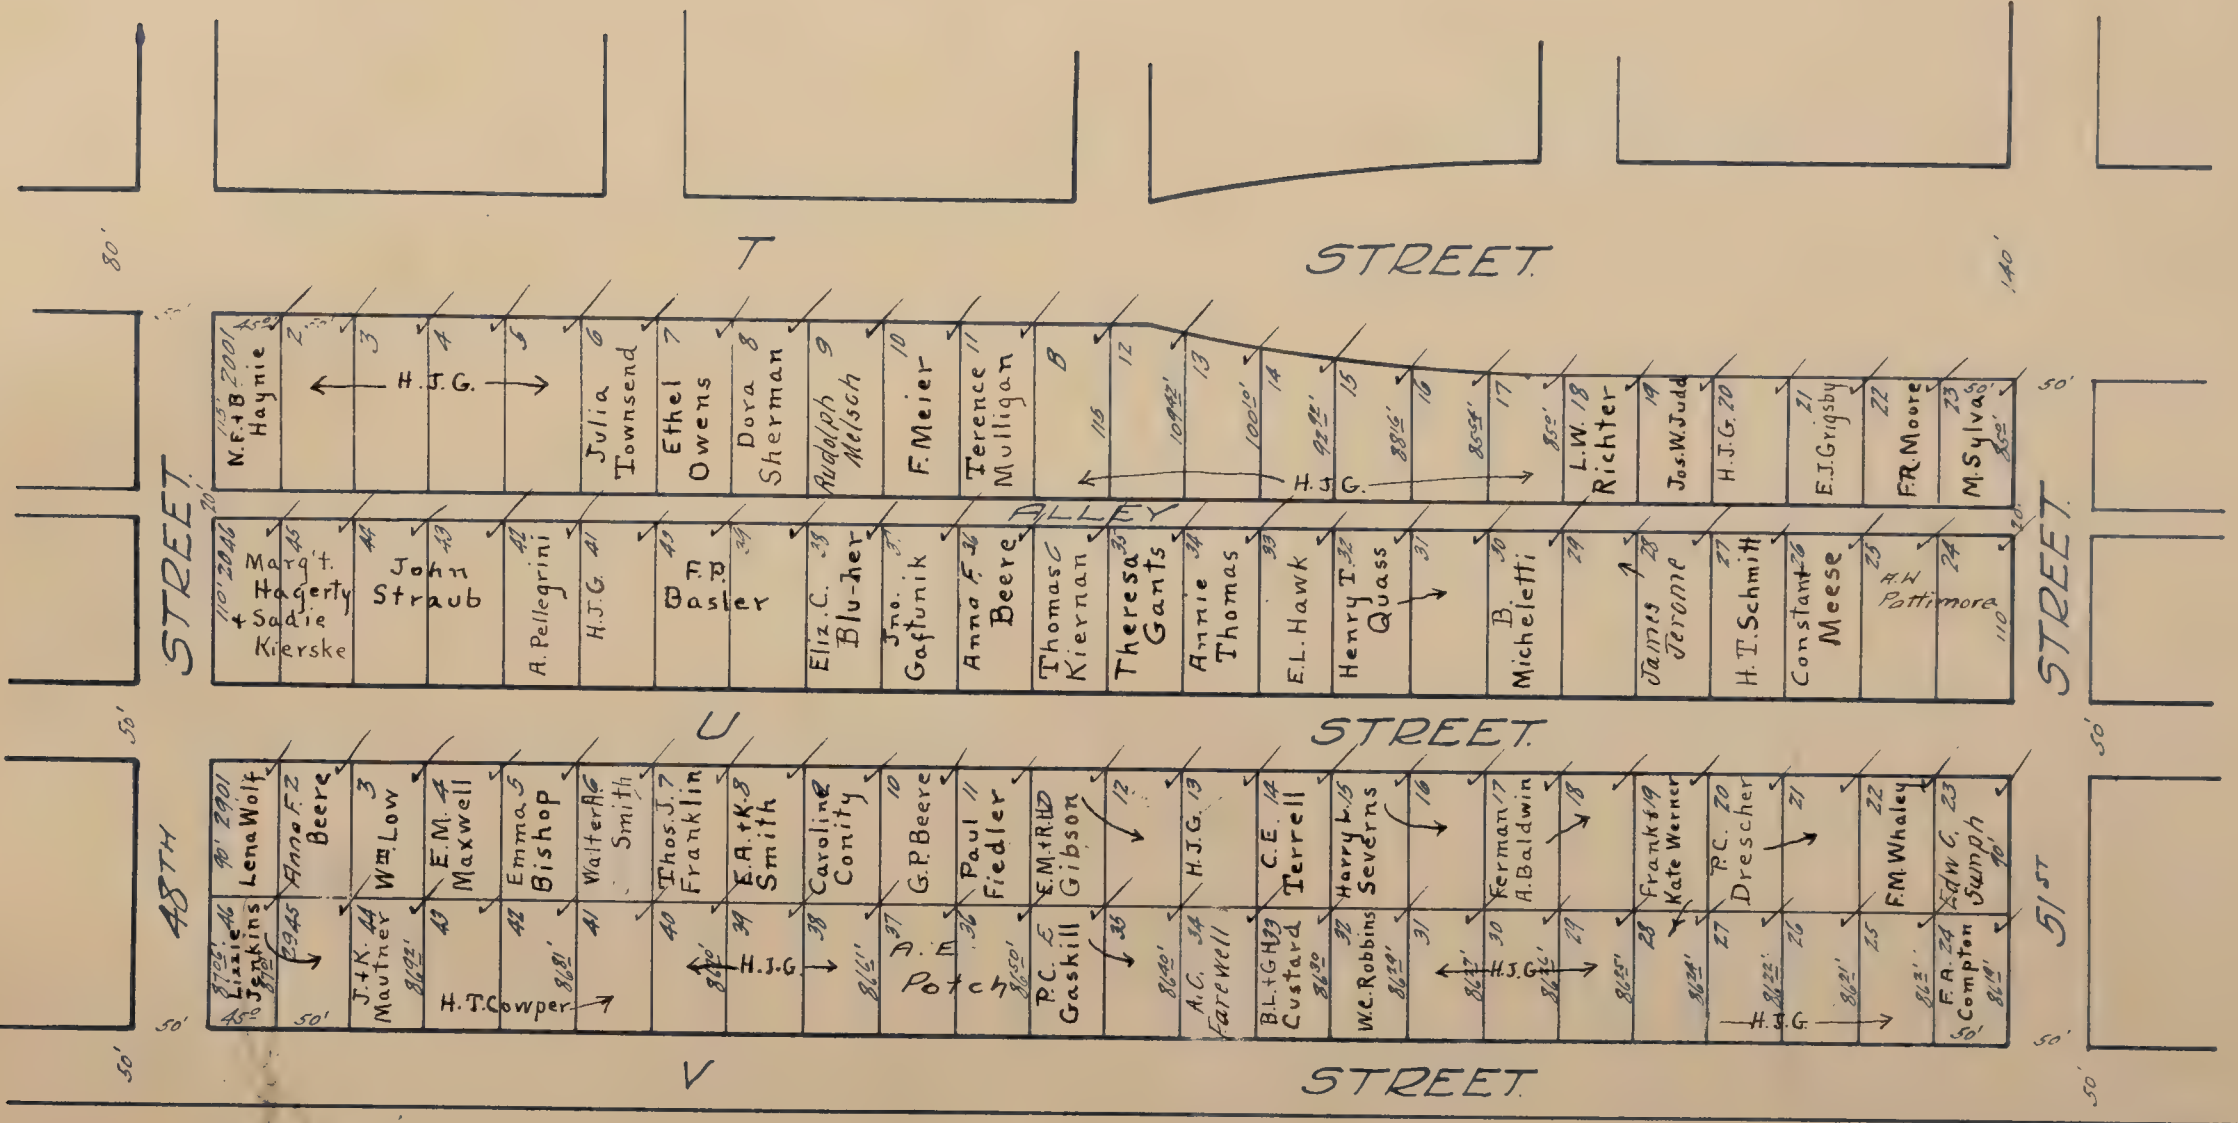


ELMHURST ✓

Scale: 1 inch = 120 feet.

Map No. 5

Lots marked H.J.G to H.J. Goethe
" " C.M.G. " C.M.
" " H.T.G. " H.T.
" " L.M.G. " L.M.

Lots.
1901-1801
1928-1825
3001-3101
3023-3129

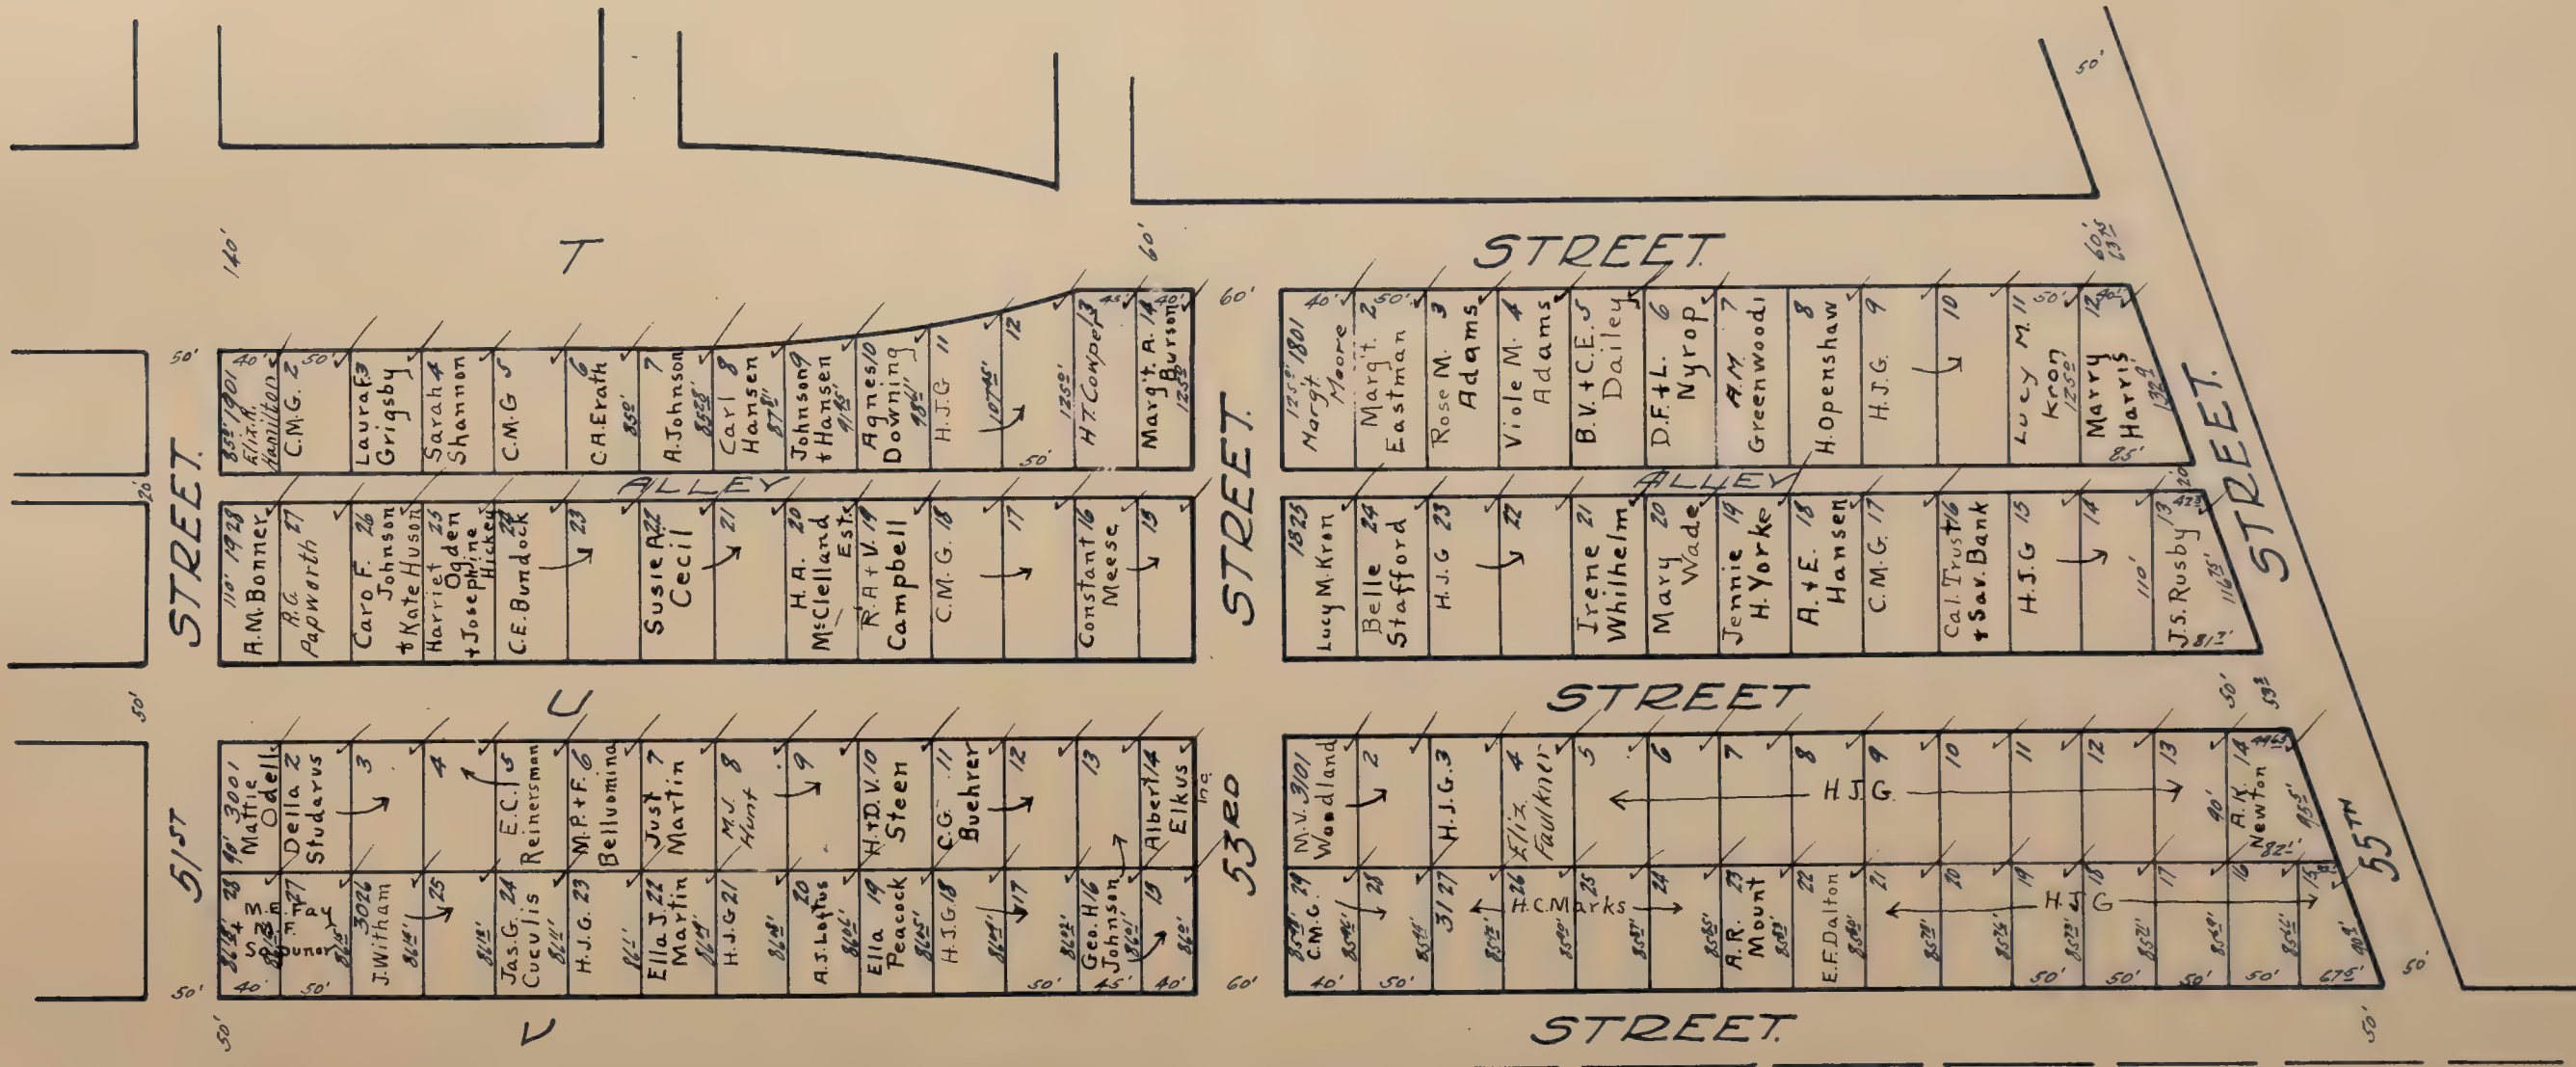


ELMHURST ✓
Scale: 1/16" = 120 feet.

Map No 6

Lots marked H.J.G. to H.J. Goethe
" " C.M.G. " C.M. "
" " H.T.G. " H.T. "
" " L.M.G. " L.M. "

Lots
1 to 33
101 - 127

WILLIAMSON TRACT

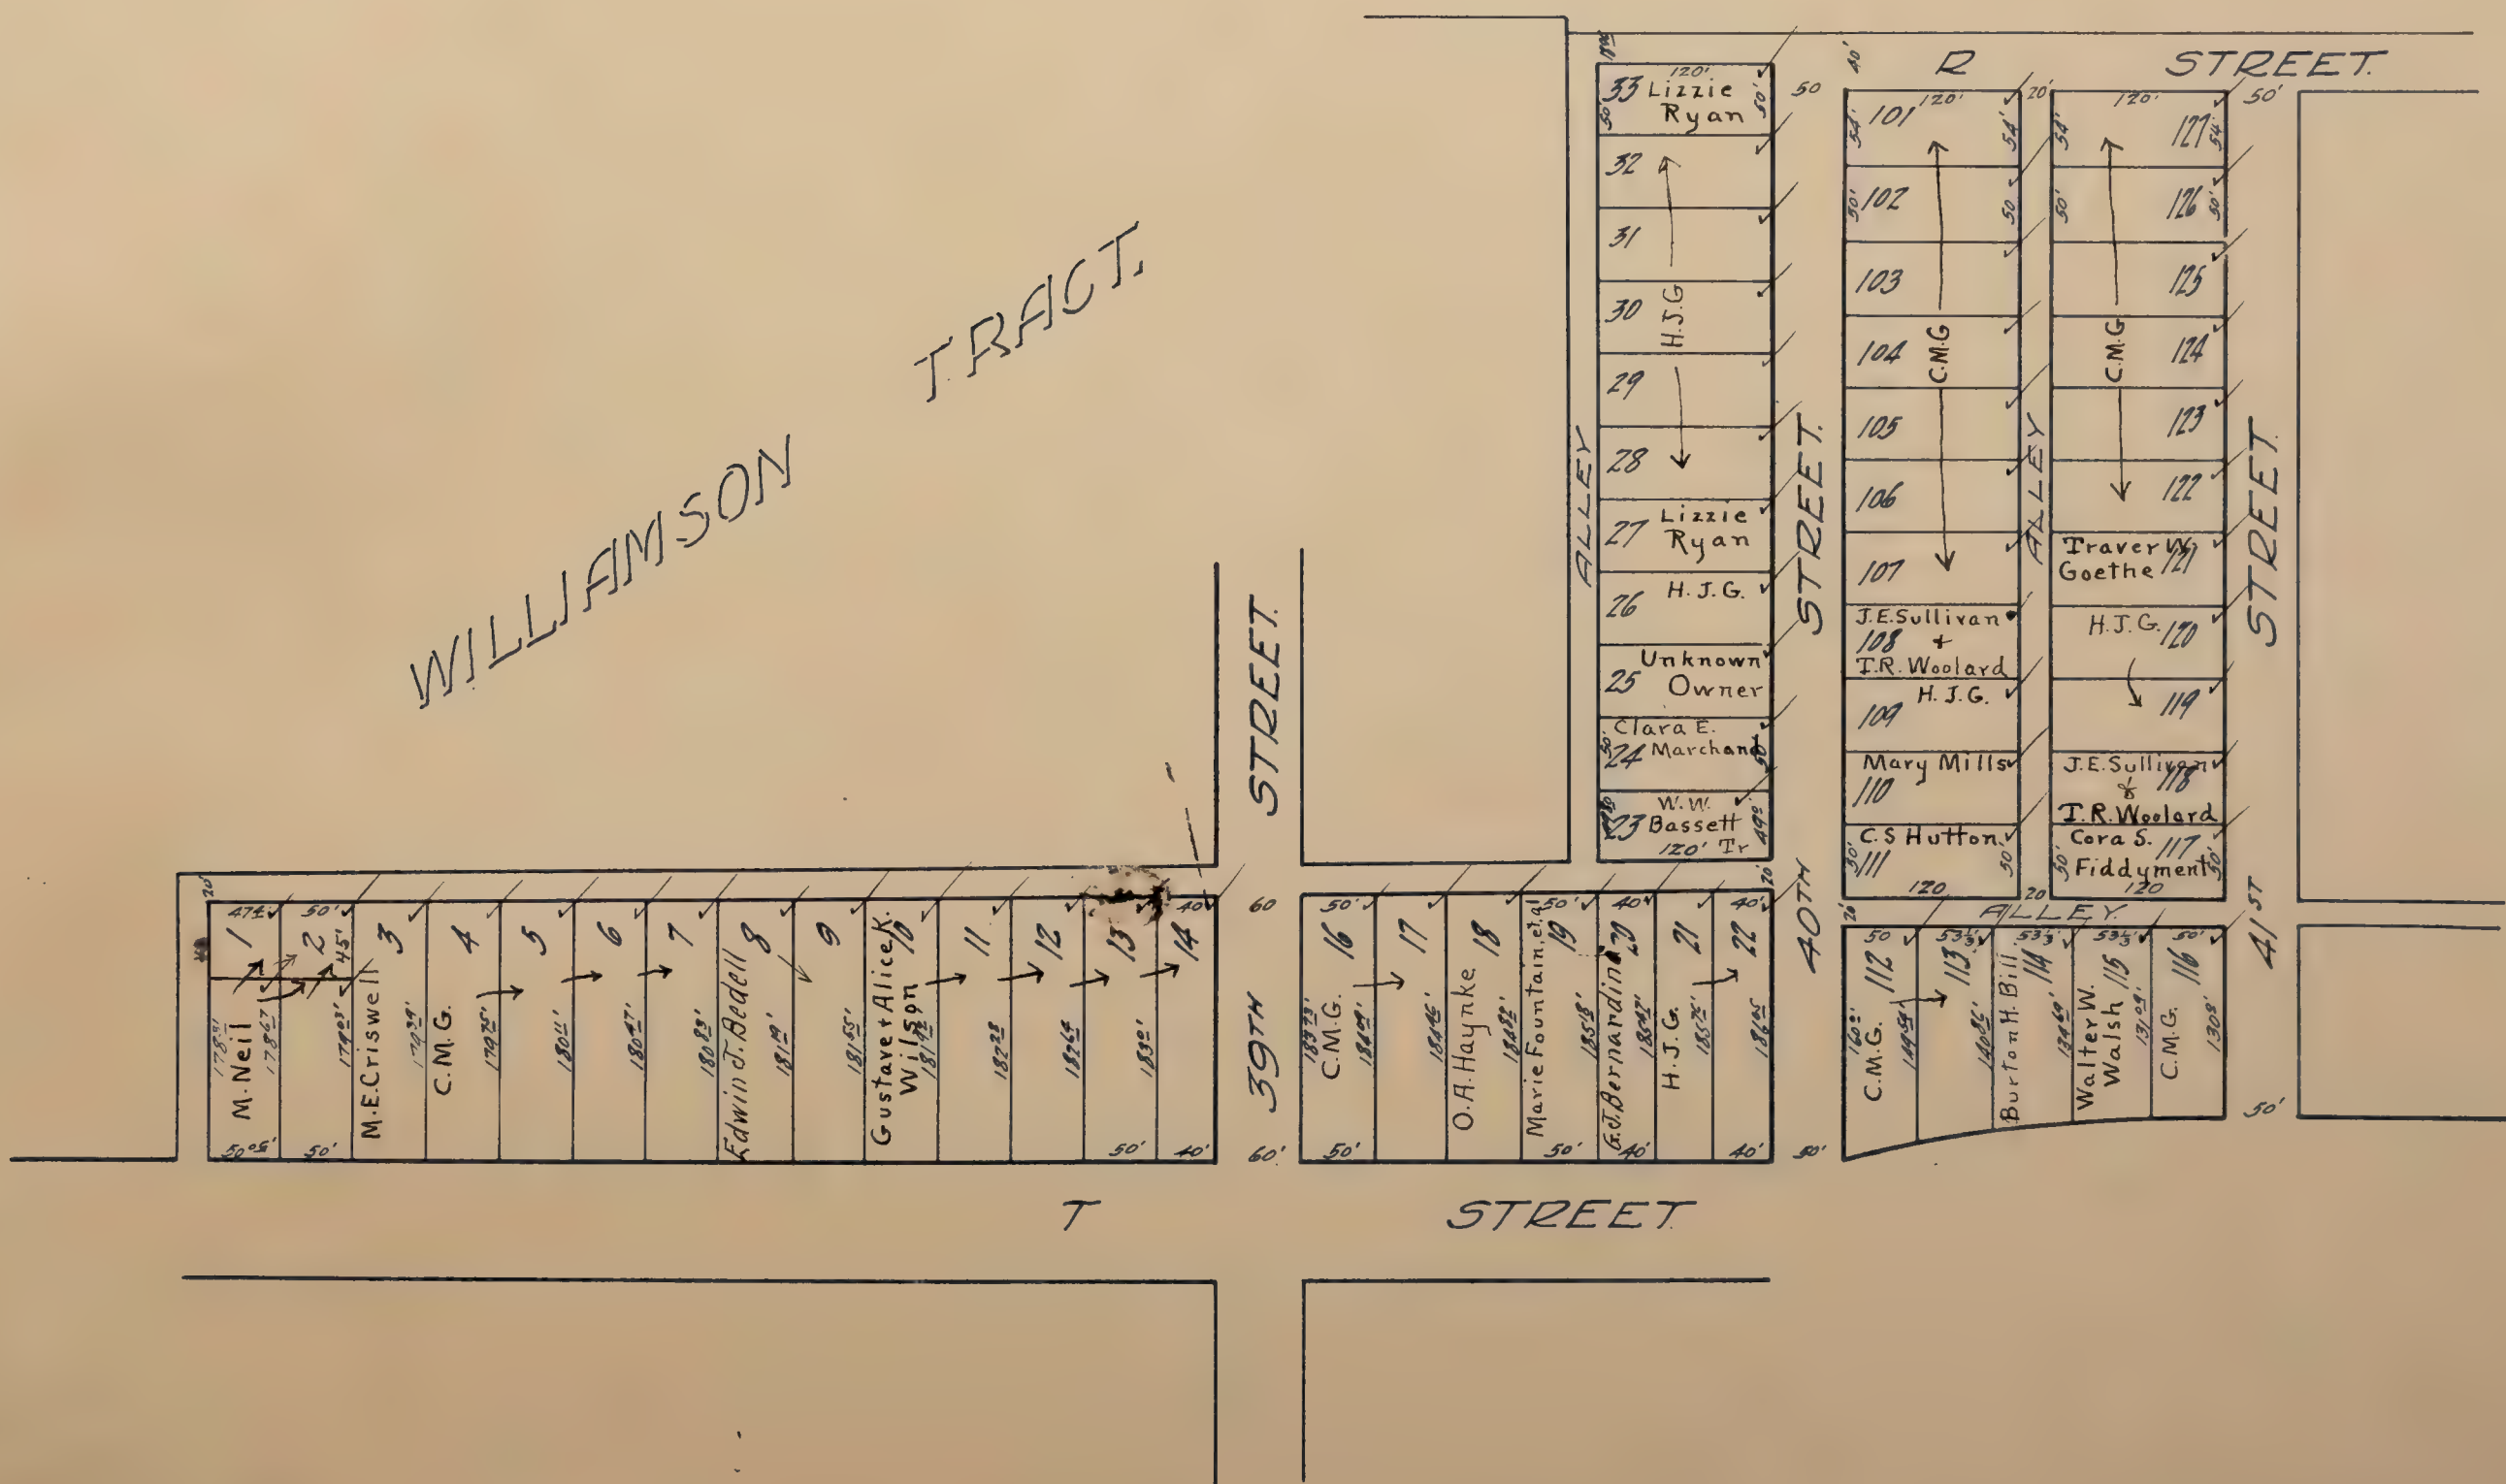

ELMHURST ✓
Scale: 1/16" = 120 feet.

Map No. 7.

Lots marked H.J.G. to H.J. Goethe
" " C.M.G. " C.M. "
" " H.T.G. " H.T. "
" " L.M.G. " L.M. "


Lots
201 to 527



ELMHURST ✓
Scale: 1 inch = 120 feet. Map No 8

Lots marked H. J. G. to H. J. Goethe
" " C. M. G. " C. M. "
" " H. T. G. " H. T. "
" " L. M. G. " L. M. "

Lots
601
701
801
901 to 921

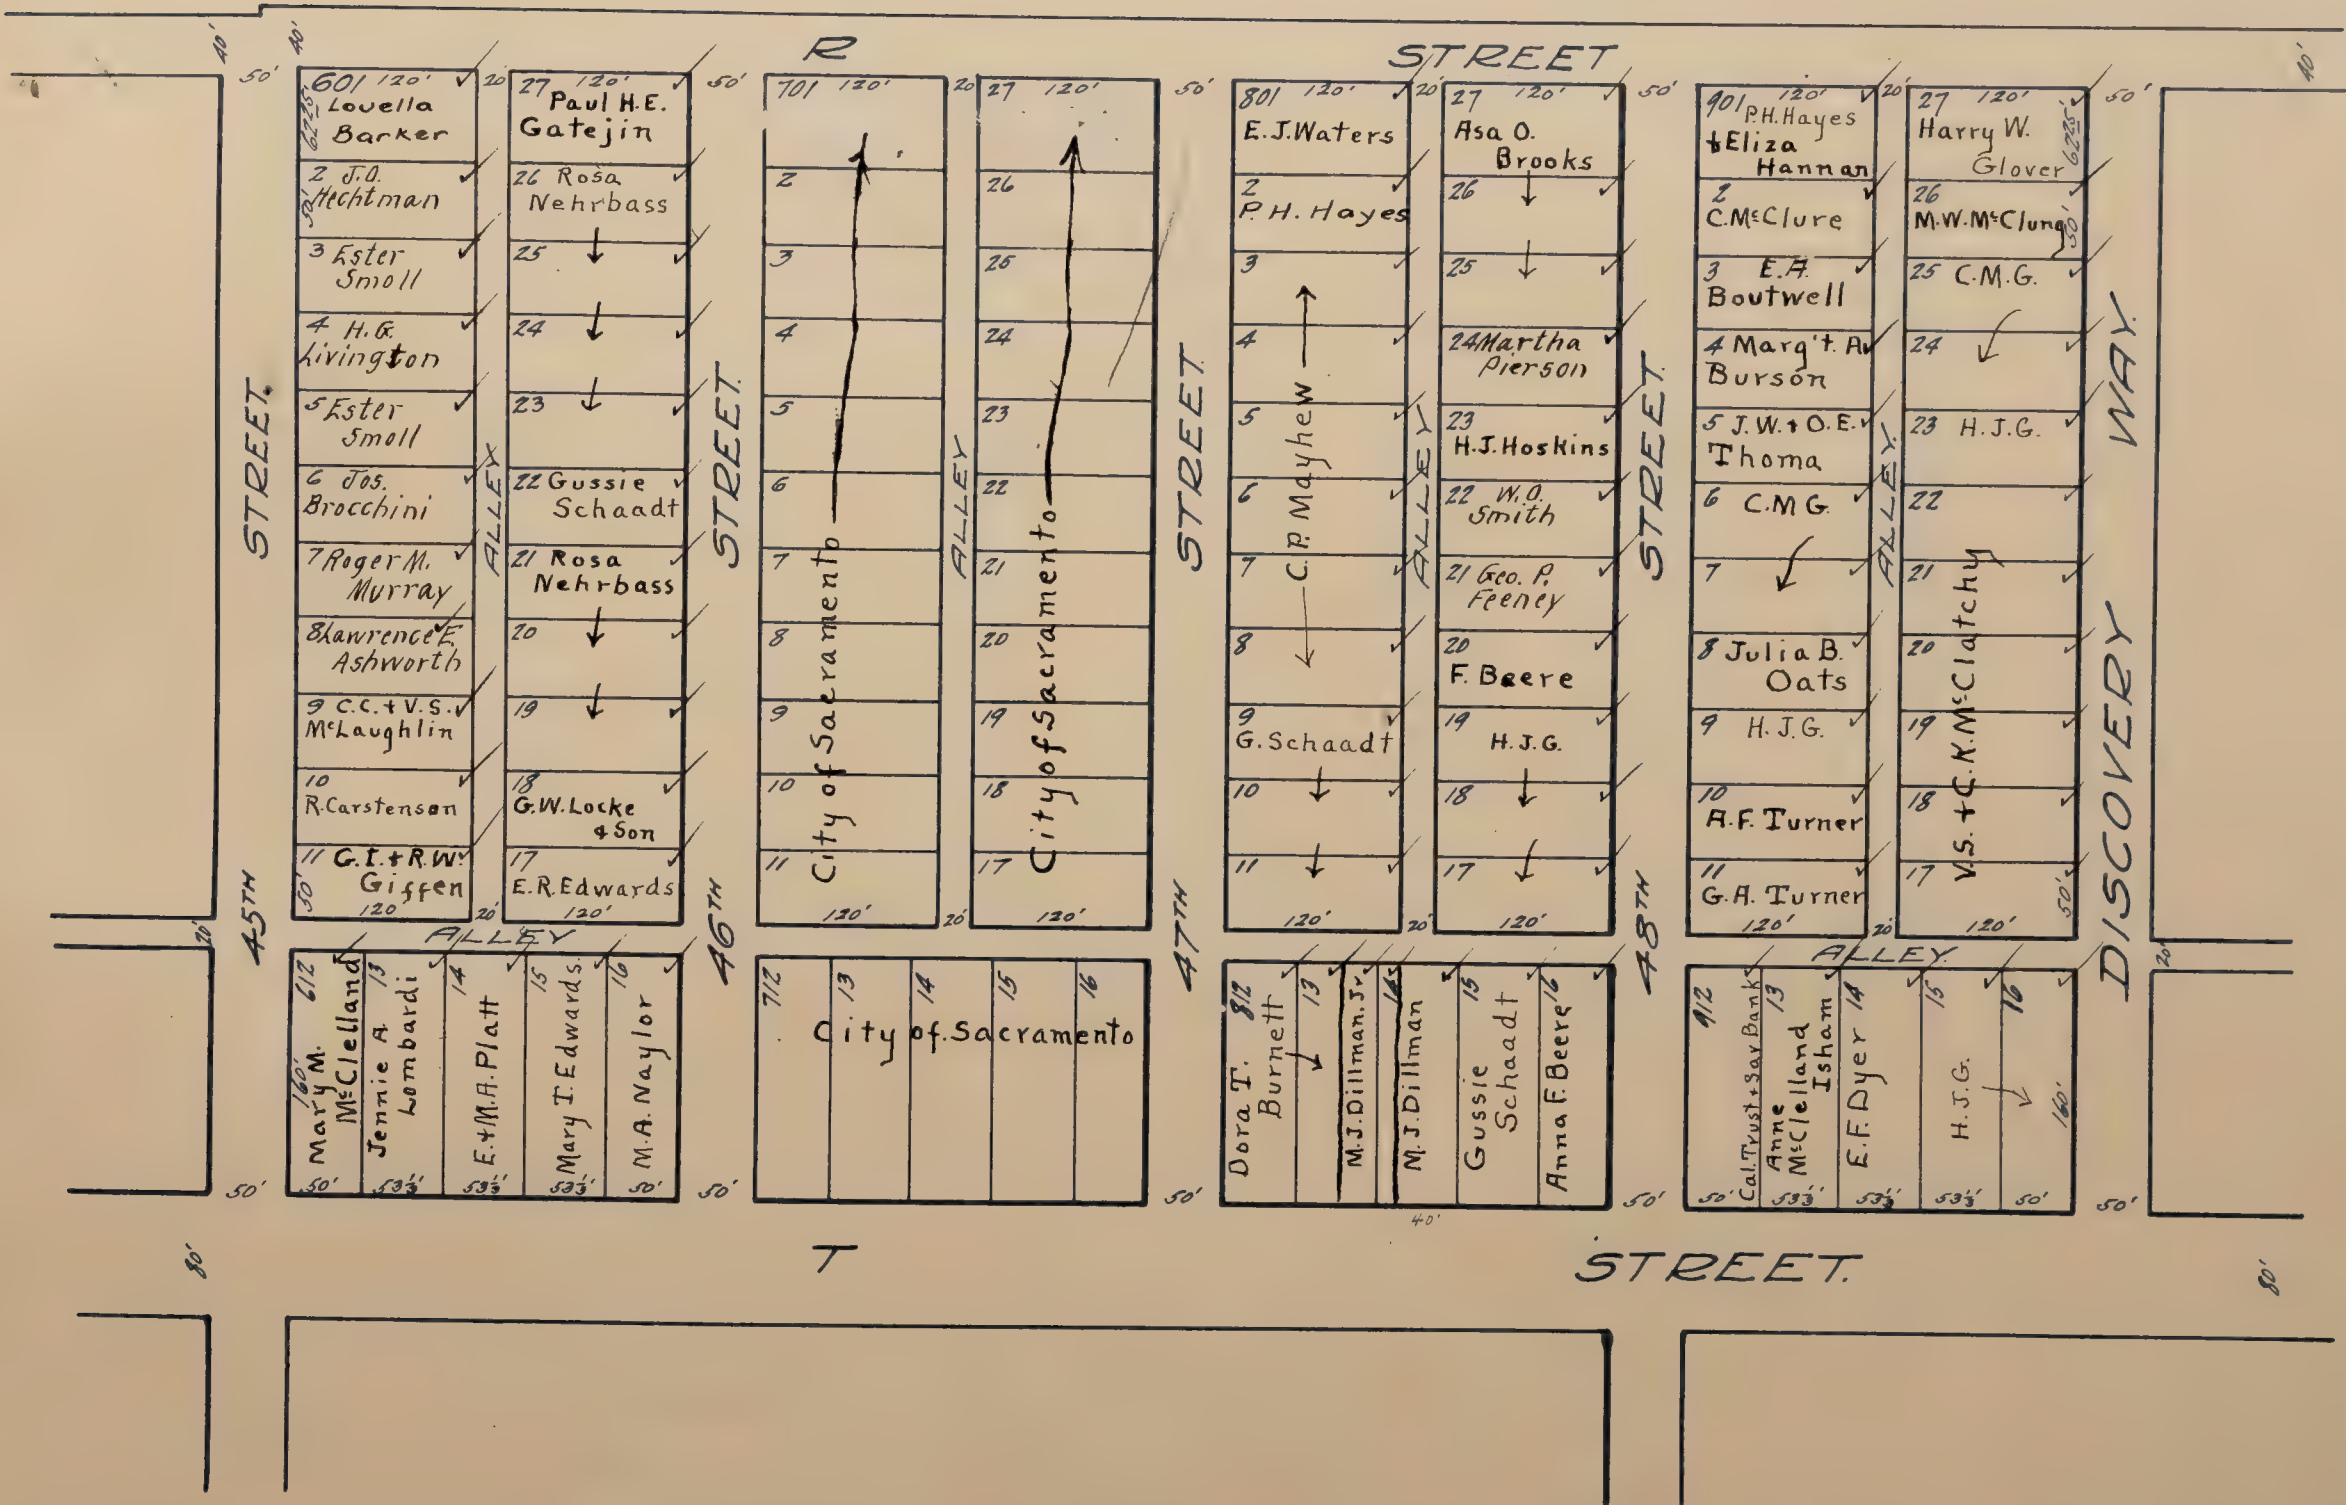

ELMHURST ✓

Scale: 1 inch = 120 feet.

Map. № 9

Lots marked H. J. G. to H. J. Goethe
 " " C. M. G. " C. M. "
 " " H. T. G. " H. T. "
 " " L. M. G. " L. M. "

Lots
1001
1101
1201 to 1227




S. DISTRICT 6

ELMHURST ✓
Scale: 1/4 inch = 120 feet.

Map No 10

Lots marked H.J.G. to H.J. Goethe
" " C.M.G. " CM "
" " H.I.G. " H.I. "
" " L.M.G. " L.M. "

Lots
1301
1401
1501
1601
1701 to 1725
Lot F.

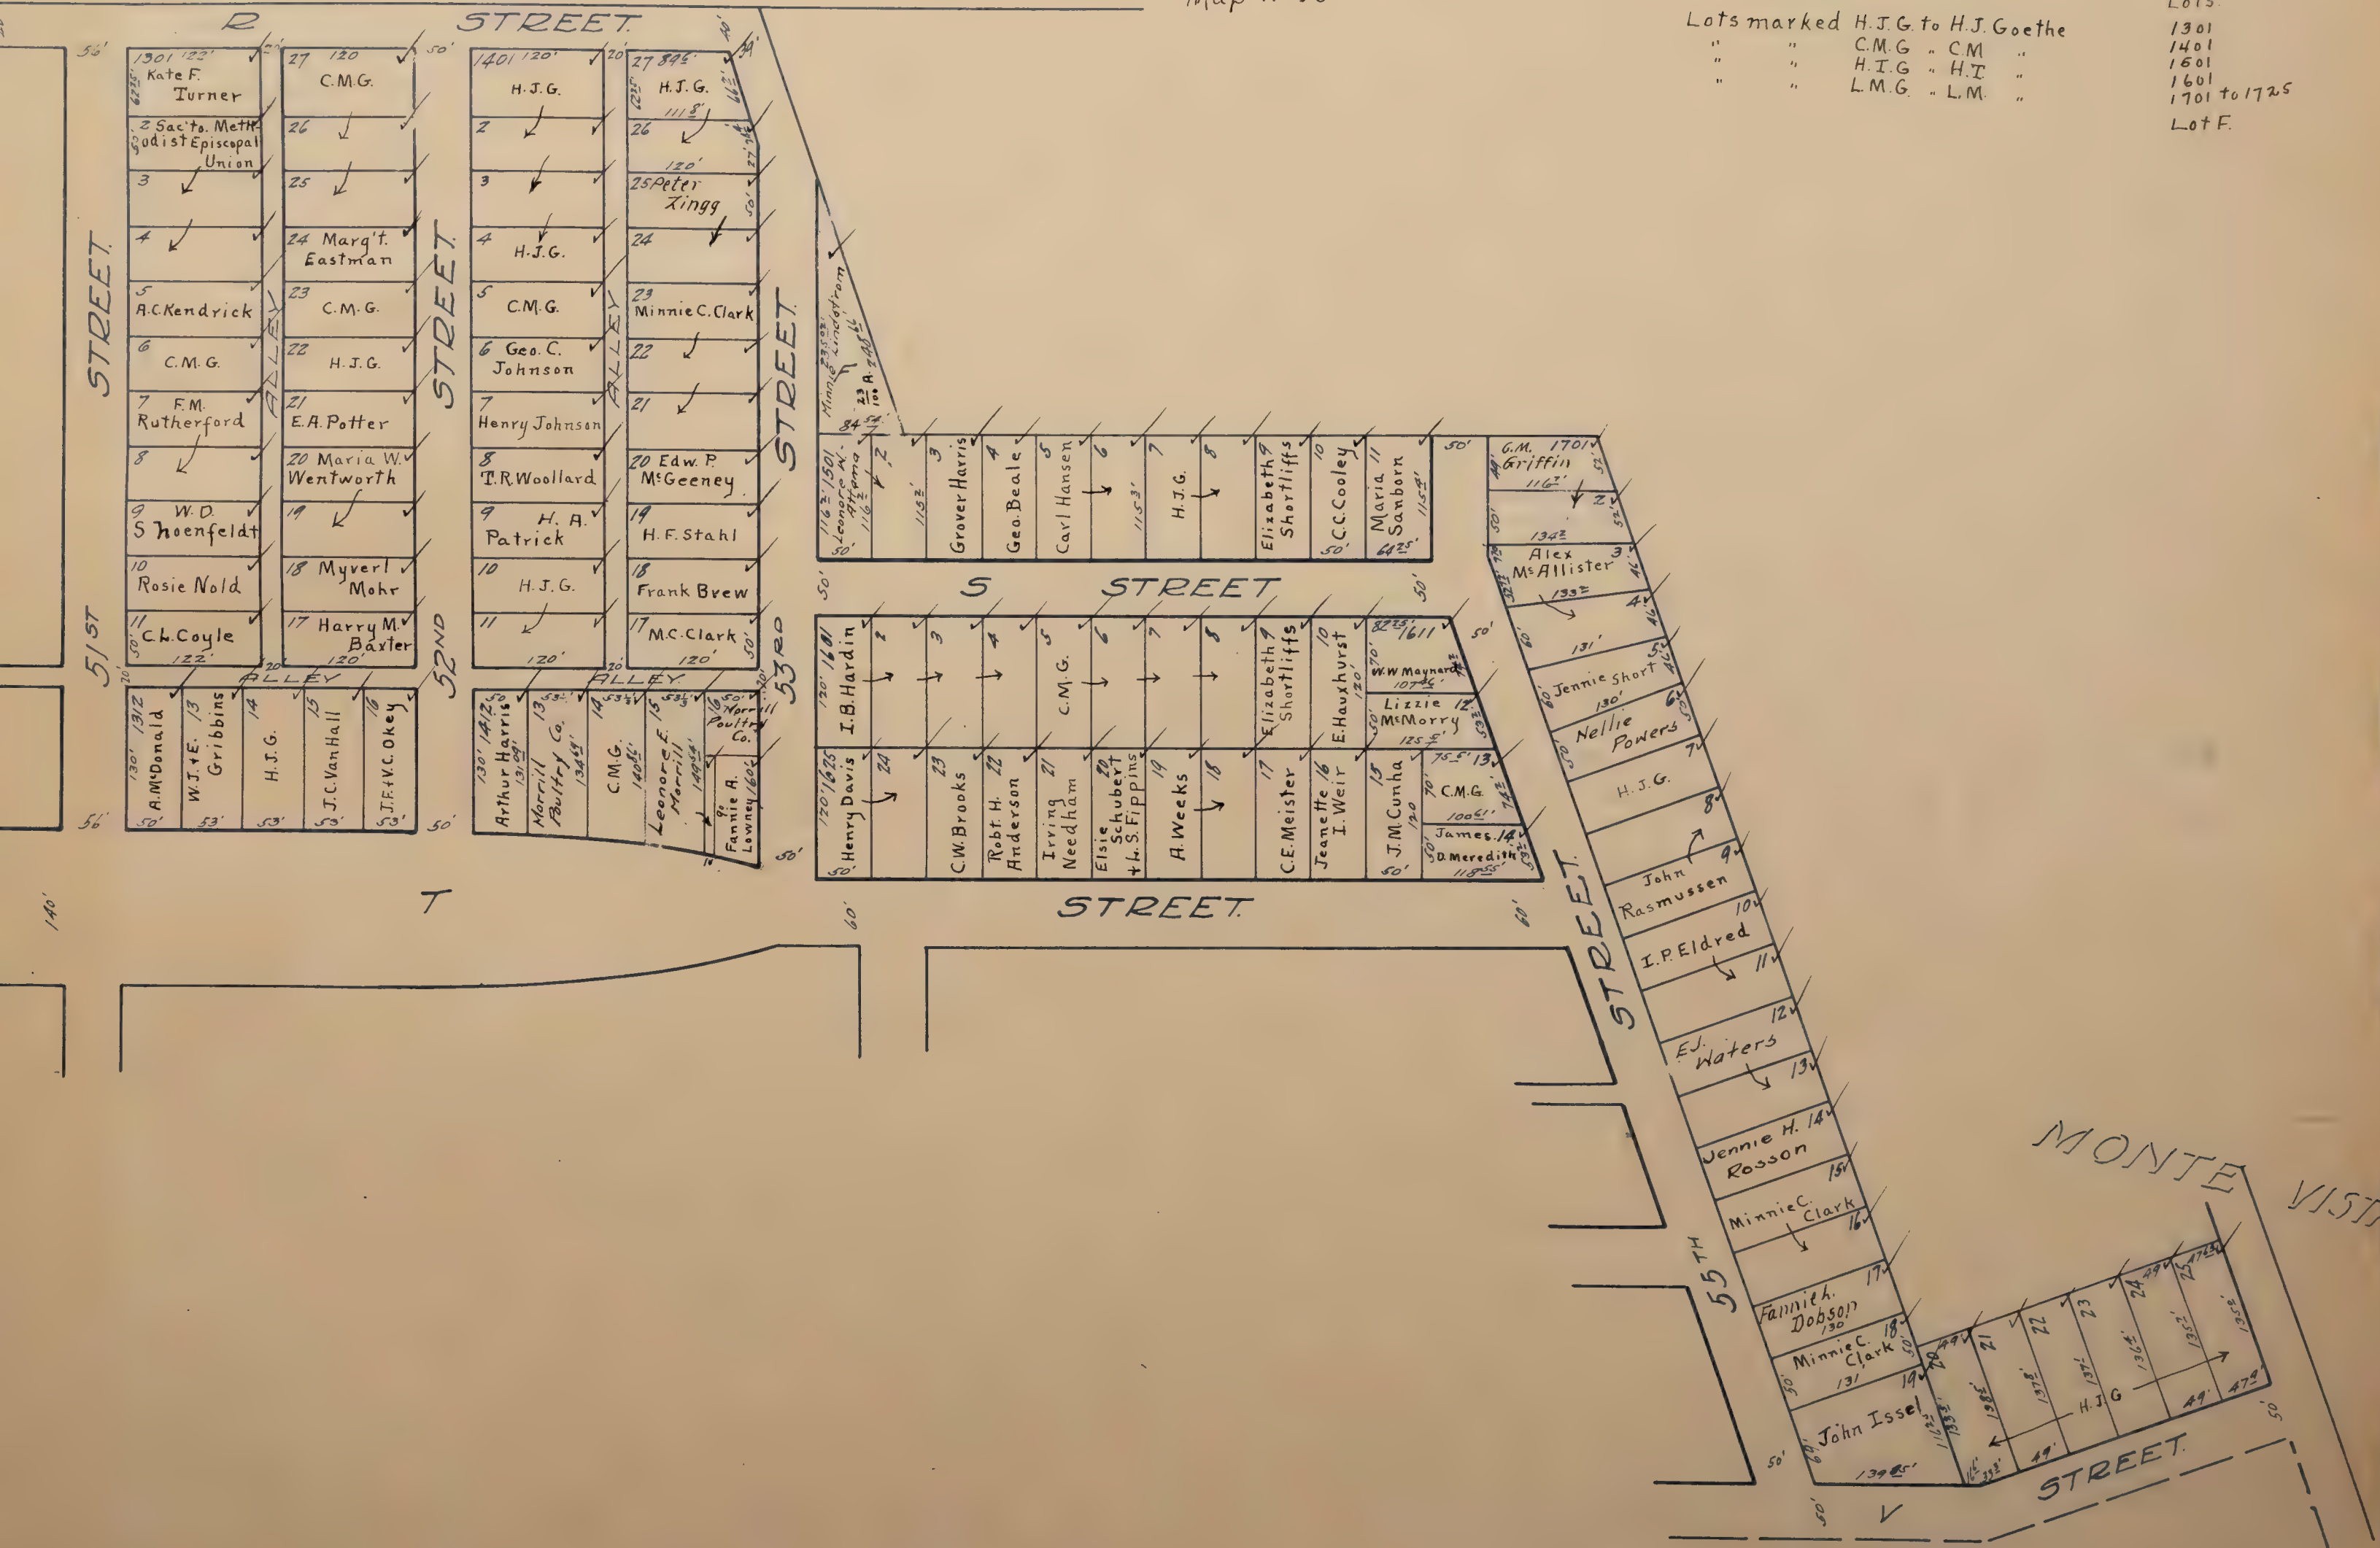

ELMHURST ✓

Scale: 1/4 inch = 120 feet

Map No. 11

Lots marked H.J.G. to H.J. Goethe
C.M.G. .. C.M. ..
H.T.G. .. H.T. ..
L.M.G. .. L.M. ..


Lots
3601
3701
3801
3901
4001
4101 to 4115



ELMHURST

Scale: 1/4 inch = 120 feet.

Map No. 12

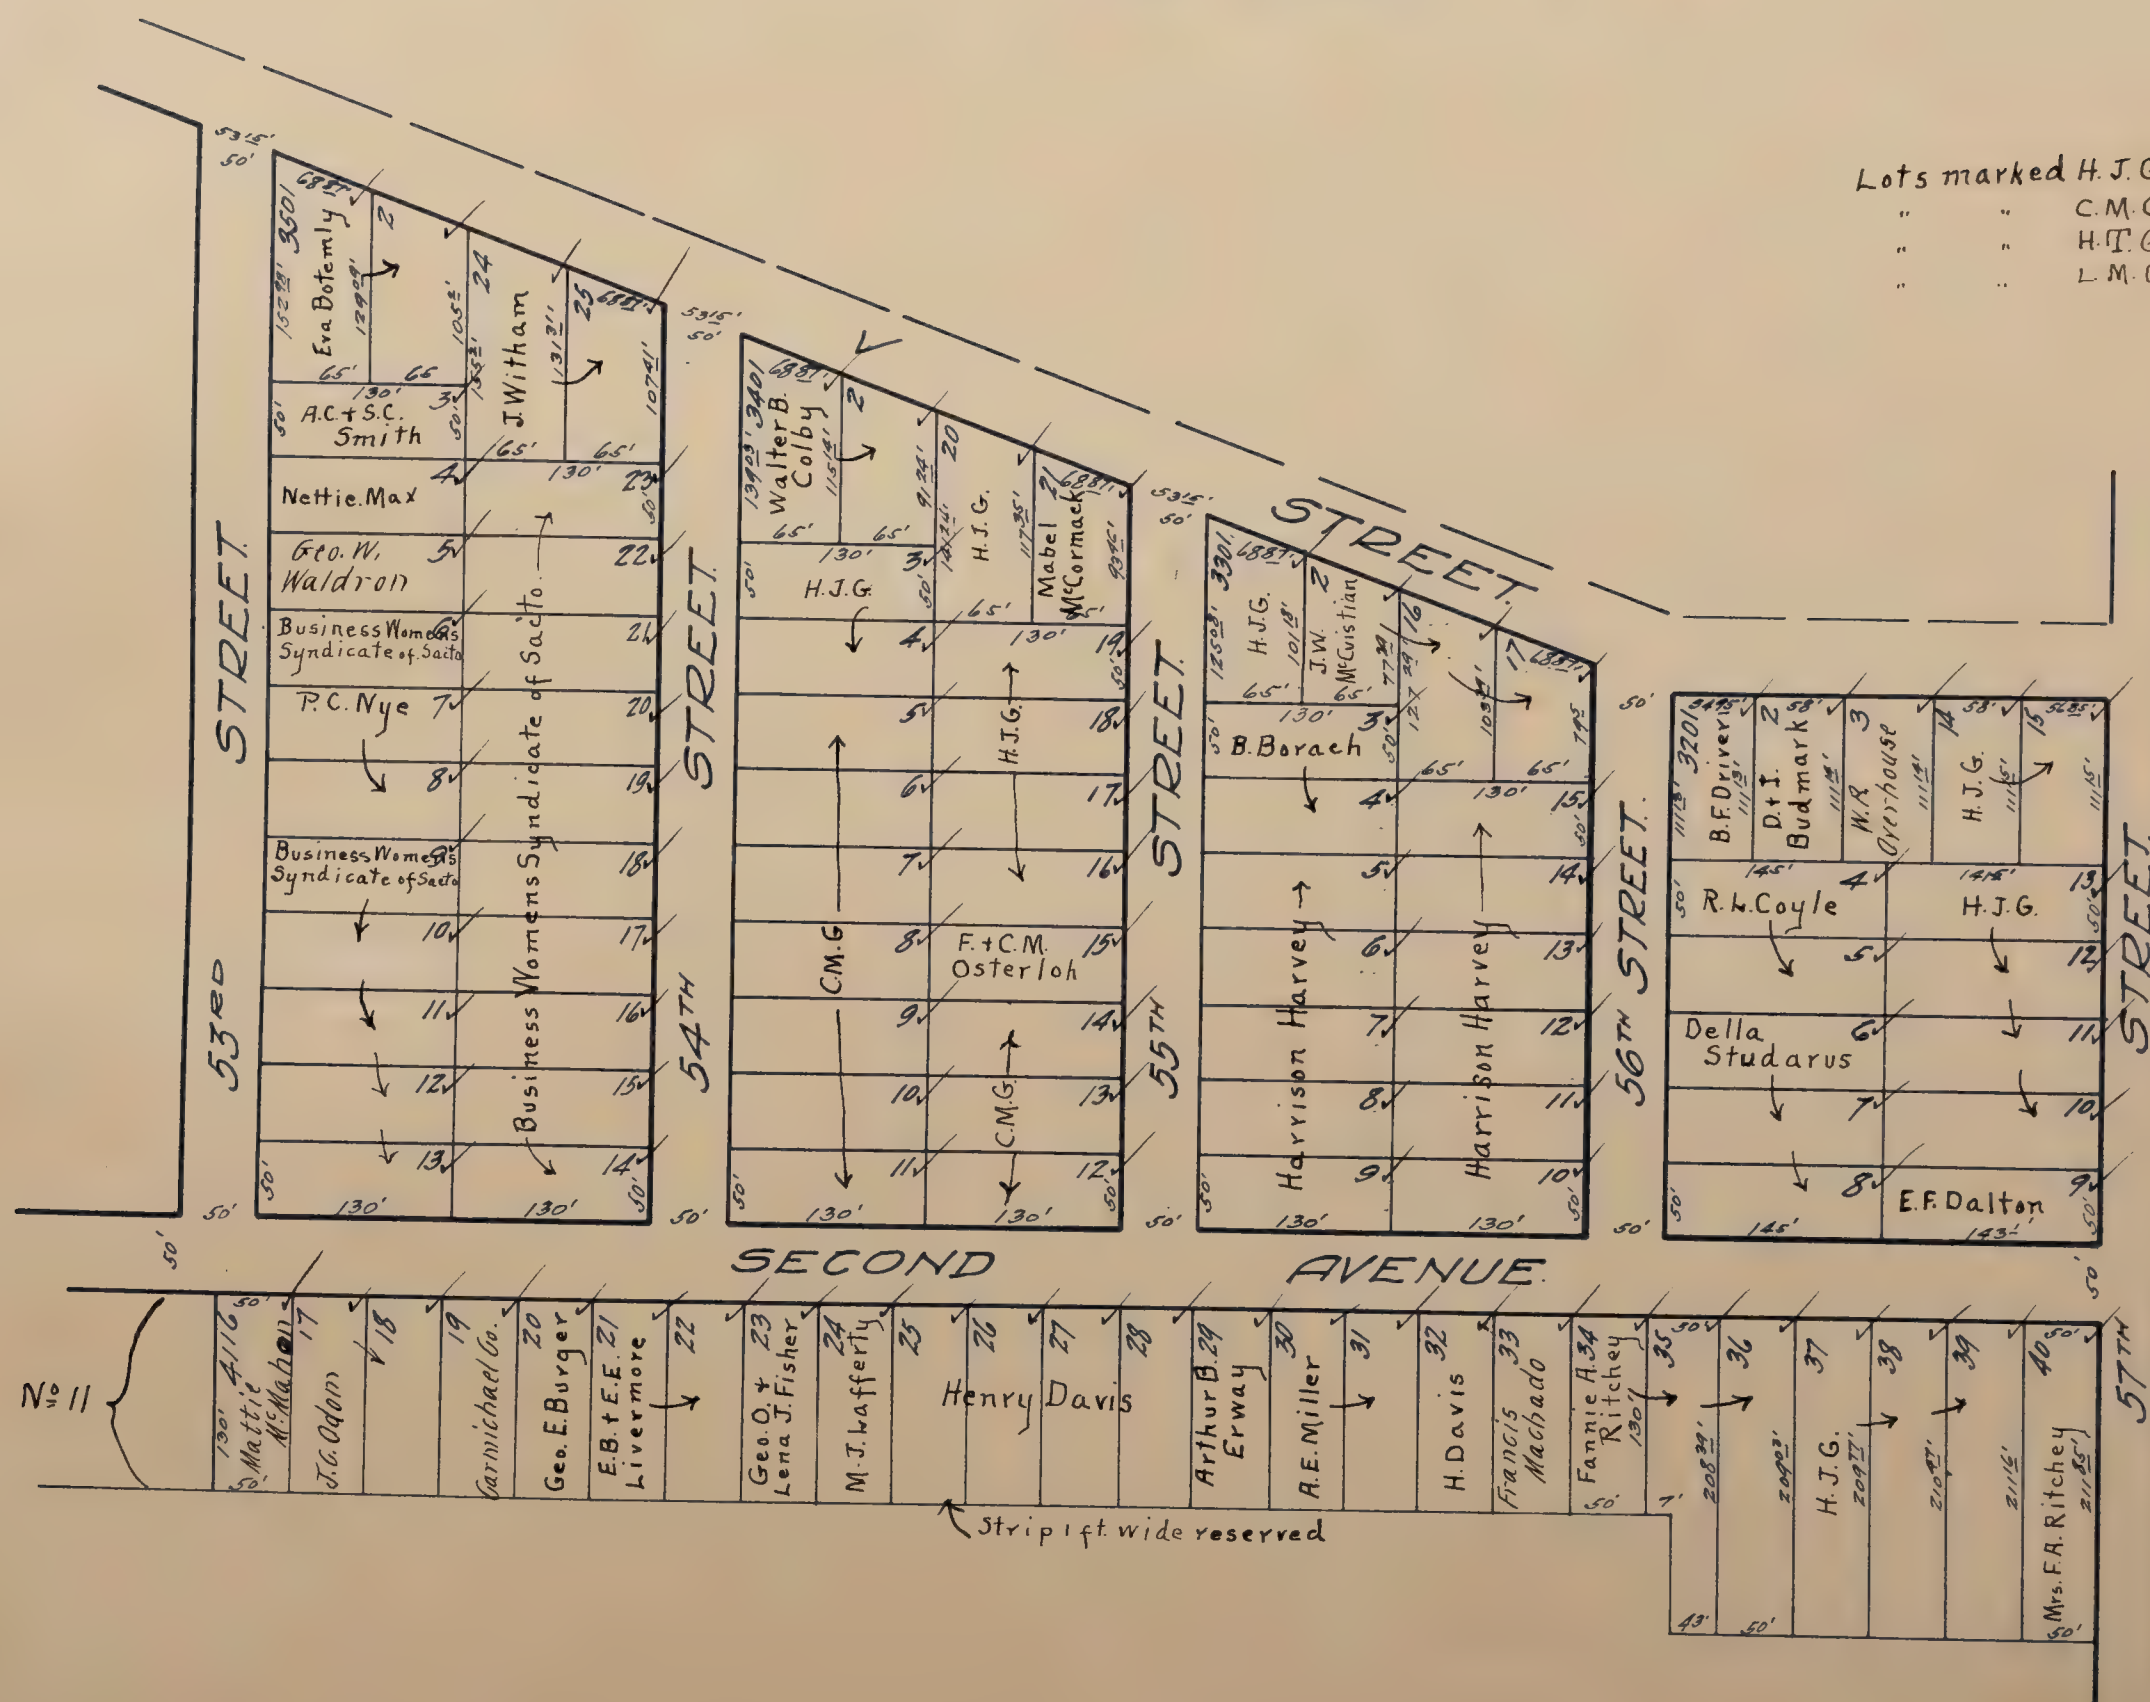

Lots marked H.J.G. to H.J. Goethe

" " C.M.G. - C.M. "

" " H.T.G. - H.T. "


" " L.M.G. - L.M. "

- Lots
- 3201
 - 3301
 - 3401
 - 3501
 - 4116 to 4140

FAIRMOND

Scale: 1 inch = 120 feet

Blanks to W.E. Trainor

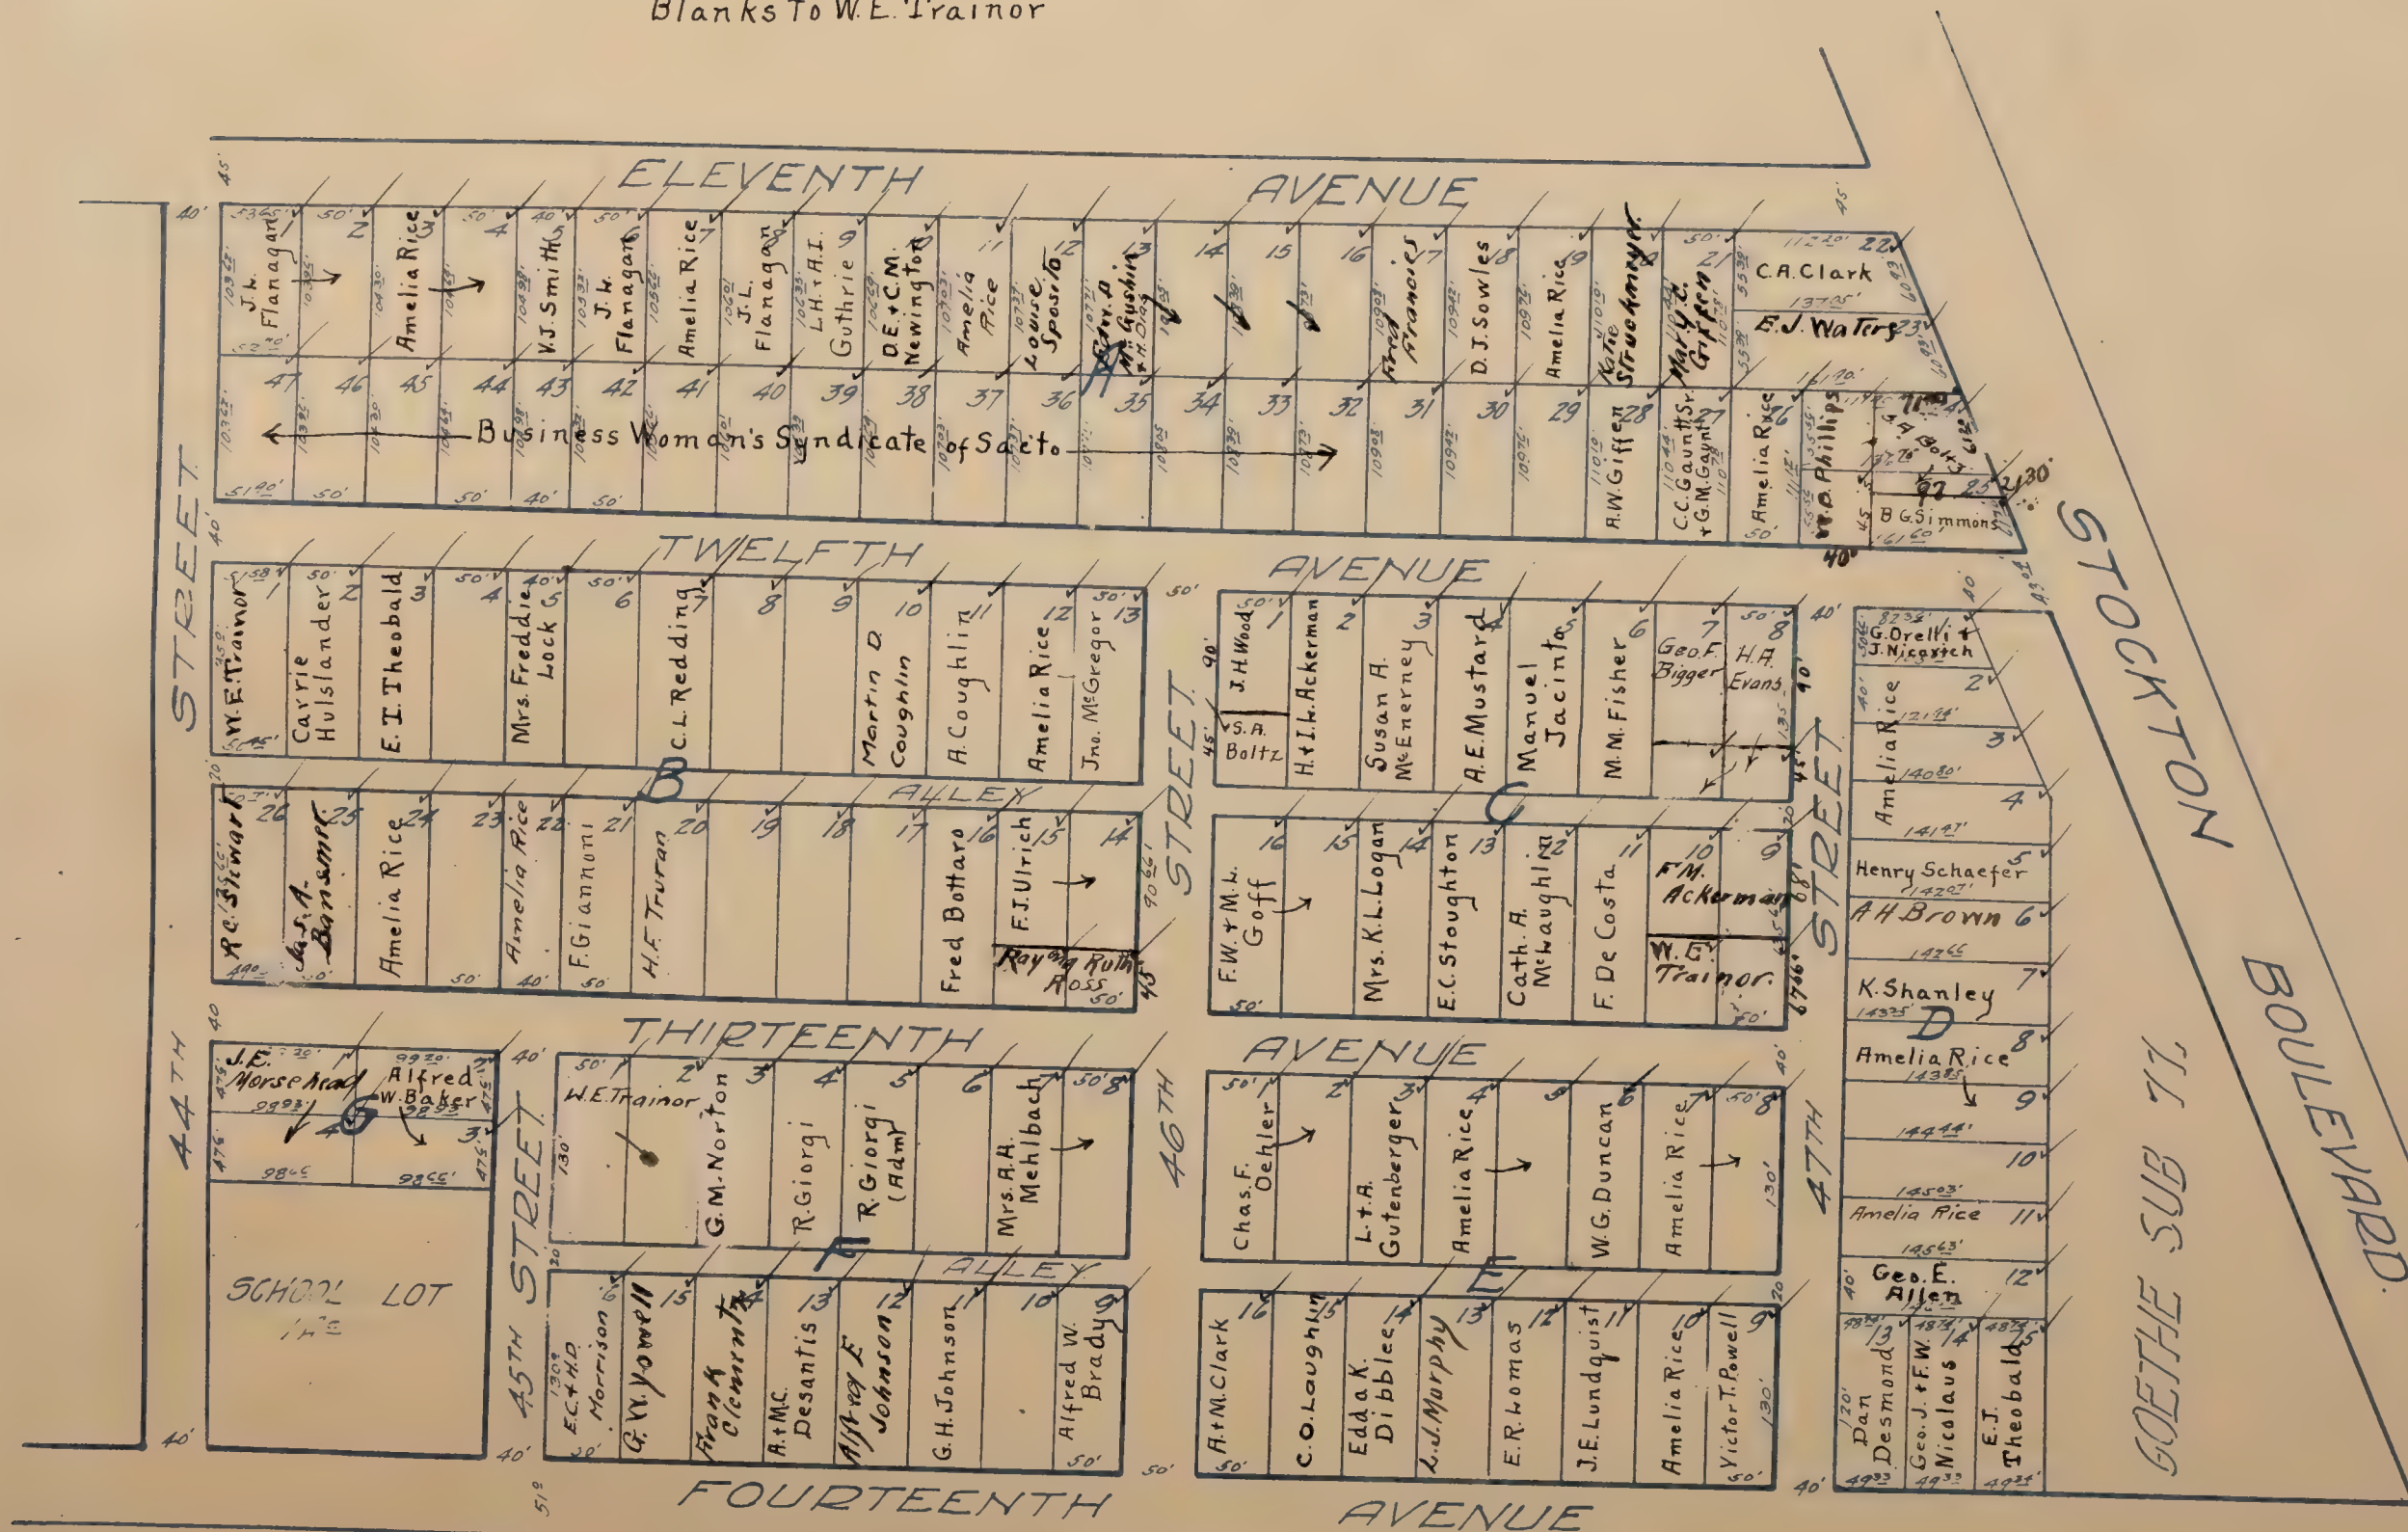

W. B. FINK SUBDIVISION

Scale: 1 inch = 80 feet

Blanks to Emil Kessler

BURLINGAME TERRACE



SAN ANTONIO WAY

TERRACE VILLA

GOETHE No 98

GOETHE No 92

THE FLAT-IRON TRACT

Scale: 1/4 inch = 40 feet.

NOTE: Comprises all of the West 1/2 of Lot A according to the Amended Map of Subdivision "C" of South Sacramento

FOURTH AVENUE

SACRAMENTO

BOULEVARD.

Und 1/2 J.E. Lund
" 1/2 J.P. Lund


Jennie M.
Finch

W.J.
Cummings

Edna W.
Myers


E.E. & B.G.
Frye

FORD'S ADDITION ✓
Scale: 1 inch = 40 feet.

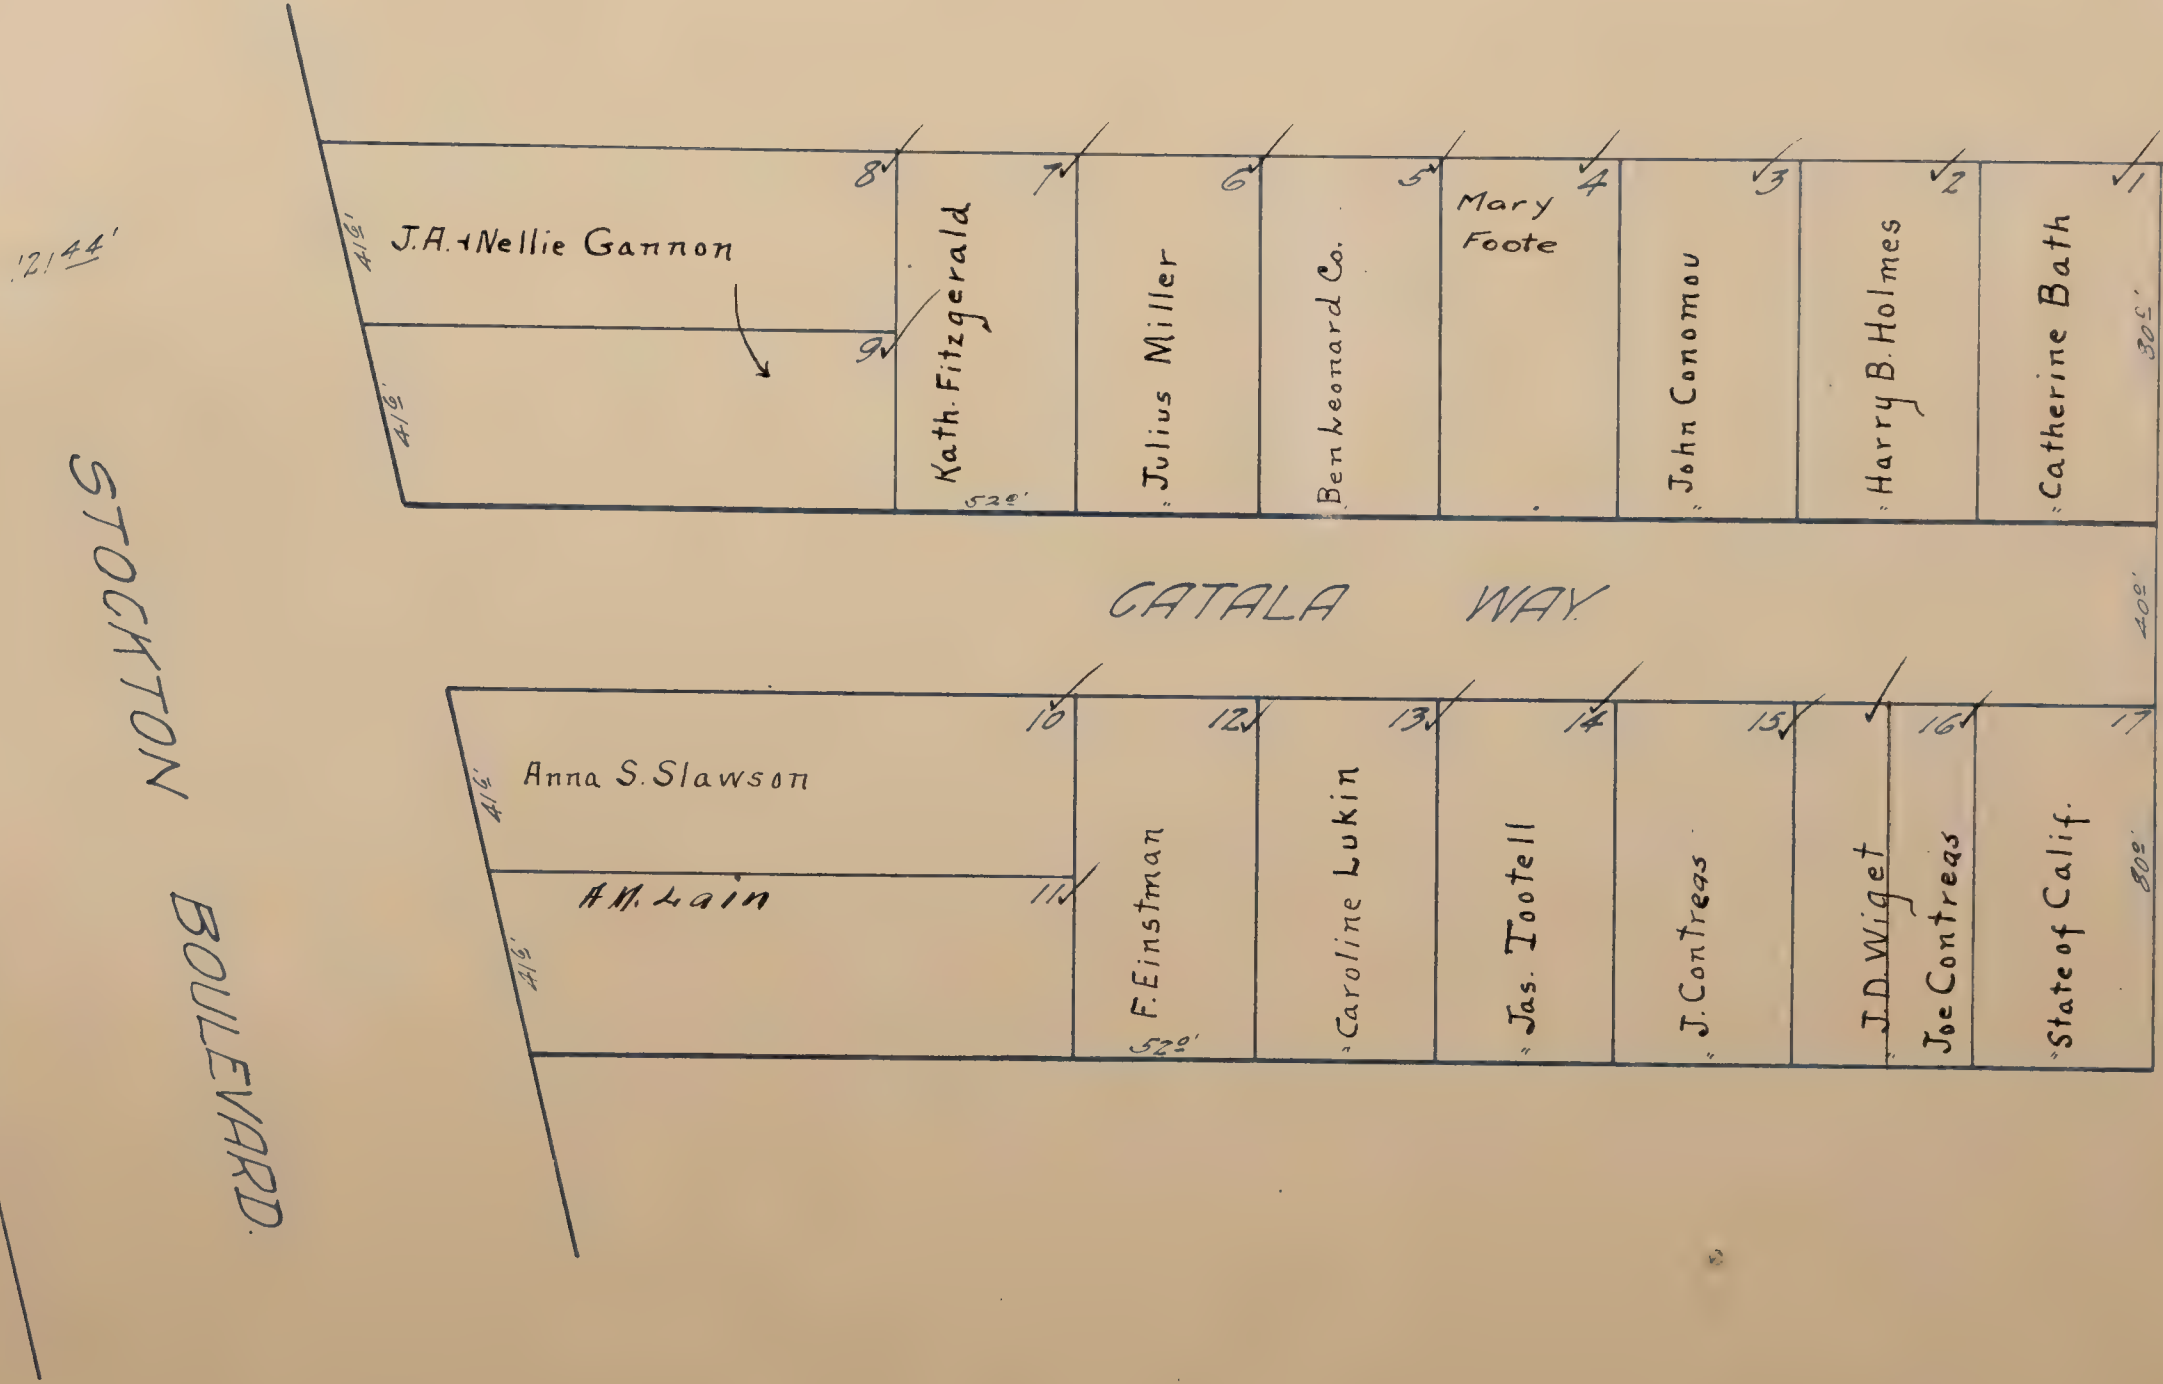


GAGE TRACT ✓

Scale: 1/4 inch = 320 feet

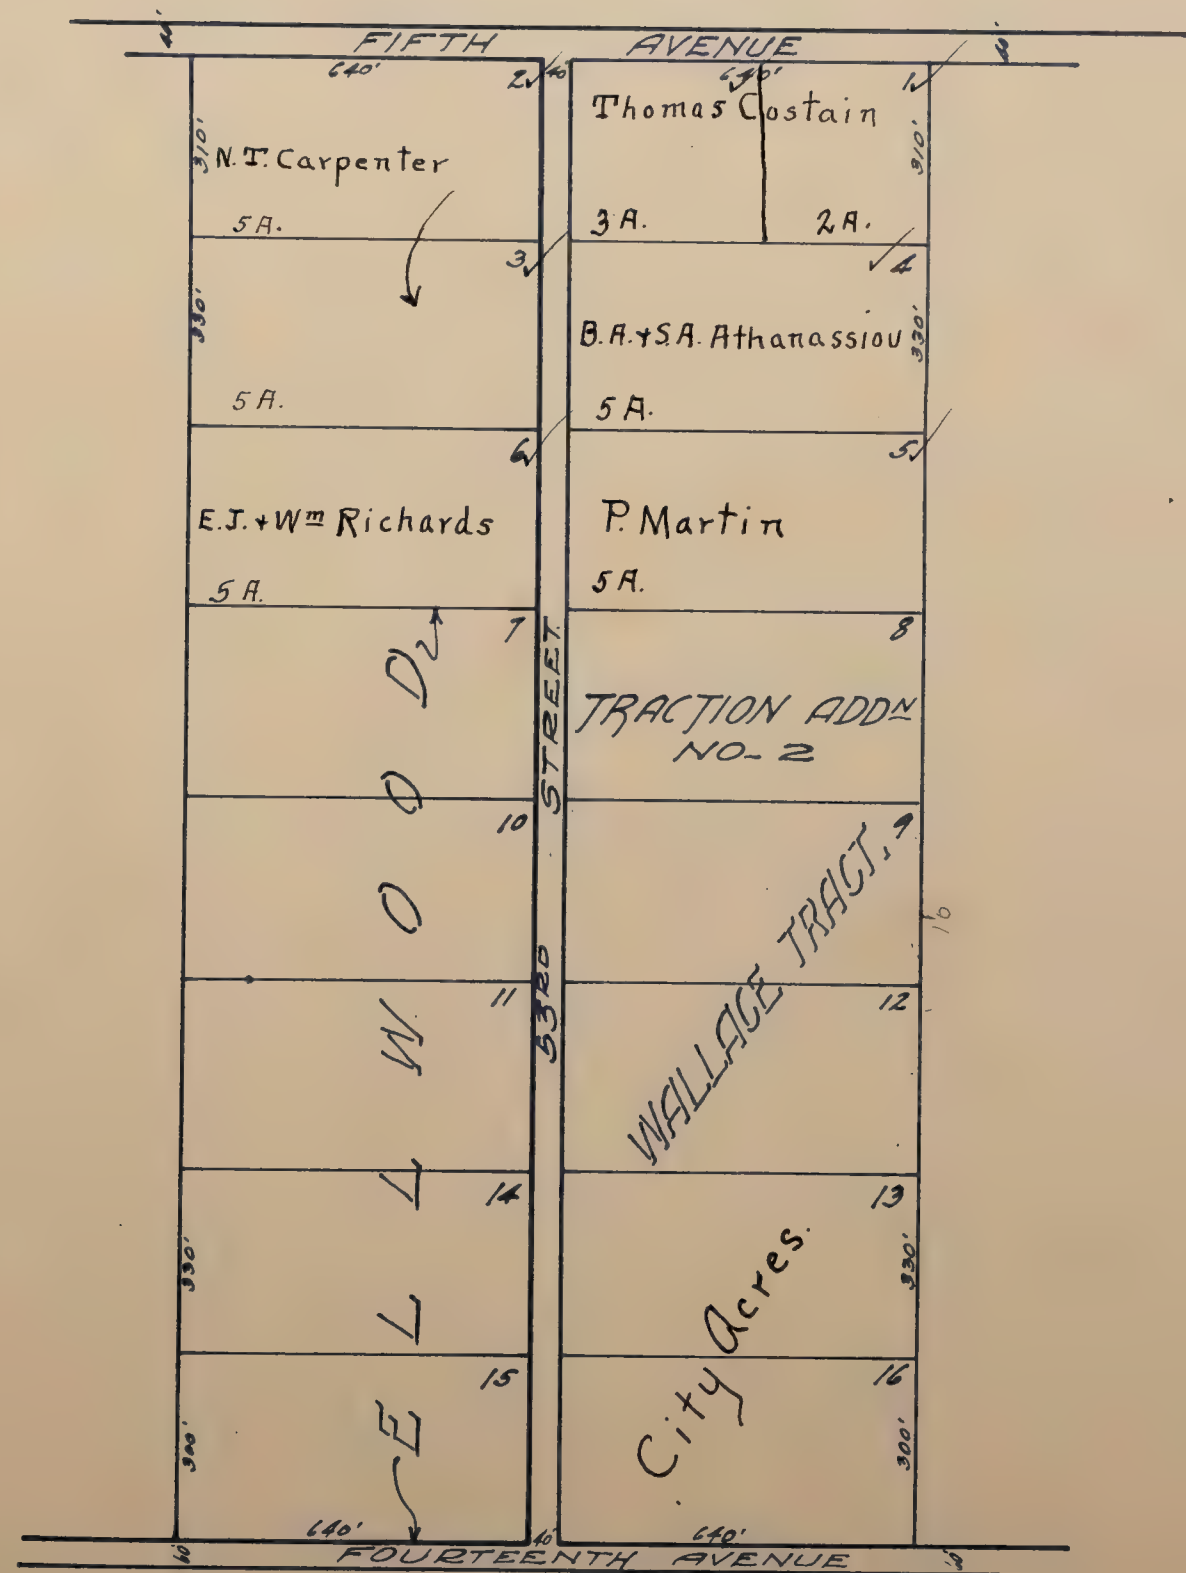

GERBER BROS. TRACT

Scale: 1/4" = 80 feet

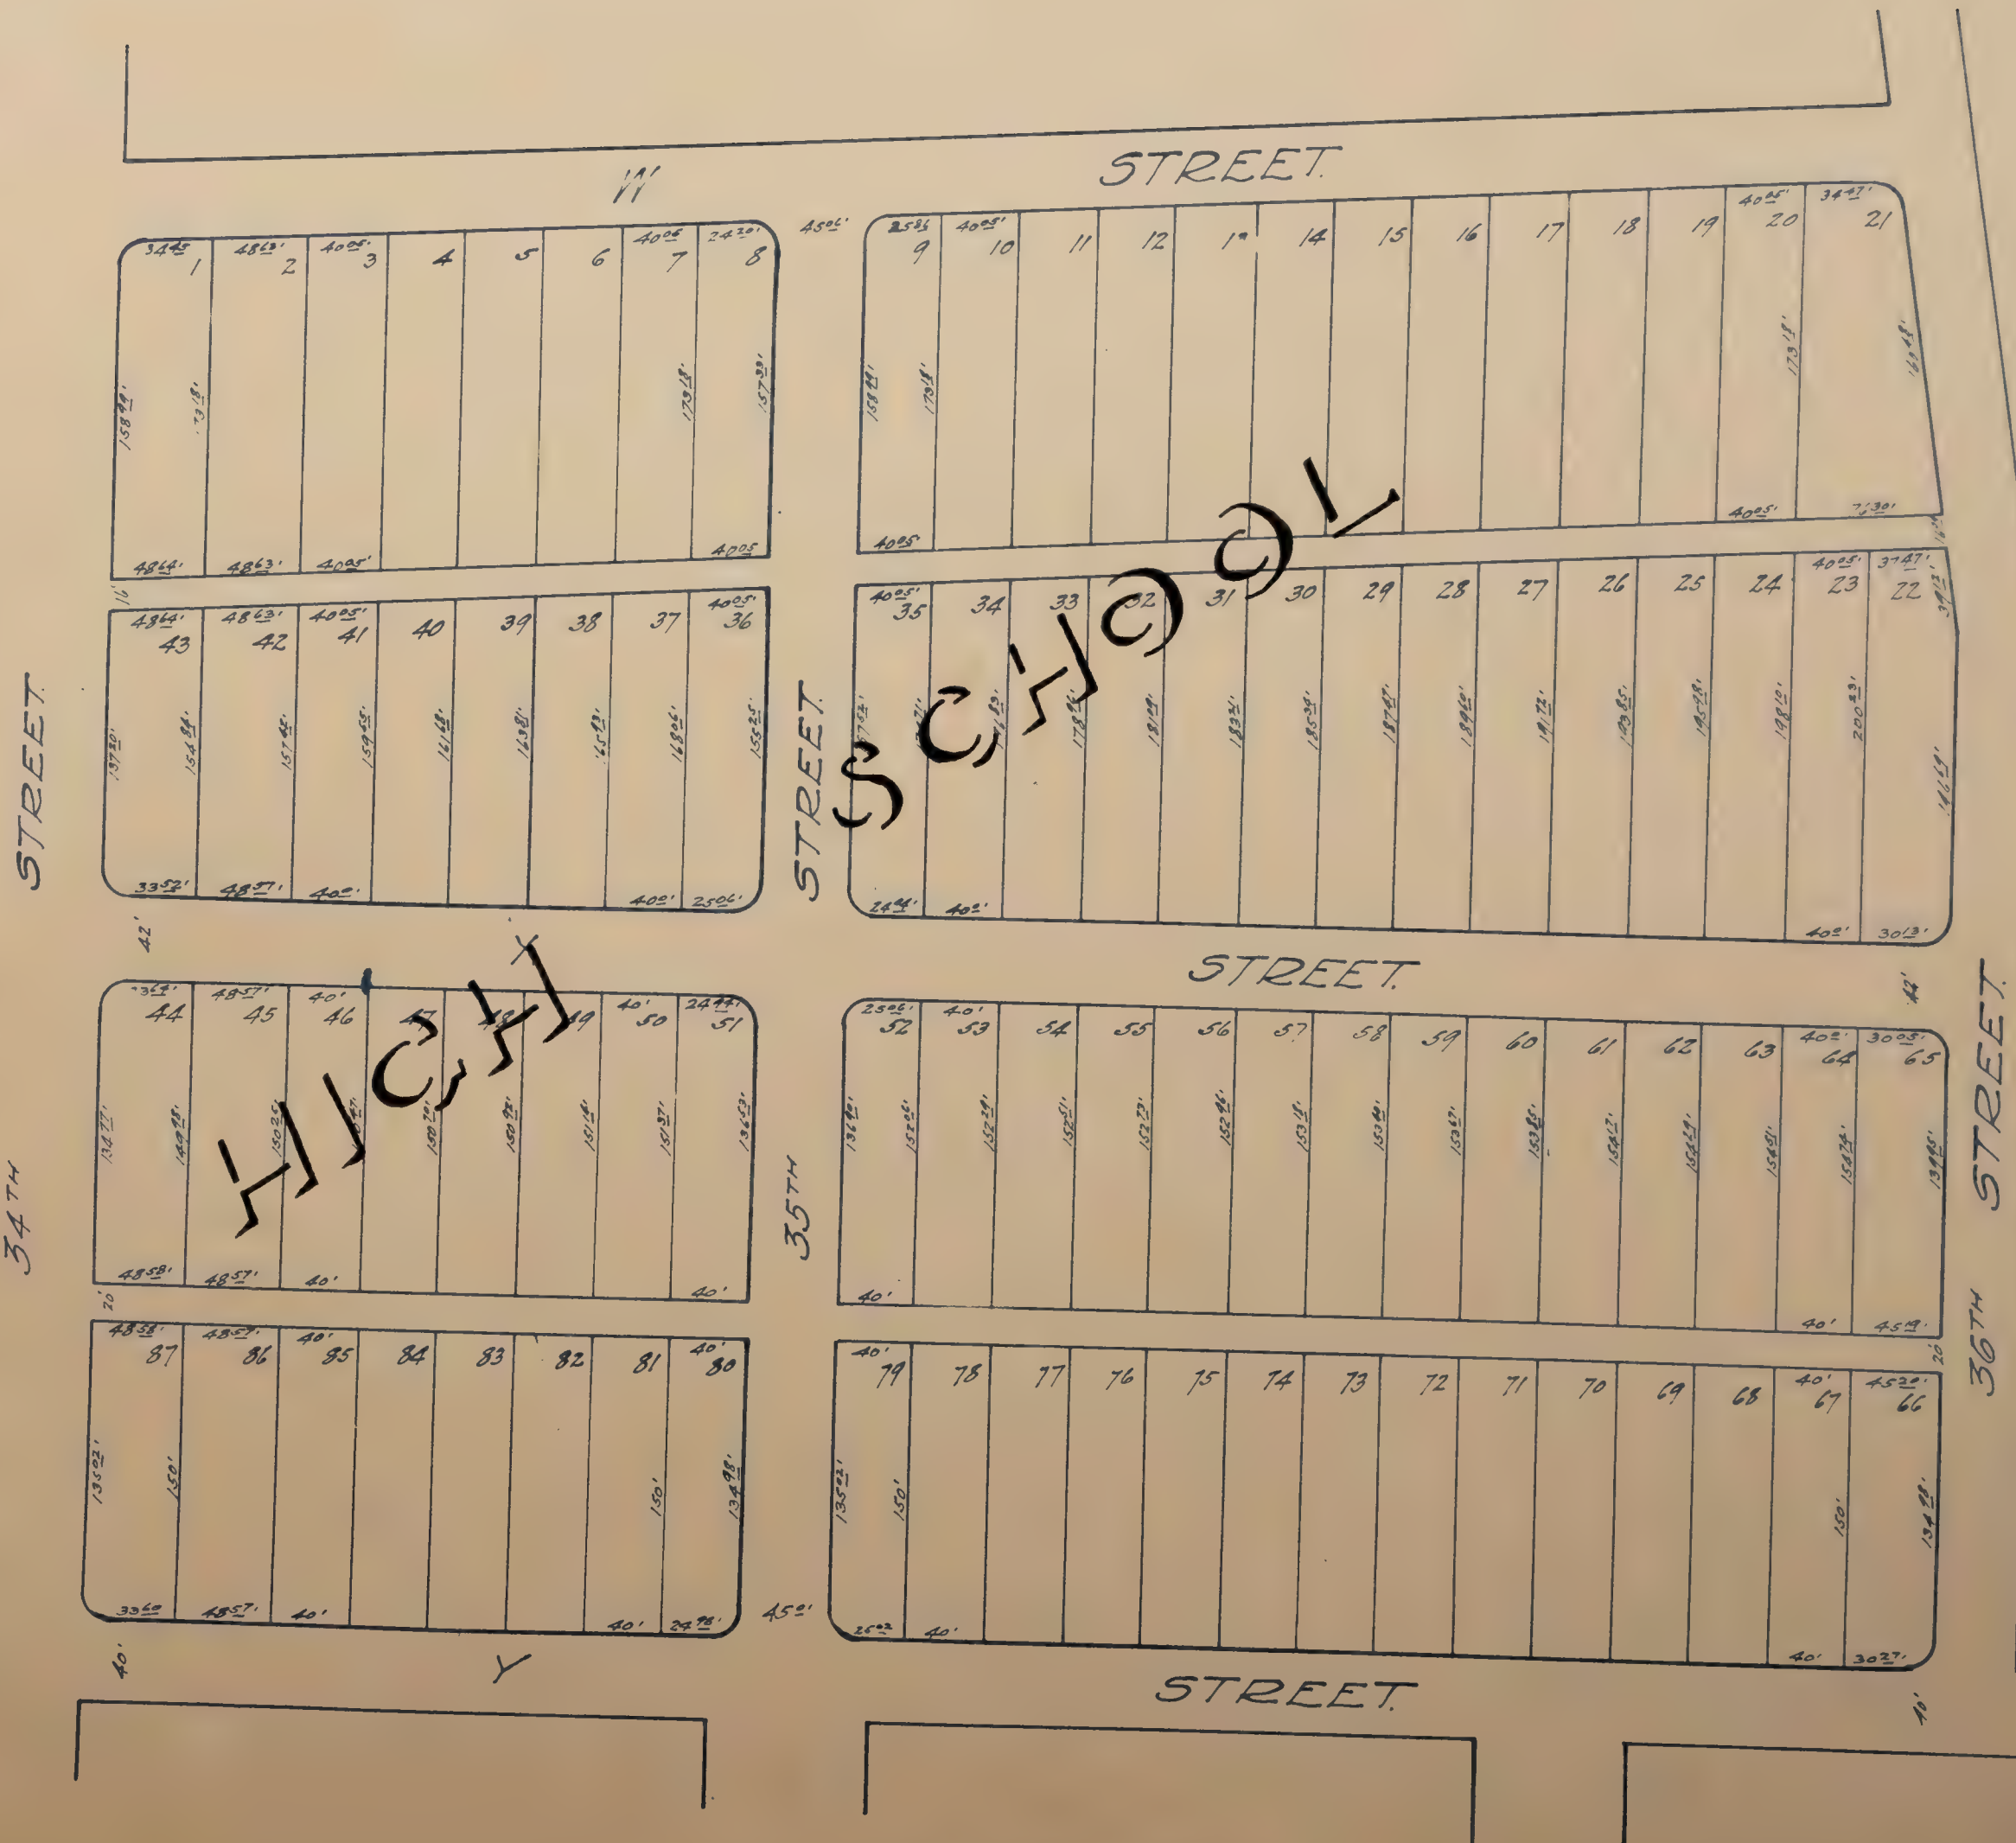


GERBER COURT


DISTRICT 5

Scale 1 inch = 100 Feet

All blanks assessed to
Wright and Kimbrough

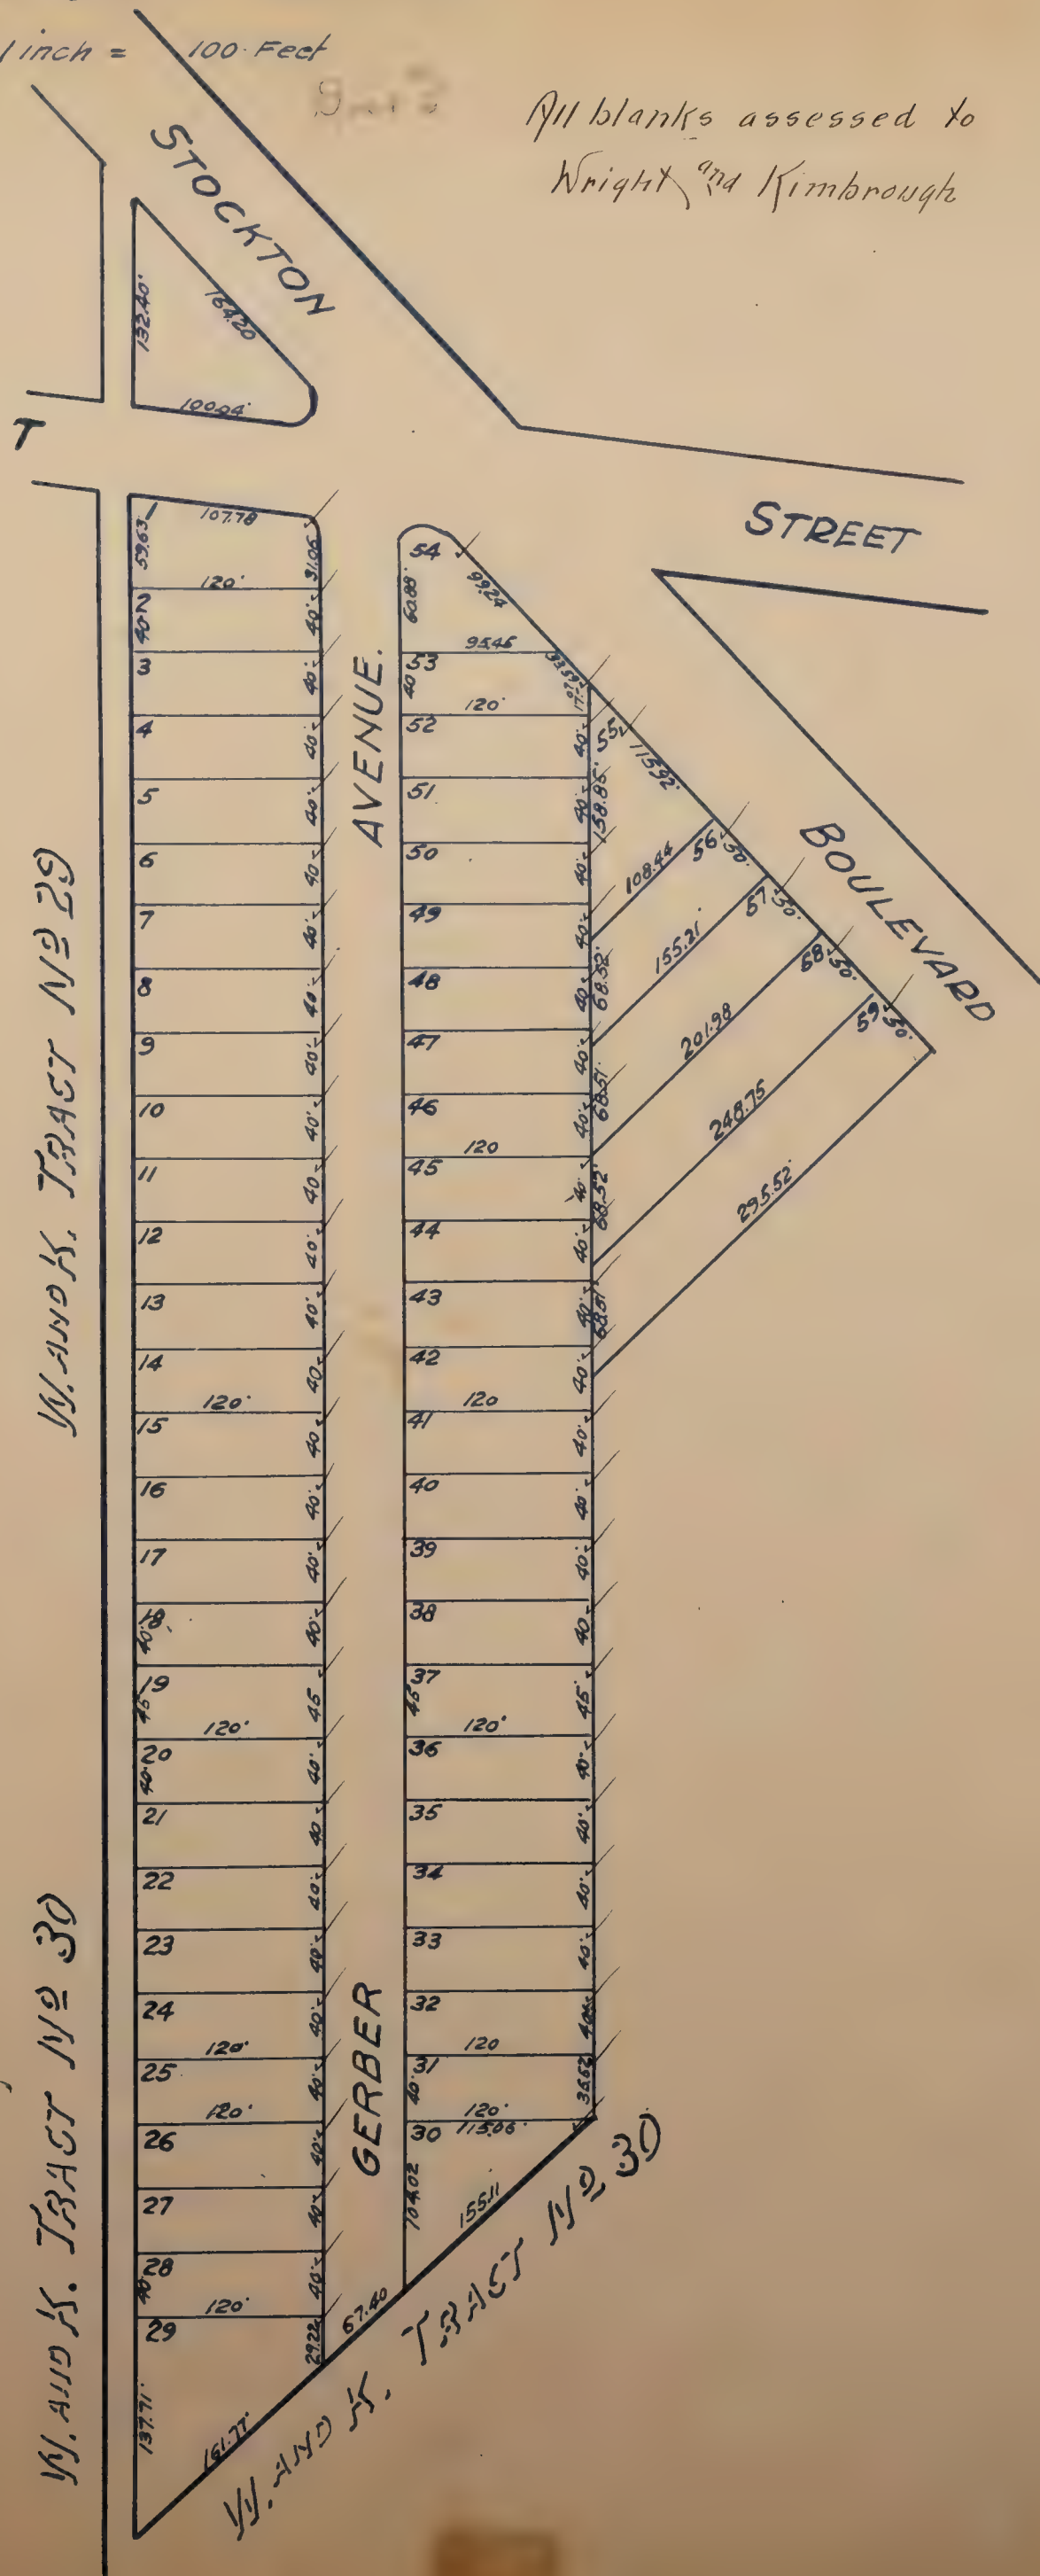


GLEN HEIGHTS ✓
Scale: 1/4 inch = 80 feet.

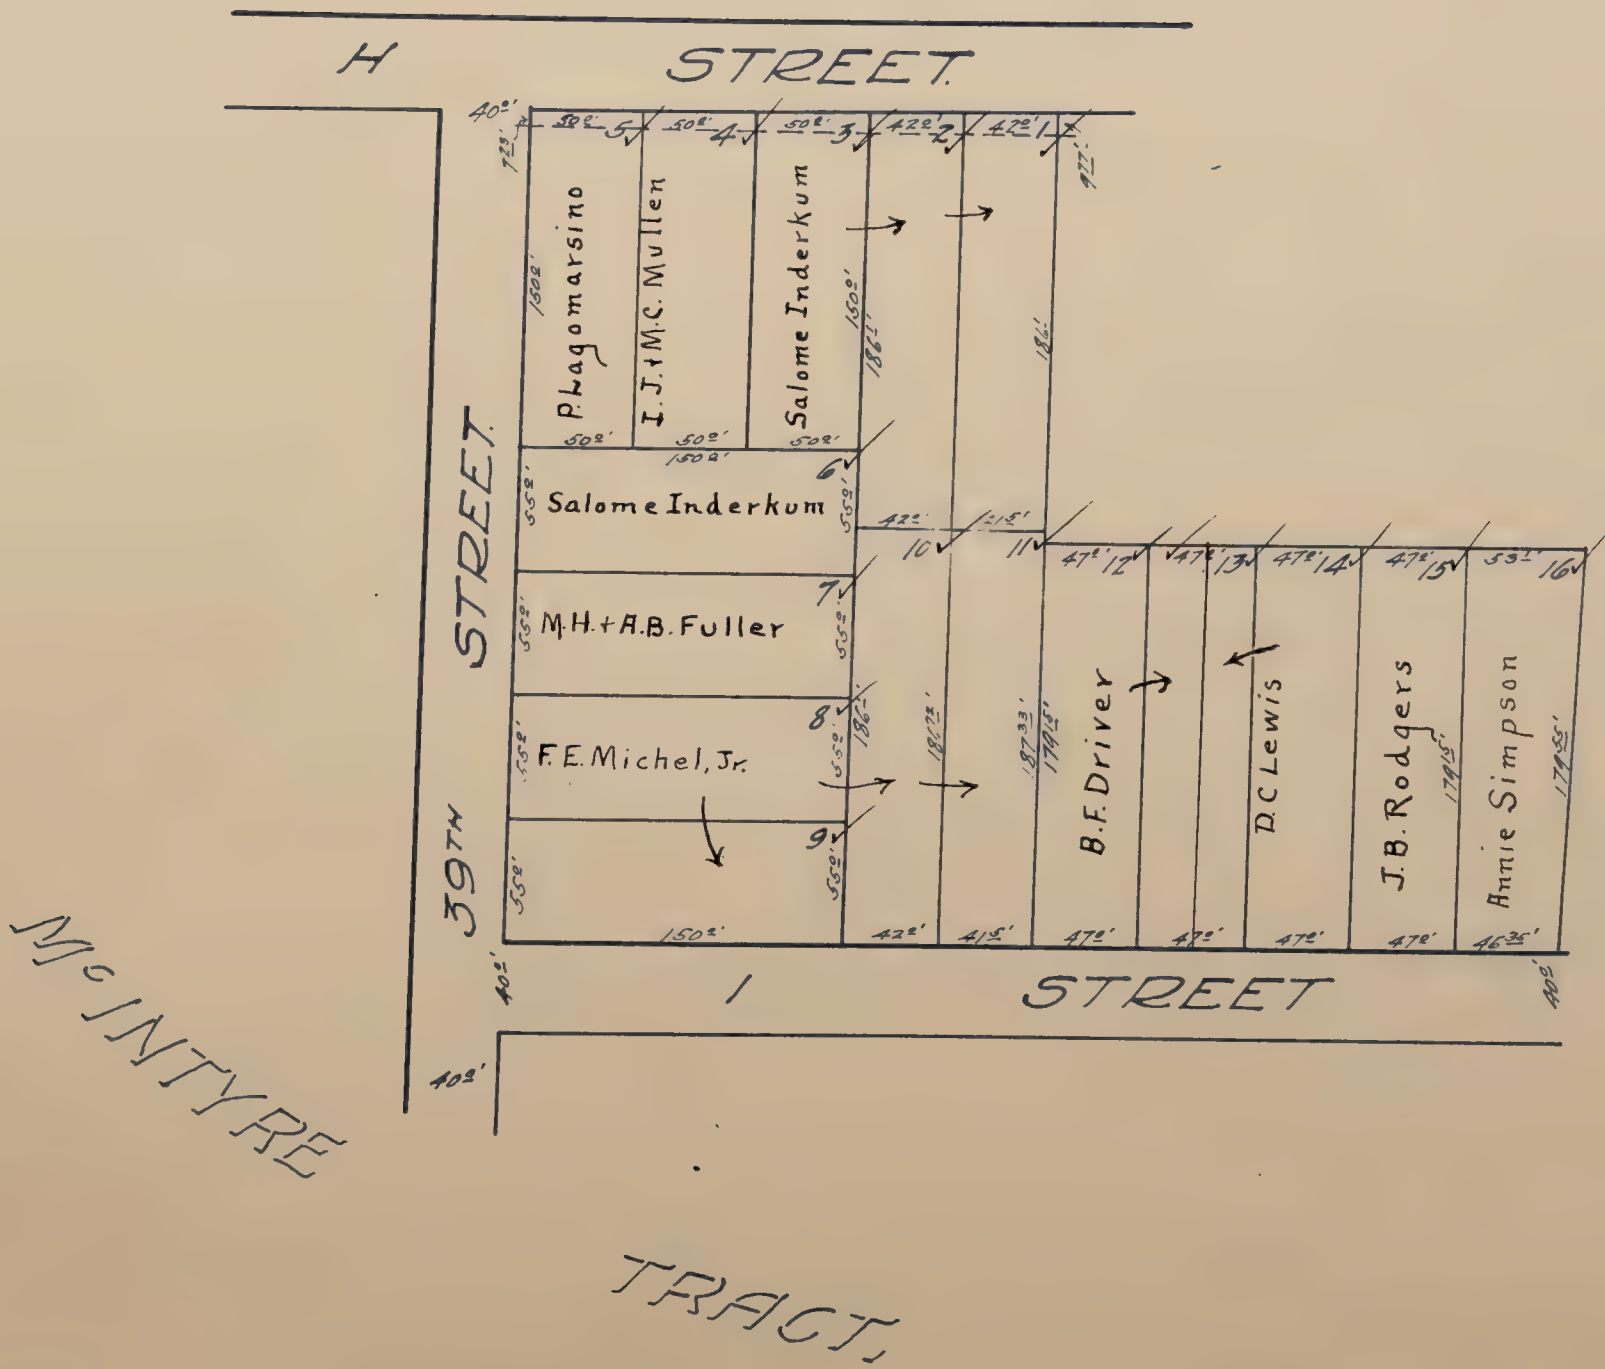

GLEN ORCHARD ✓


Scale: 1 inch = 120 feet.

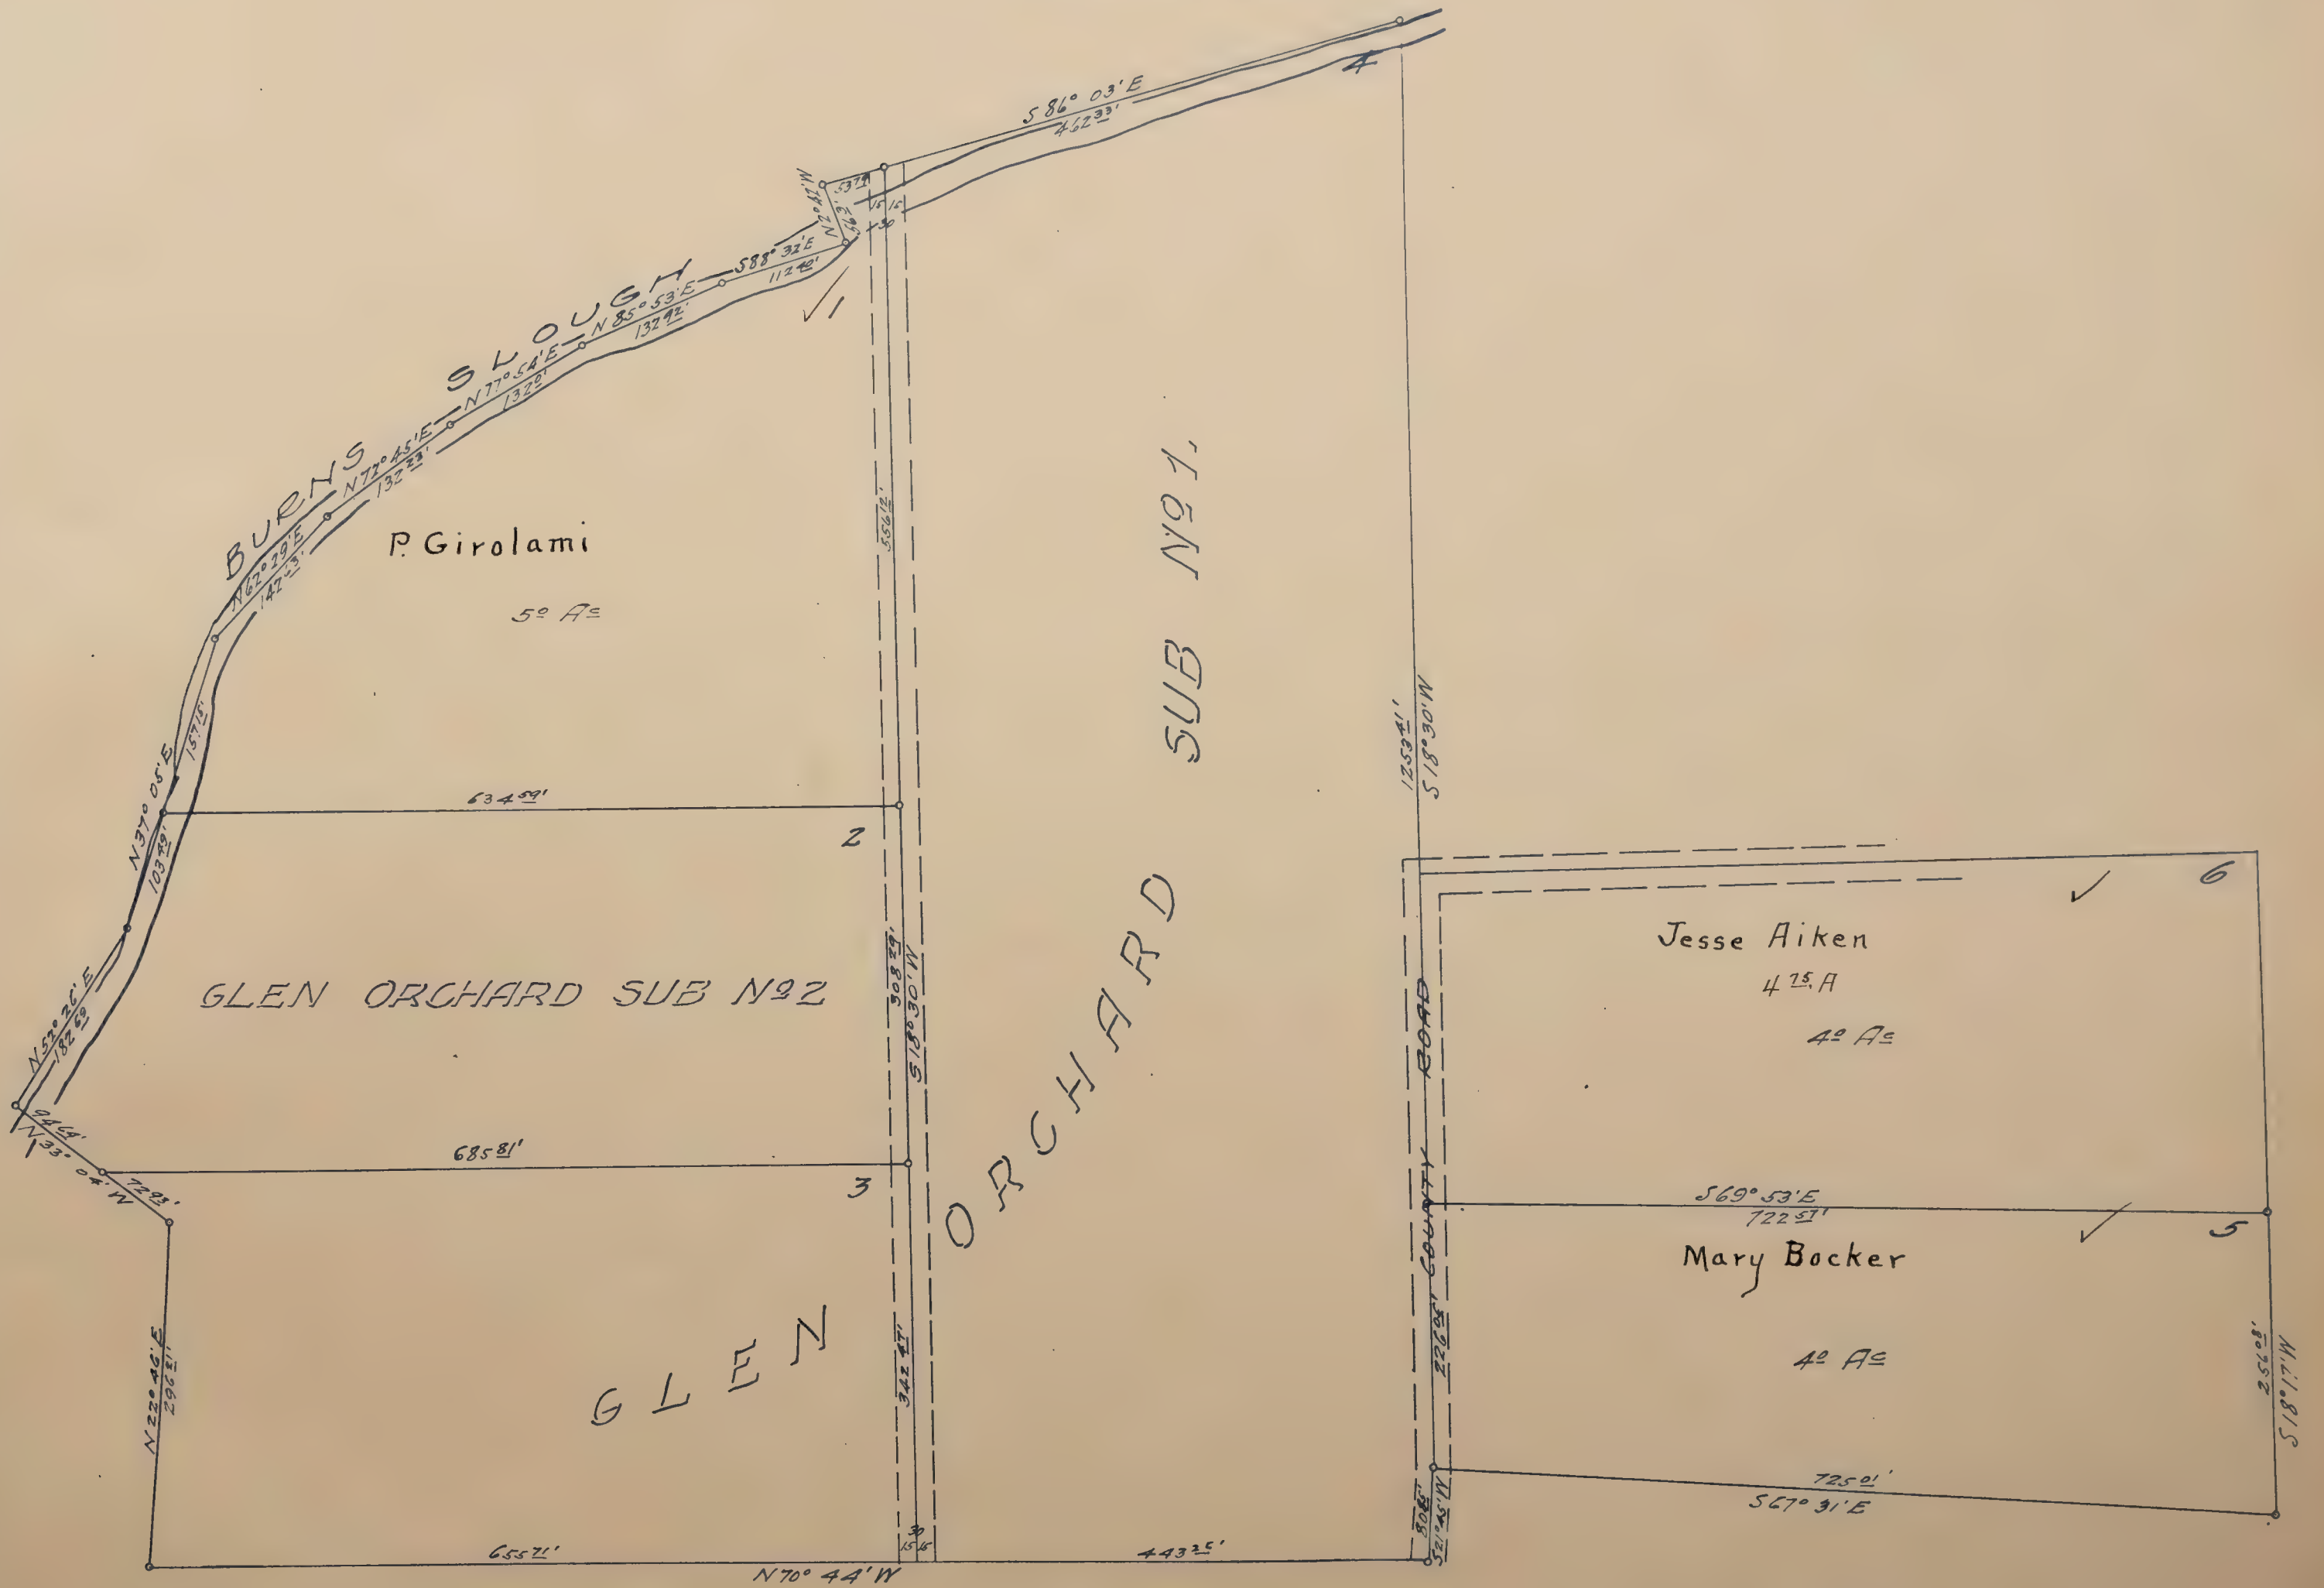

GLEN ORGHARD SUBDIVISION NO. 1 ✓

Scale: 1 Inch = 120 feet.

Blanks to G.A. White, Est.

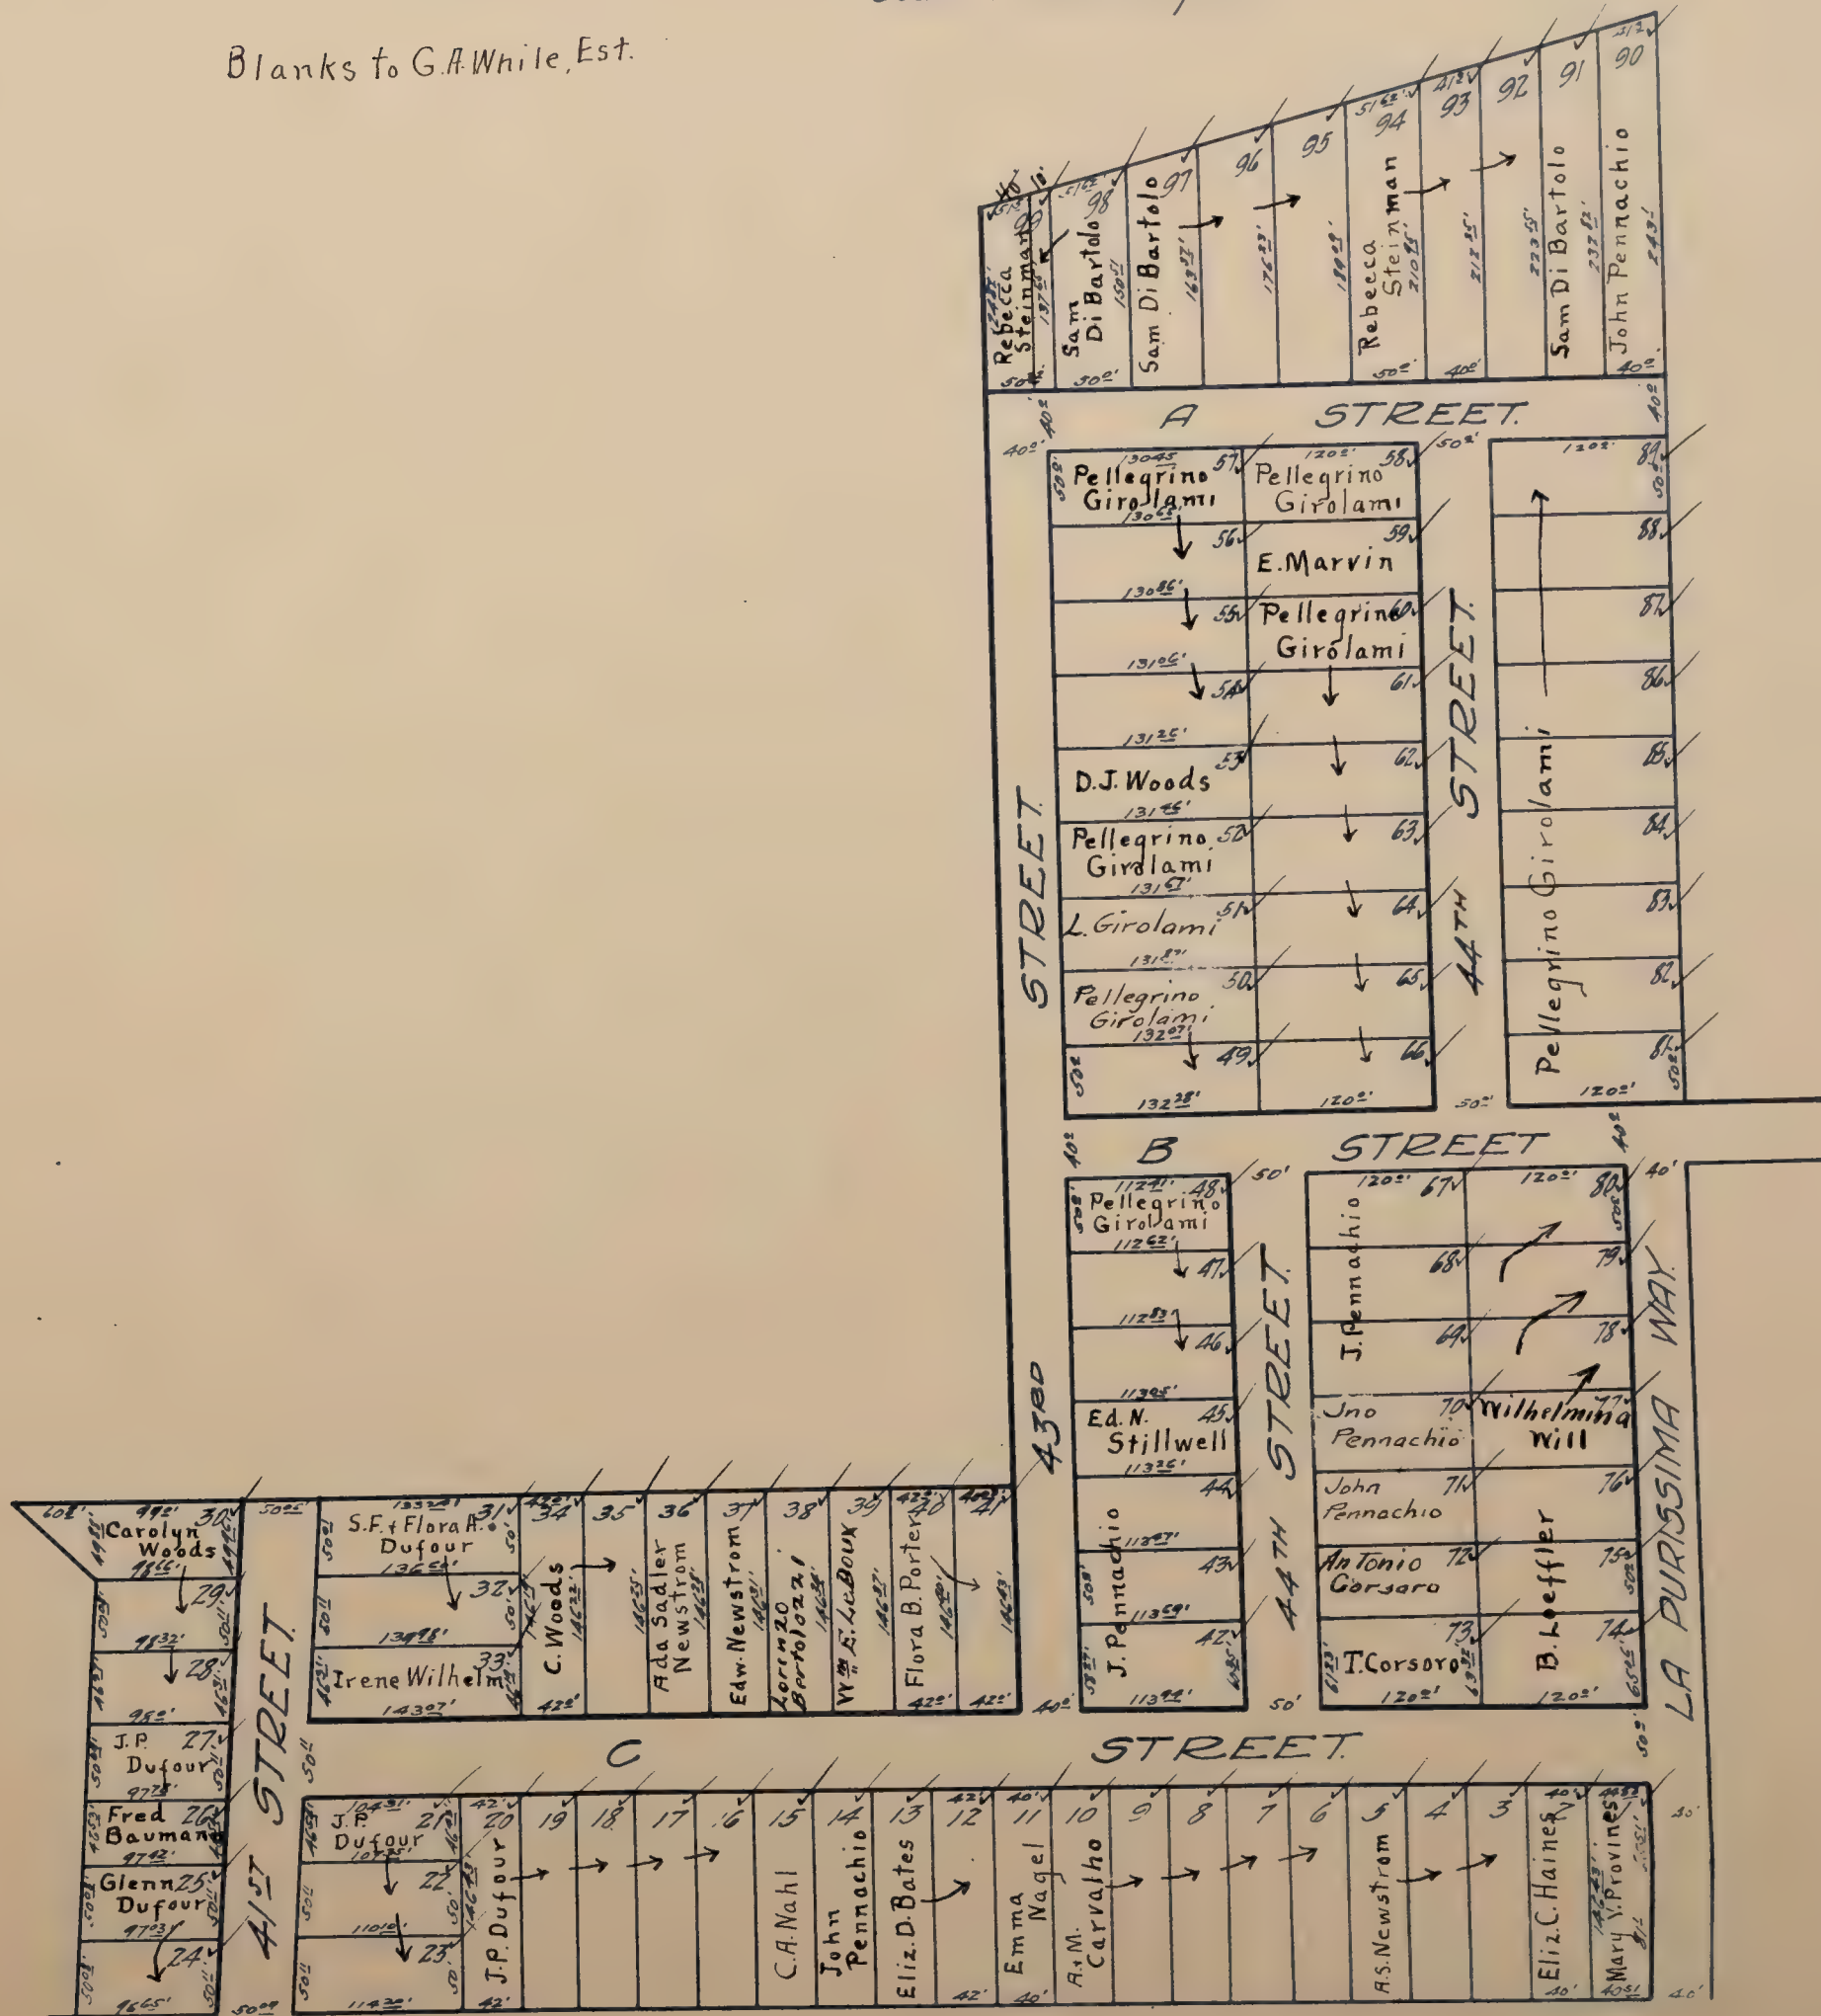

GLEN ORCHARD SUBDIVISION No 2 ✓
Scale: 1 inch = 80 feet.

Scale: 1 inch = 80 feet.

Blanks to Lucy S. Jurgenson



GOETHE ADDITION F

Scale: 1/4 inch = 80 feet

ADDITION NO. 67

Scale: 1/4 inch = 80 feet

Comprises Lots 30, 31 of Addition F

ADDITION NO. 66


Scale: 1/4 inch = 80 feet

Comprises Lots 39-40, 41, 42 of Goethe Addition F




GOETHE ADDITION F

Scale: 1/4 inch = 120 feet.

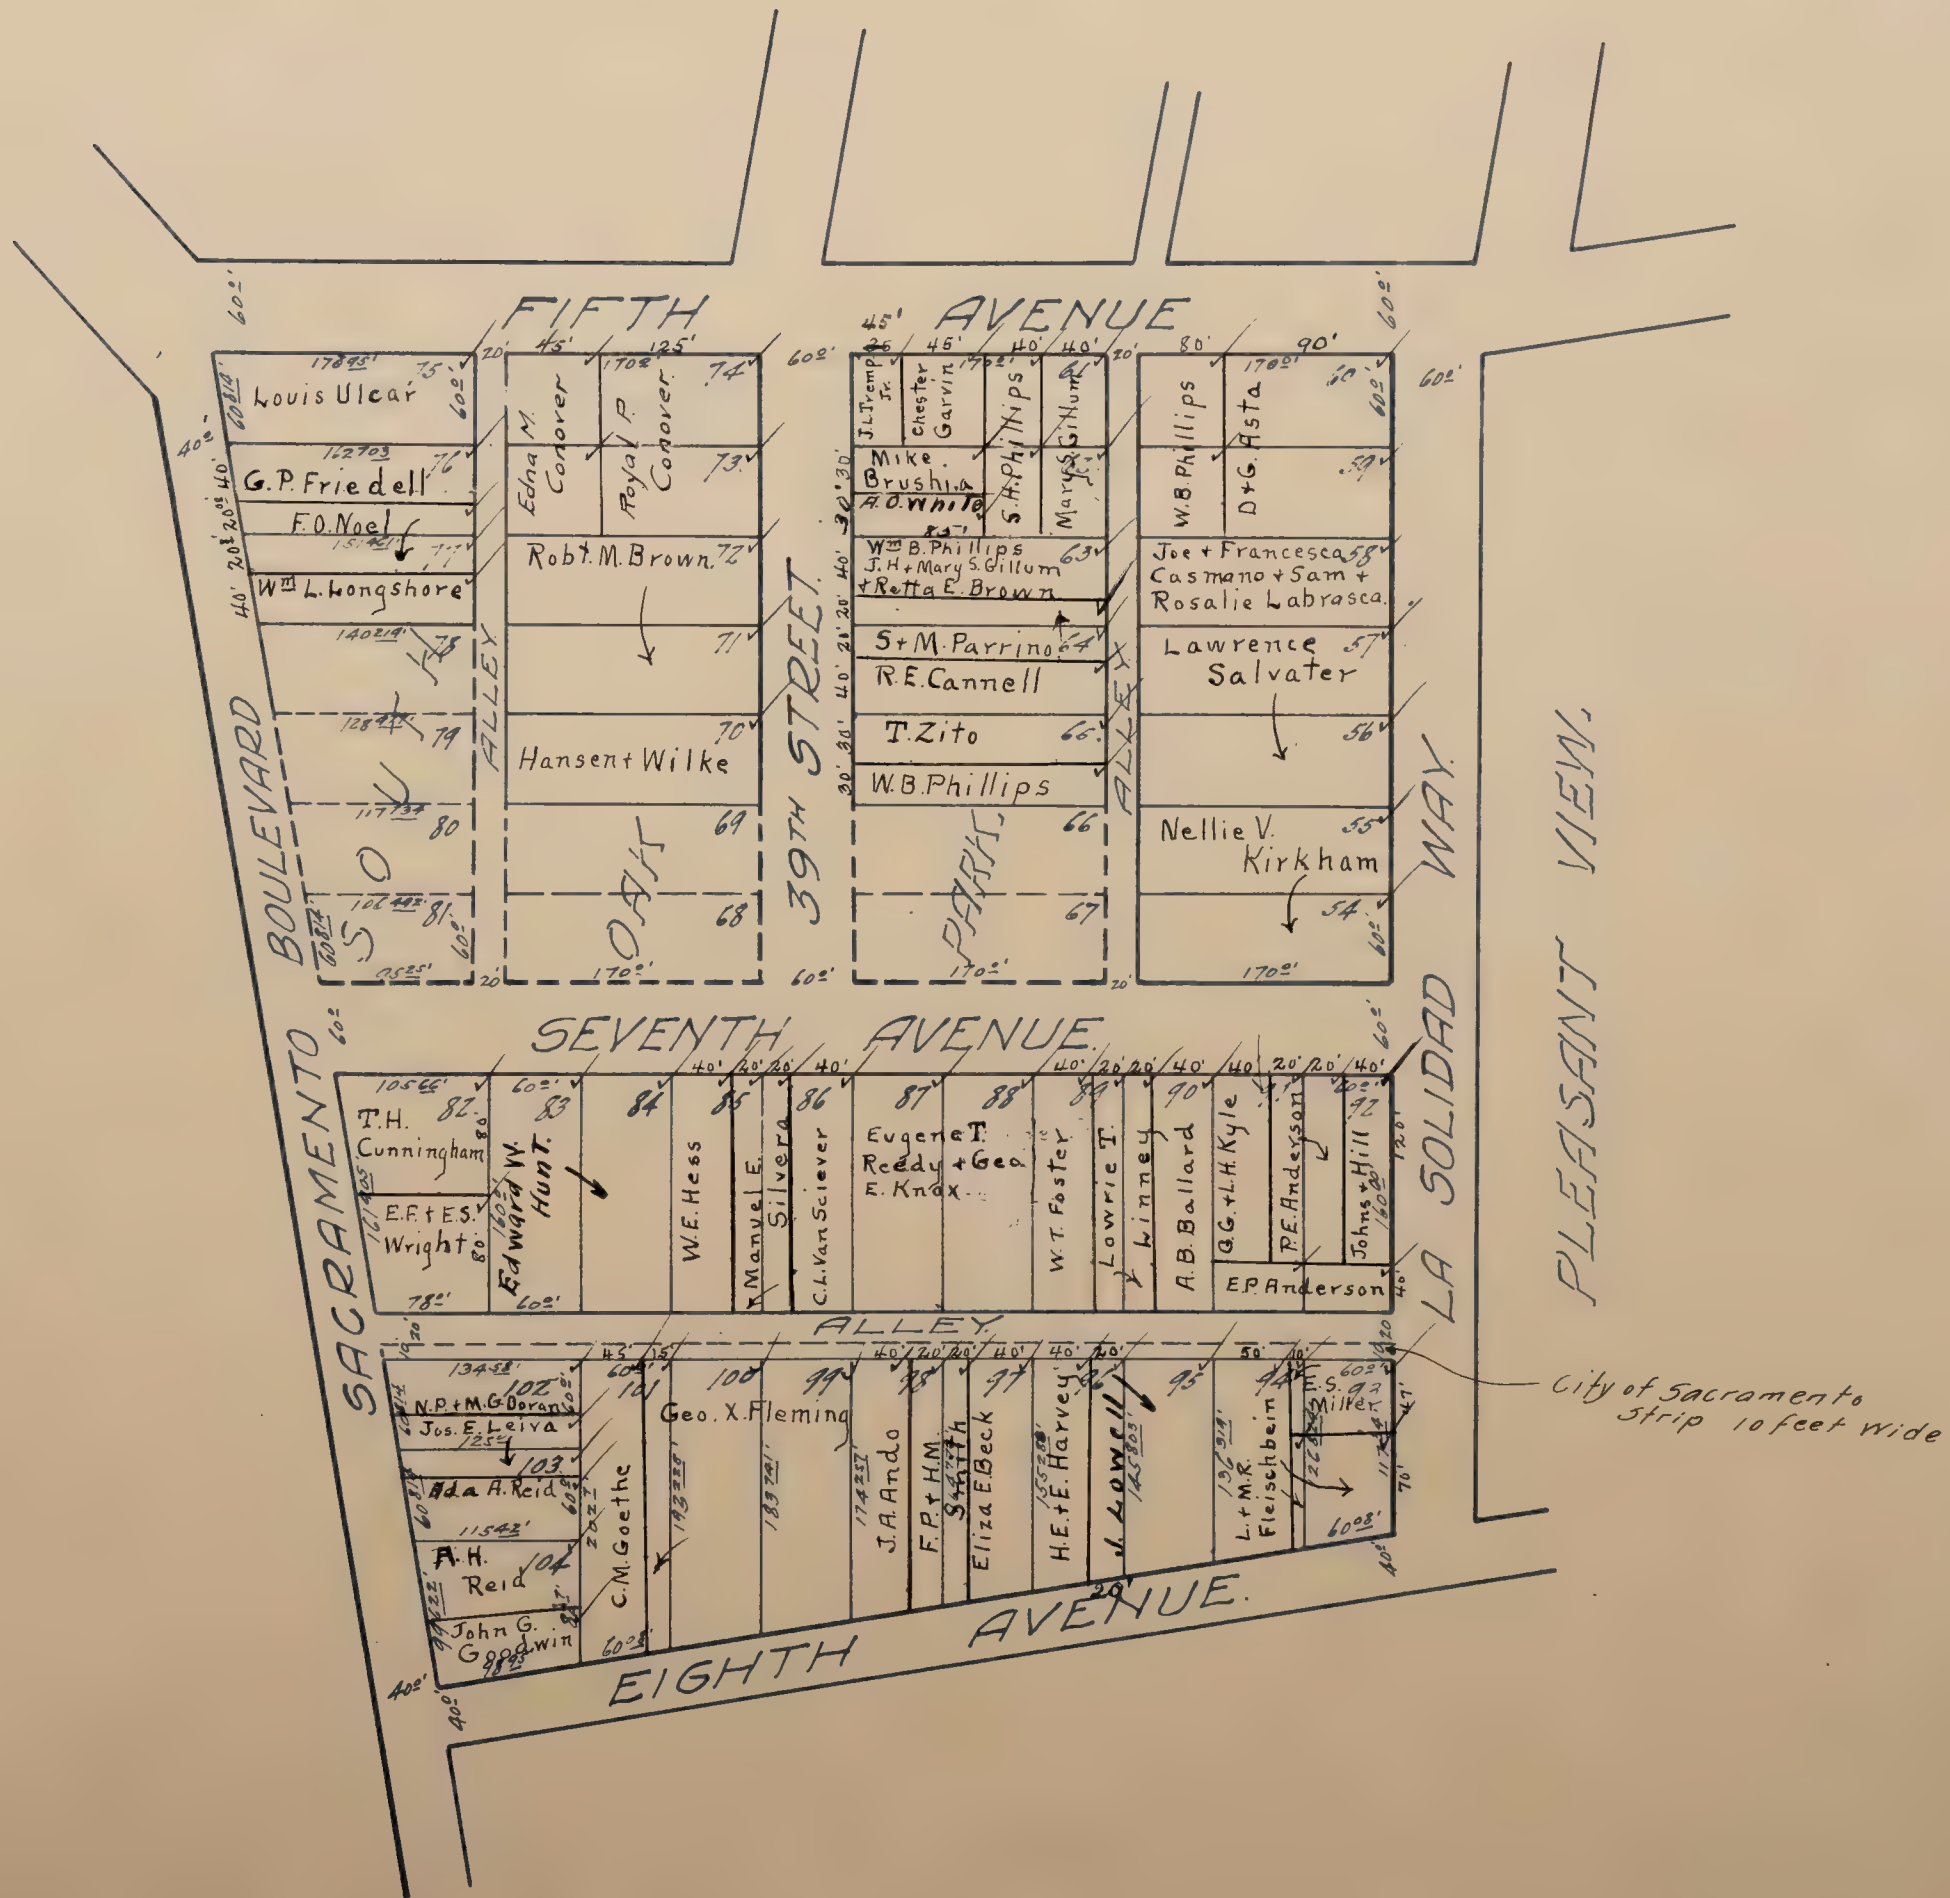

GOETHE ADDITION G


Scale: 1 inch = 80 feet.

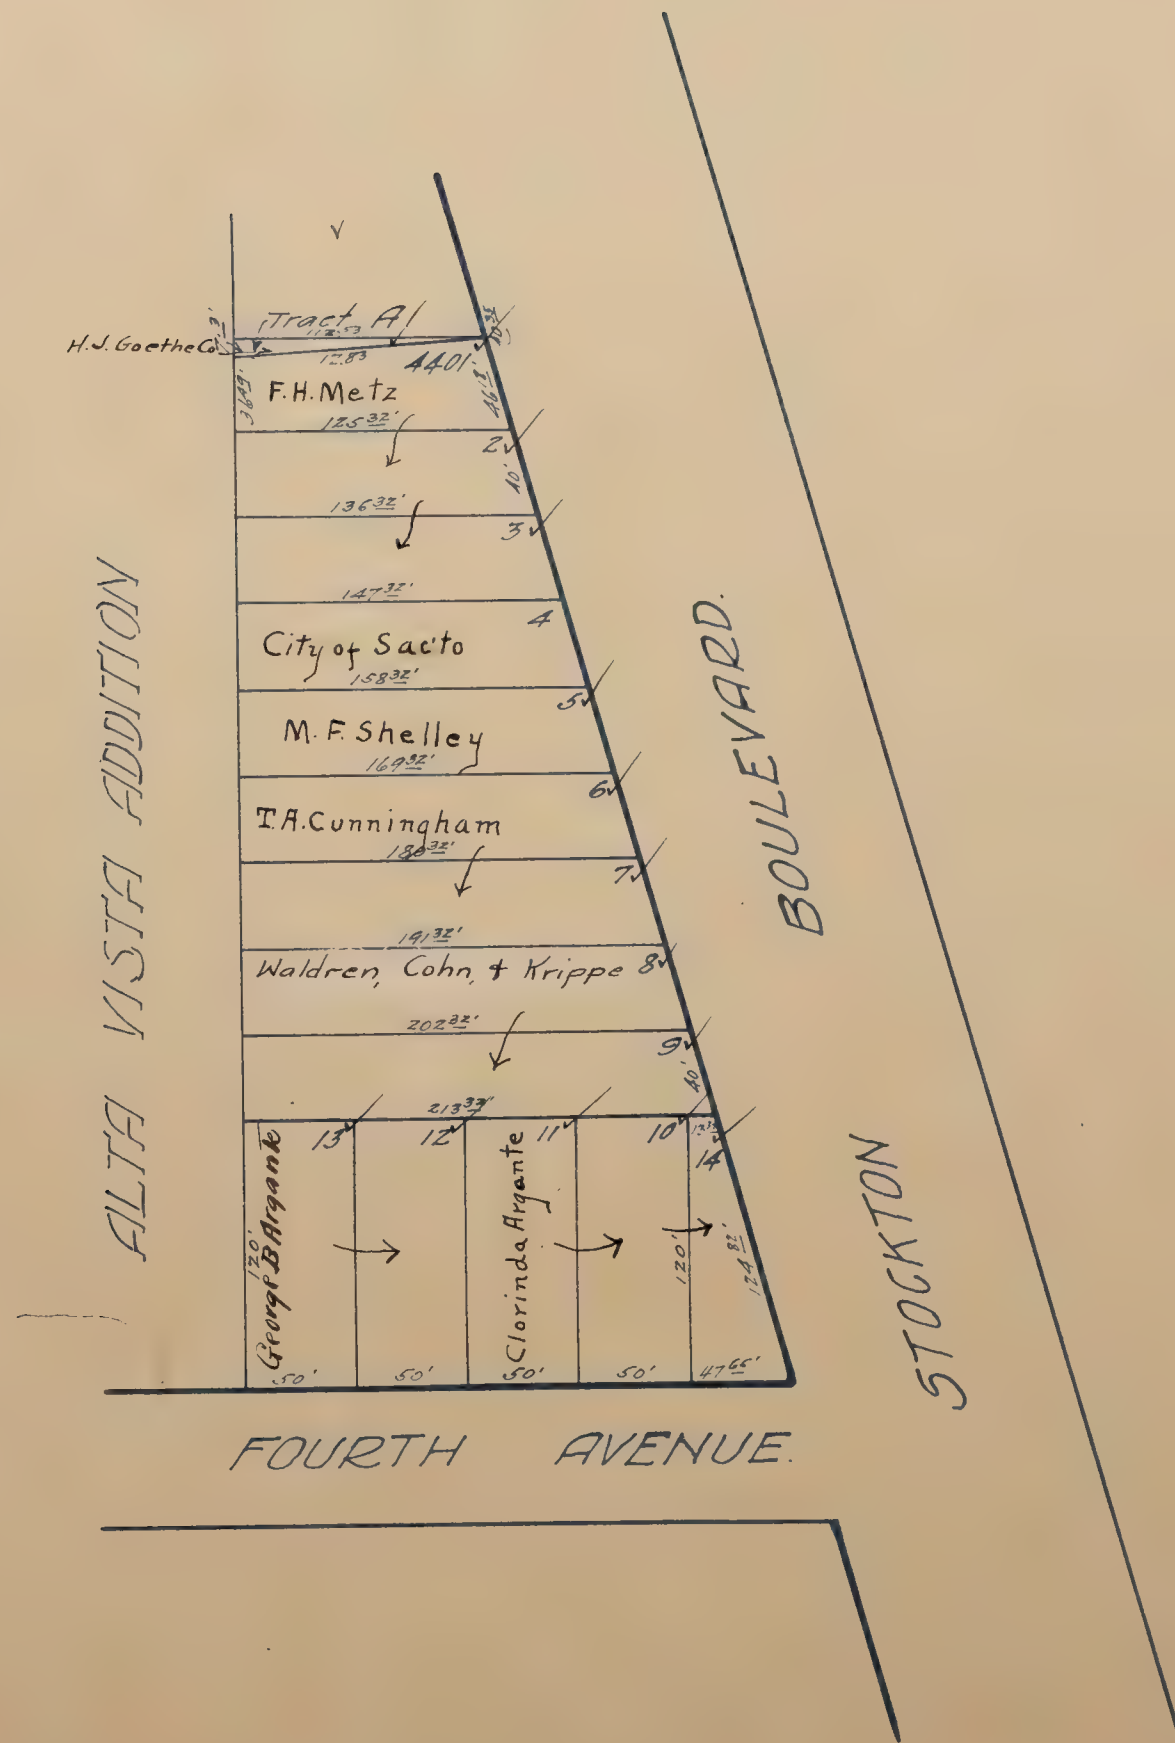

GOETHE ADDITION K
Scale: 1 Inch = 80 feet.




GOETHE ADD^N L. ✓
Scale: 1/4 inch = 40 feet.

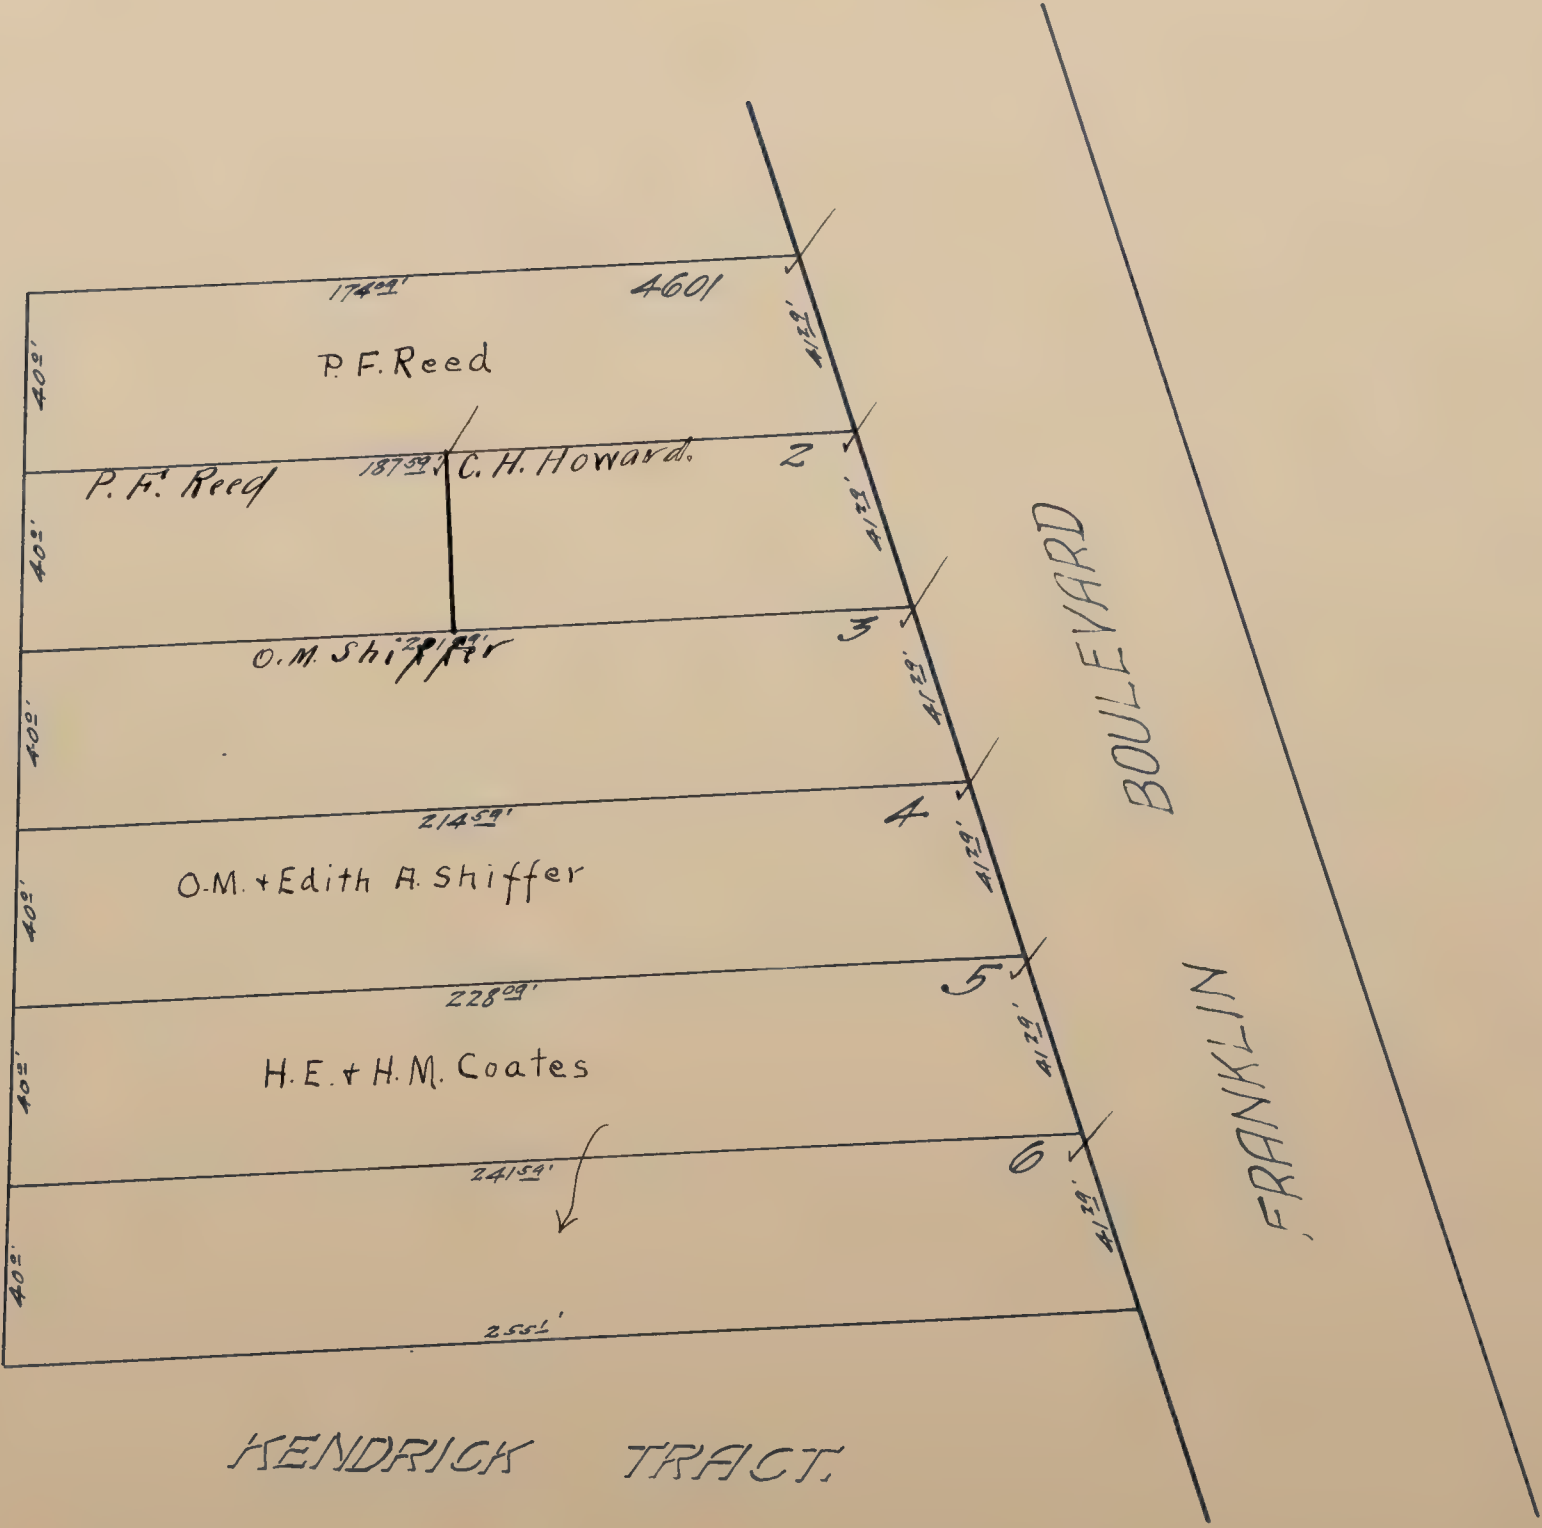

GOETHE ADDITION P

Scale: 1 inch = 80 feet


NOTE: Comprises Lot No. 8 as shown on Amended Map of M J Dillman Tract, Subdivision No 1

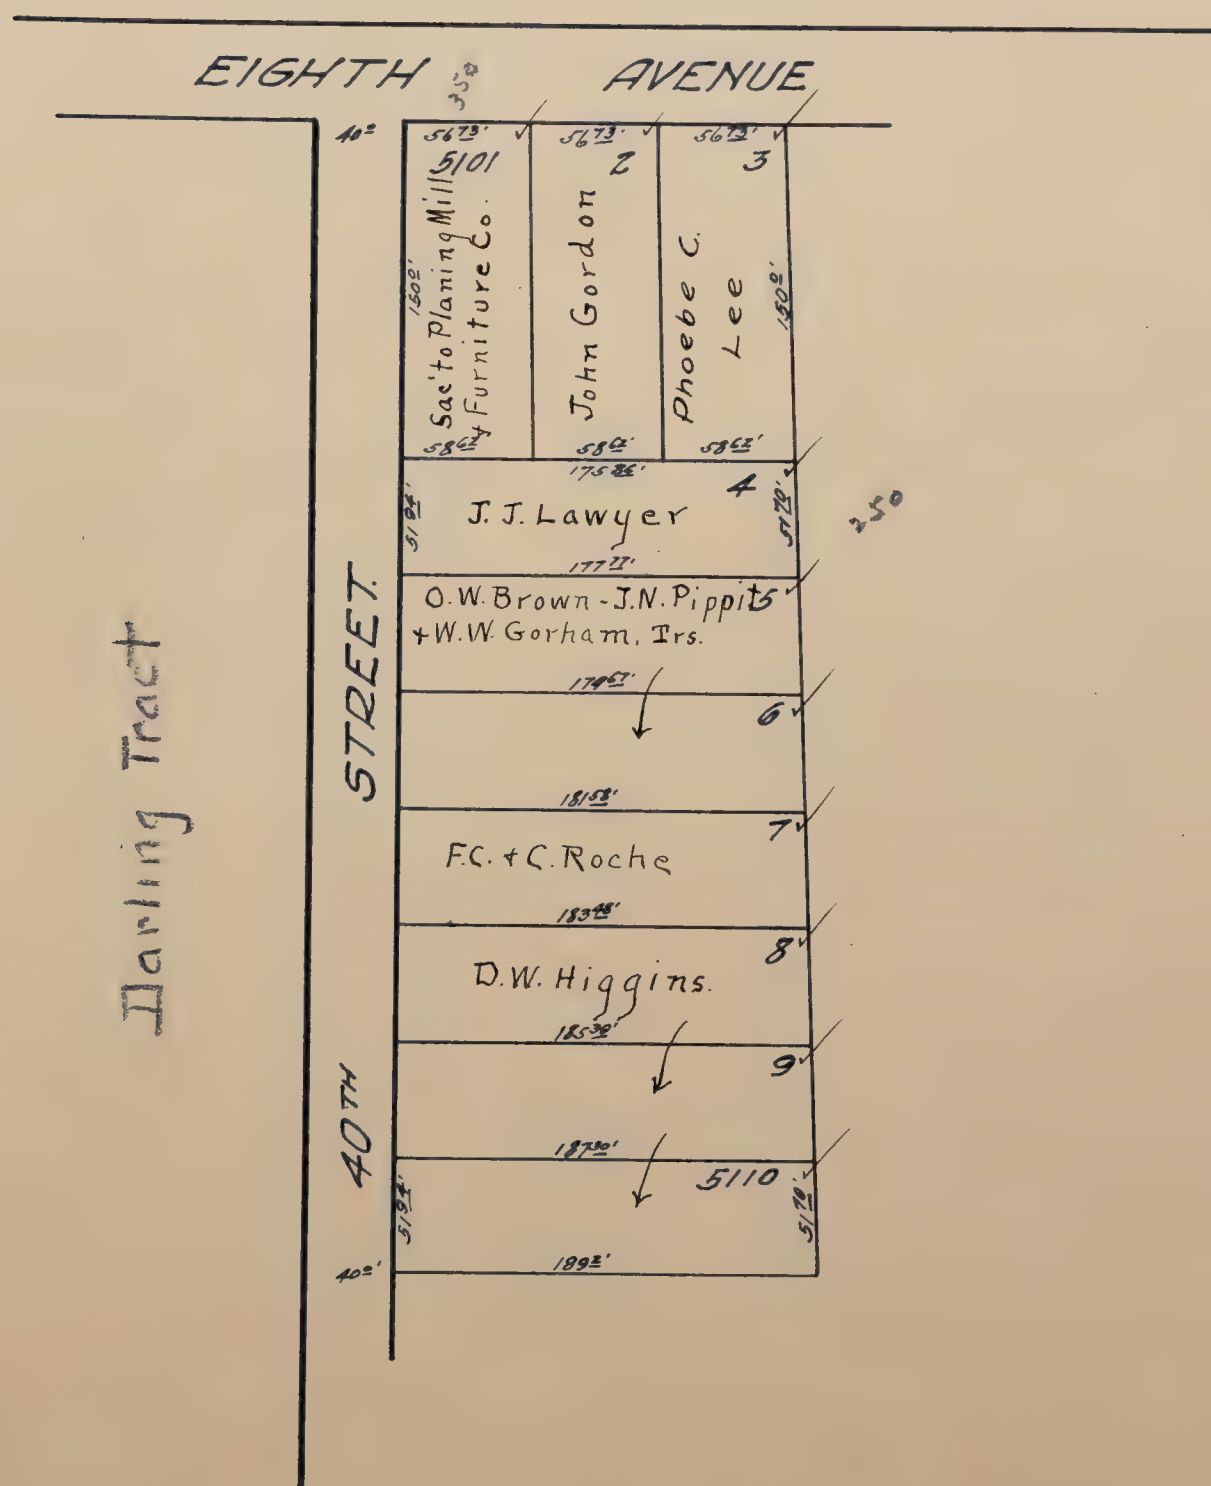

GOETHE ADDITION Q

Scale: 1/4 inch = 40 feet.

NOTE: Comprises Lot 1808 of Park Terrace.

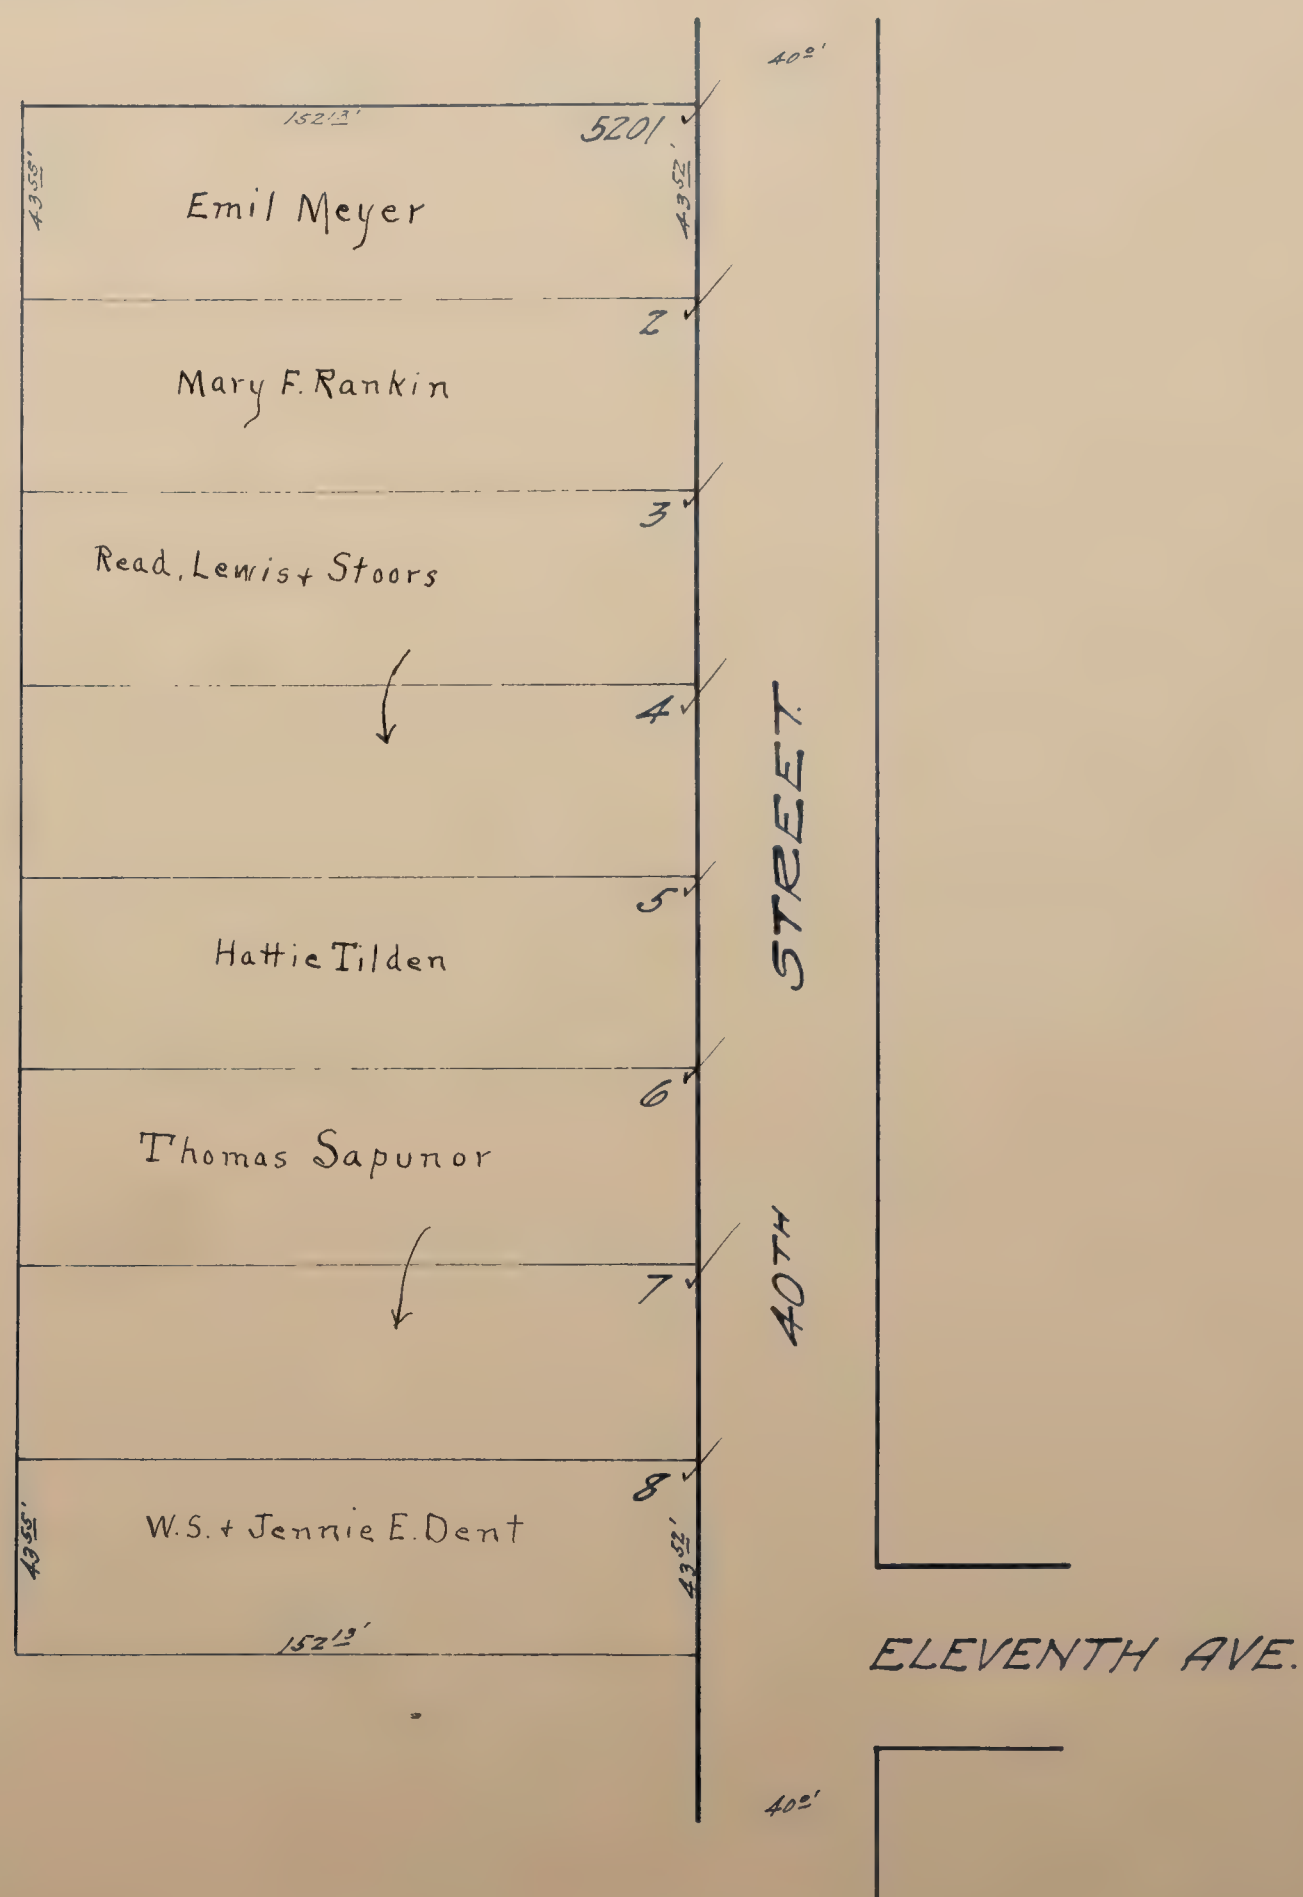


GOETHE SUBDIVISION NO. 60 ✓

Scale: 1 inch = 120 feet.

NOTE: Comprises Lots D & E of the McIntyre Tract.


N. DISTRICT 6

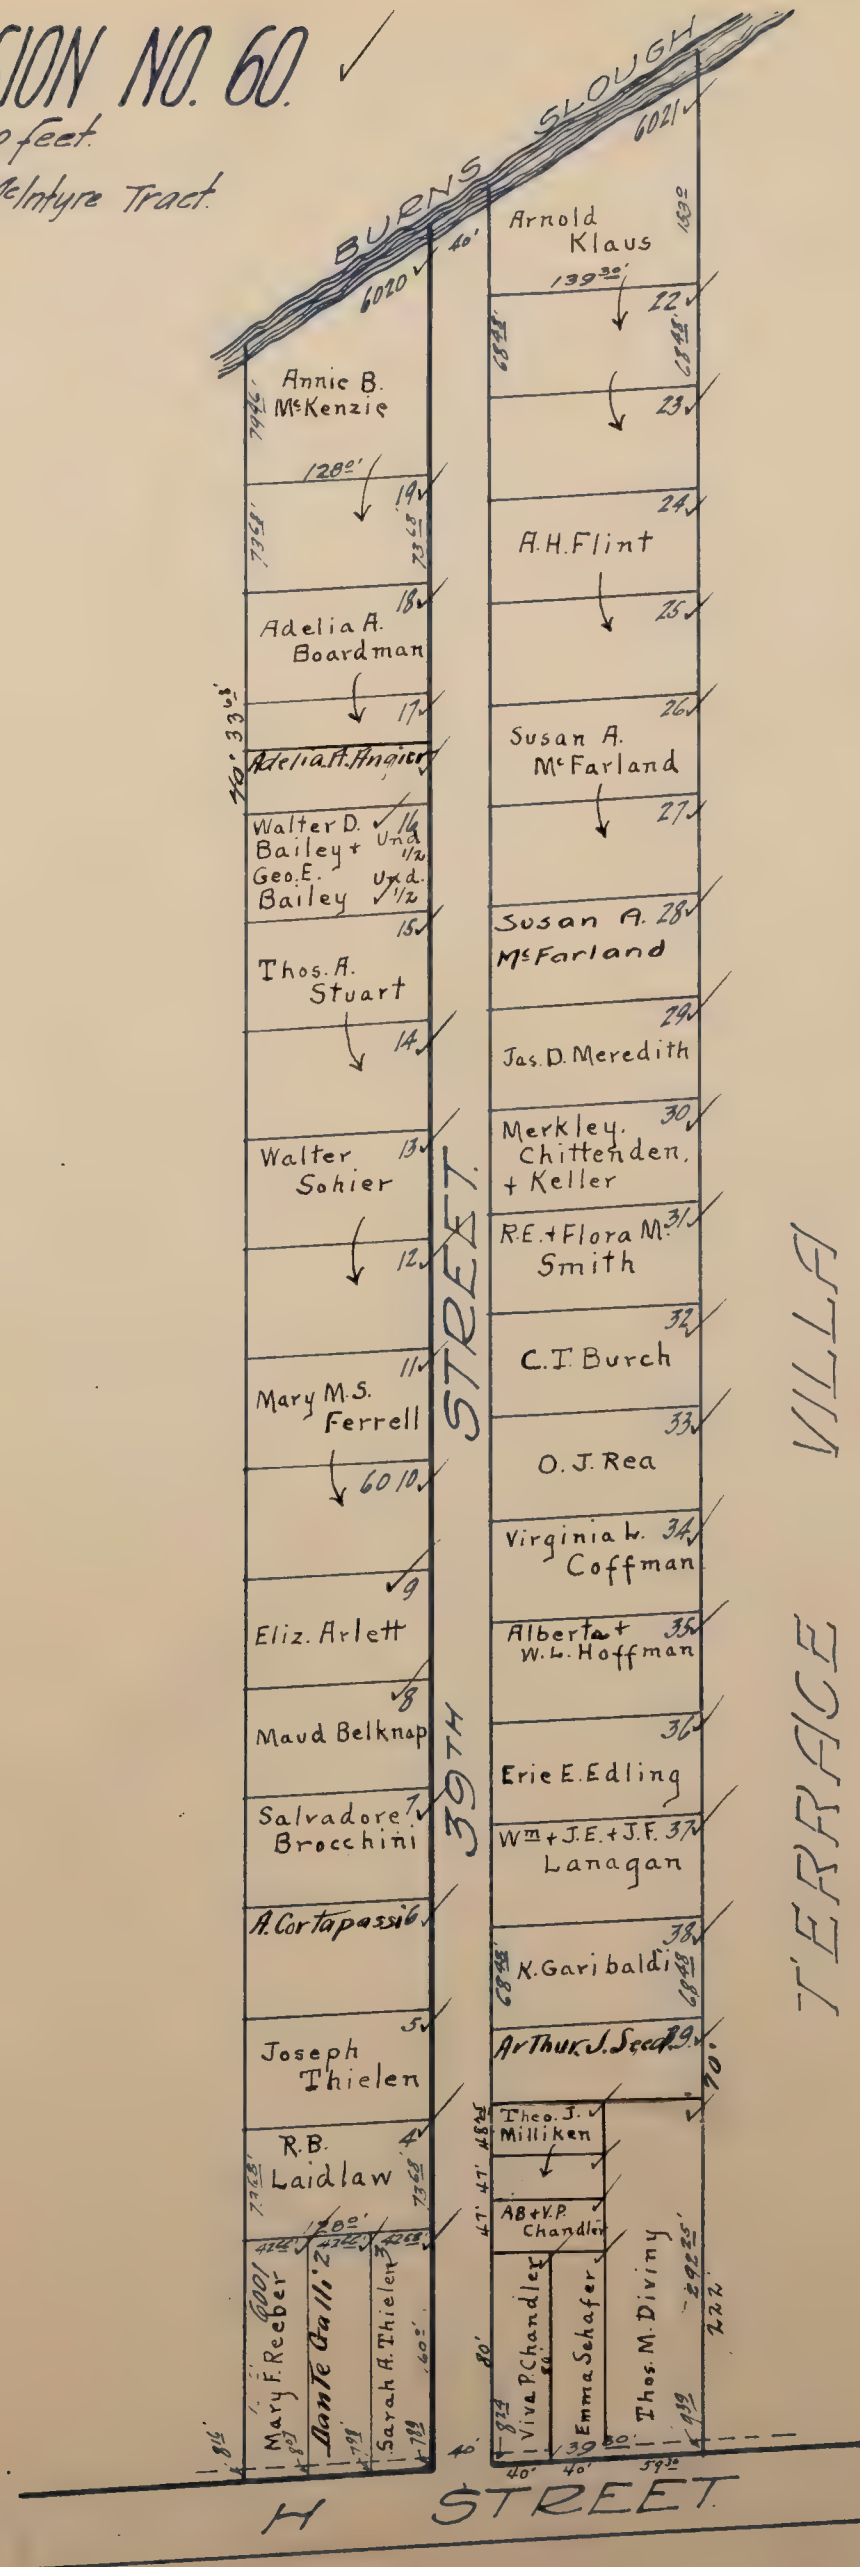

GOETHE SUBDIVISION 64


Scale: 1 inch = 80 feet

NOTE: Comprises the East $\frac{1}{2}$ of Lot 22 of 1st J. Dillman Sub No. 1.

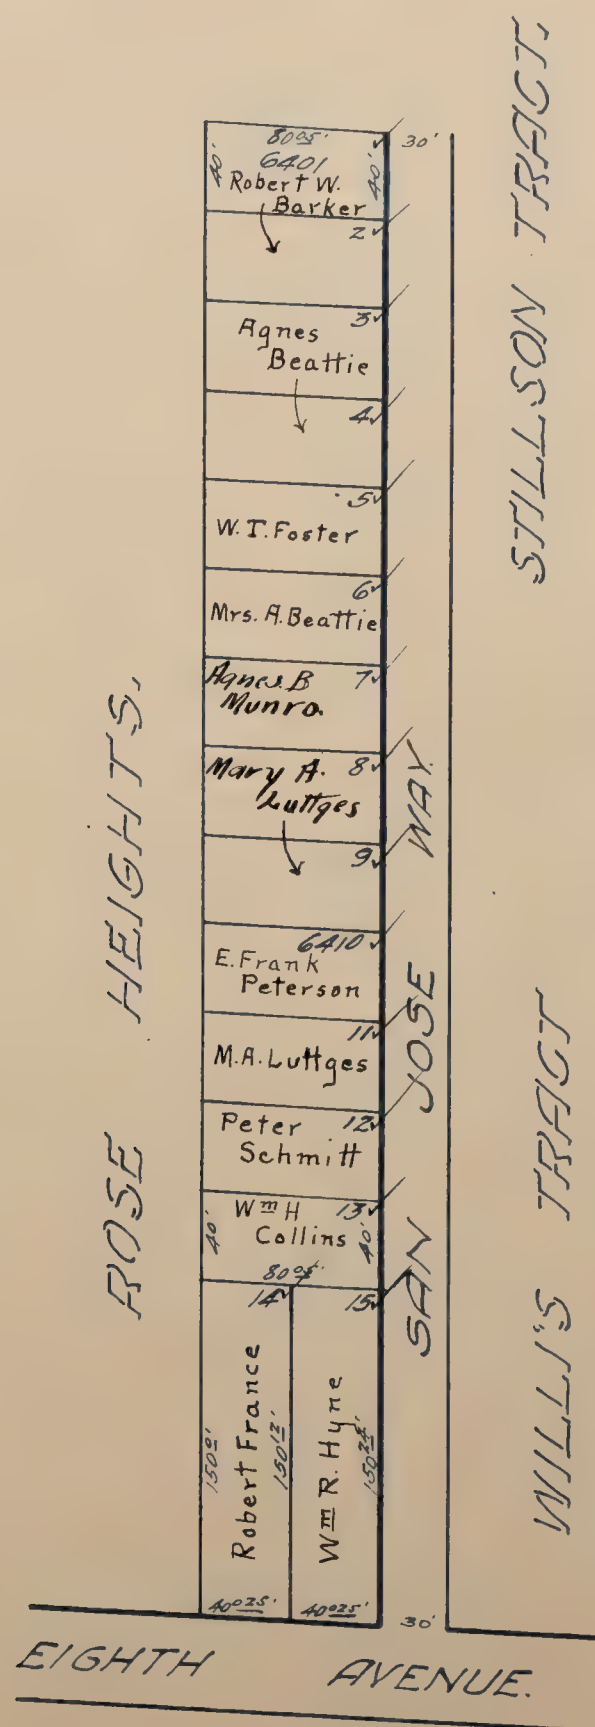

GOETHE SUBDIVISION No 77.


Scale: 1 inch = 80 feet.

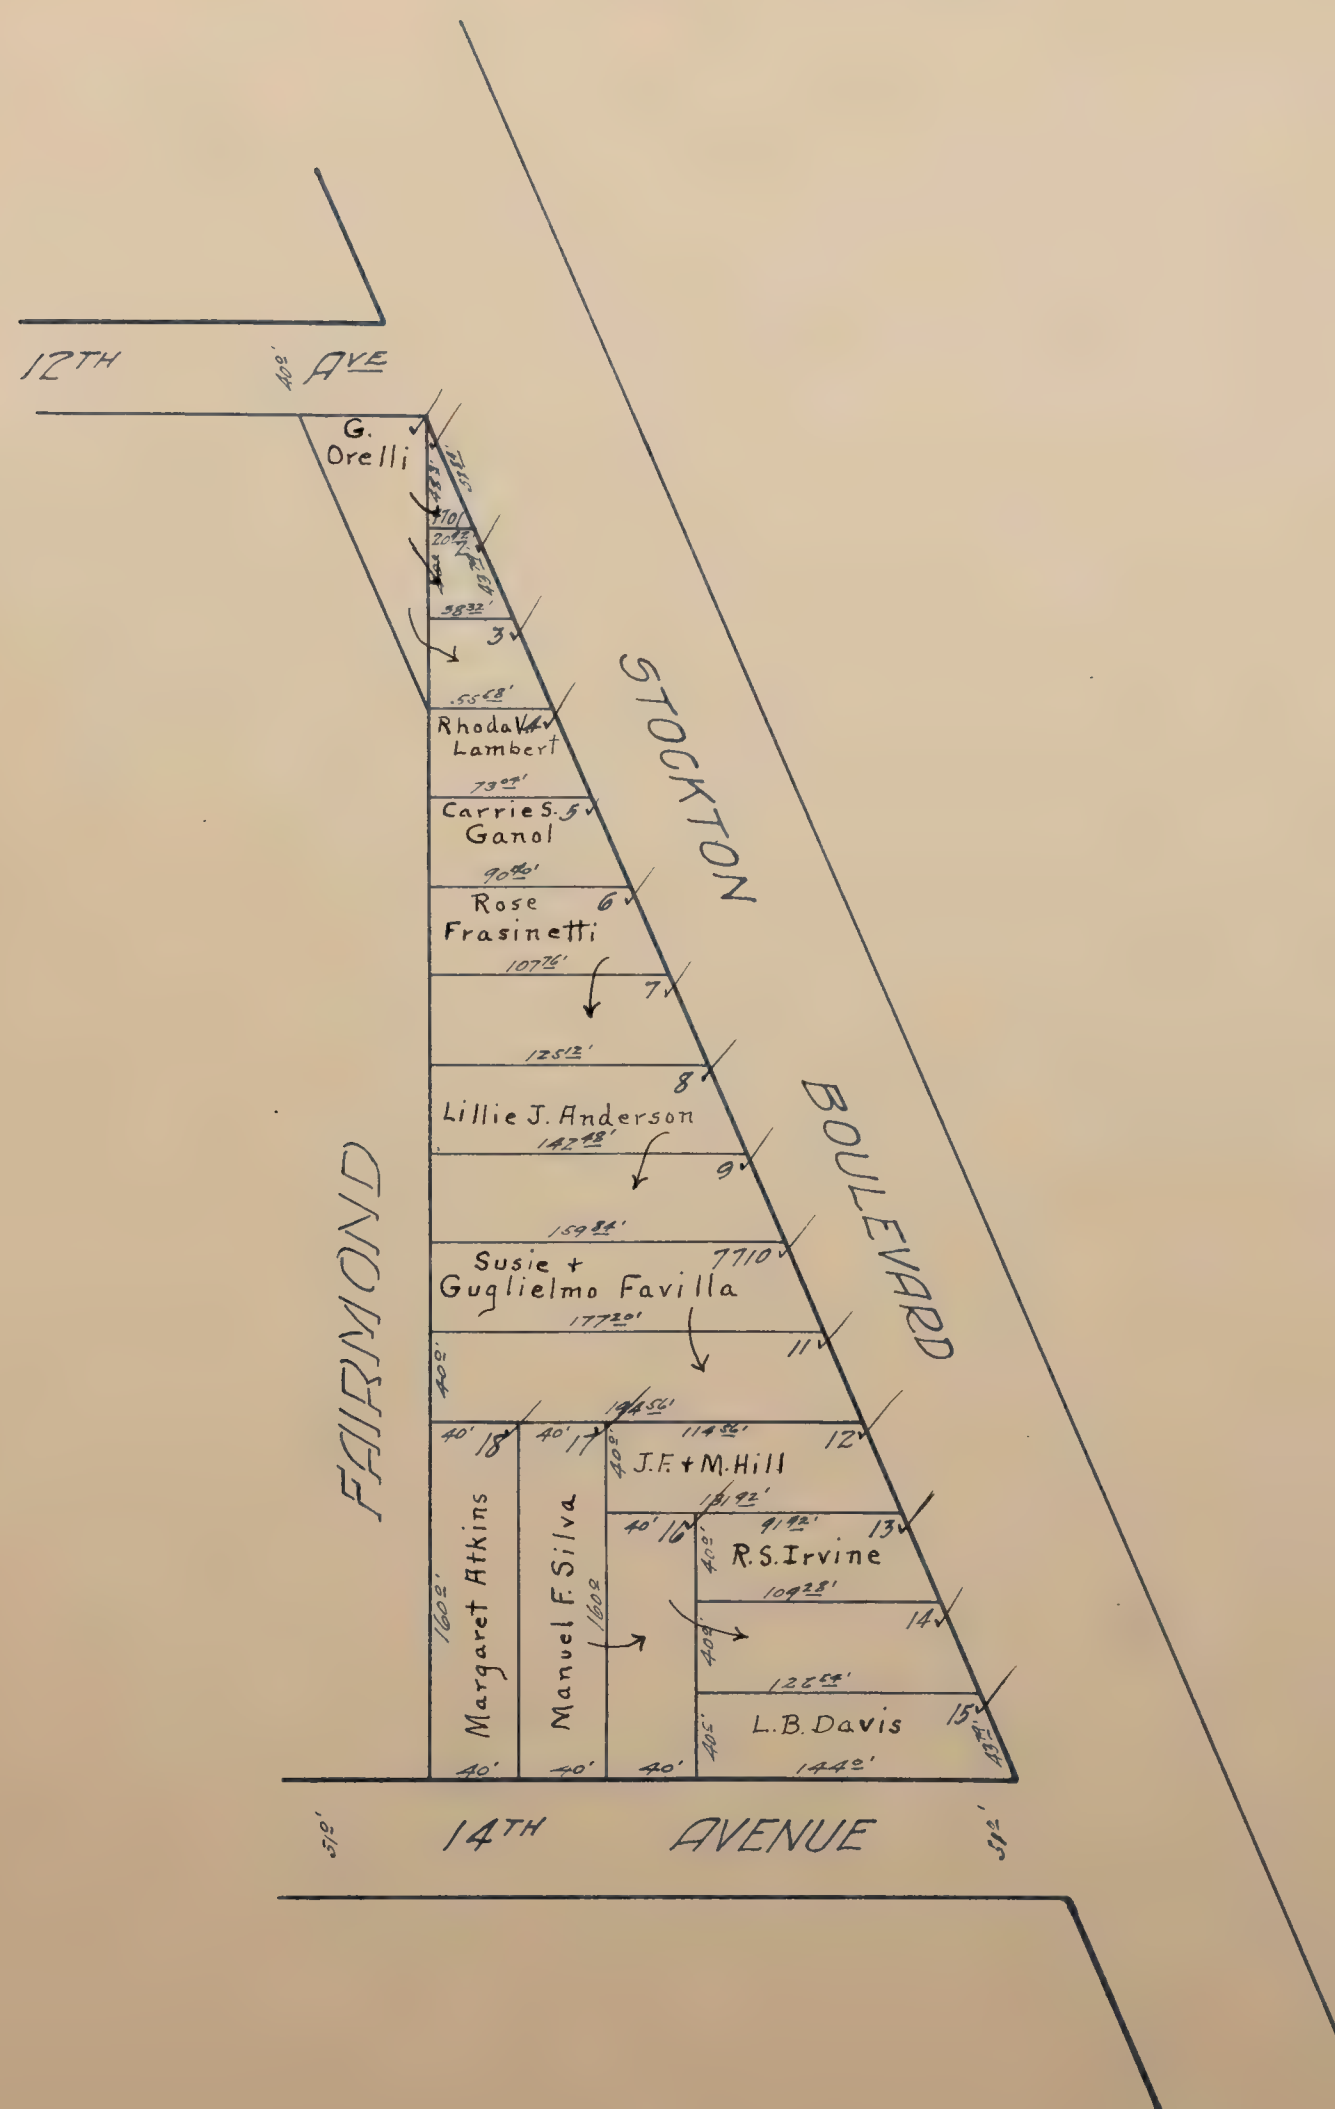


GOETHE SUBDIVISION No 78

Scale: 1 inch = 80 feet.

TRESCH TRACT

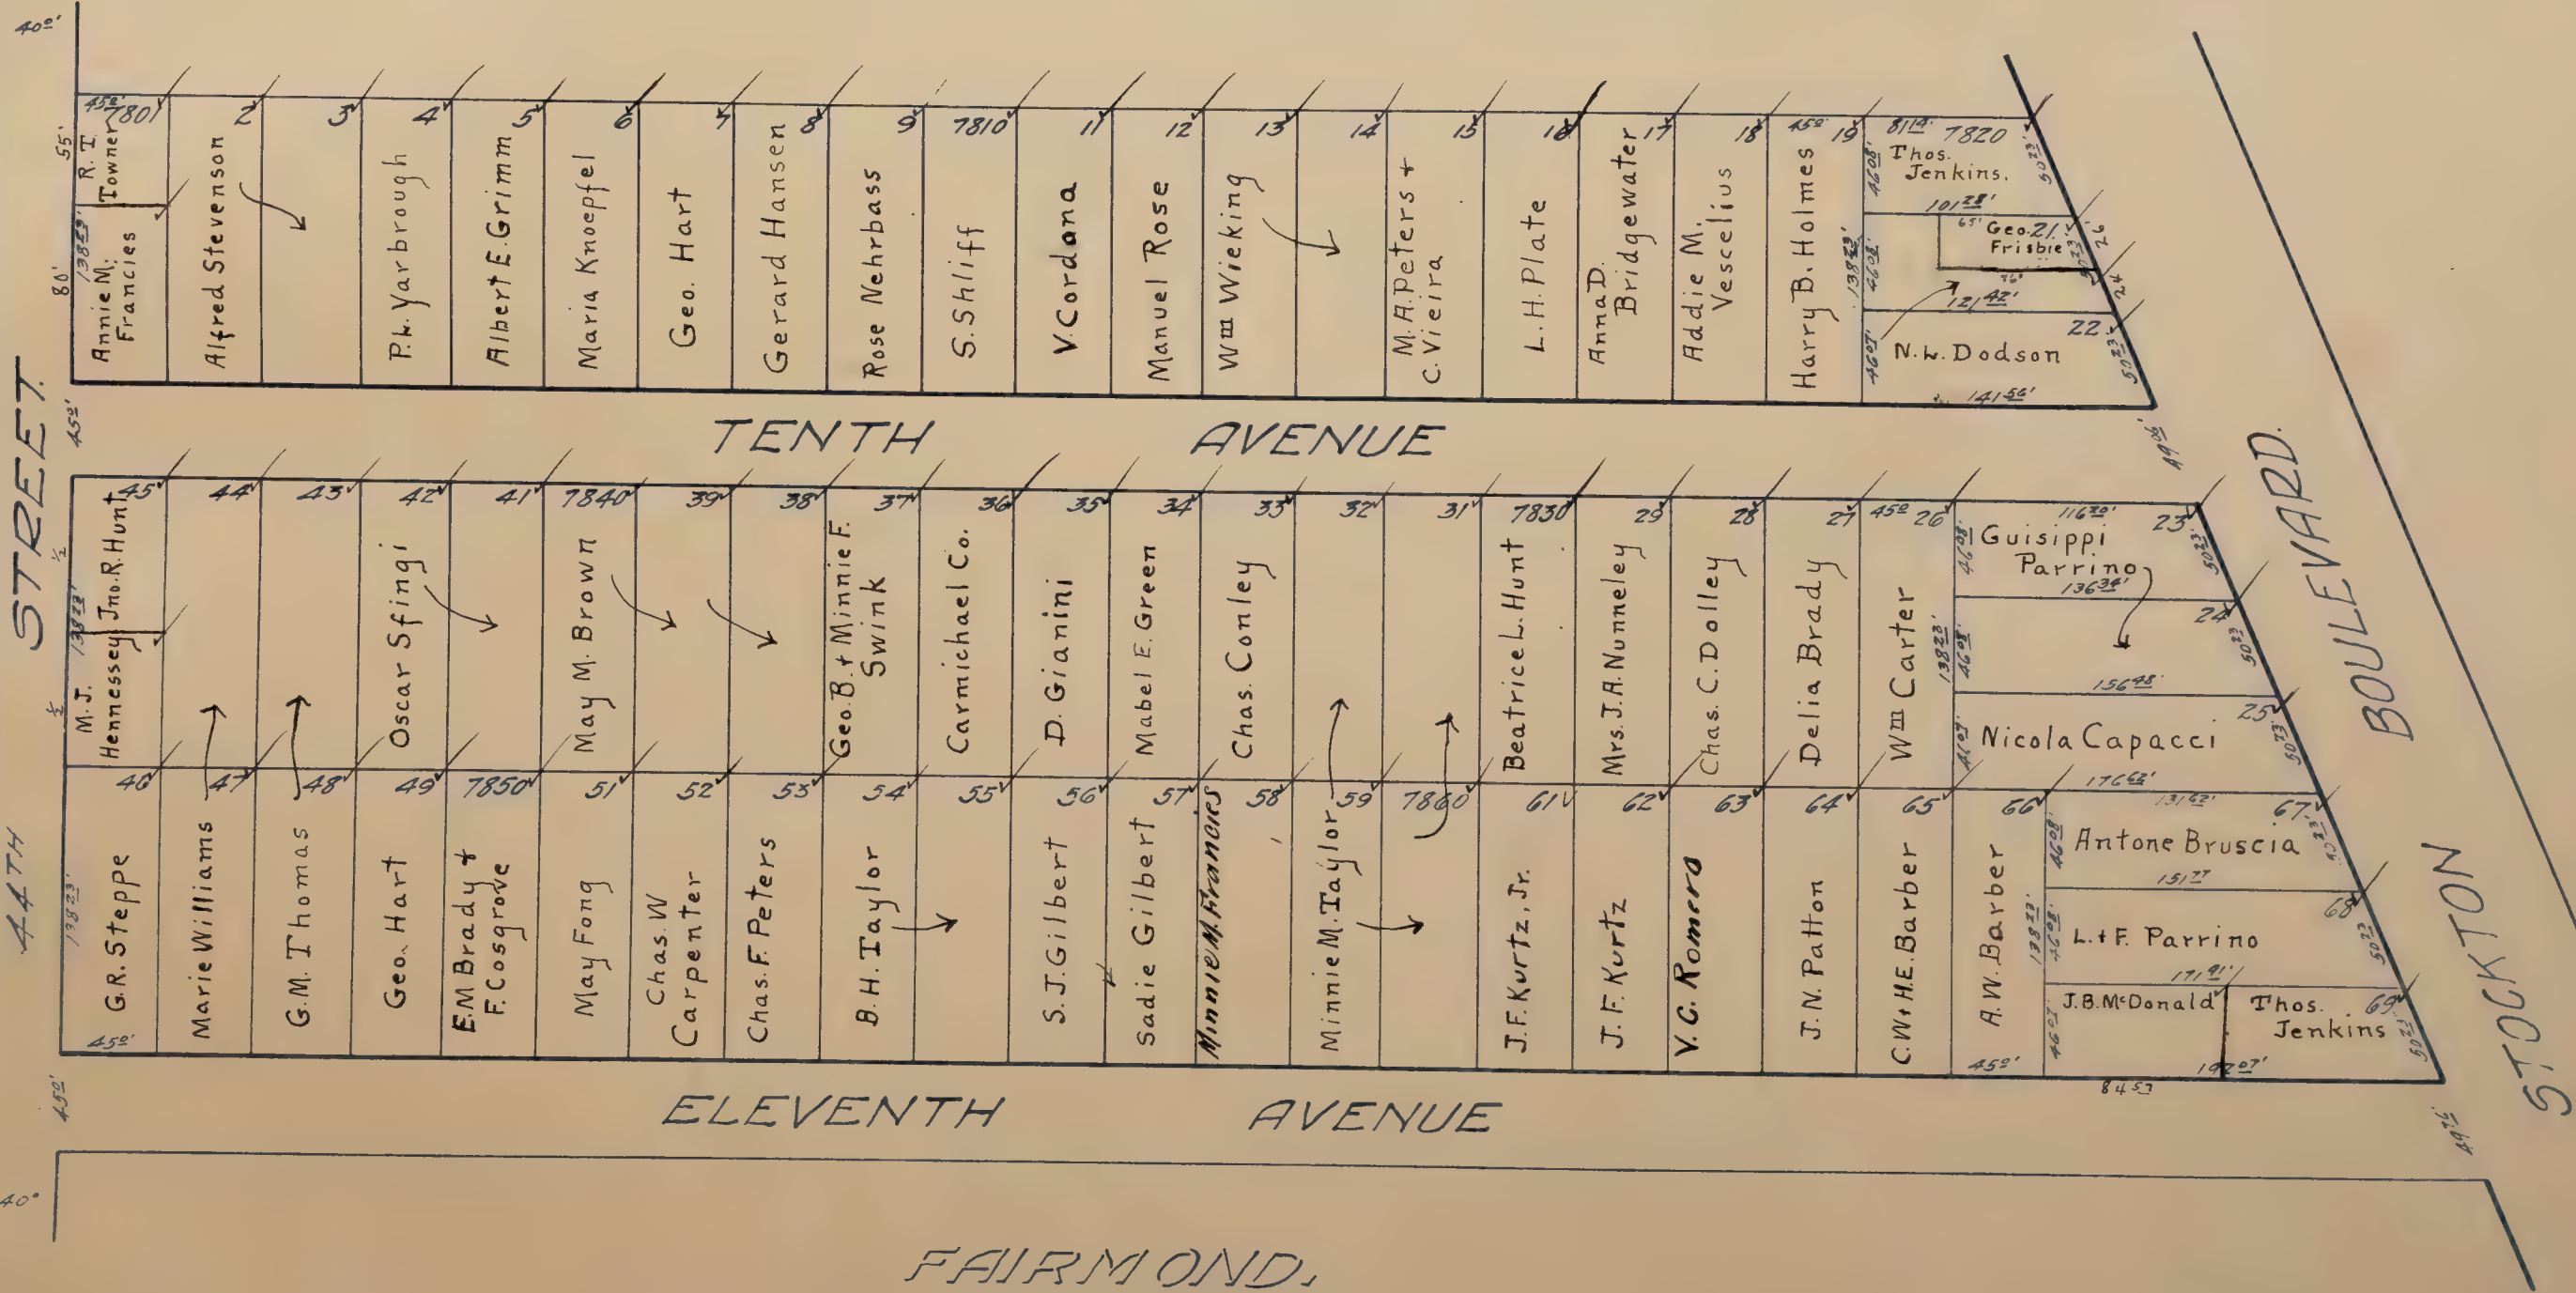


GOETHE SUBDIVISION NO. 80. ✓
Scale: 1 inch = 120 feet.

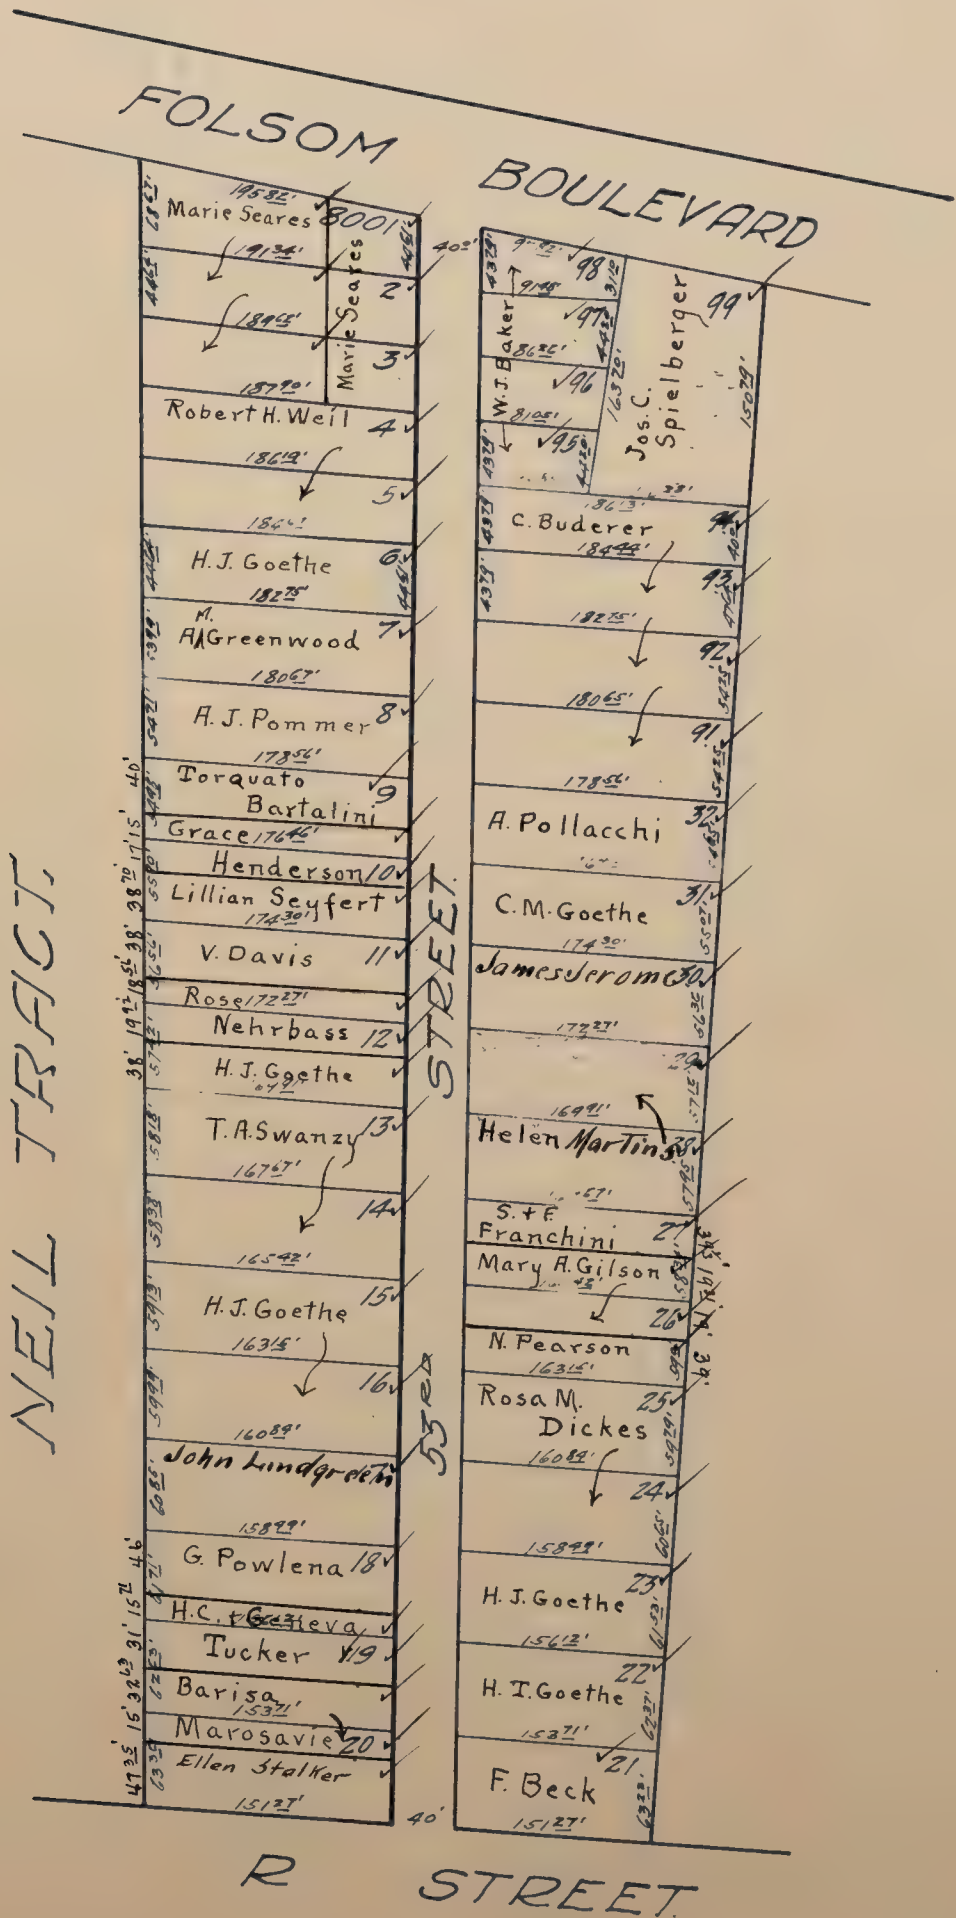



GOETHE SUBDIVISION No 85

Scale: 1 inch = 40 feet.

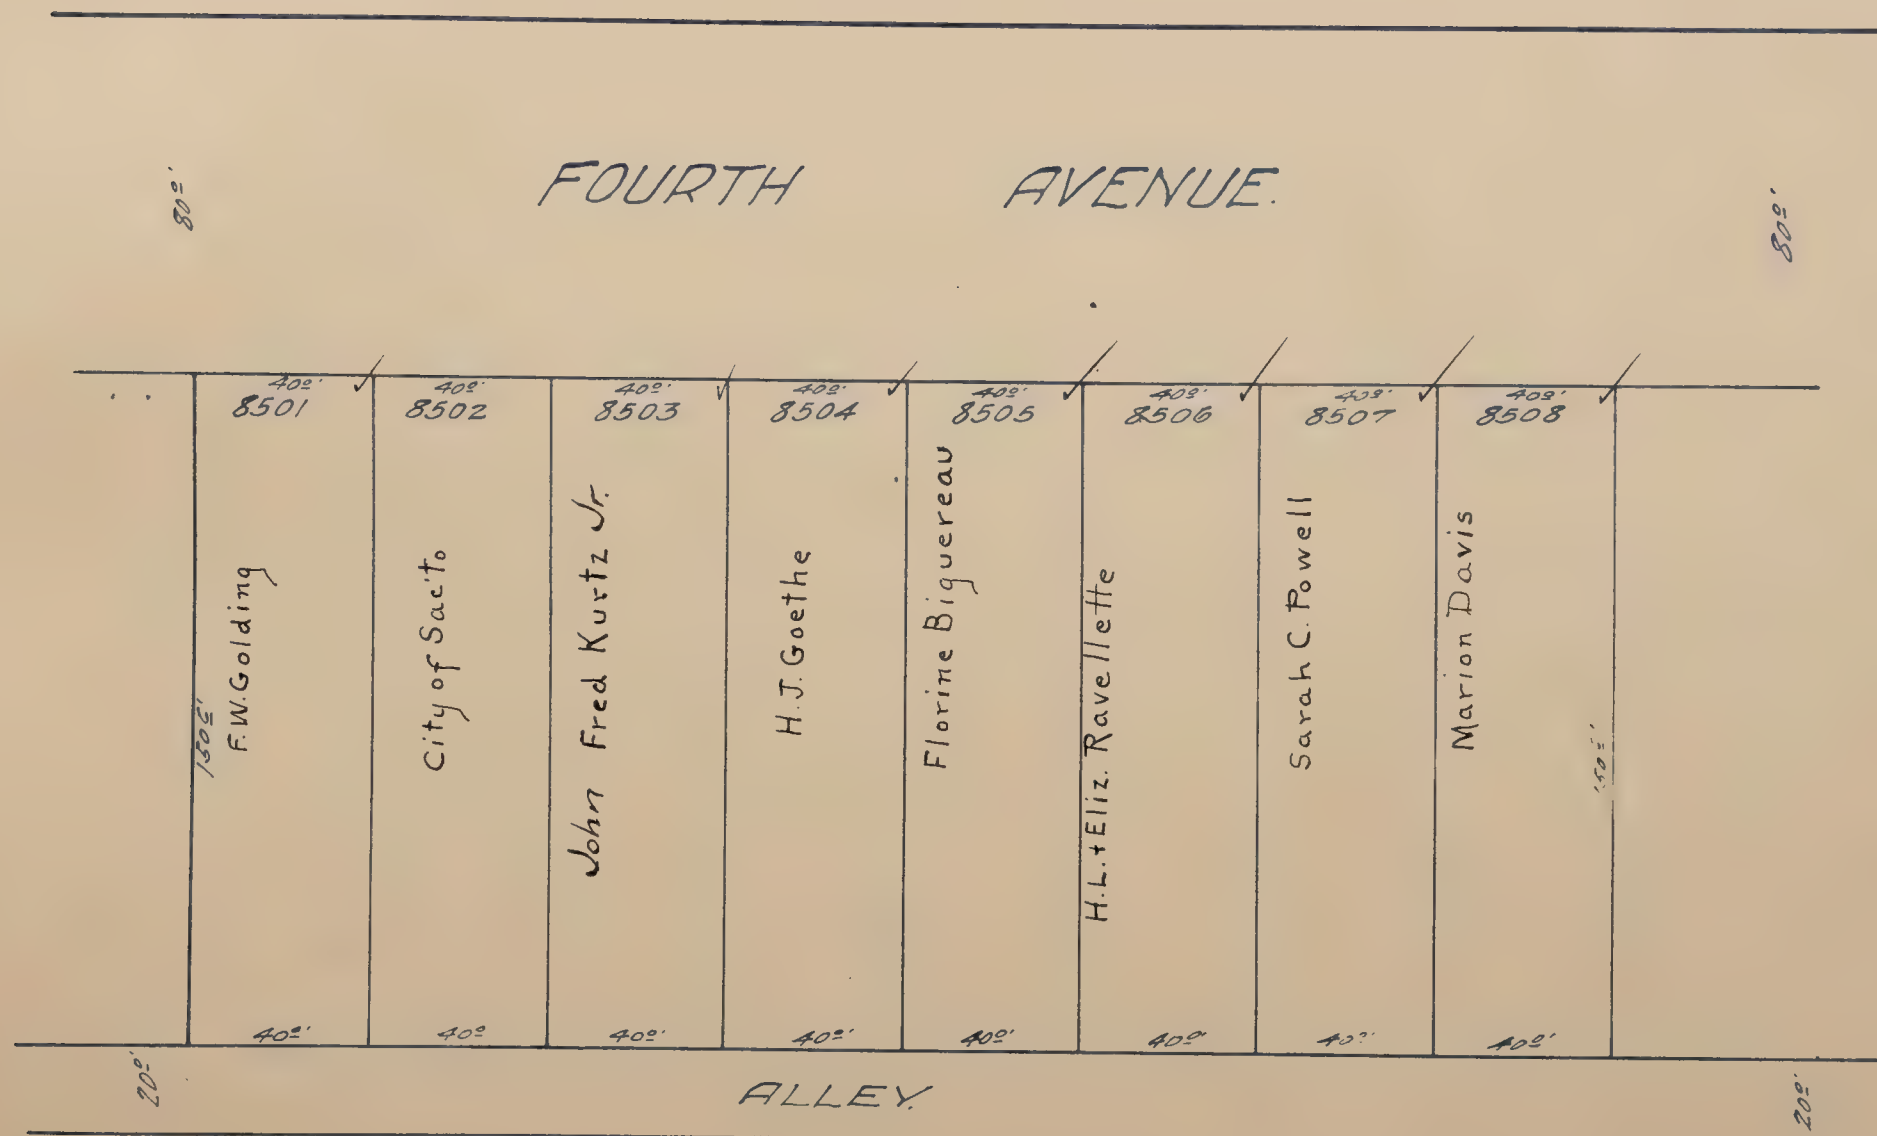

GOETHE SUBDIVISIONS 92 & 98. ✓


Scale 1/4 inch = 80 feet.

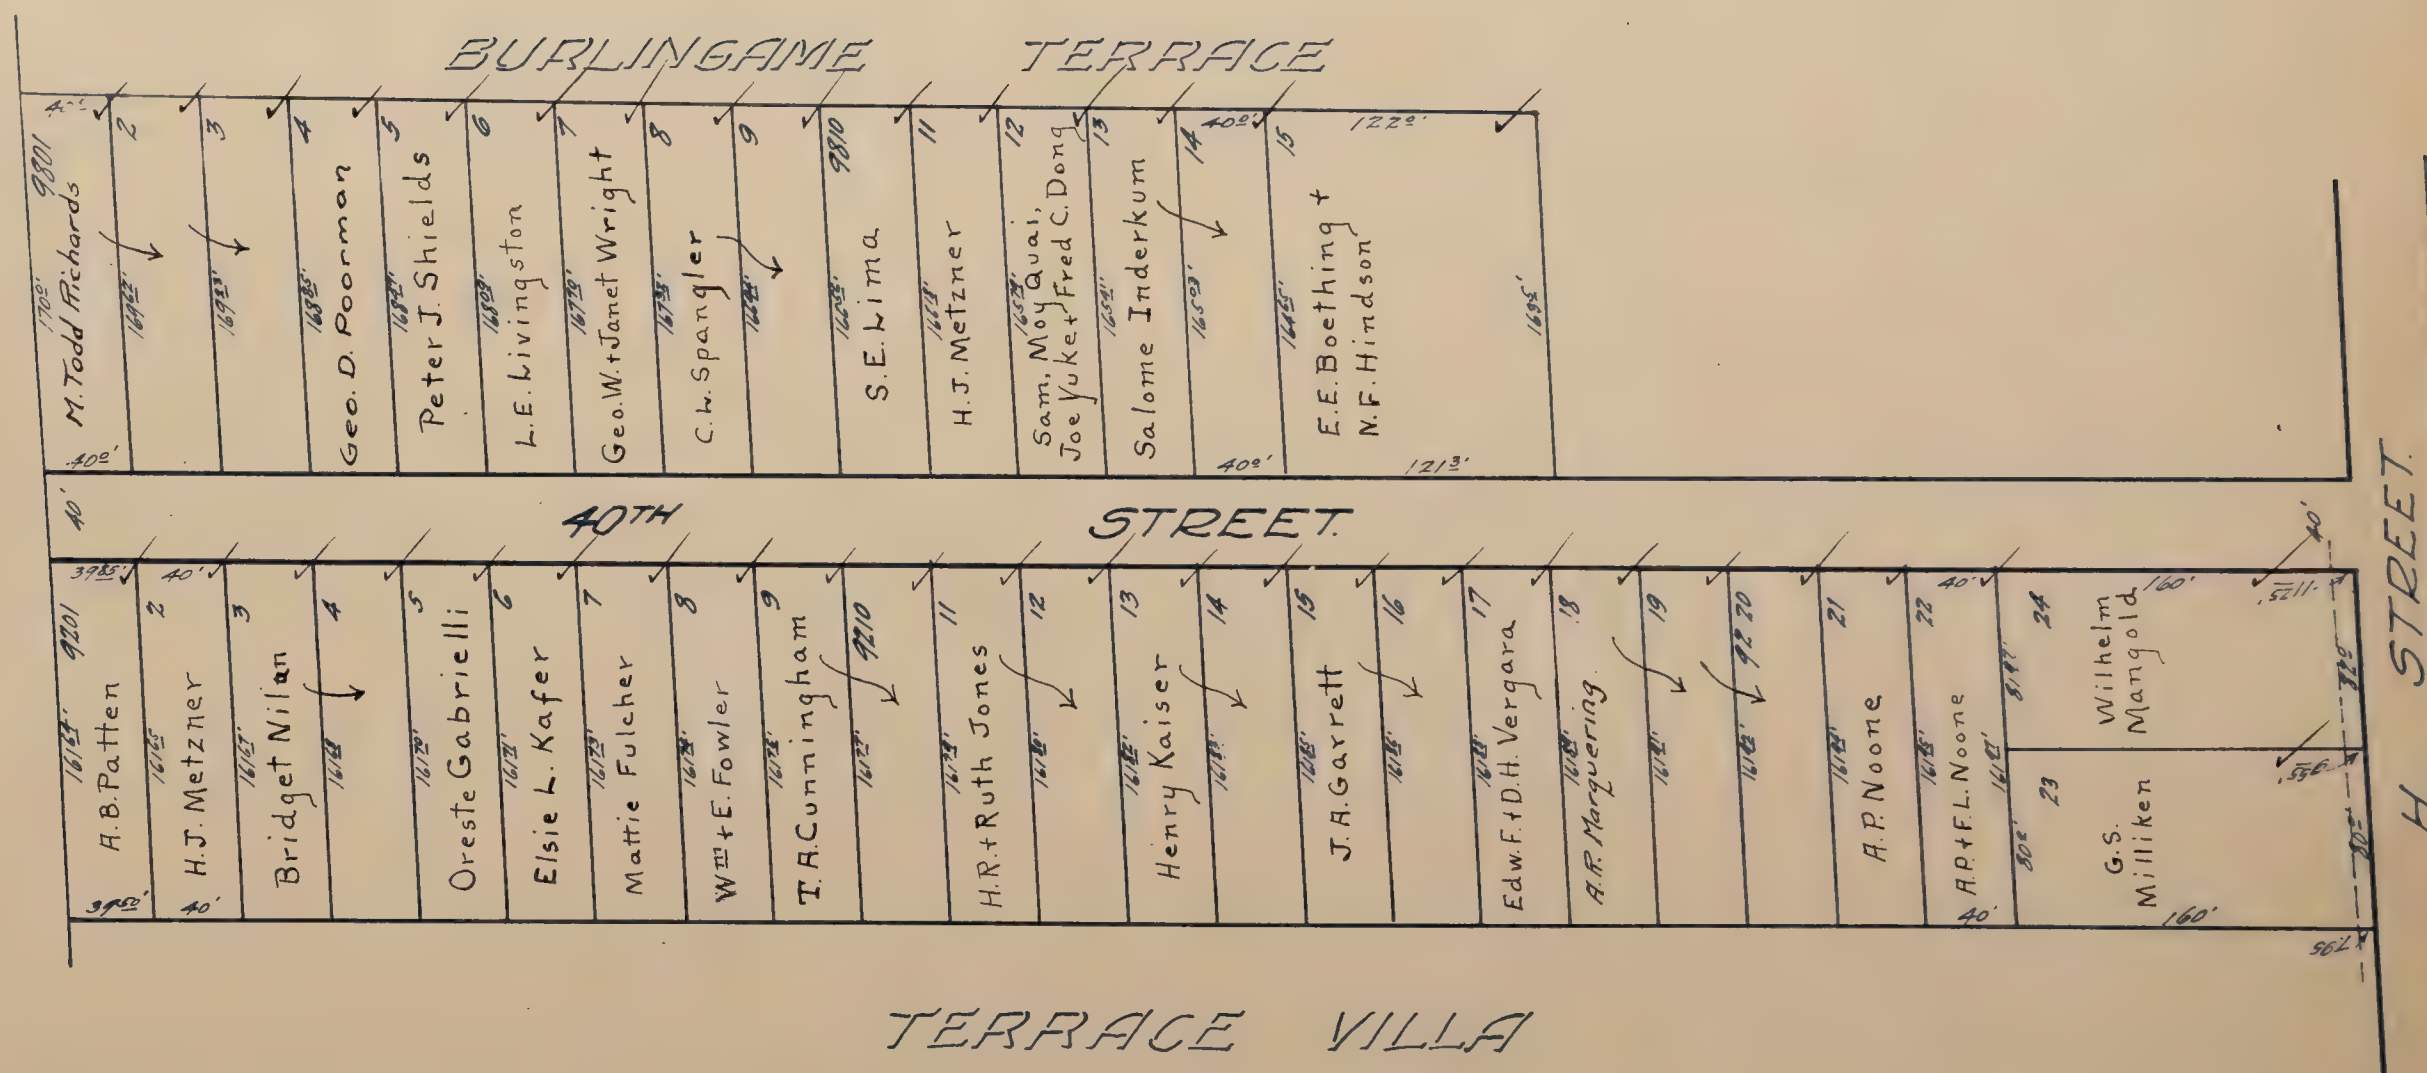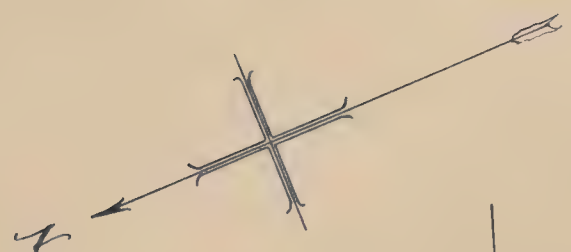

GOLF CREST ✓

Scale: 1 inch = 80 feet.

NOTE: Comprises the east 1/2 of Lot 48, all of Lot 49, West 1/2 of Lot 50 of Wright & Kimbrough Tract 4.

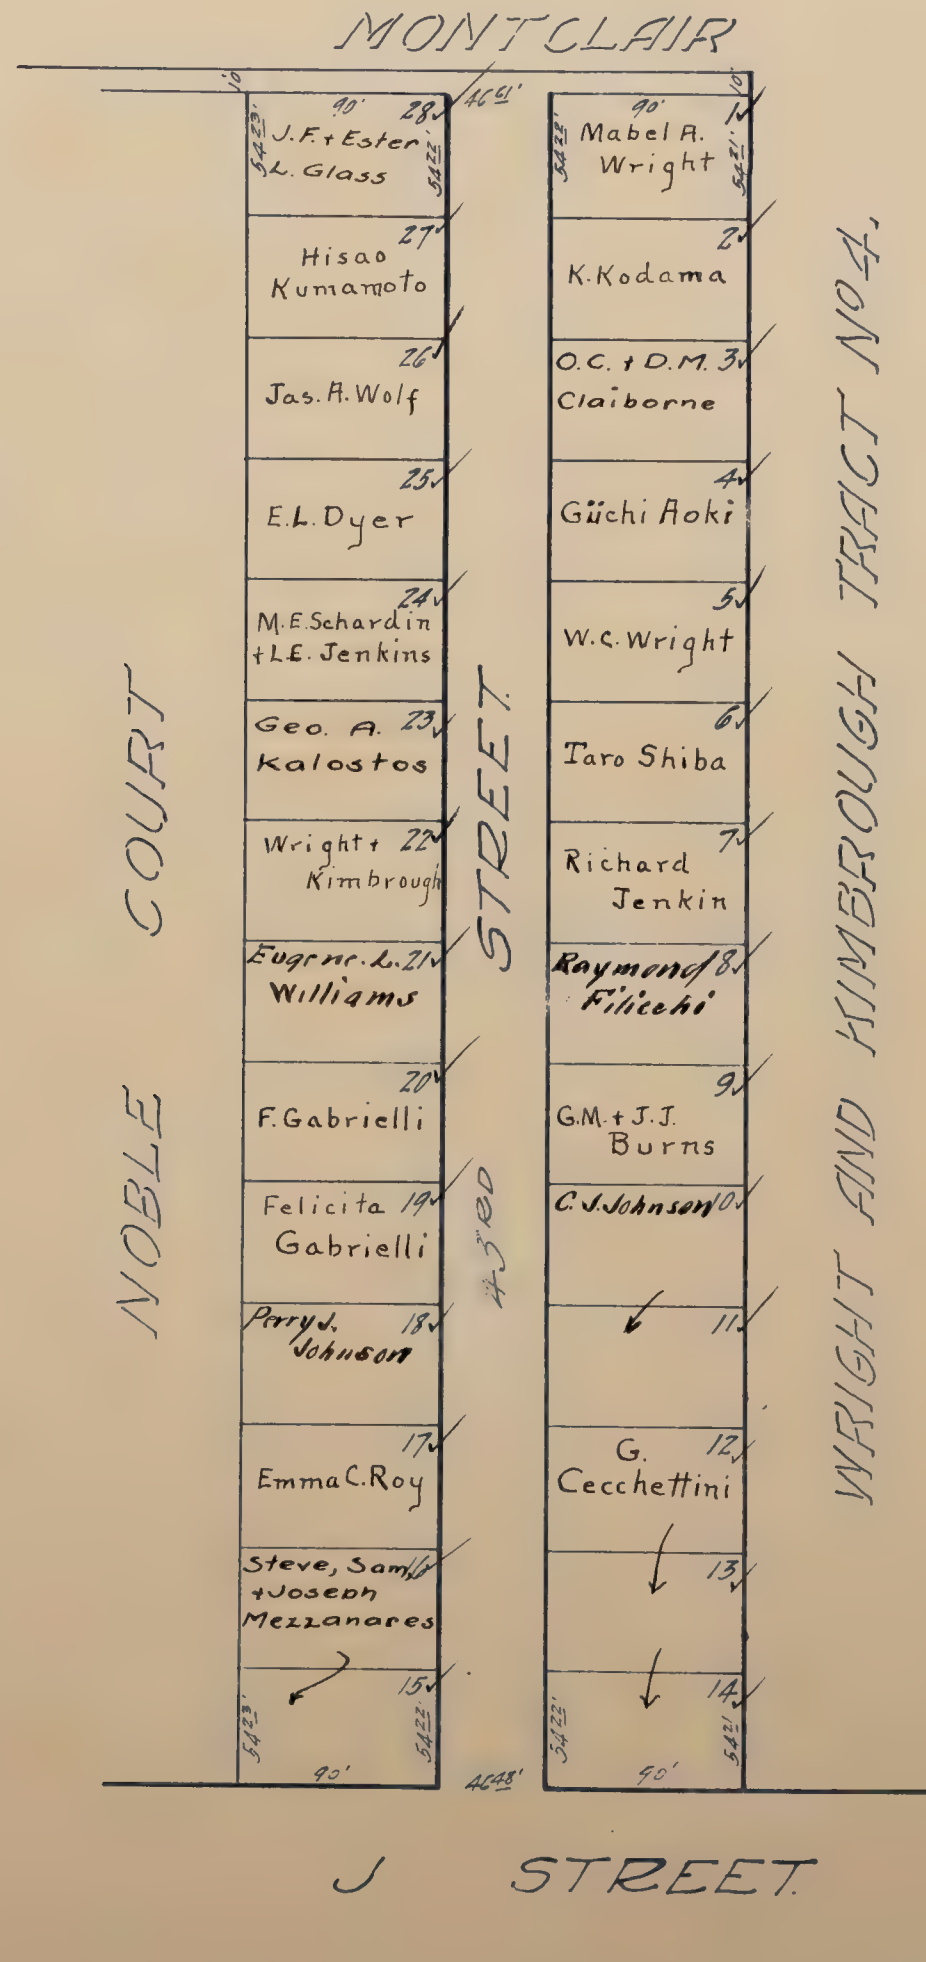

GOLF TERRACE ✓

Scale: 1 inch = 80 feet.


Blanksto Jones and Brand



GOLF VIEW TRACT ✓

Scale: 1/4 inch = 80 feet.

Blanks to M.C. Glenn

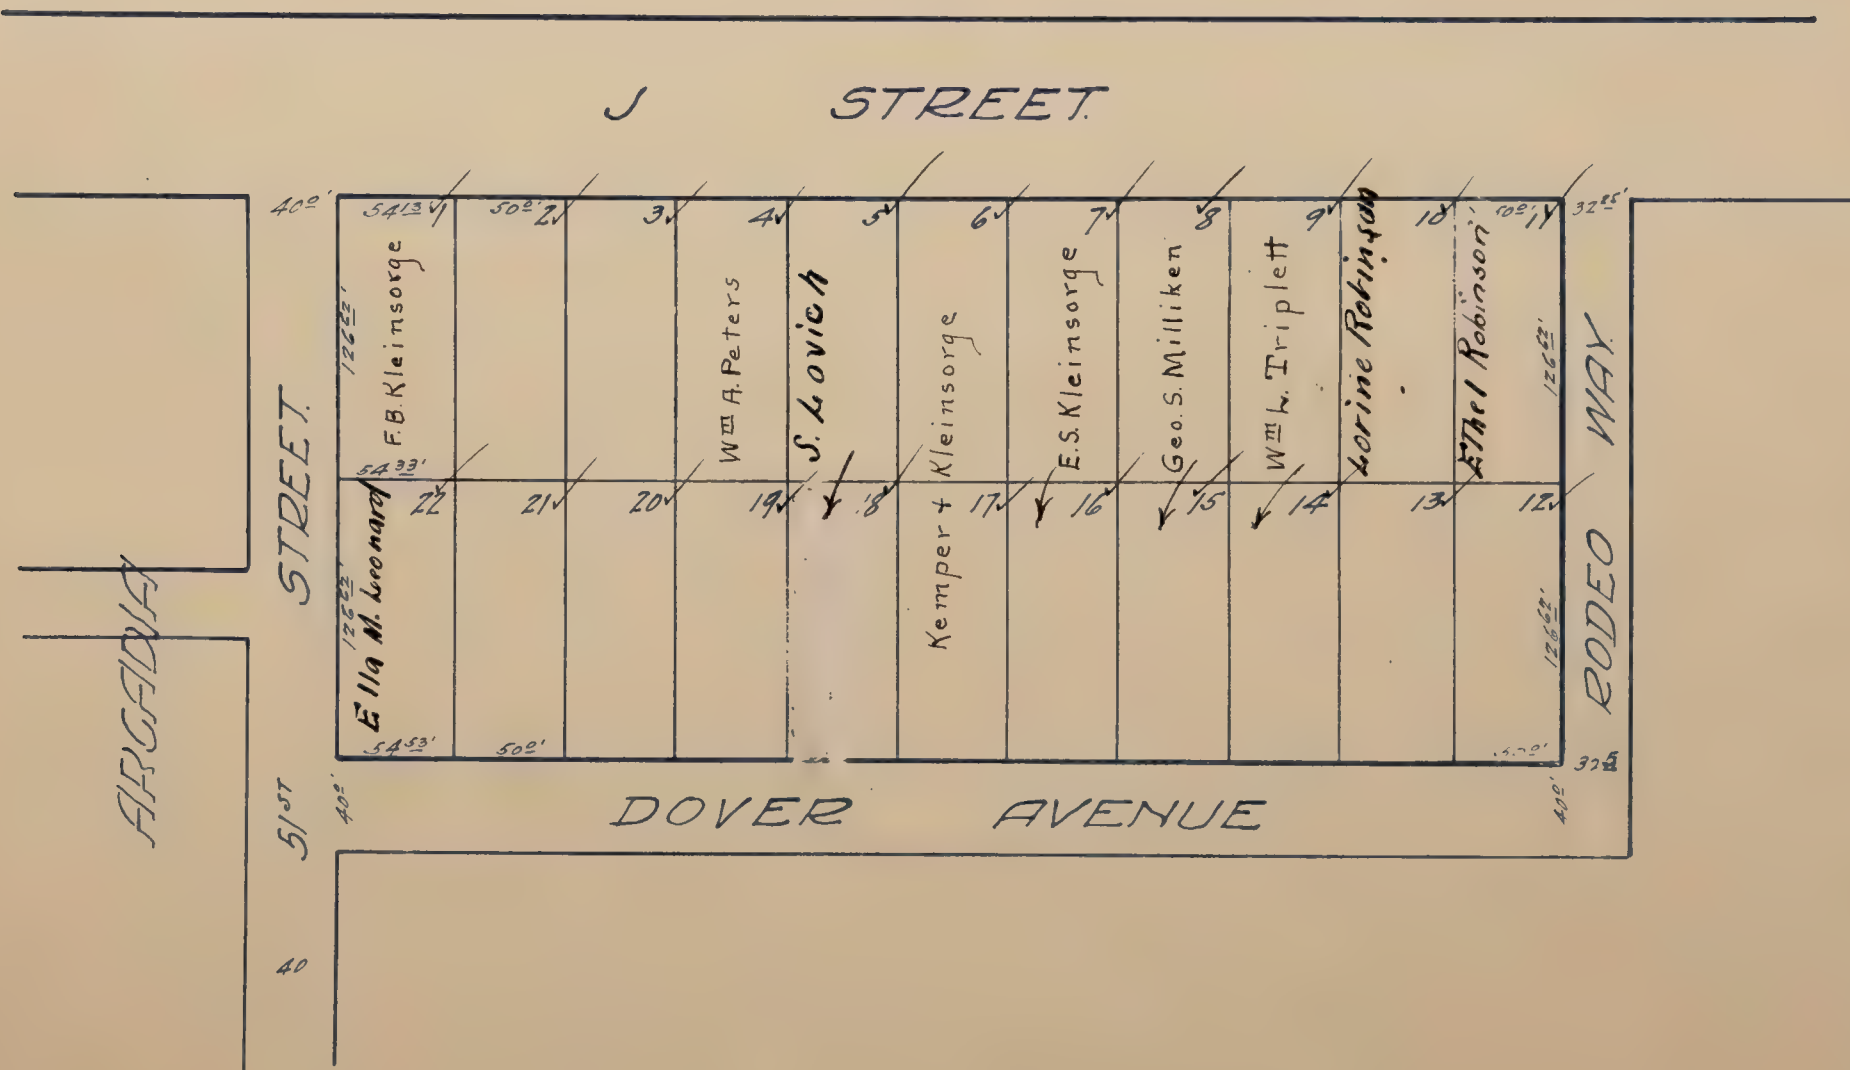


GRANT TRACT ✓

Scale: 1/4" = 80 feet.



GUTTENBERGER'S SUBDIVISION

Scale 1" = 40 feet.

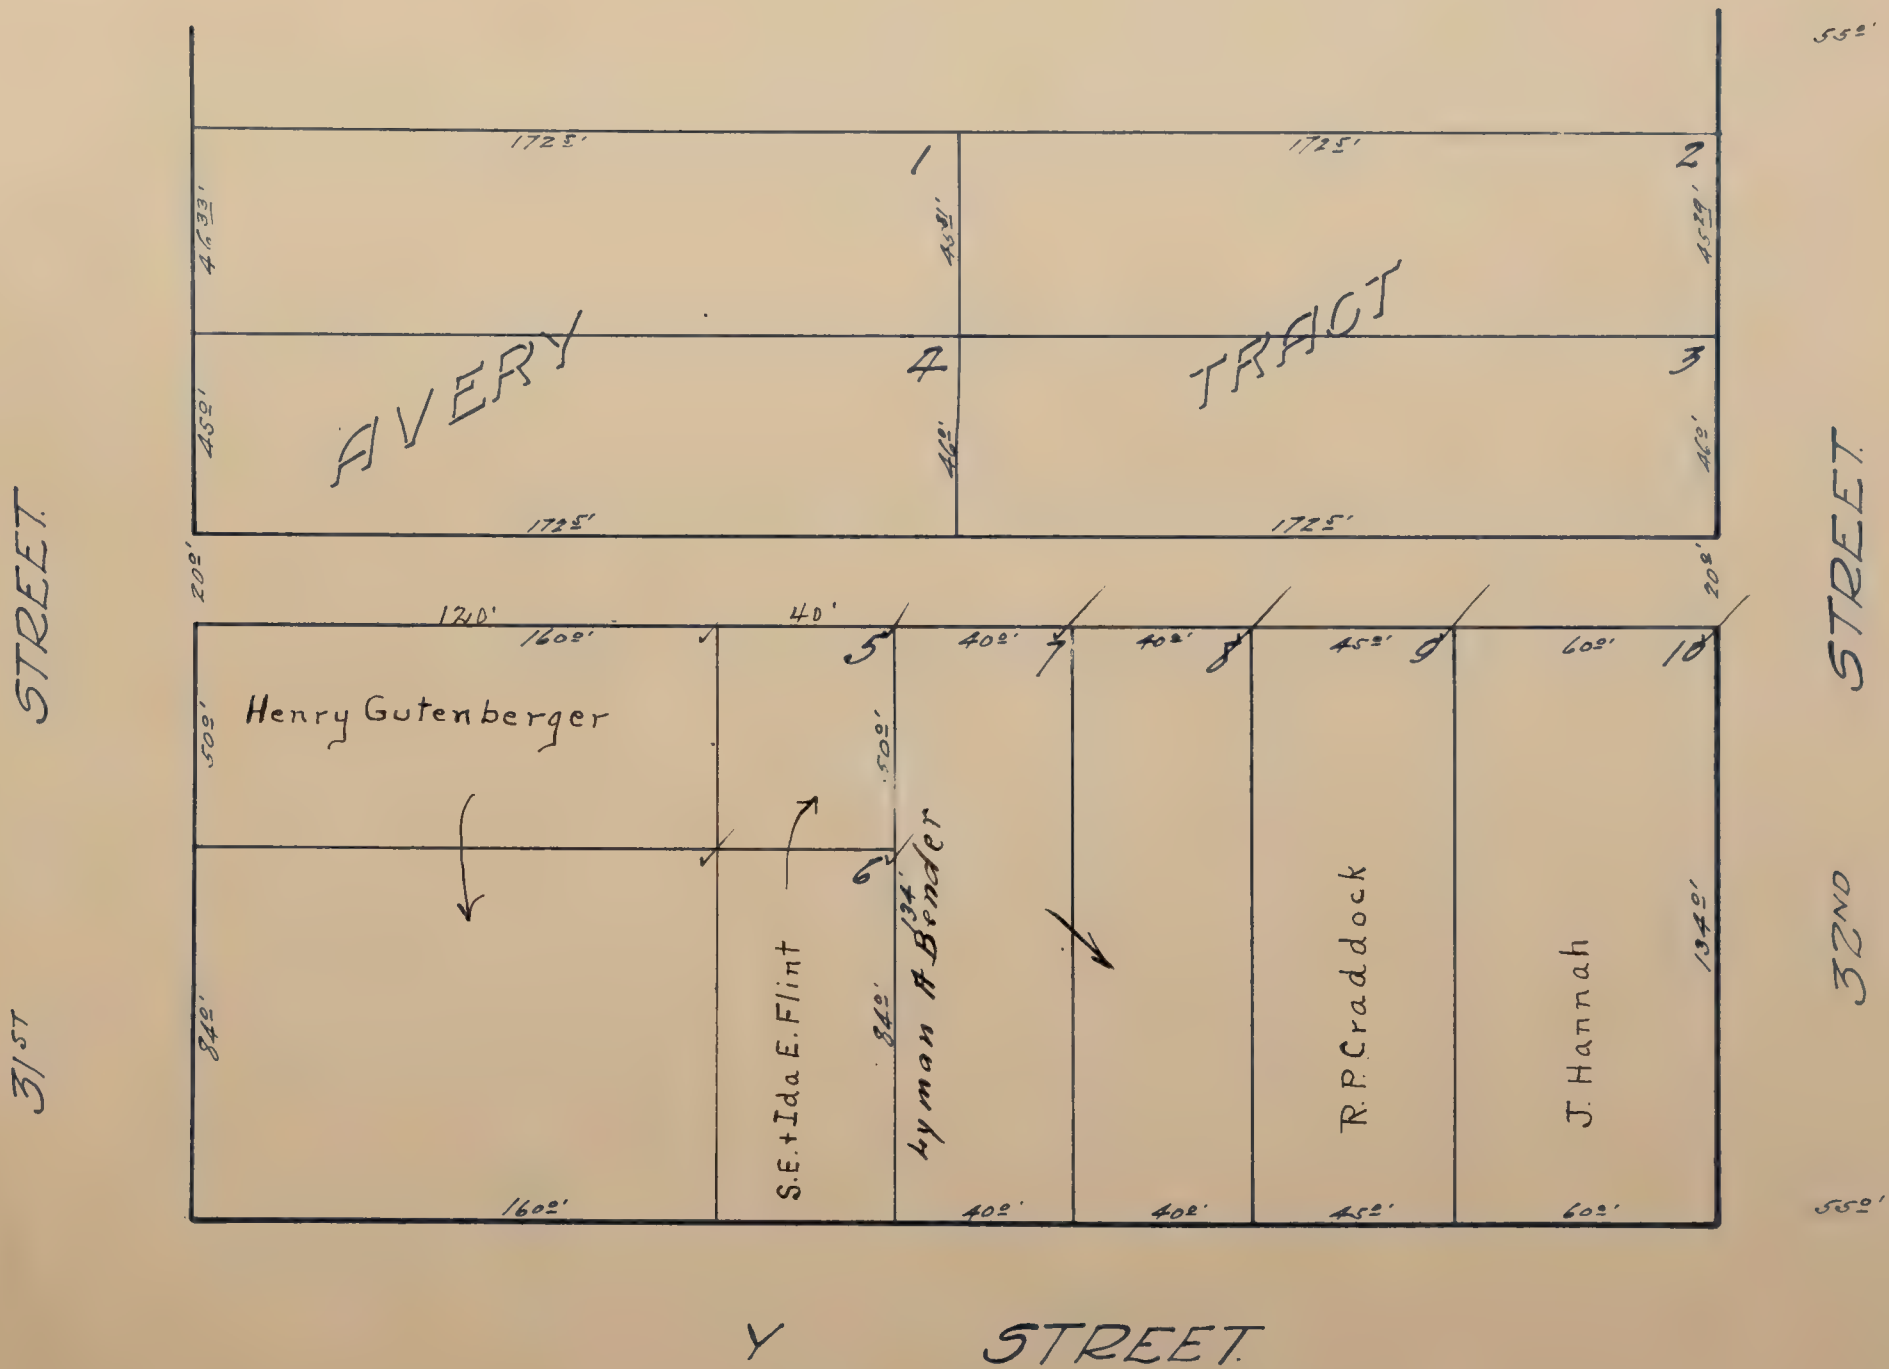


HANDLIN TRACT

Scale: 1 inch = 40 feet

NOTE: Comprises Lots 1832 & 1833 of Part Terrace.

Blanks to Miles Tilden

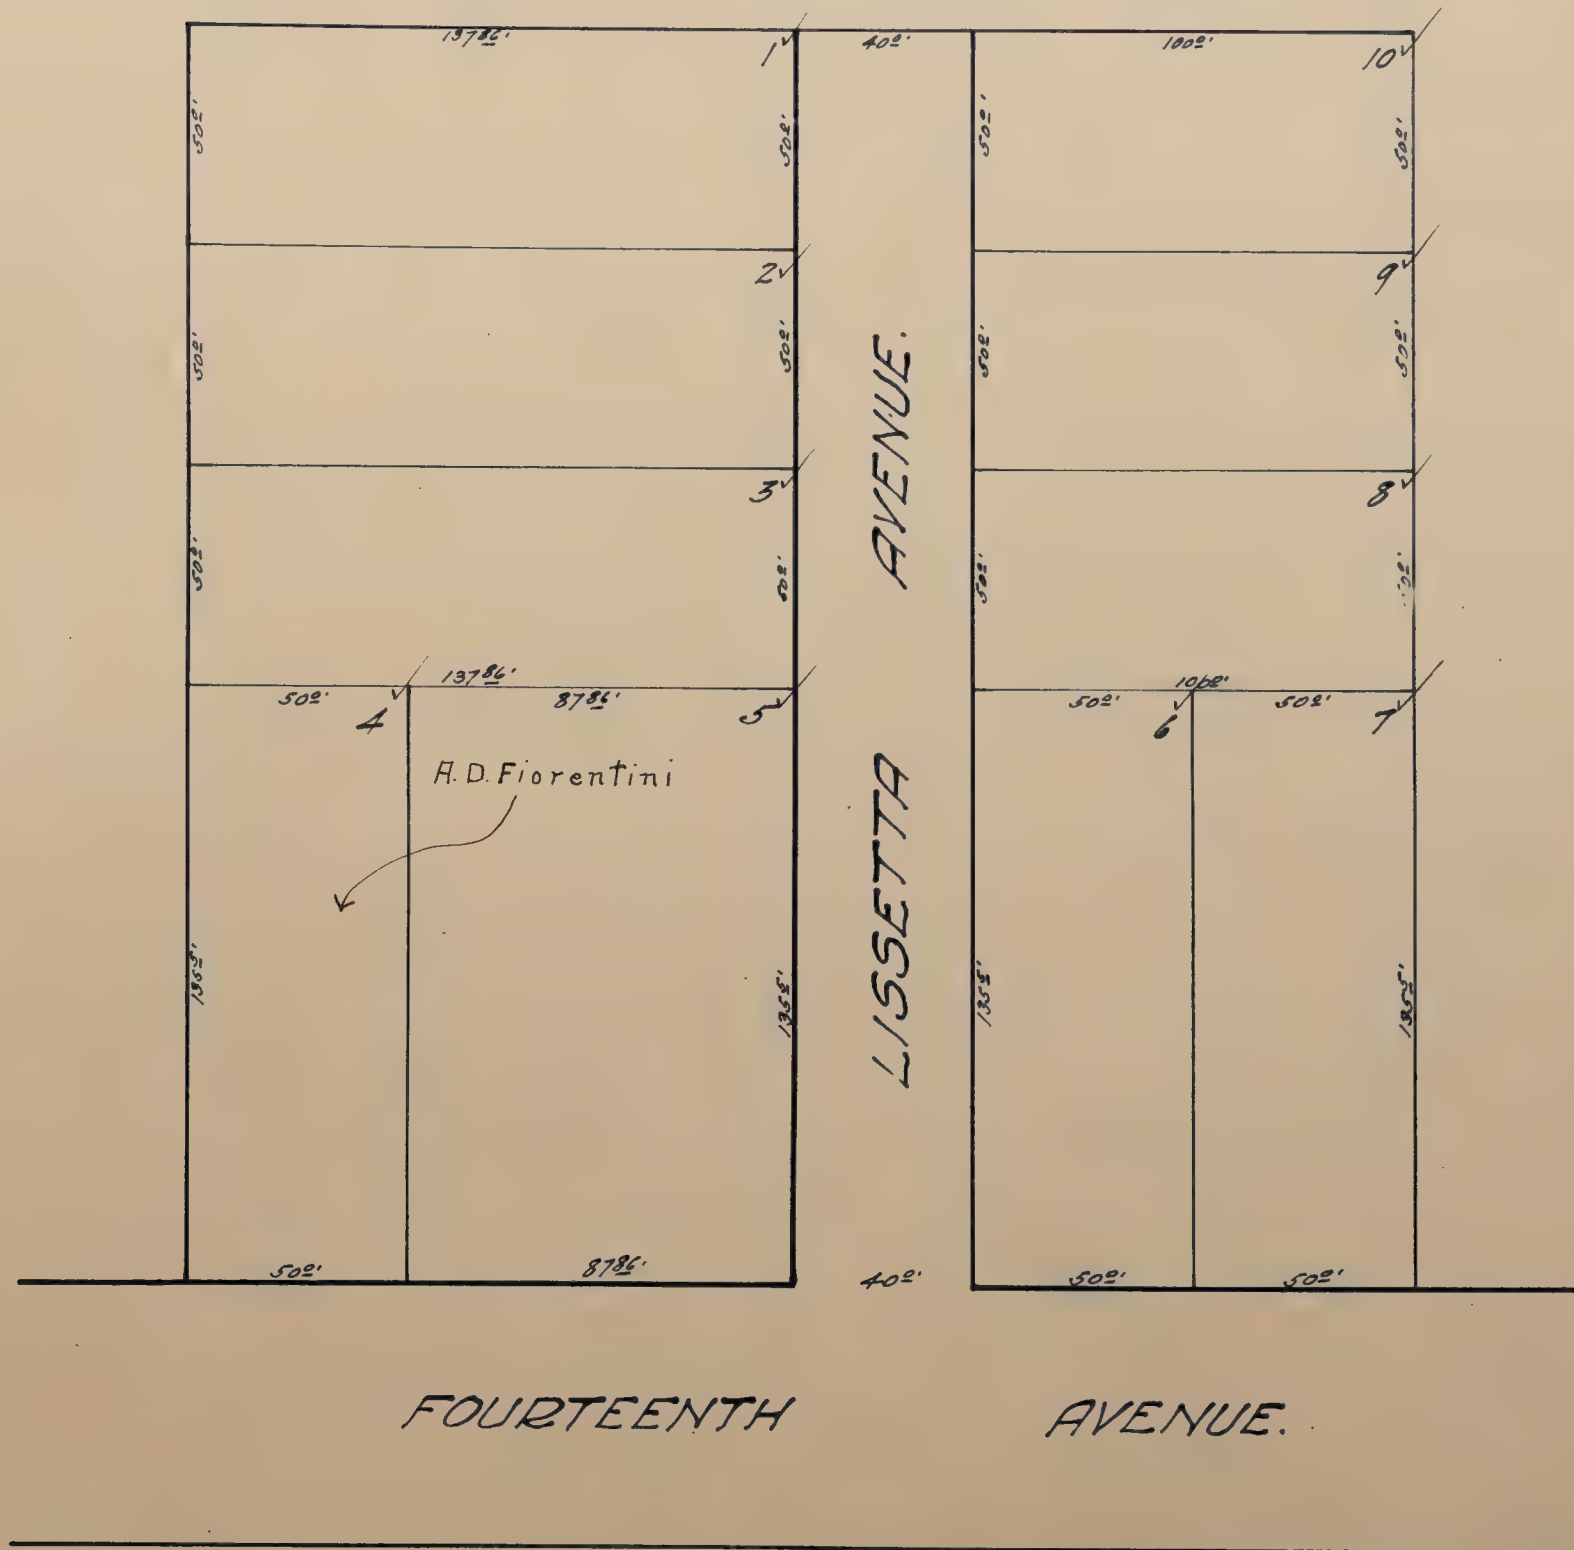

HIGHLAND PARK

Scale: 1 inch = 100 feet.



HIGHLAND PARK

Scale: 1/4 inch = 100 feet.



HIGH SCHOOL ADDITION

Scale: 1/4 inch = 40 feet.

NOTE: Comprises all of Lot 45 Wright & Kimbrough Tract No. 3.


34TH STREET



HILL & ATKINS SUBDIVISION ✓

Scale: 1 inch = 40 feet

NOTE: Comprises Lots 15, 16 and N 95⁴²/₇ ft of Lot 14 of the Edwin Tullar Tract.

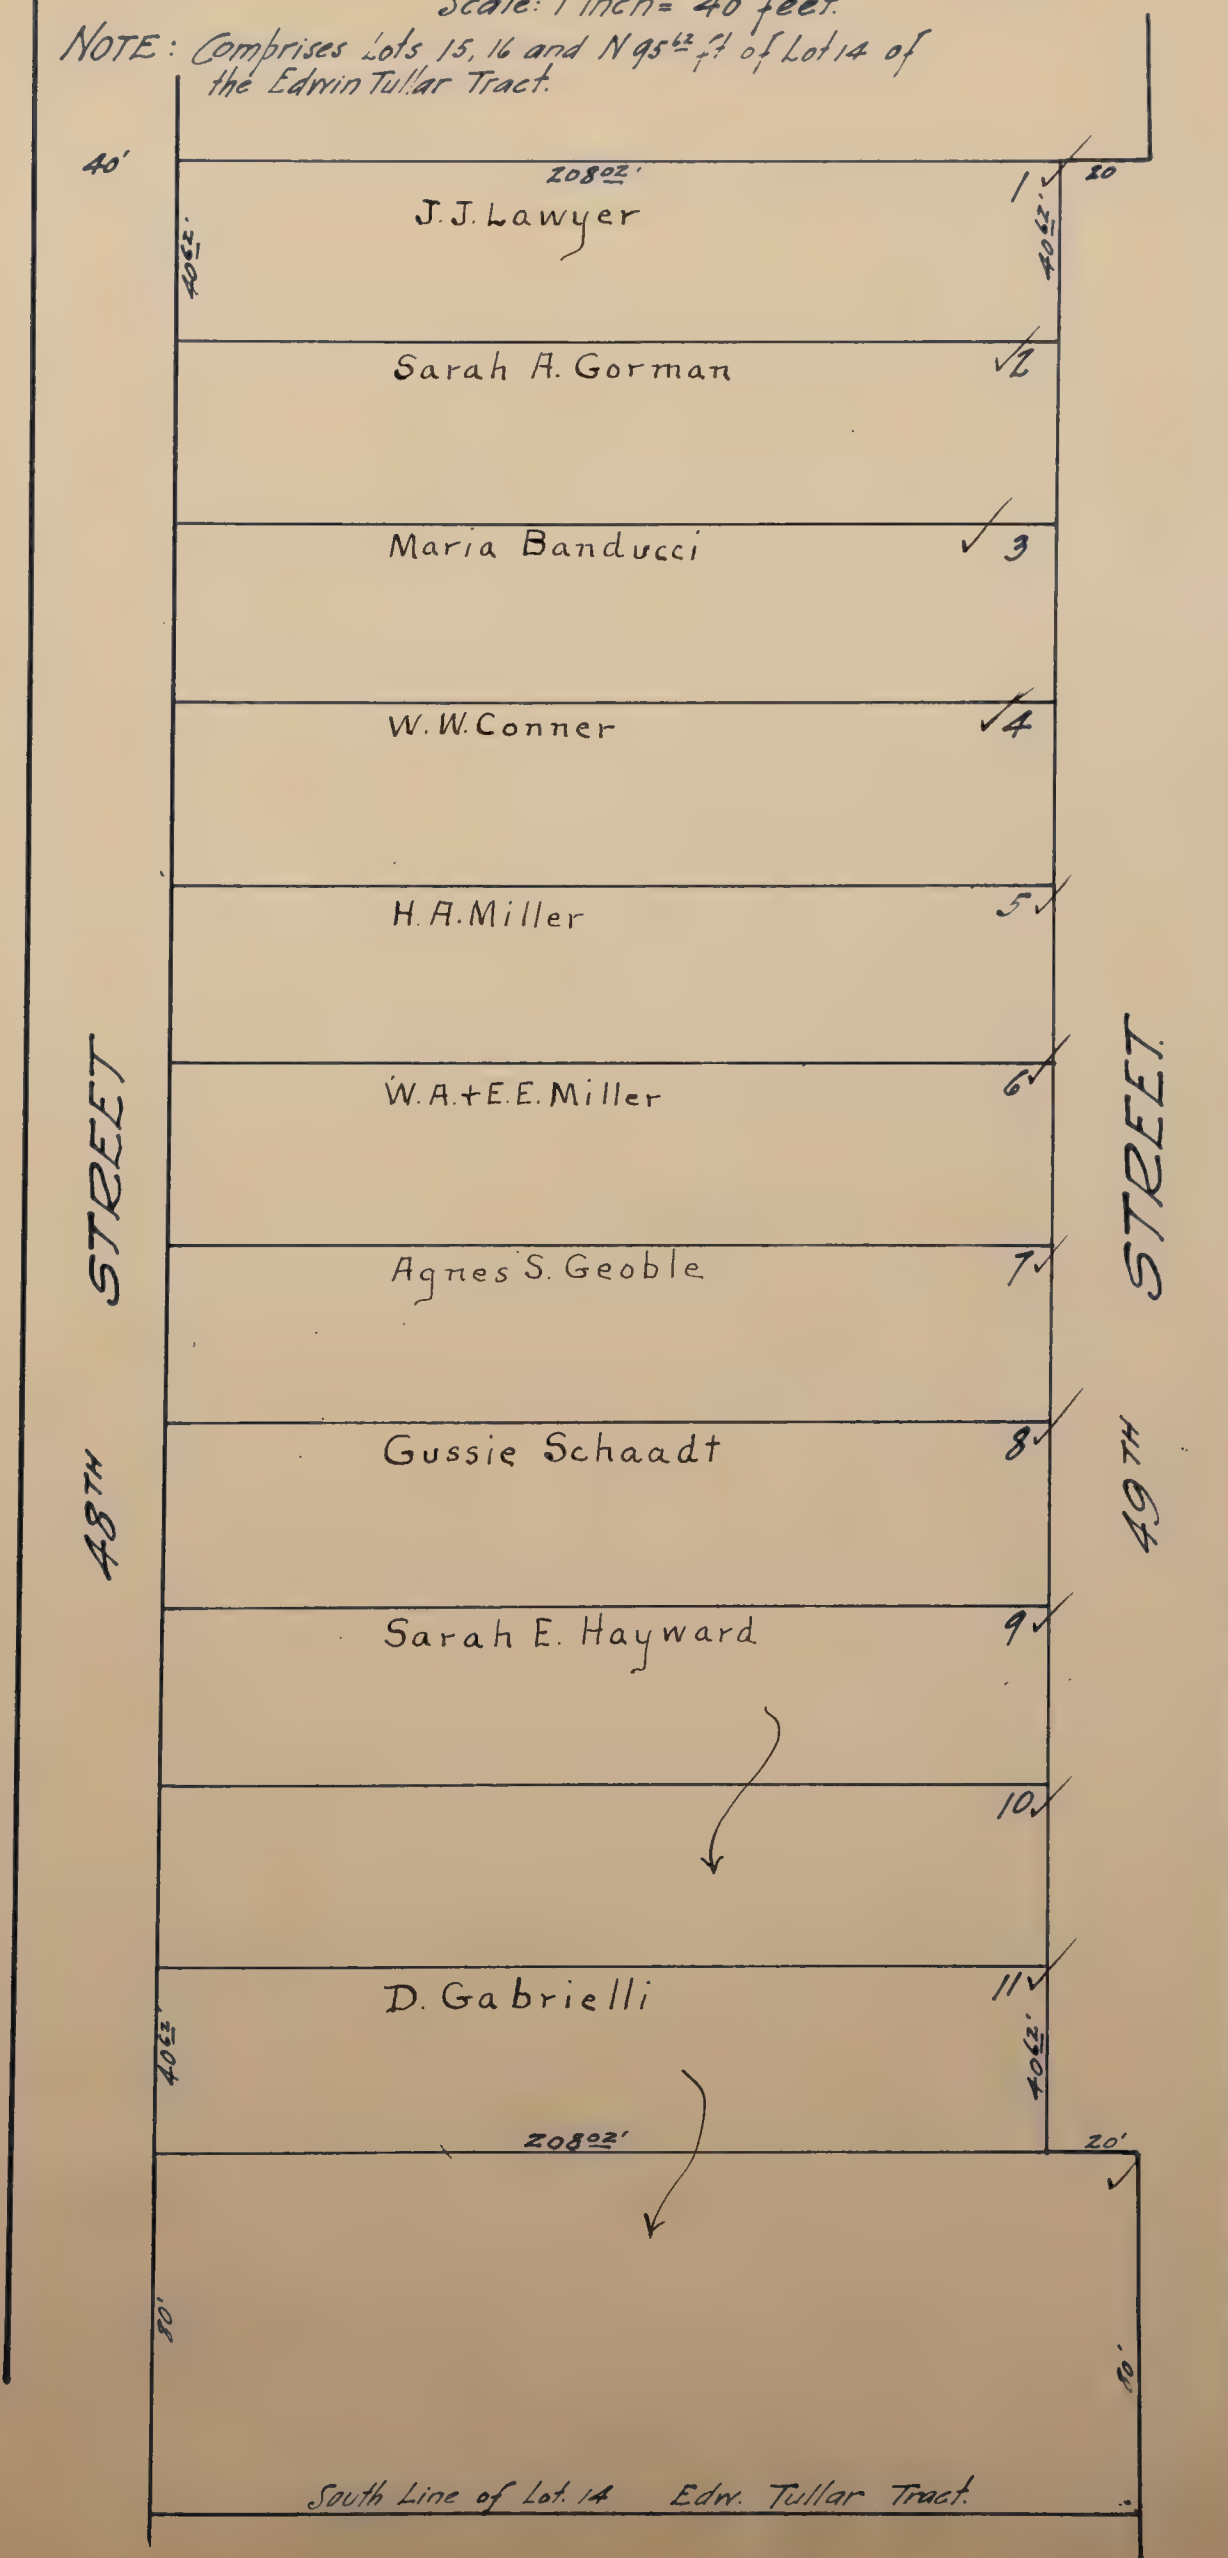


LARCHMONT

HILL & ATKINS SUBDIVISION No. 2 ✓


Scale: 1/4 inch = 80 feet.

NOTE: Comprises Lots 21 & 22 of Smith Tract.

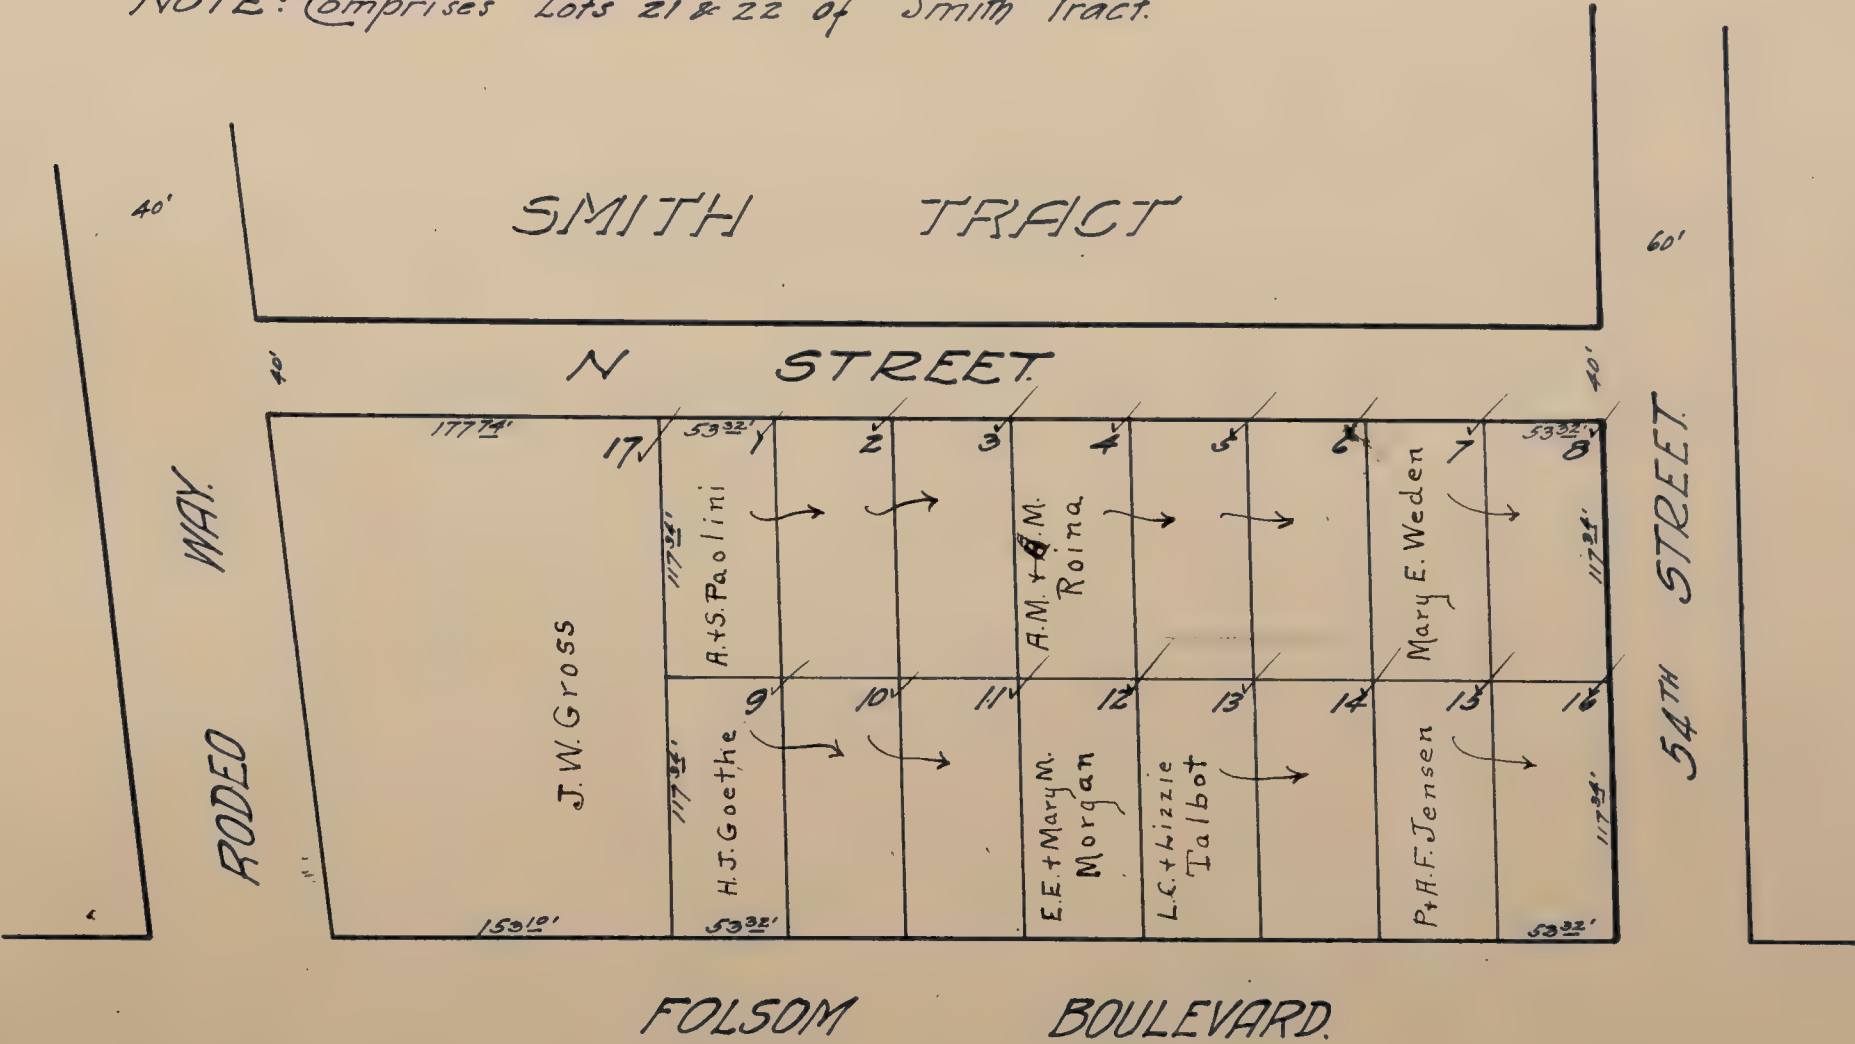

HILLCREST PARK
Scale: 1/16 inch = 80 feet.

FREEPORT BOULEVARD.

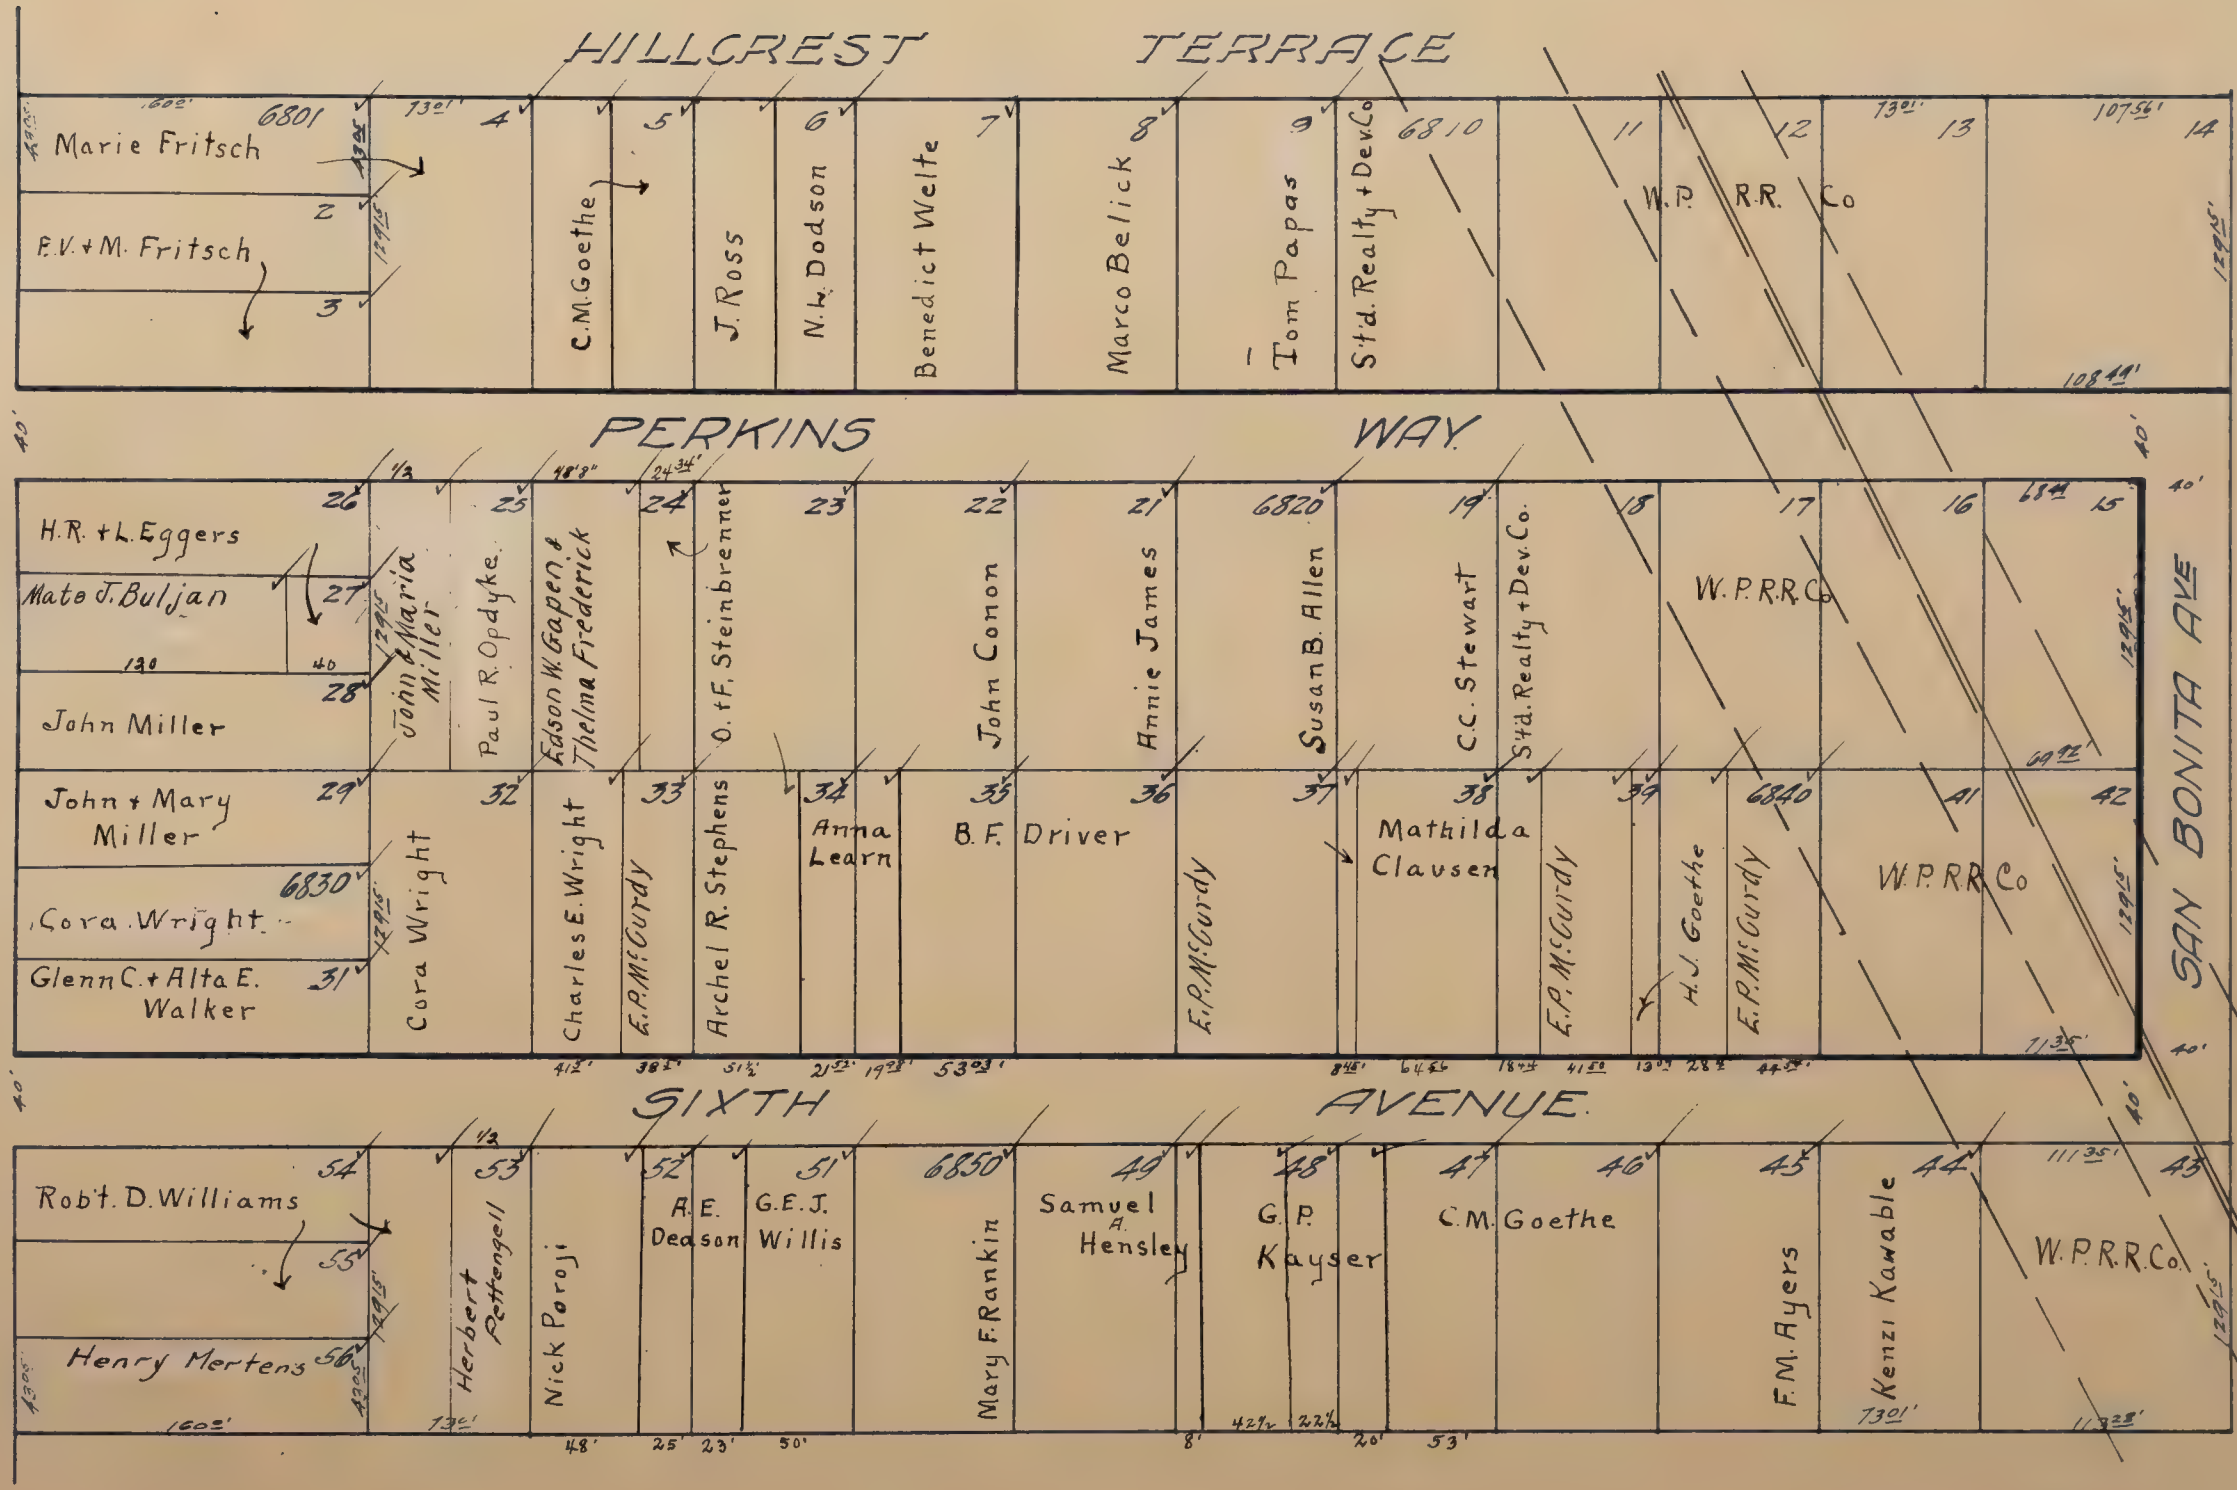


HILLCREST TERRACE

Scale: 1/4 inch = 80 feet

Blanks to E.A. Theile

FREEPORT BOULEVARD

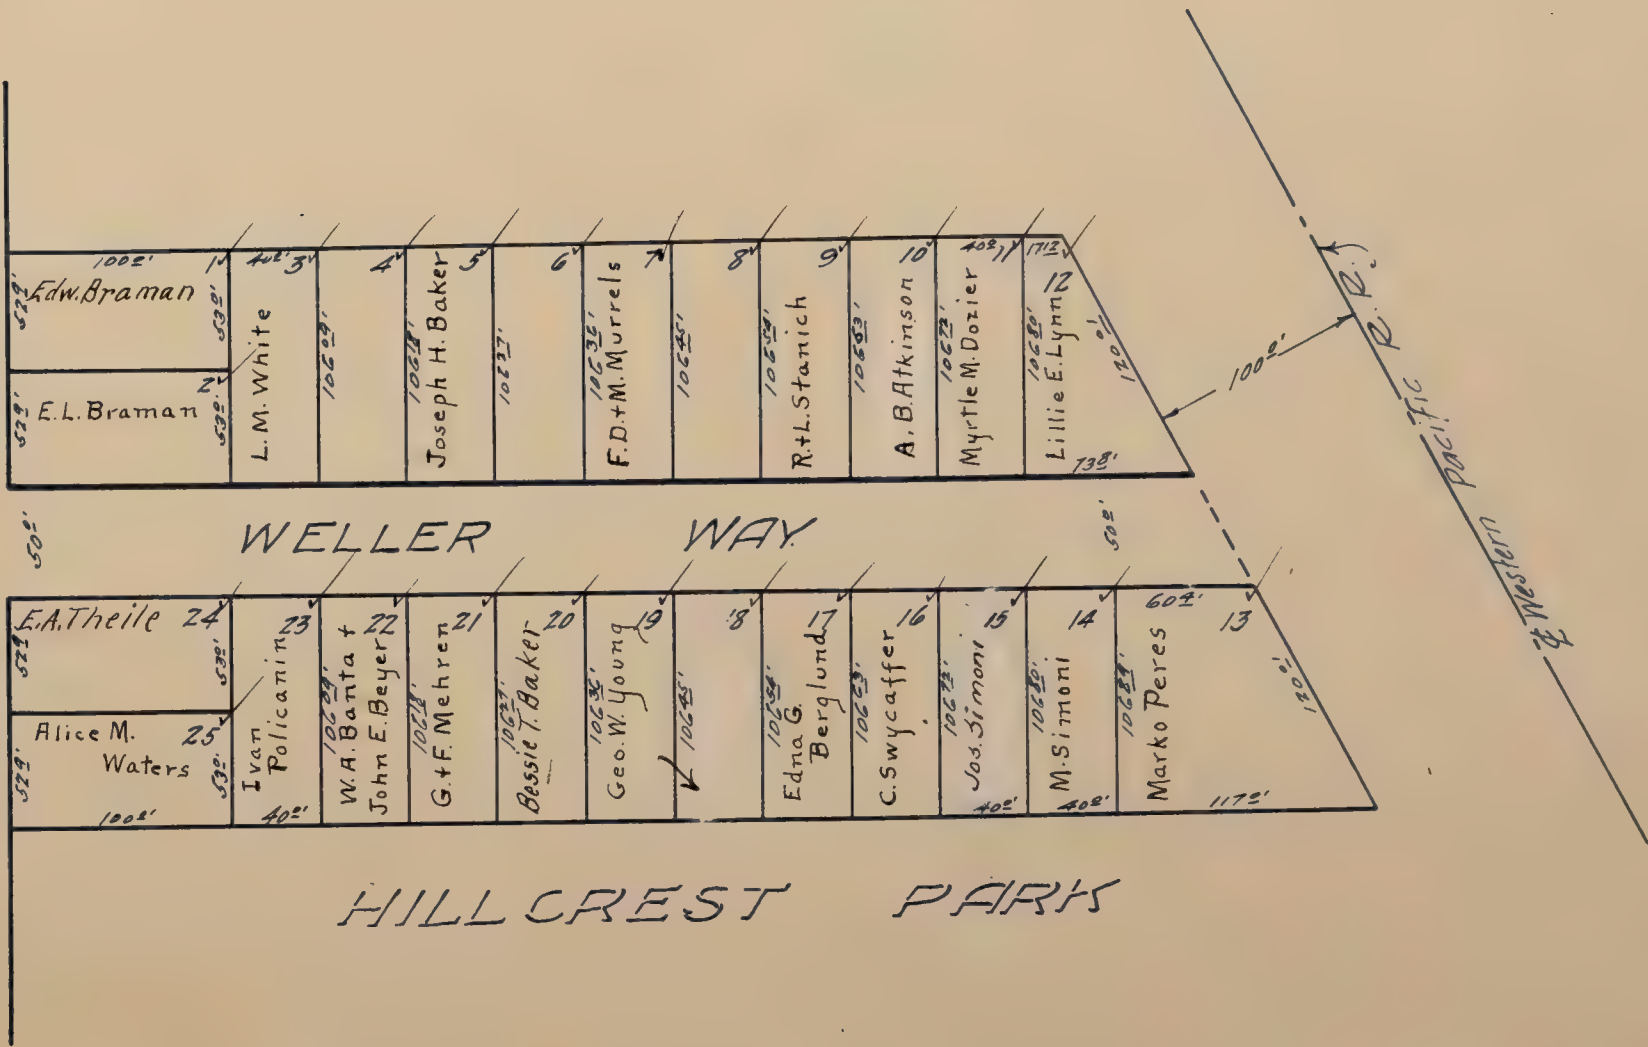

HOFFMEIER TRACT


Scale: 1 inch = 40 feet.

NOTE: Comprises the N 1/2 of Lot 20 M. J. Dillman Tract.



INGHAM TRACT


Scale: 1 inch = 80 feet.

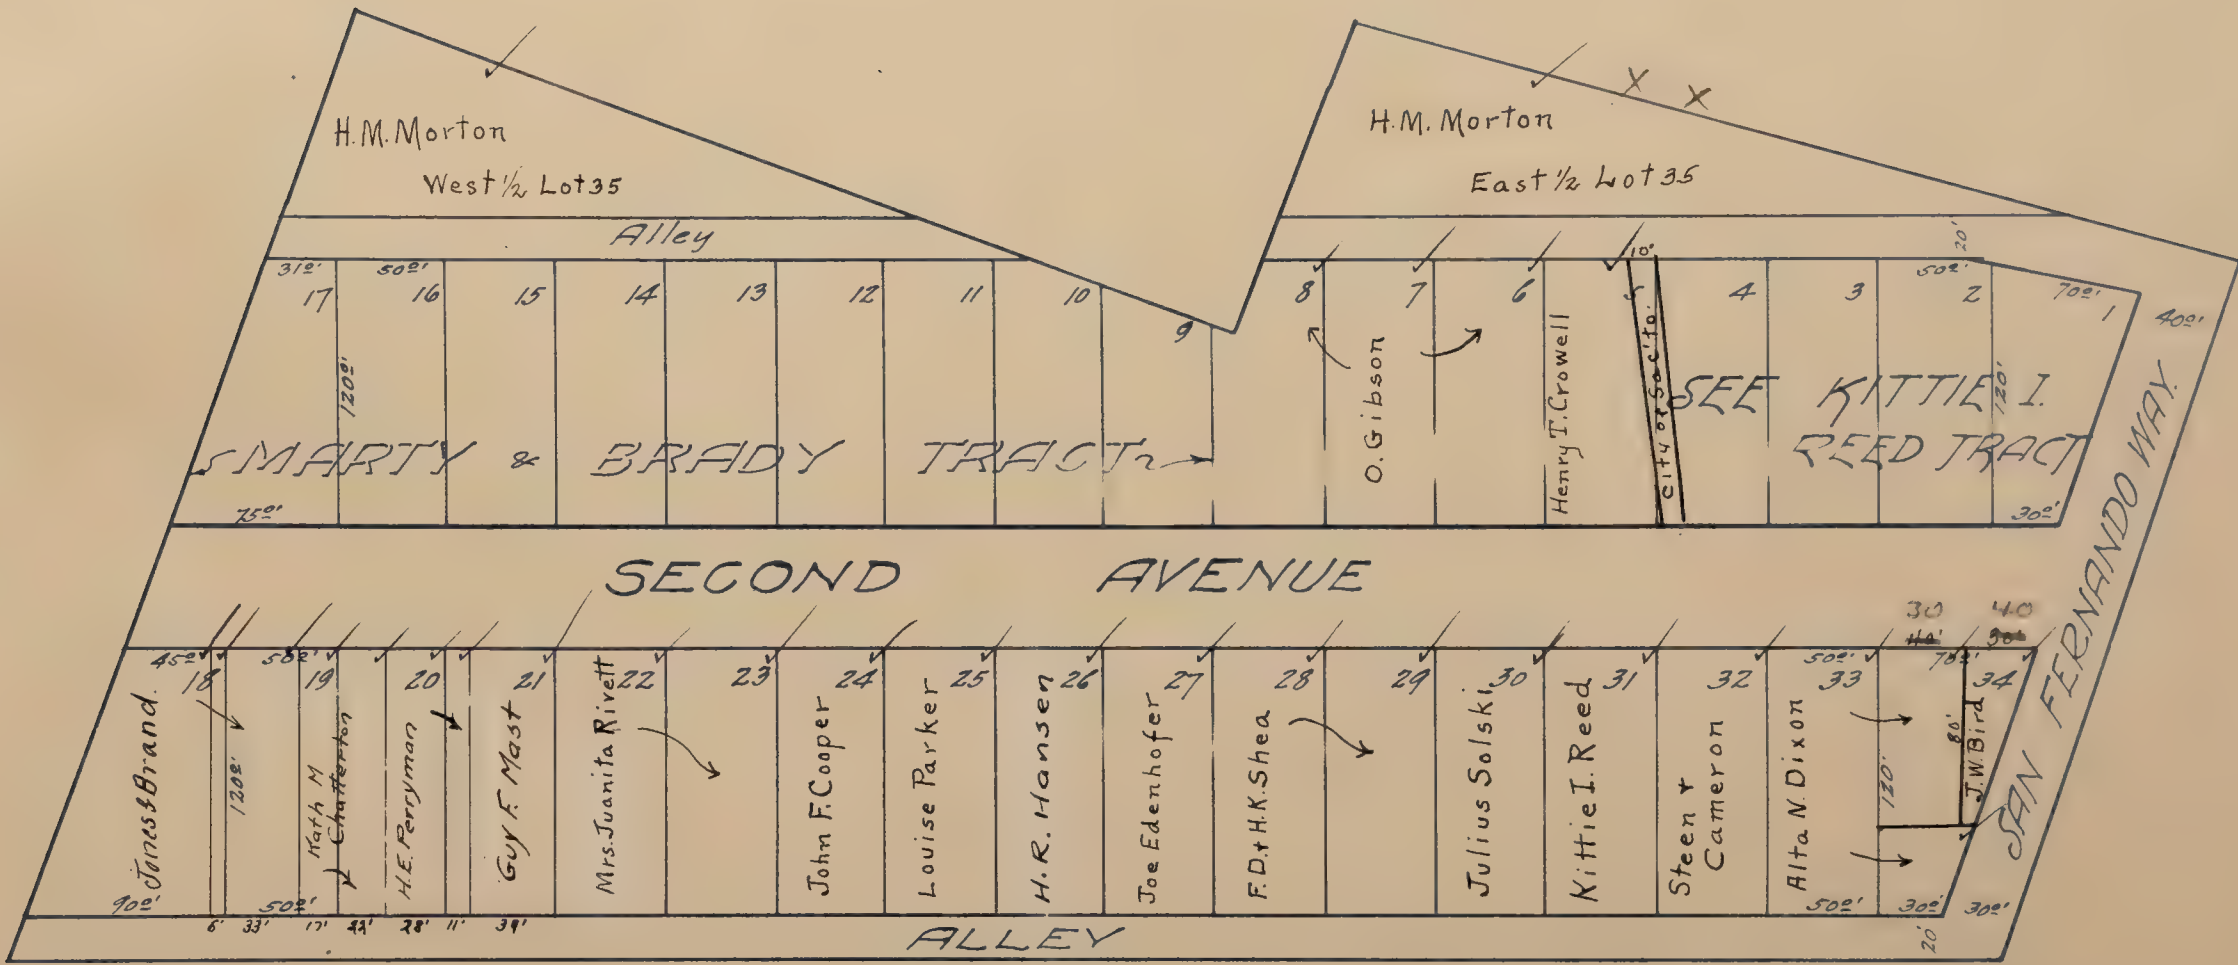

INGLEVIEW

Scale: 1/4 inch = 80 feet.

NOTE: Comprises Tracts 3 & 4 of Louisiana Tract.

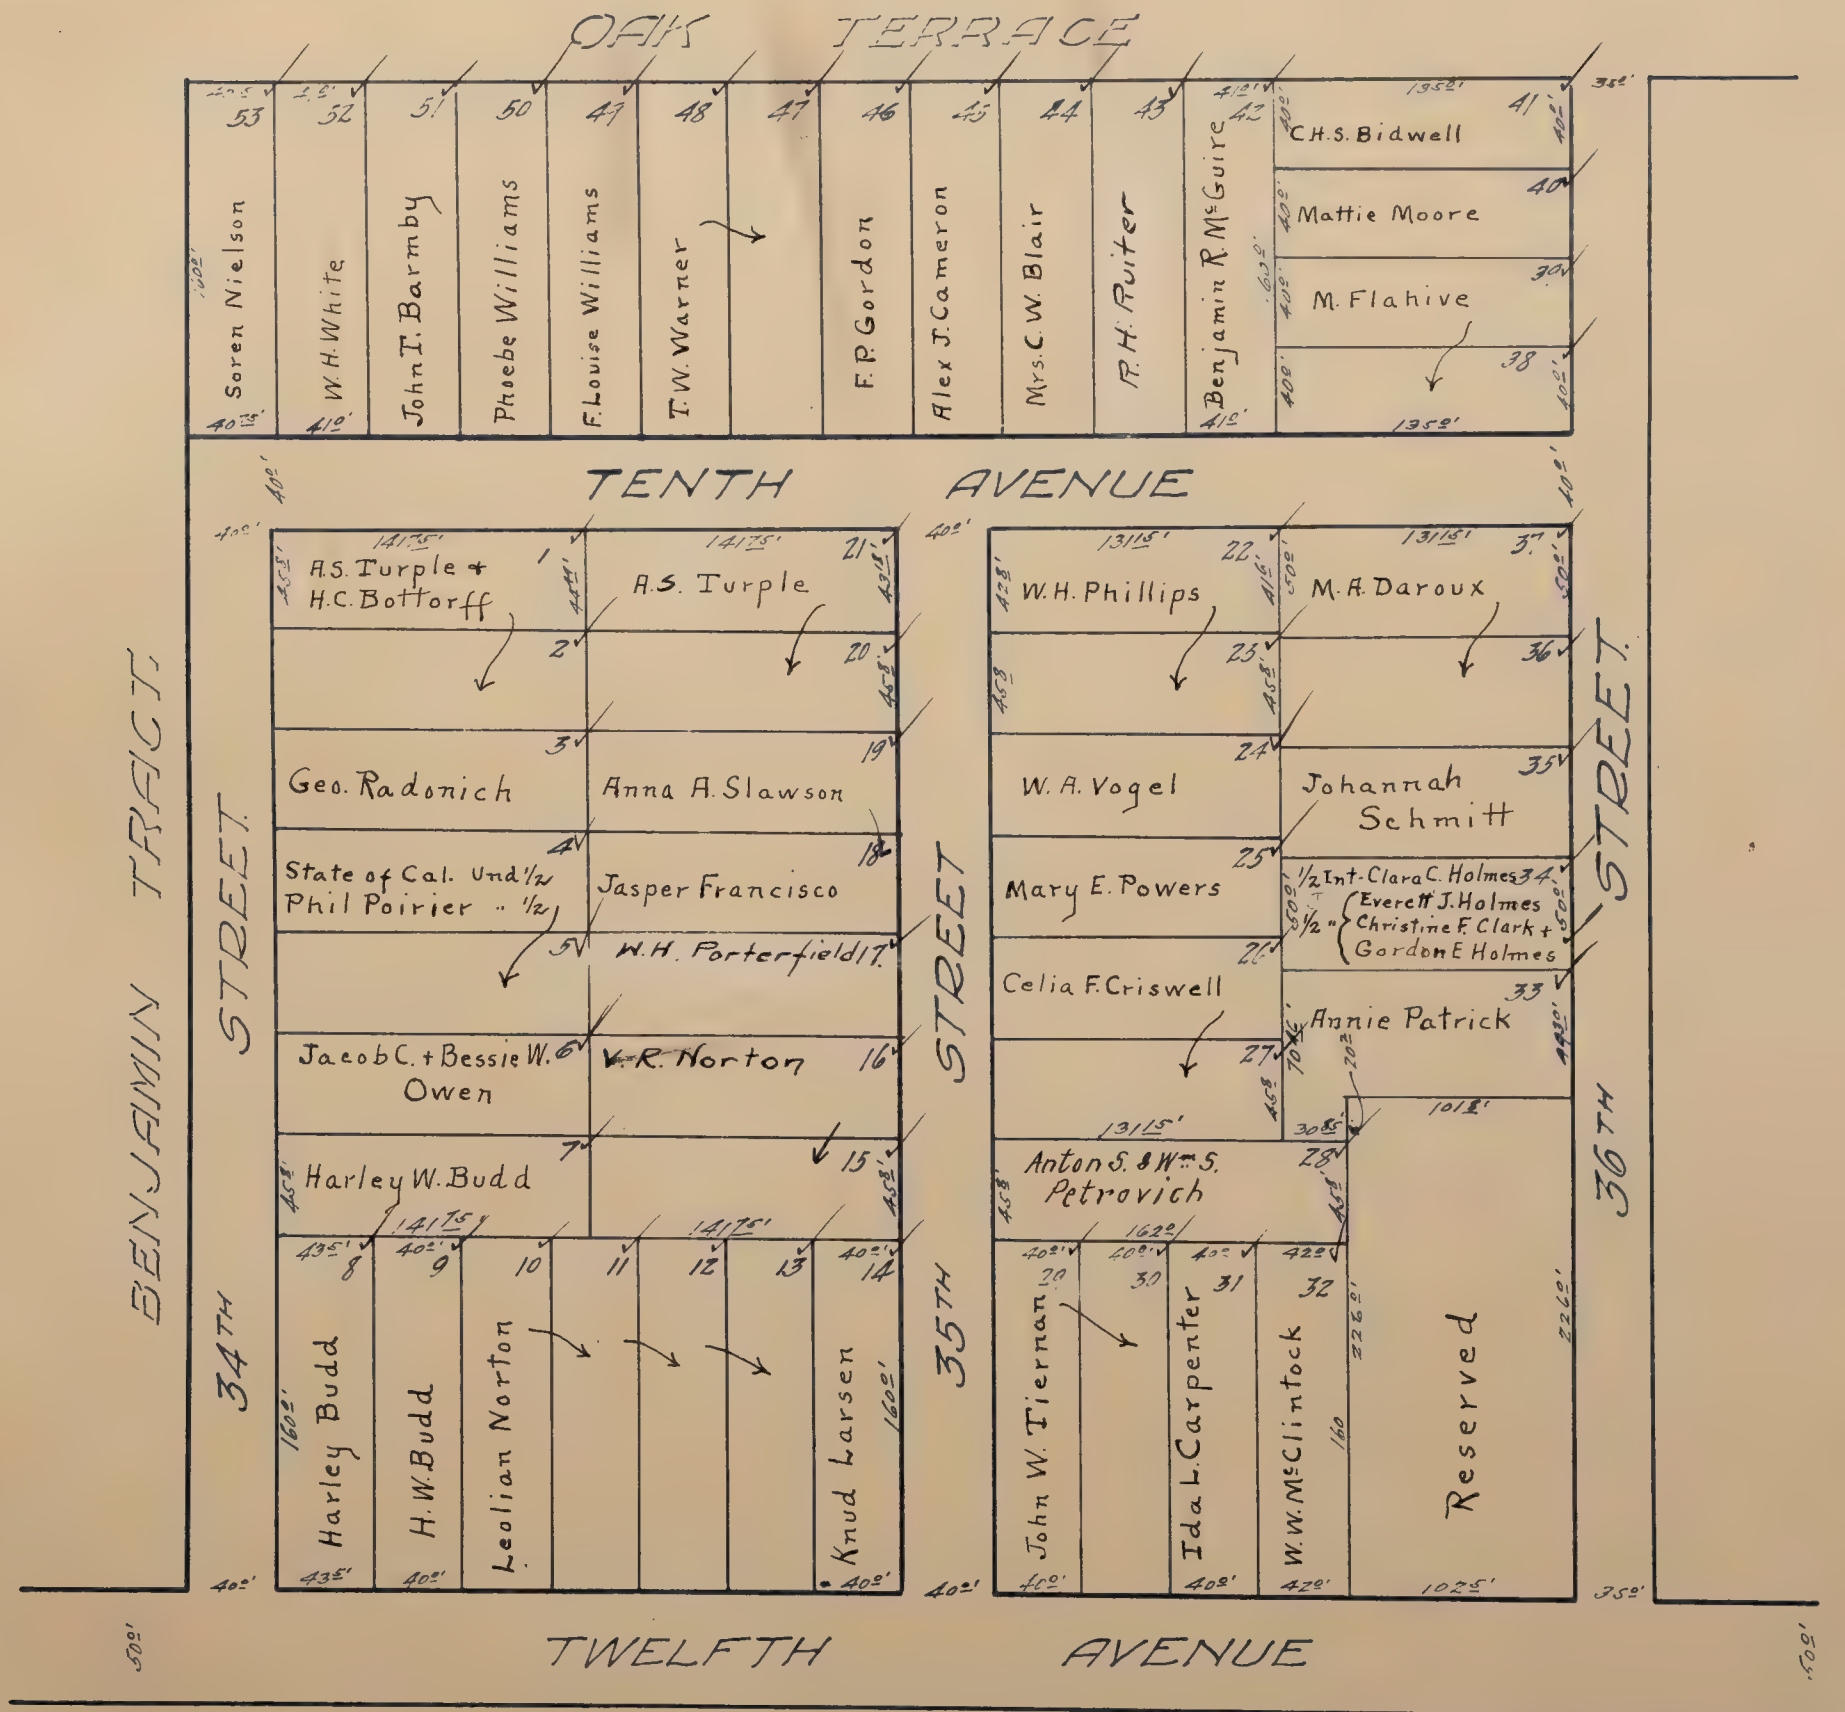

IVERSON TRACT ✓


Scale: 1 Inch = 80 Feet.

NOTE: Comprises Lots 3, 4, 9 & 10 of the McIntyre Tract.




J STREET SUBURBAN NO 1 ✓

Scale: 1 inch = 80 feet.

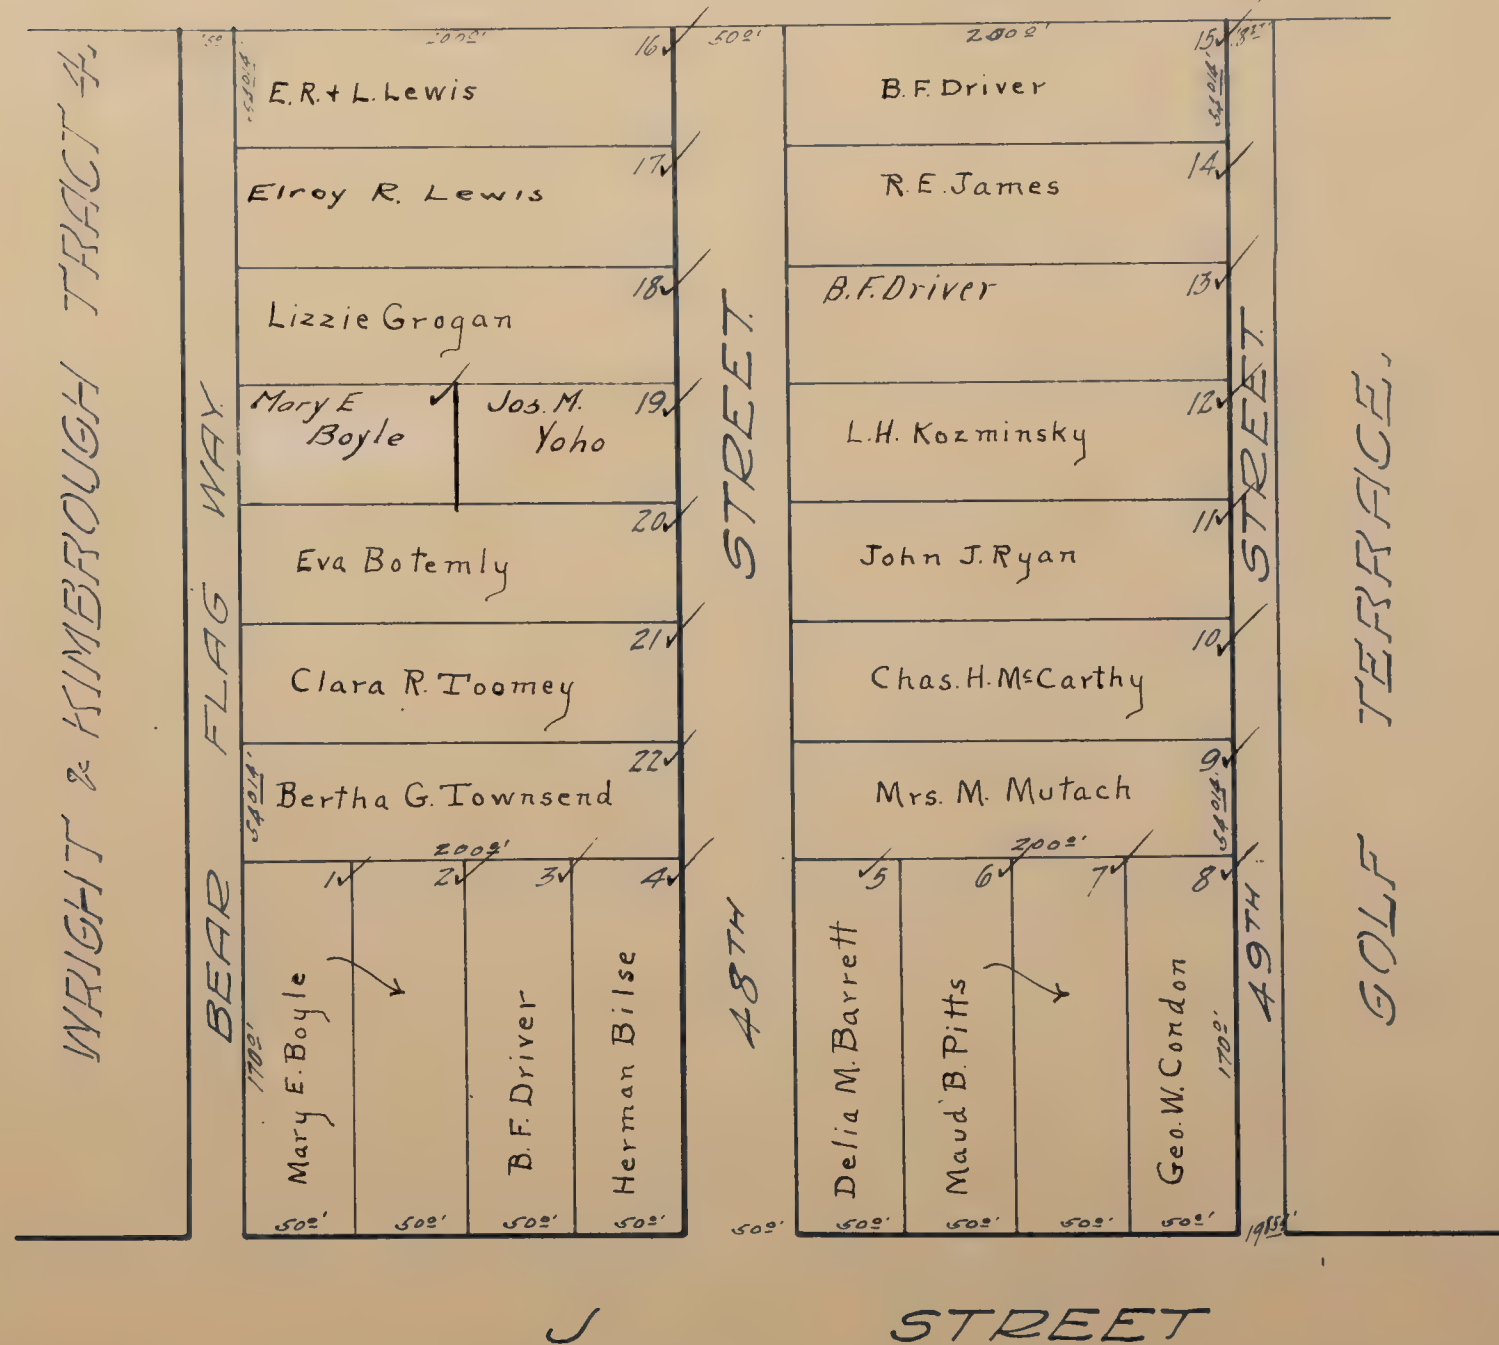


J STREET SUBURBAN TRACT No 2 ✓
Scale: 1 inch = 80 feet.

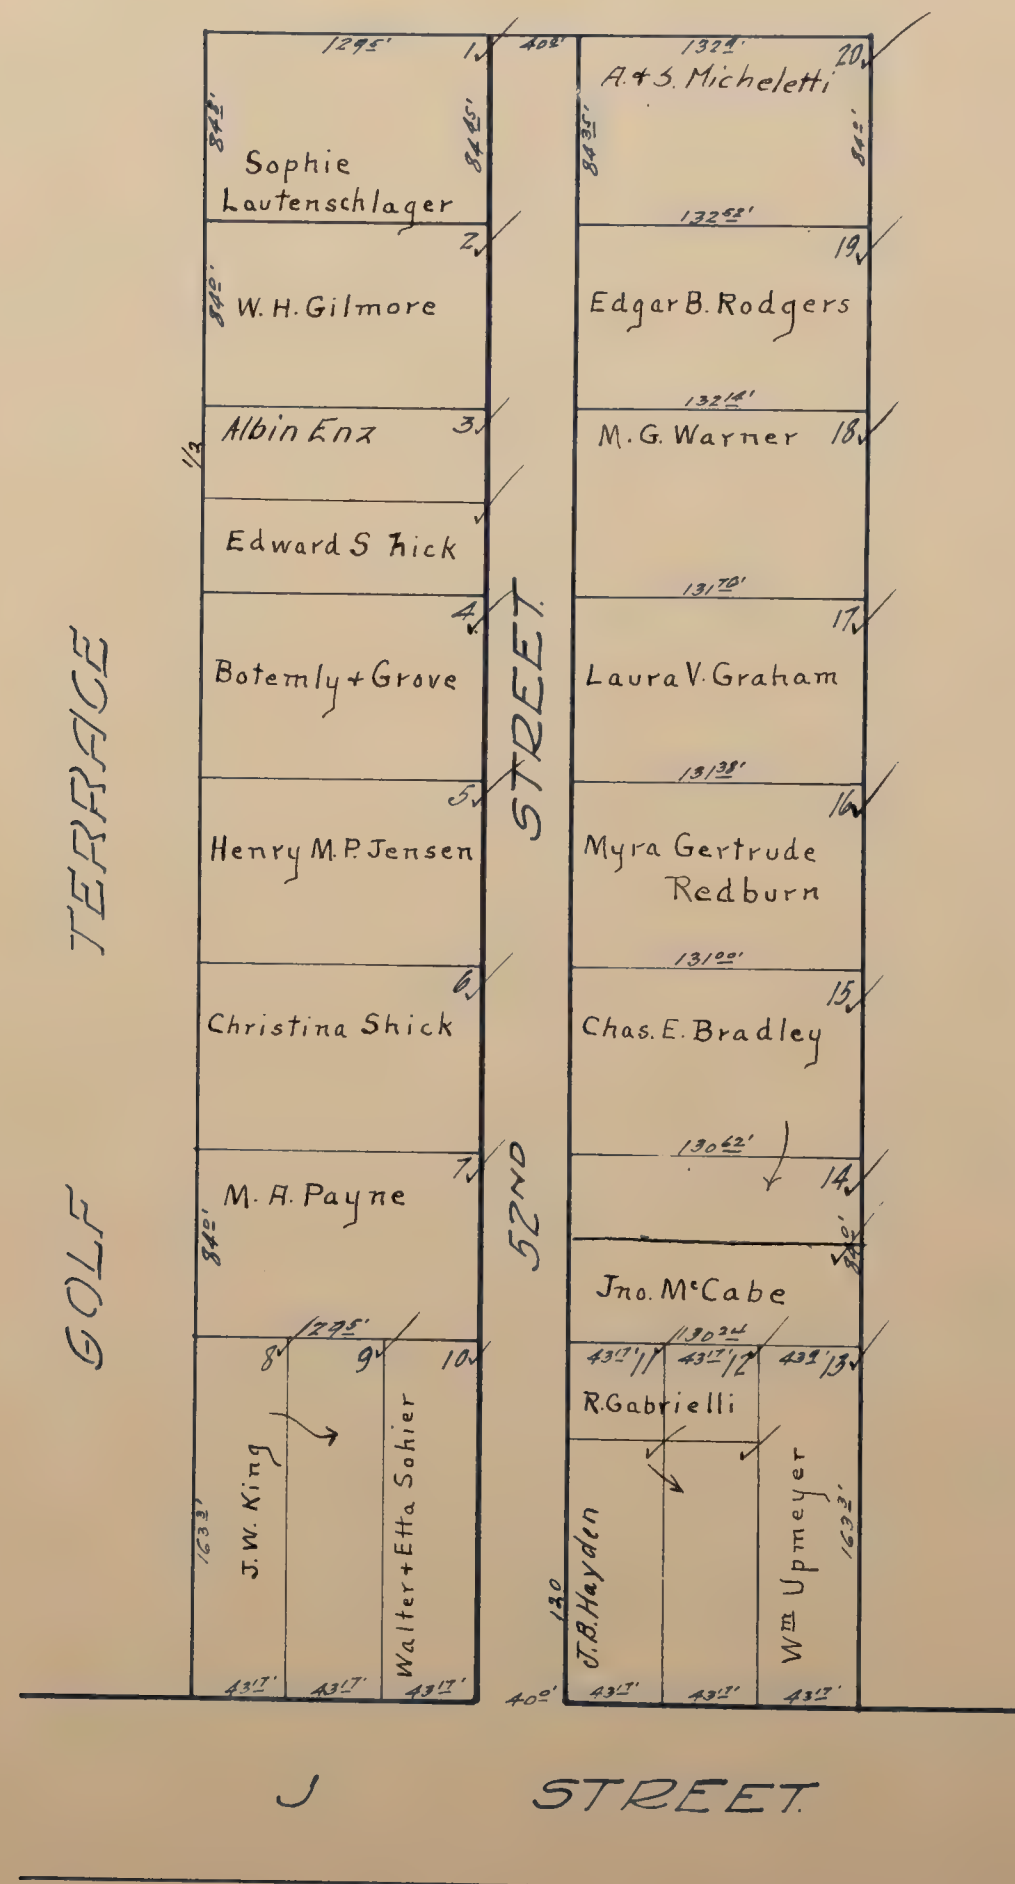


J STREET SUBURBAN TRACT No 3 ✓

Scale: 1/4 inch = 80 feet.

NOTE: Comprises Lots 1, 2, 3, 4, 5 and the N $\frac{70}{100}$ of Lot 6 of the Edwin Tullar Tract.

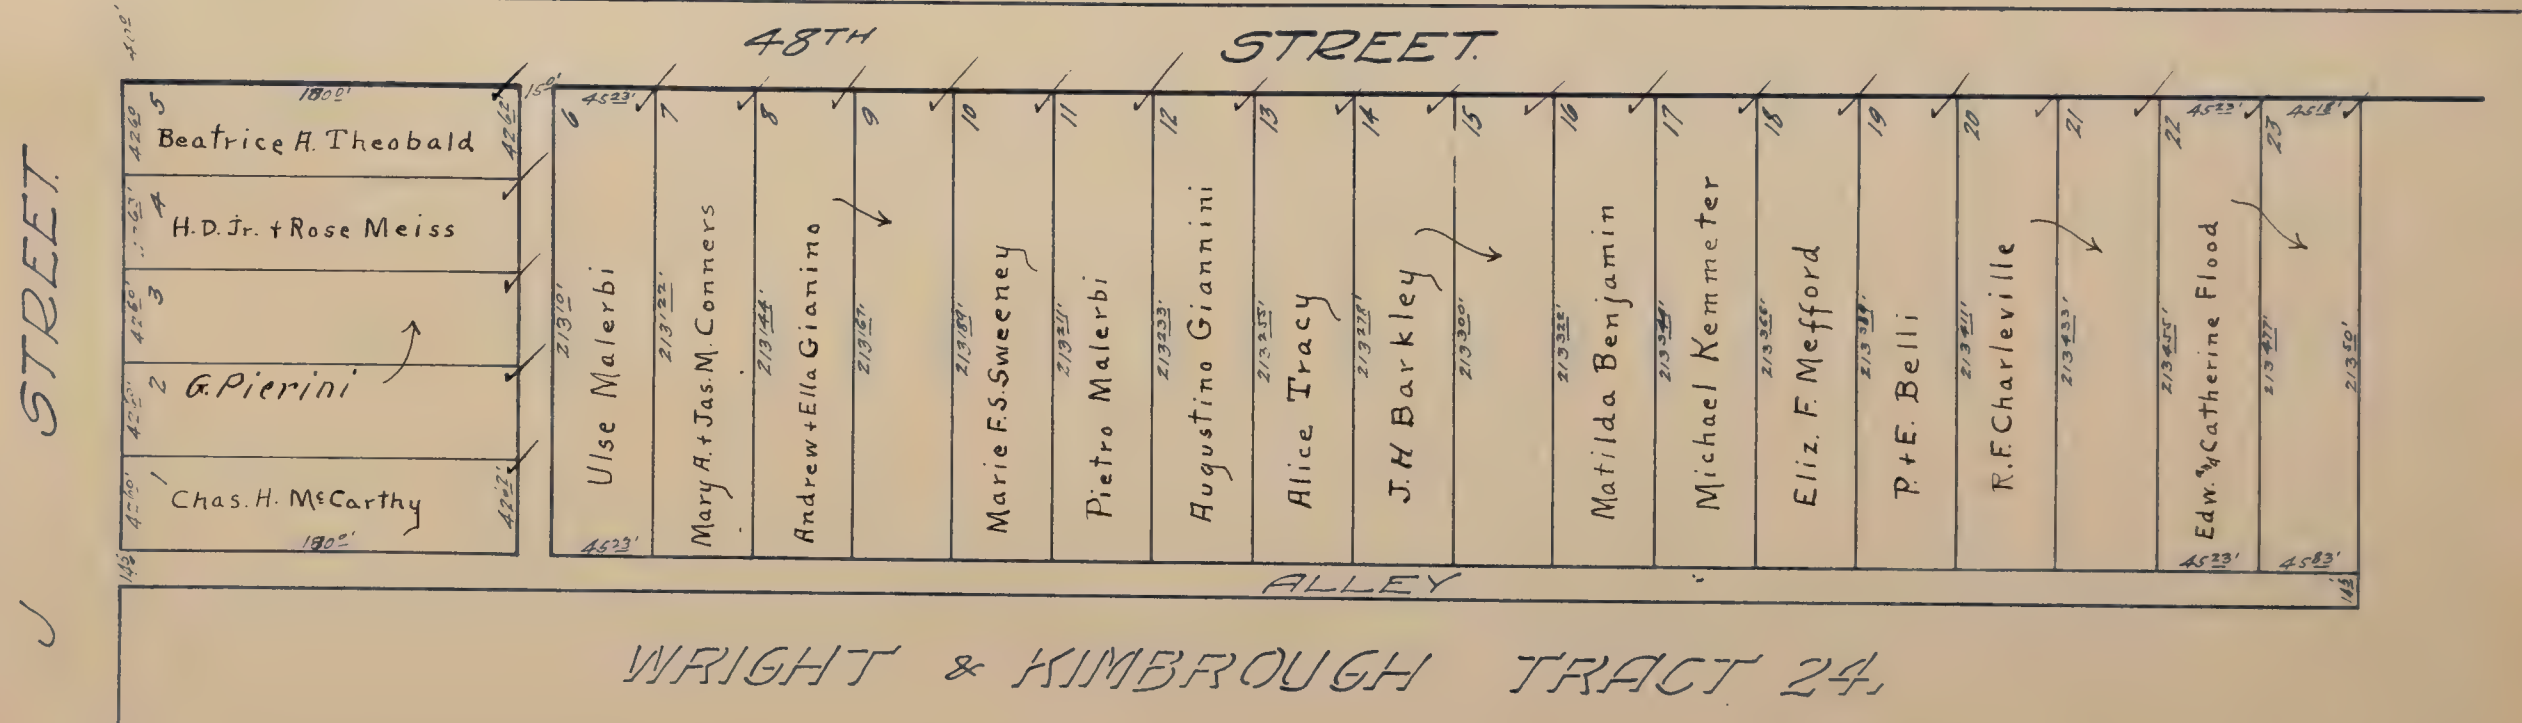


J STREET SUBURBAN TRACT No 4 ✓
Scale: 1 inch = 20 feet.

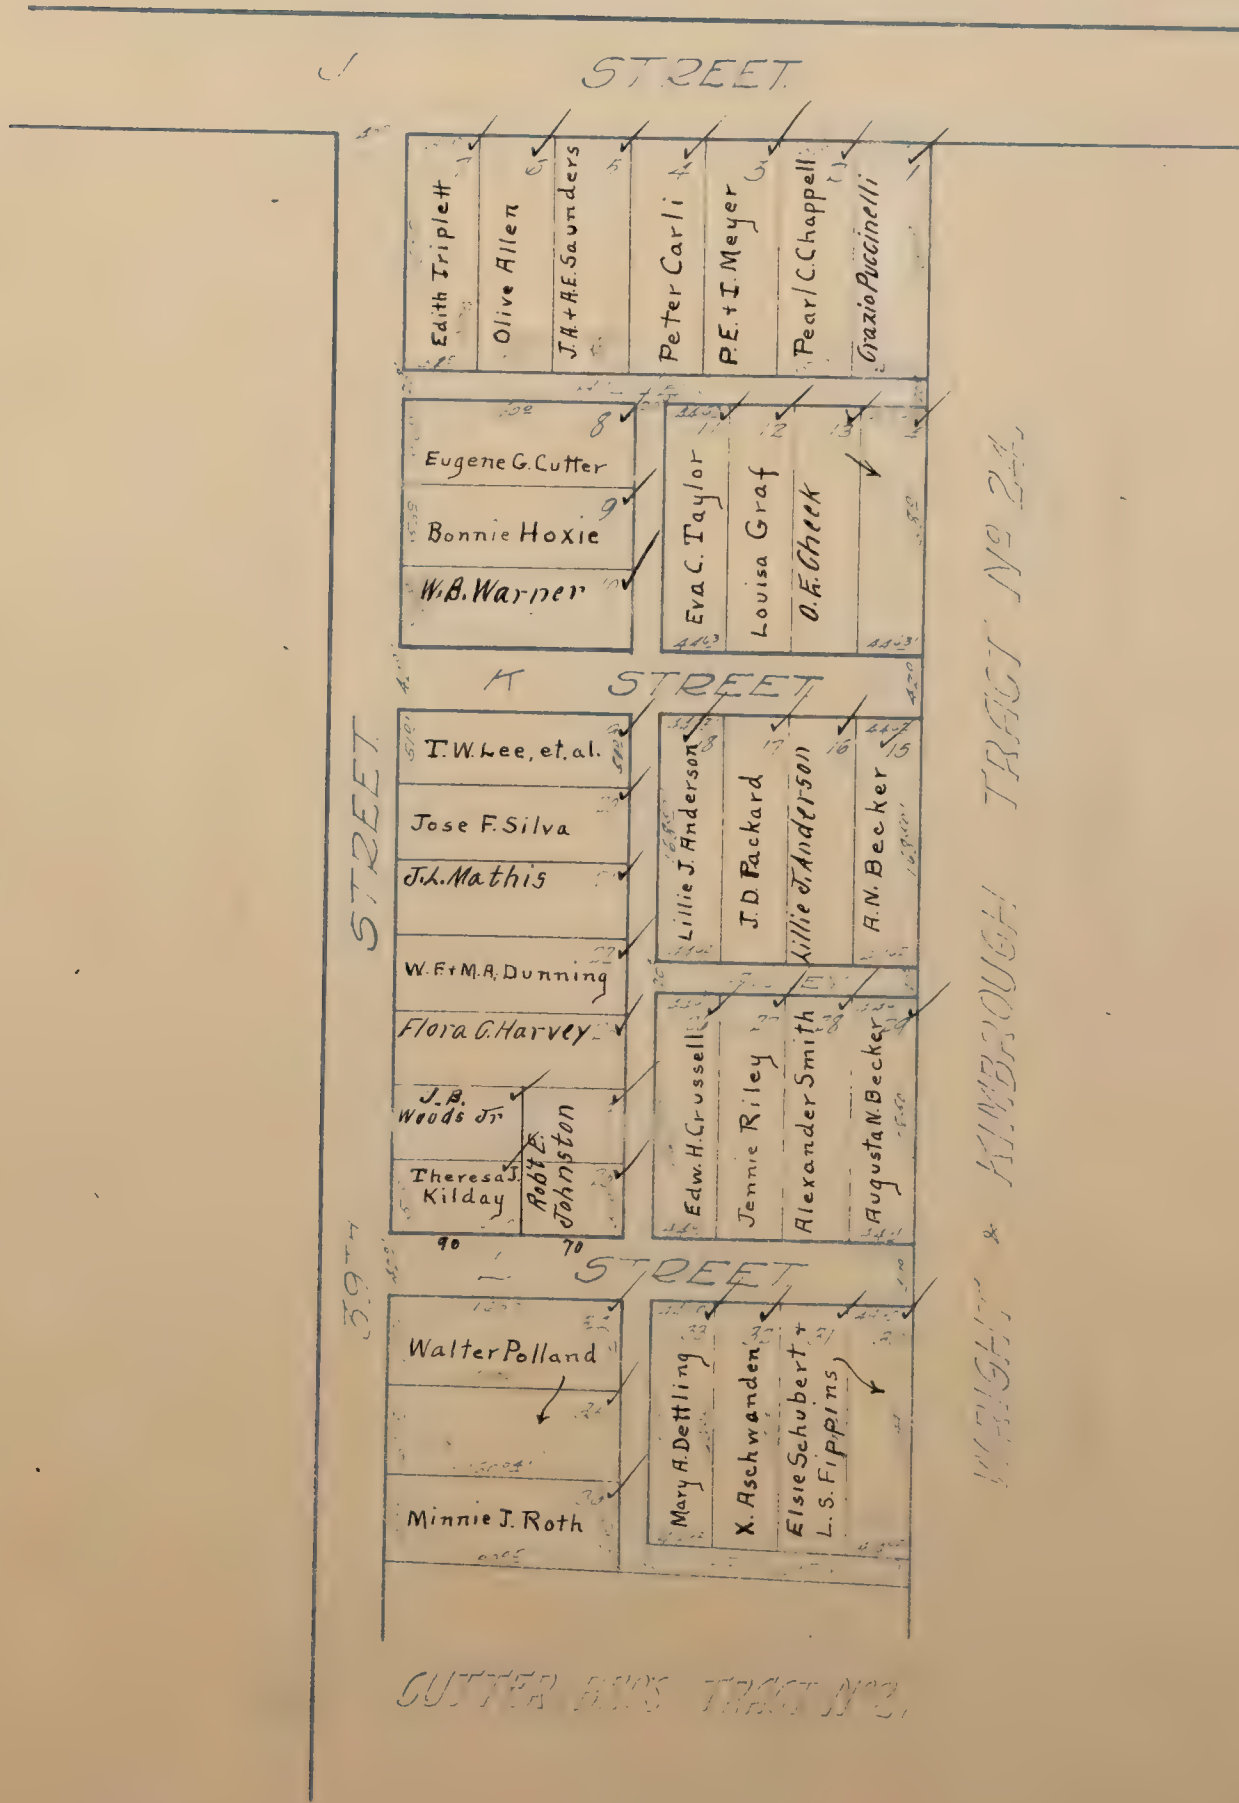

KATHERINE WALDRON TRACT

Scale: 1 inch = 40 feet.

NOTE: Comprises the N $\frac{1}{2}$ of Lots 1 & 2 of the M.J. Dillman Subdivision No. 1.

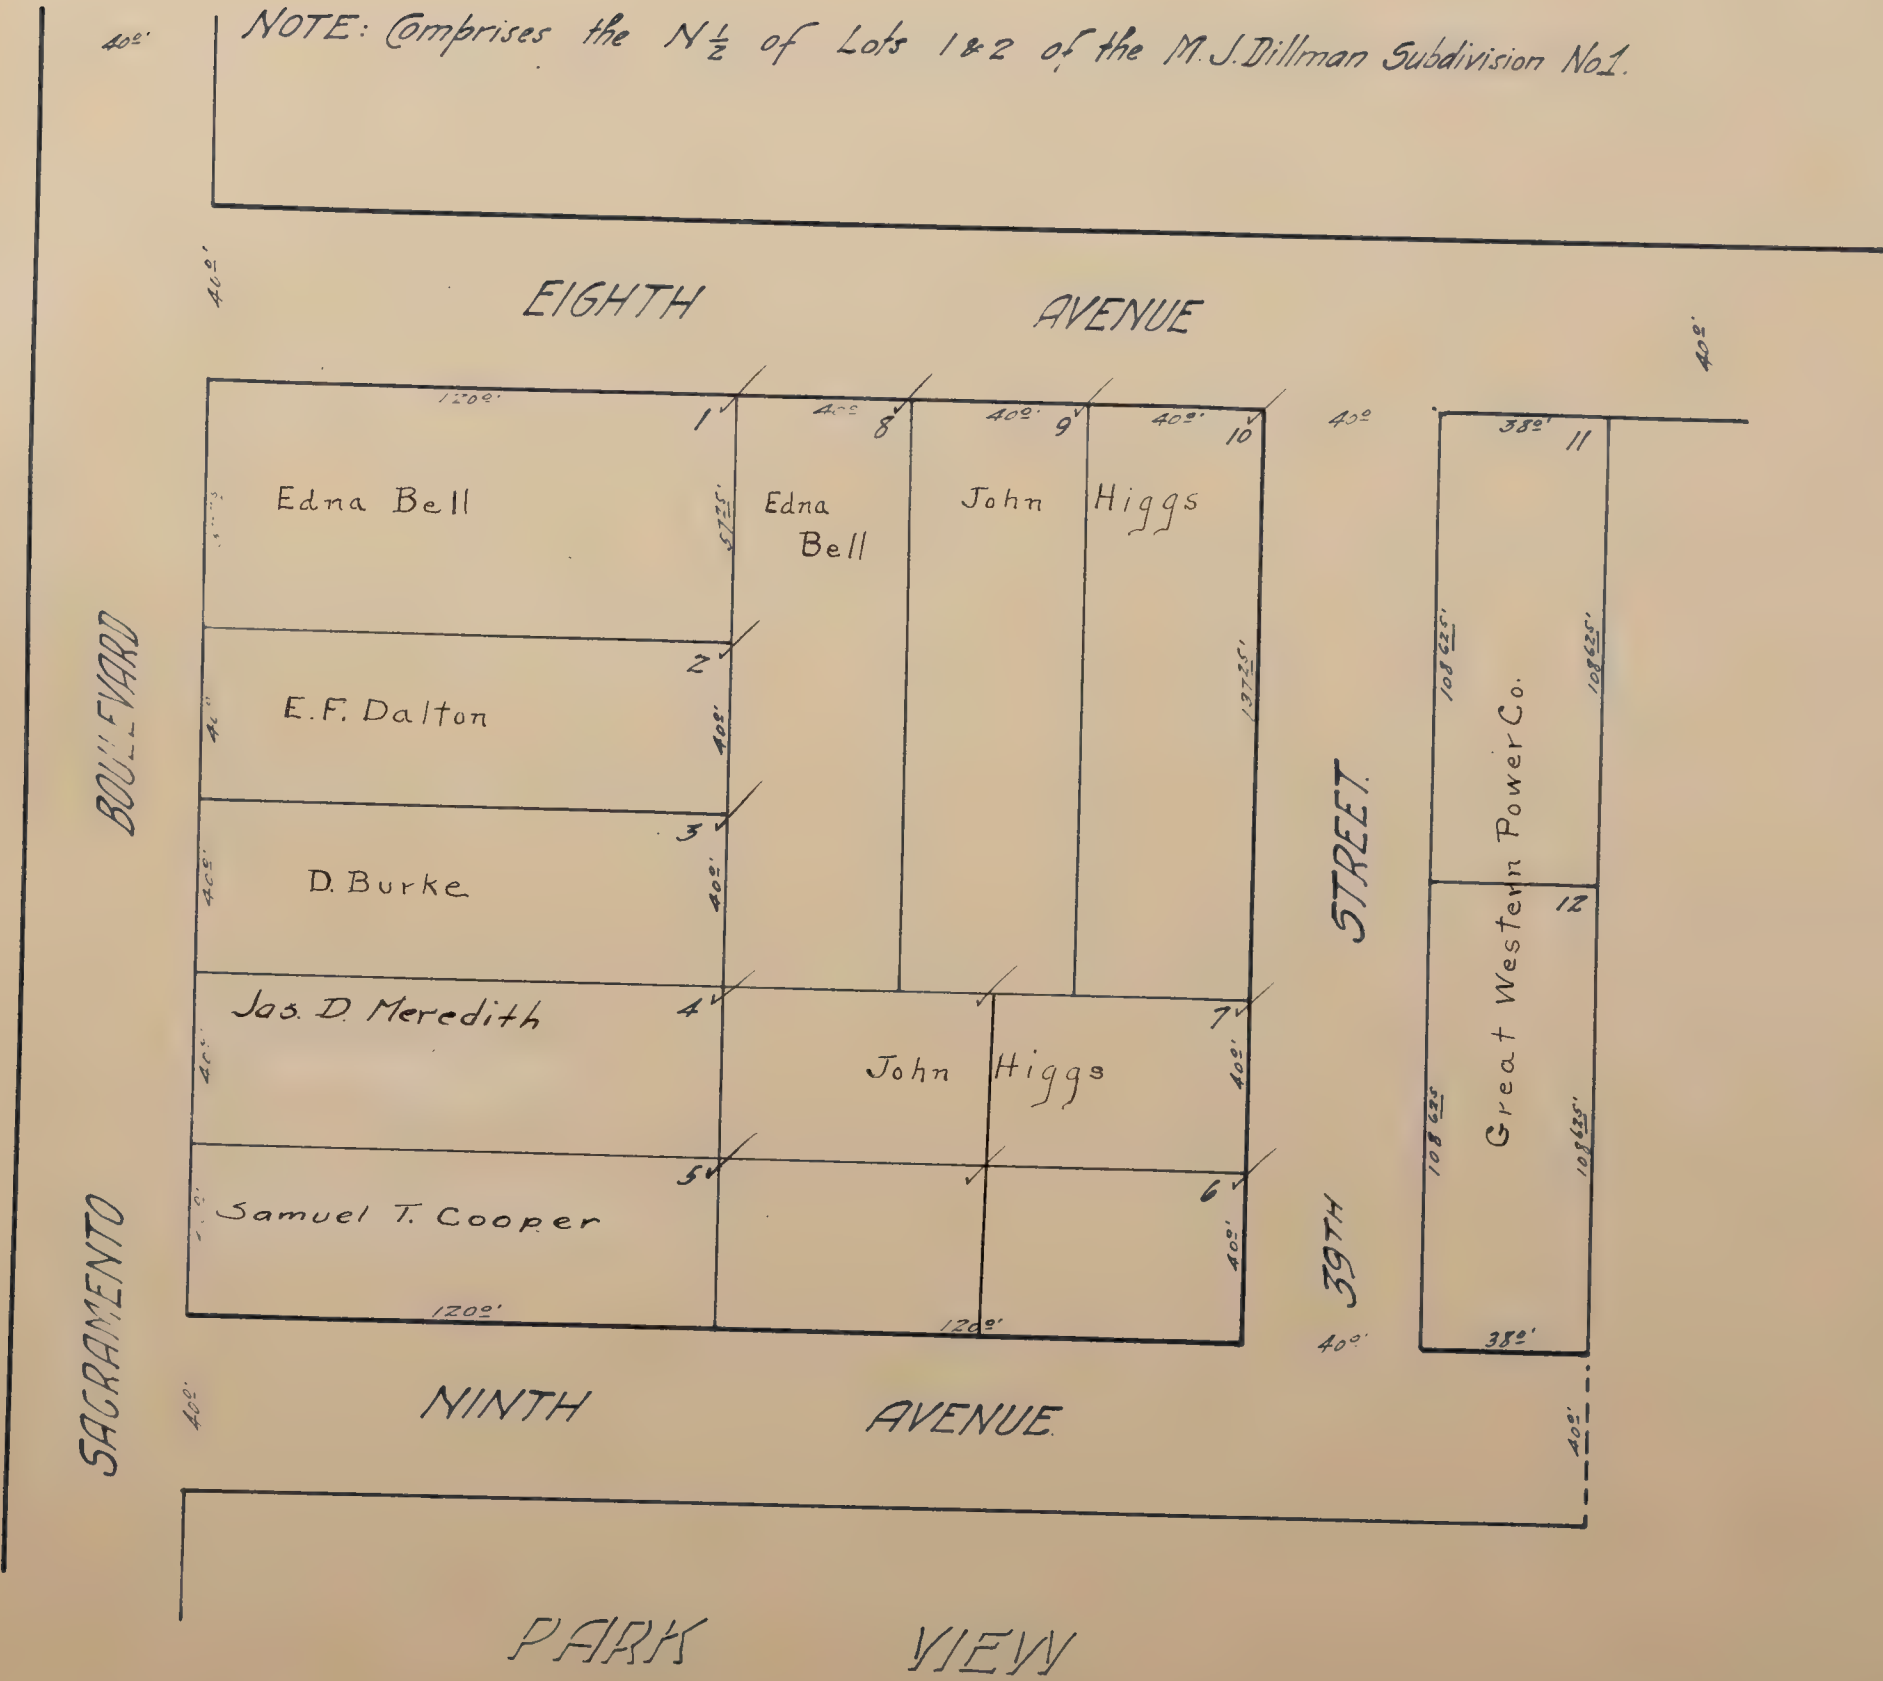


KATHLEEN TRACT

Scale: 1 inch = 40 feet

Y STREET

URBAN COURT

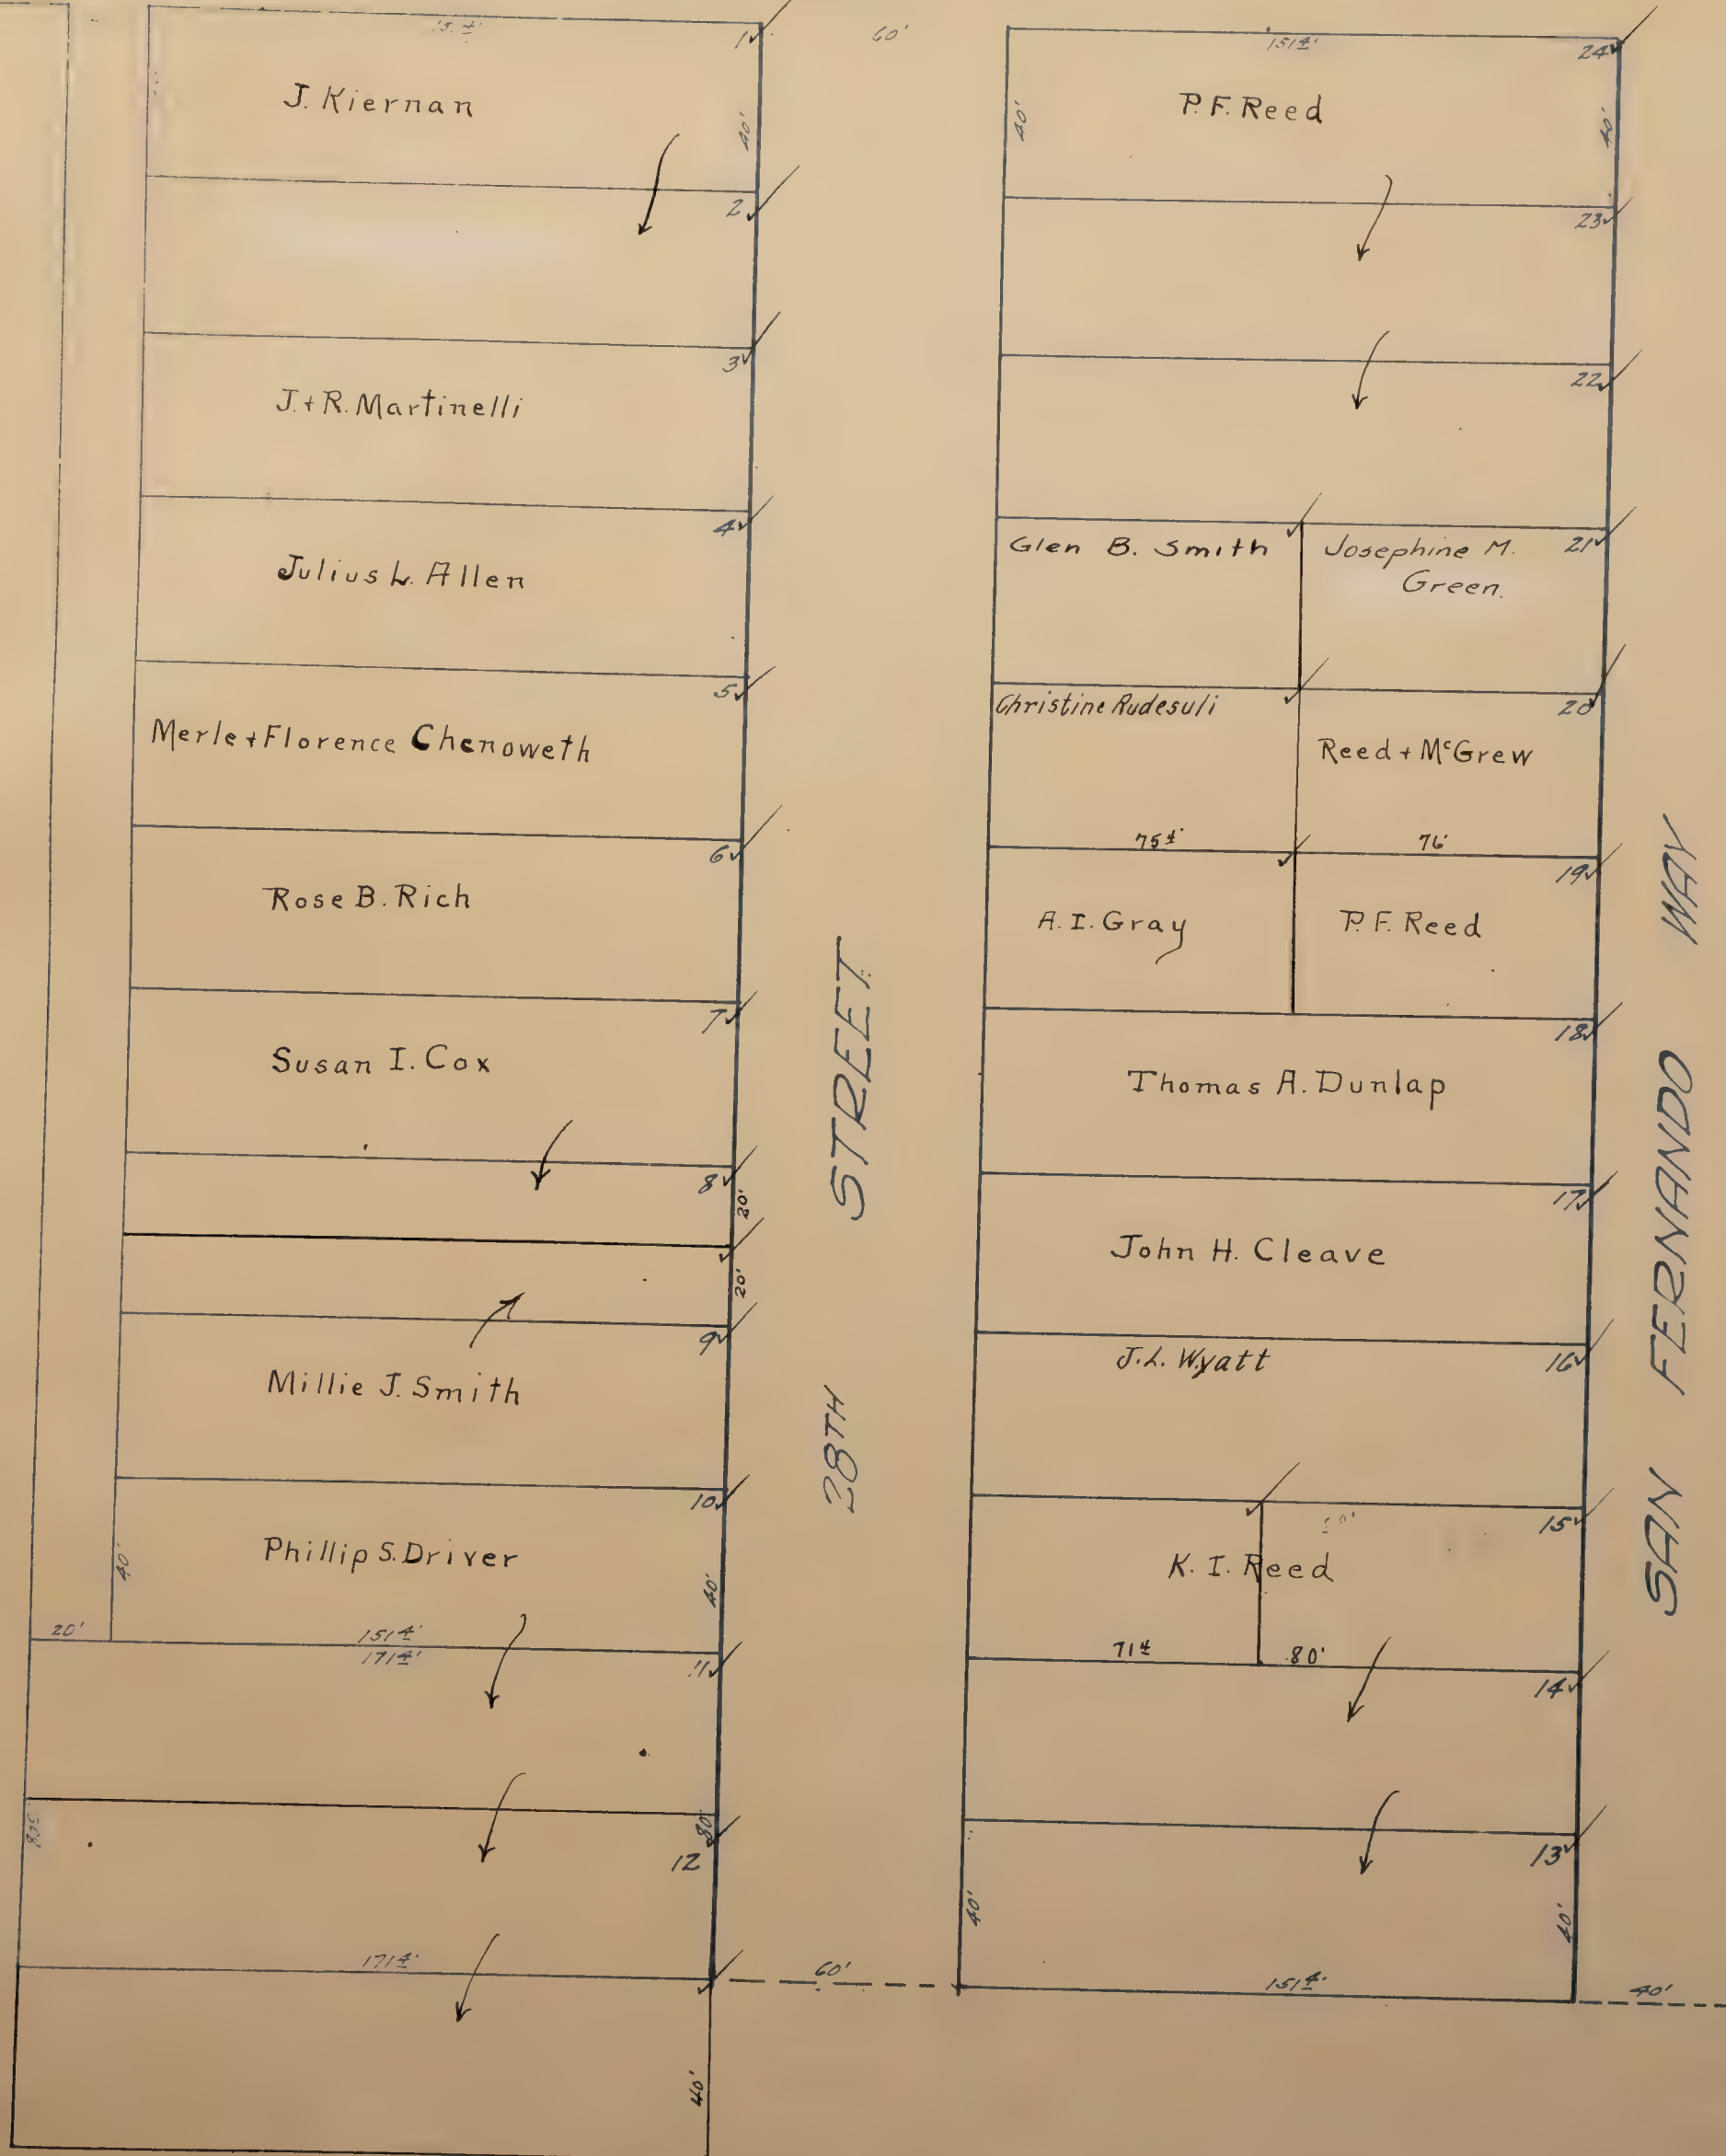


K & H TRACT NO. 1

Scale: 1 inch = 80 feet.

NOTE: Comprises all of Lots 1822, 1823, 1830 & 1831 of Park Terrace.

Blanks to Otto F. Heilbron

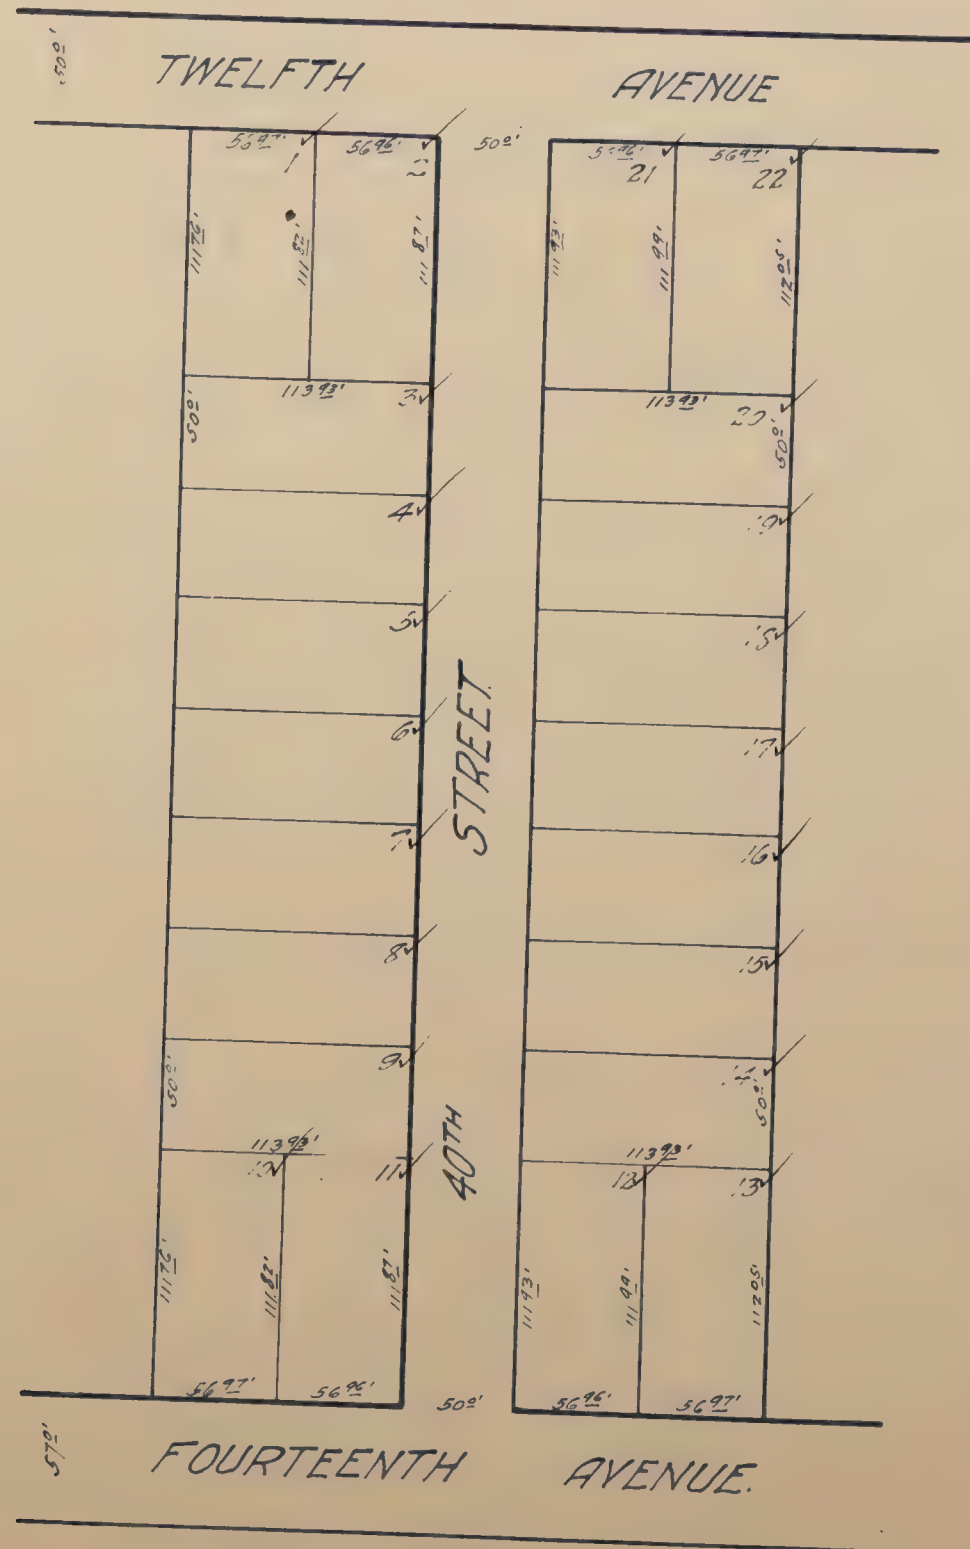

KENDRICK TRACT


Scale: 1/4 inch = 40 feet



KERR TRACT ✓

Scale: 1 inch = 40 feet


NOTE: Comprises the South $\frac{1}{2}$ of Lot 14B Wright & Kimbrough Tract No 9.

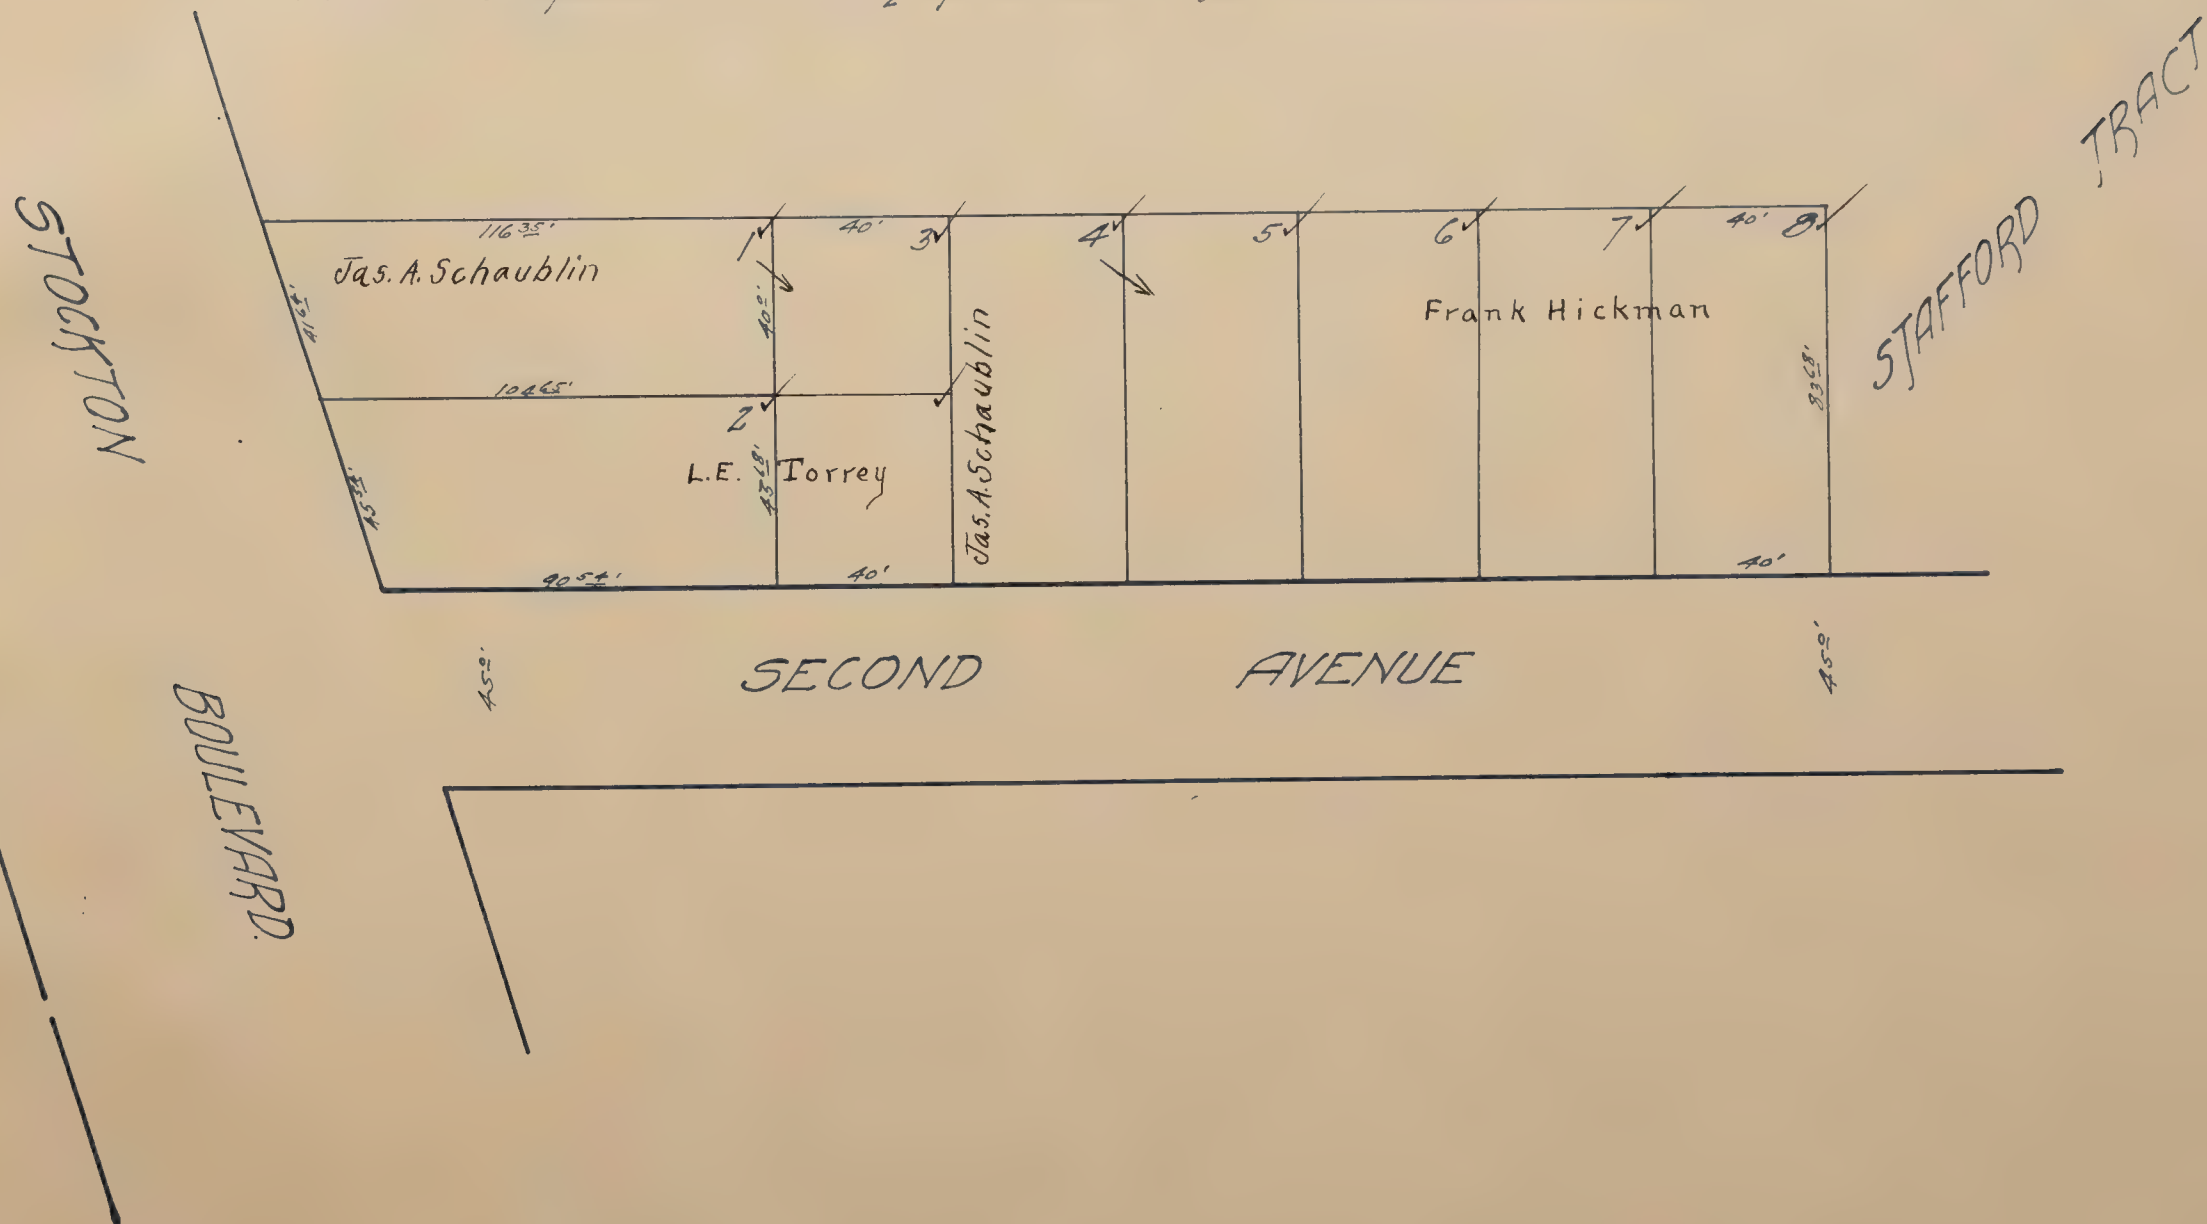

KLOOS AND WARD TRACT

Scale: 1 inch = 80 feet

NOTE: Comprises Lot No. 9 of M J Dillman Tract Sub. No. 1
and Lots 1810 & 1811 of Park Terrace.

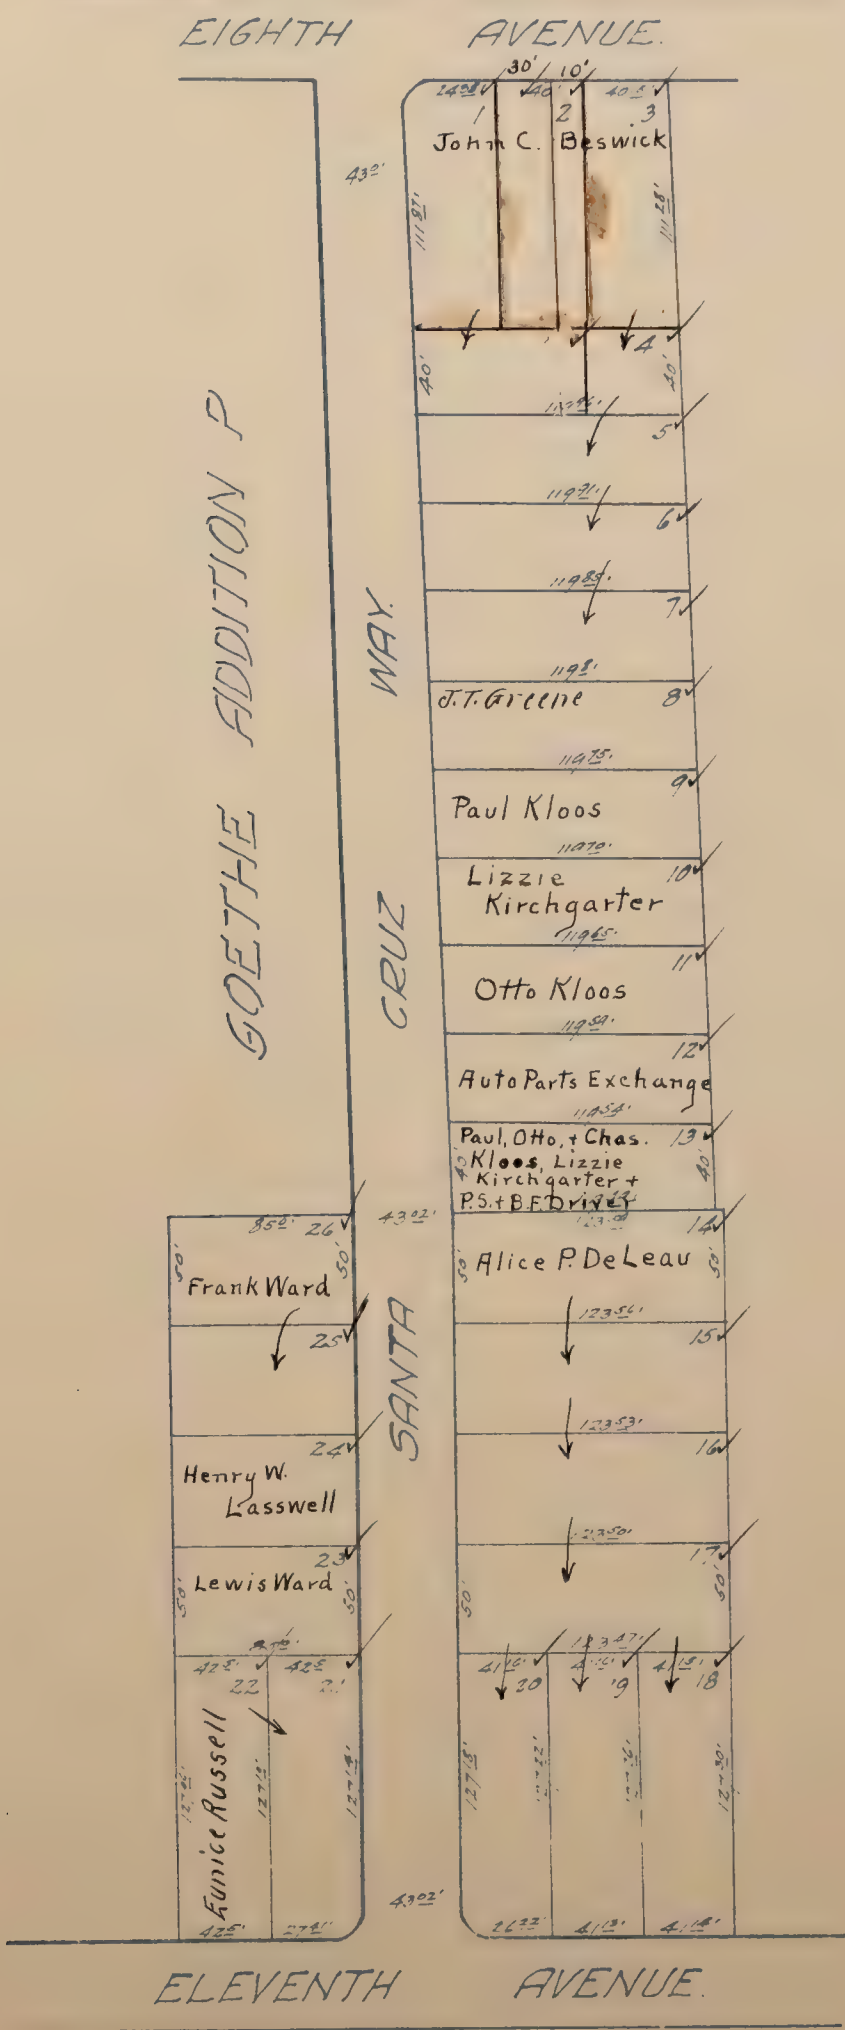

Kloos & Ward

KLOTZ TRACT No. 1 ✓
SCALE 60' = 1"

All Blanks Assessed to Ella A. Campbell & Eliz. G. Page

STUBER KNOLL

